




EXISTING GROUND FLOOR

-  diagonal lines indicate demolition
-  diagonal lines indicate wall to be removed
-  existing wall to be retained

archi jam
architecture v.0.0.0

SMYTH RESIDENCE
56a Gaisford Street, London, NW5 2EH

AJ01-01 Rev. -

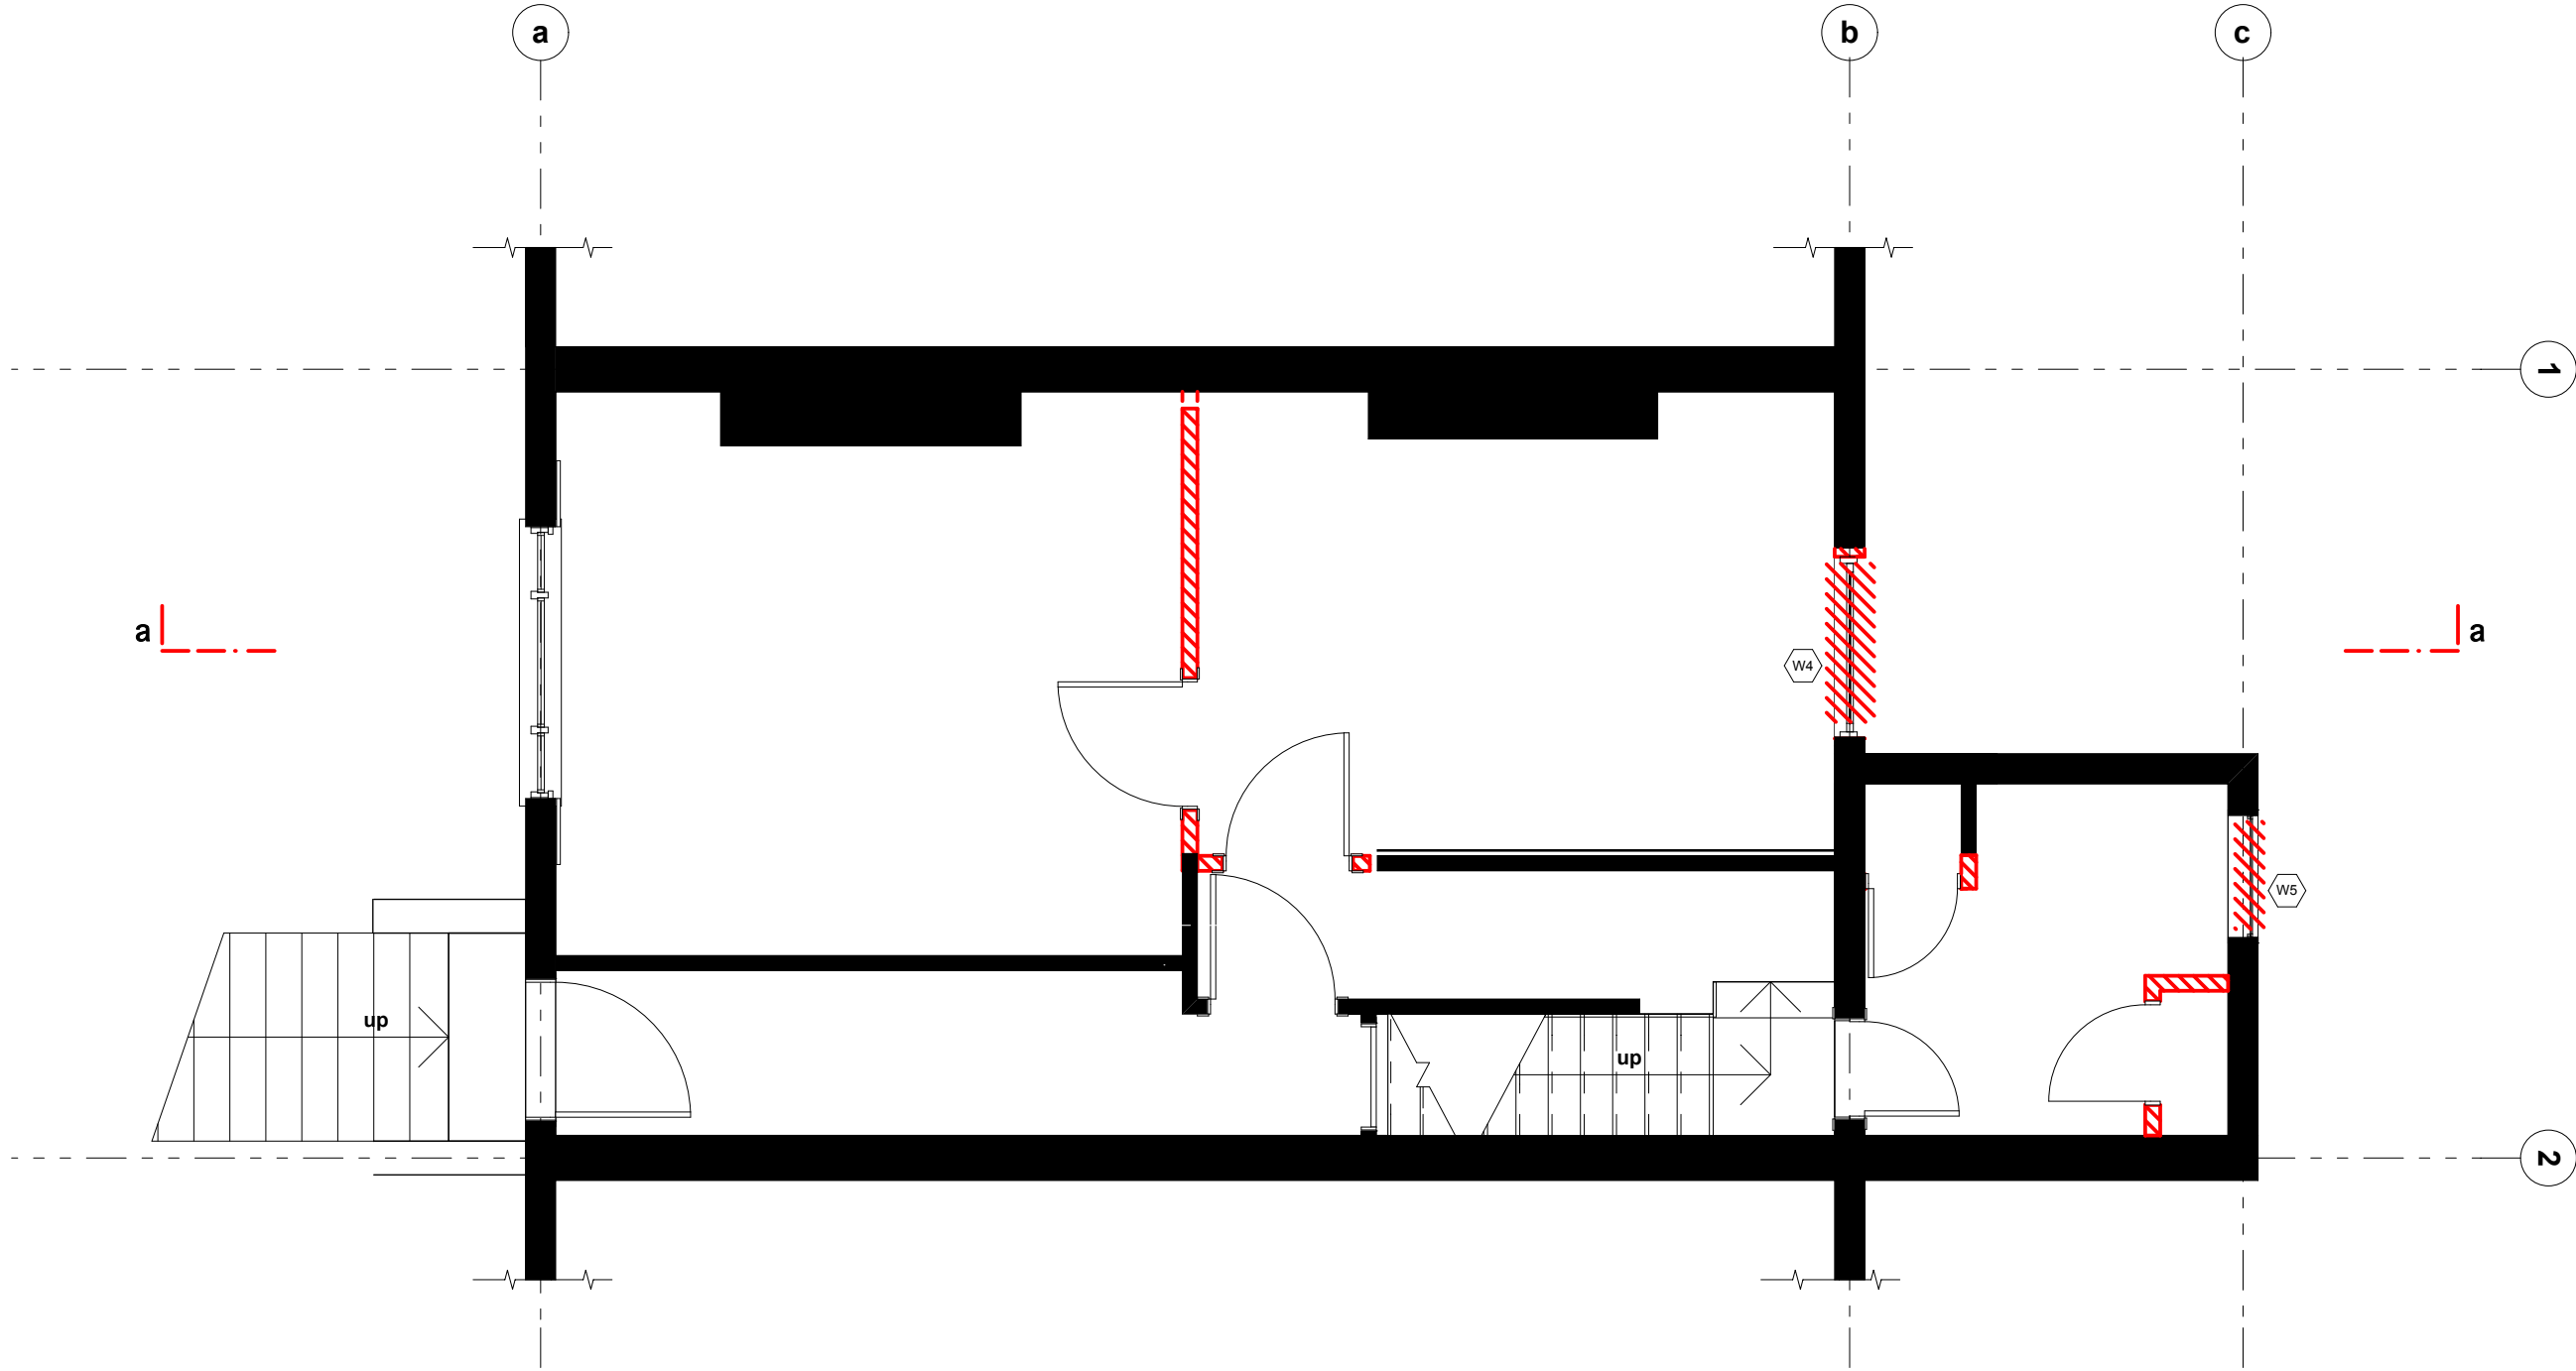
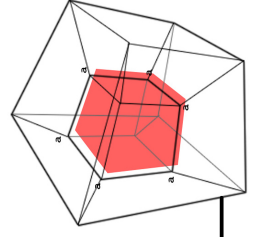
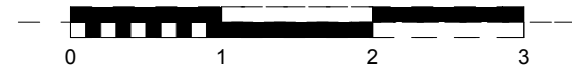
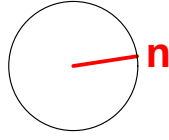
DATE | 28/10/2013

SCALE | 1:50 @ a3




TITLE | Existing Ground Floor

STATUS | Planning

Figured dimensions only are to be taken off this drawing. All dimensions to be checked onsite before work is put in hand



EXISTING FIRST FLOOR

-  diagonal lines indicate demolition
-  diagonal lines indicate wall to be removed
-  existing wall to be retained

SMYTH RESIDENCE
56a Gaisford Street, London, NW5 2EH

DATE | 28/10/2013

SCALE | 1:50 @ a3

TITLE | Existing First Floor

STATUS | Planning

archi jam
architecture
v.0.0.0

Figured dimensions only are to be taken off this drawing. All dimensions to be checked onsite before work is put in hand

AJ01-02 Rev. -