
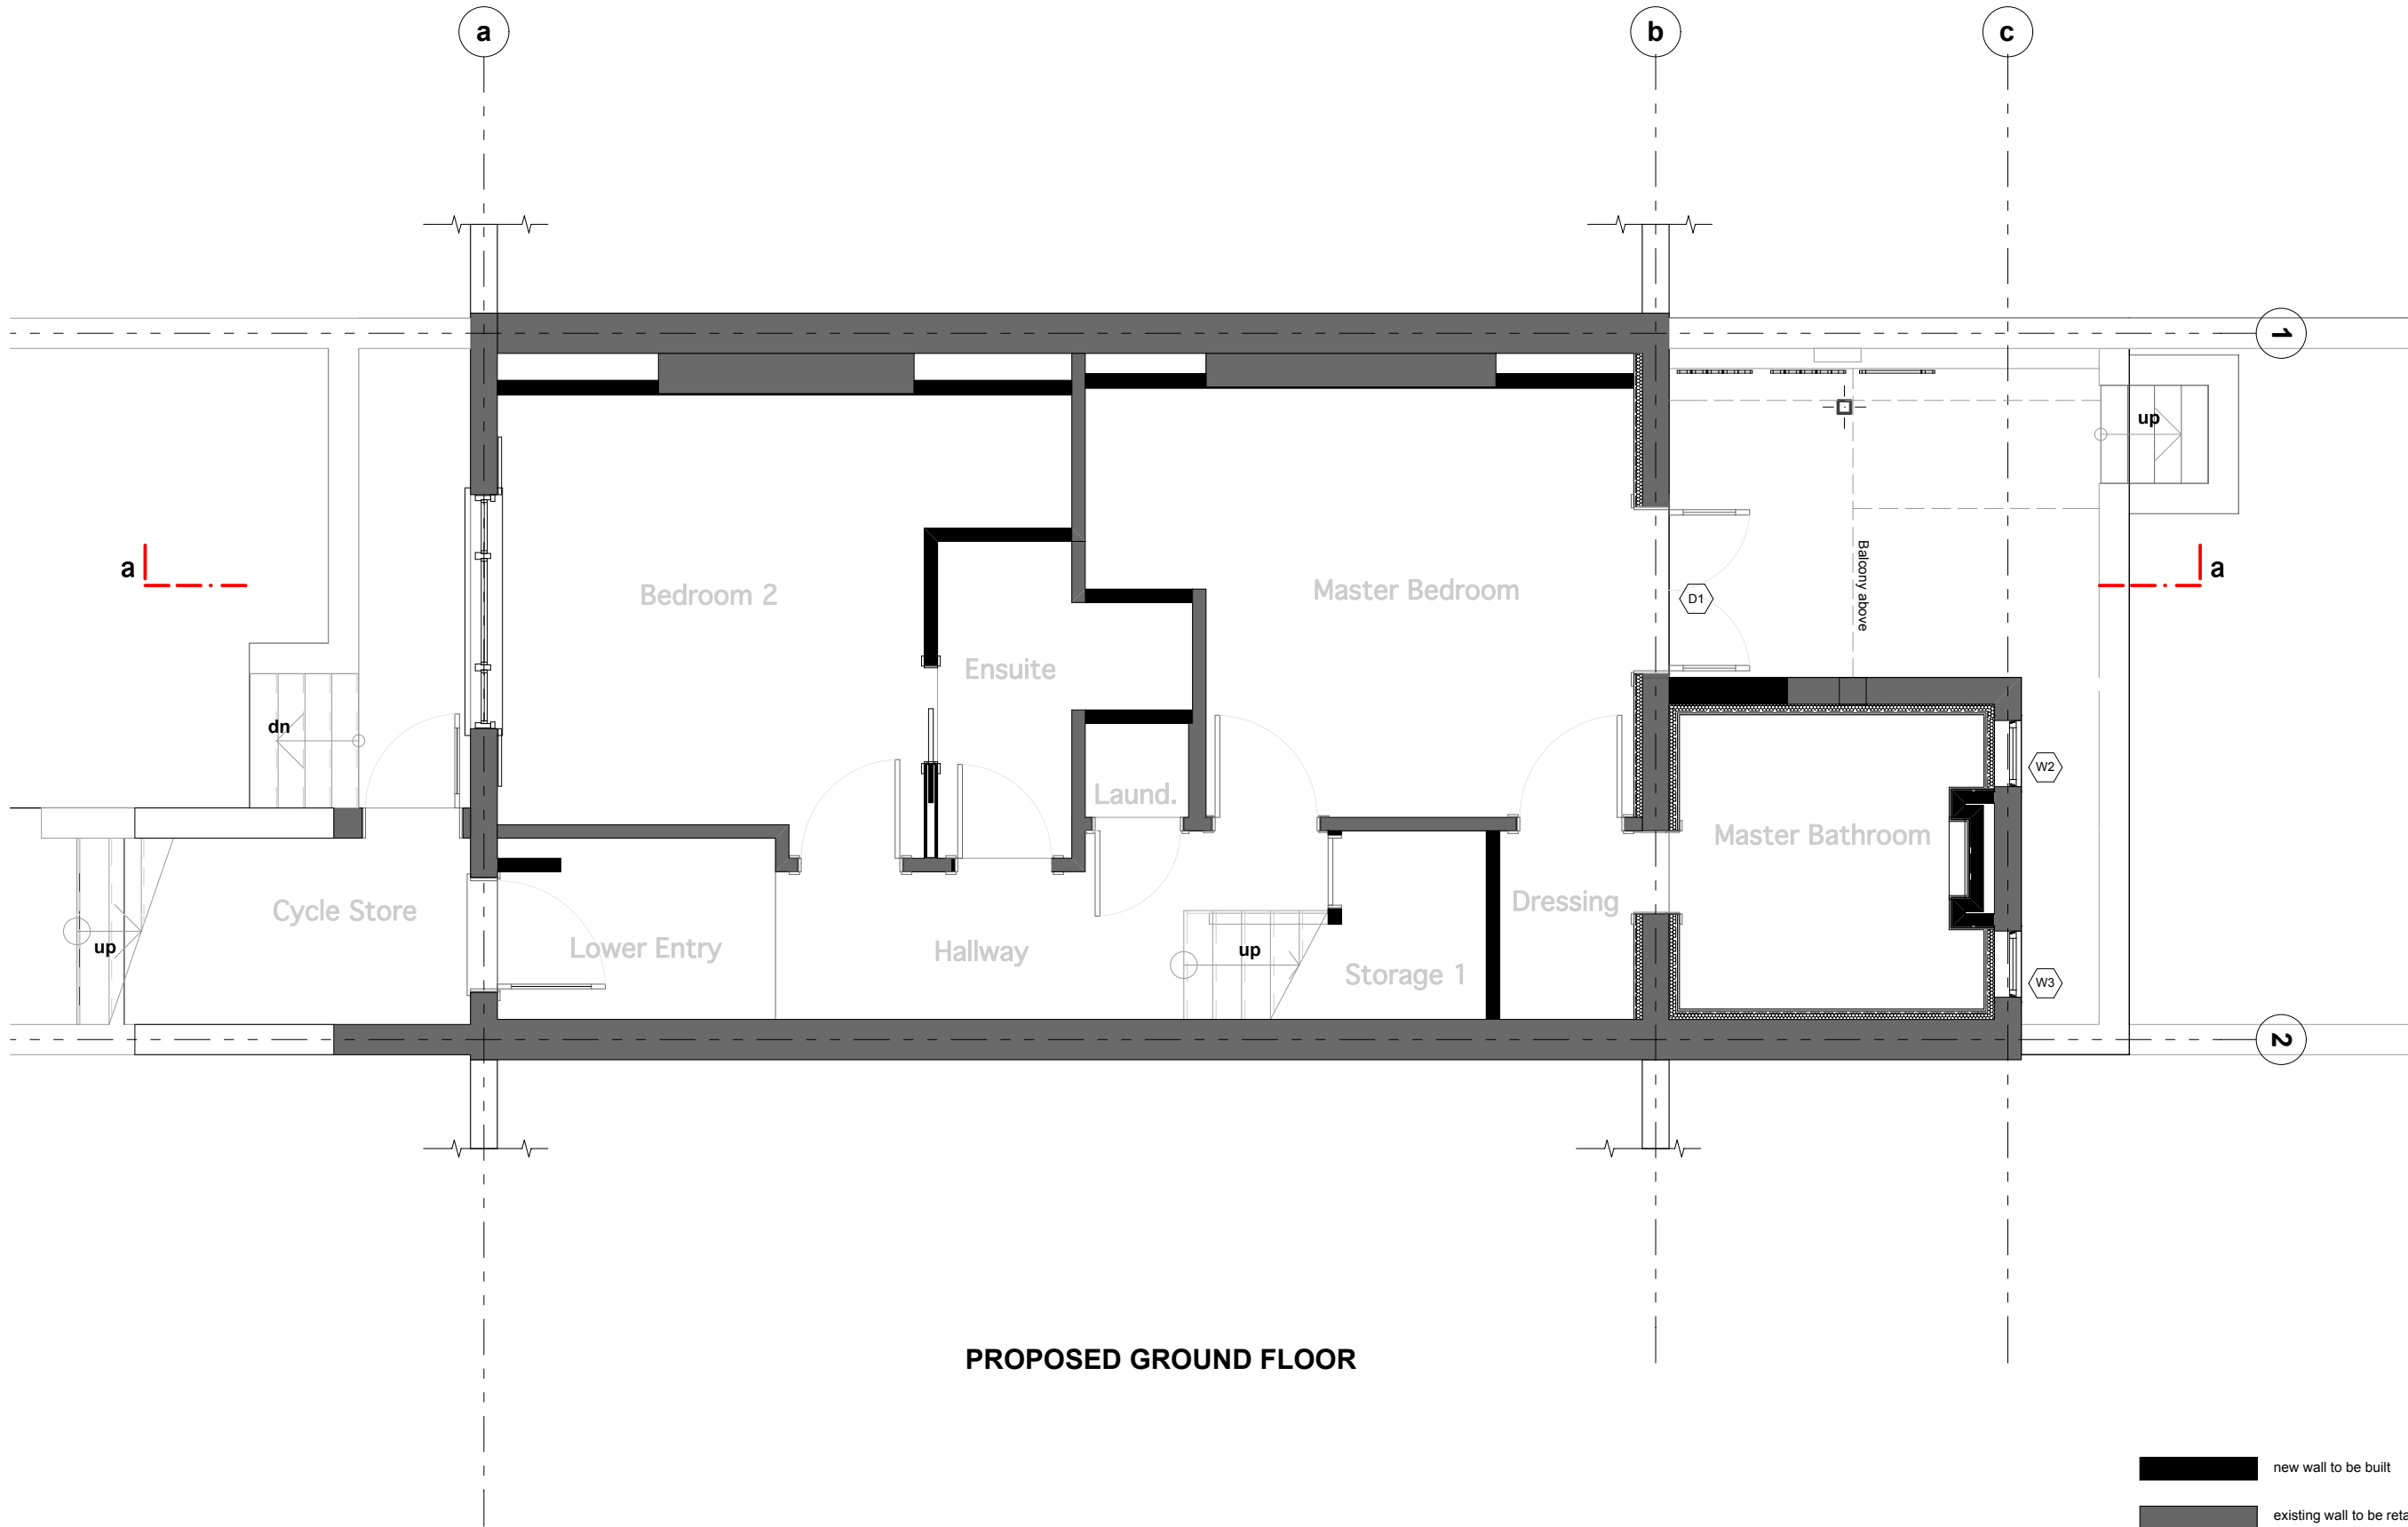
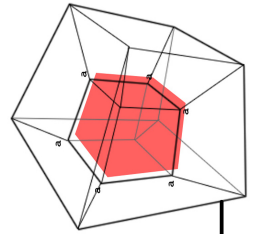
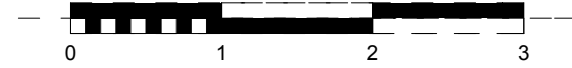


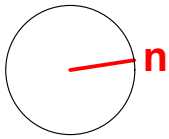

PROPOSED GROUND FLOOR

- new wall to be built
- existing wall to be retained

archi jam
architecture

v.0.0.0

Proposed Ground Floor

SMYTH RESIDENCE
56a Gaisford Street, London, NW5 2EH





Figured dimensions only are to be taken off this drawing. All dimensions to be checked onsite before work is put in hand

STATUS | Planning

SCALE | 1:50 @ a3

DATE | 28/10/2013

AJ02-01 Rev. -

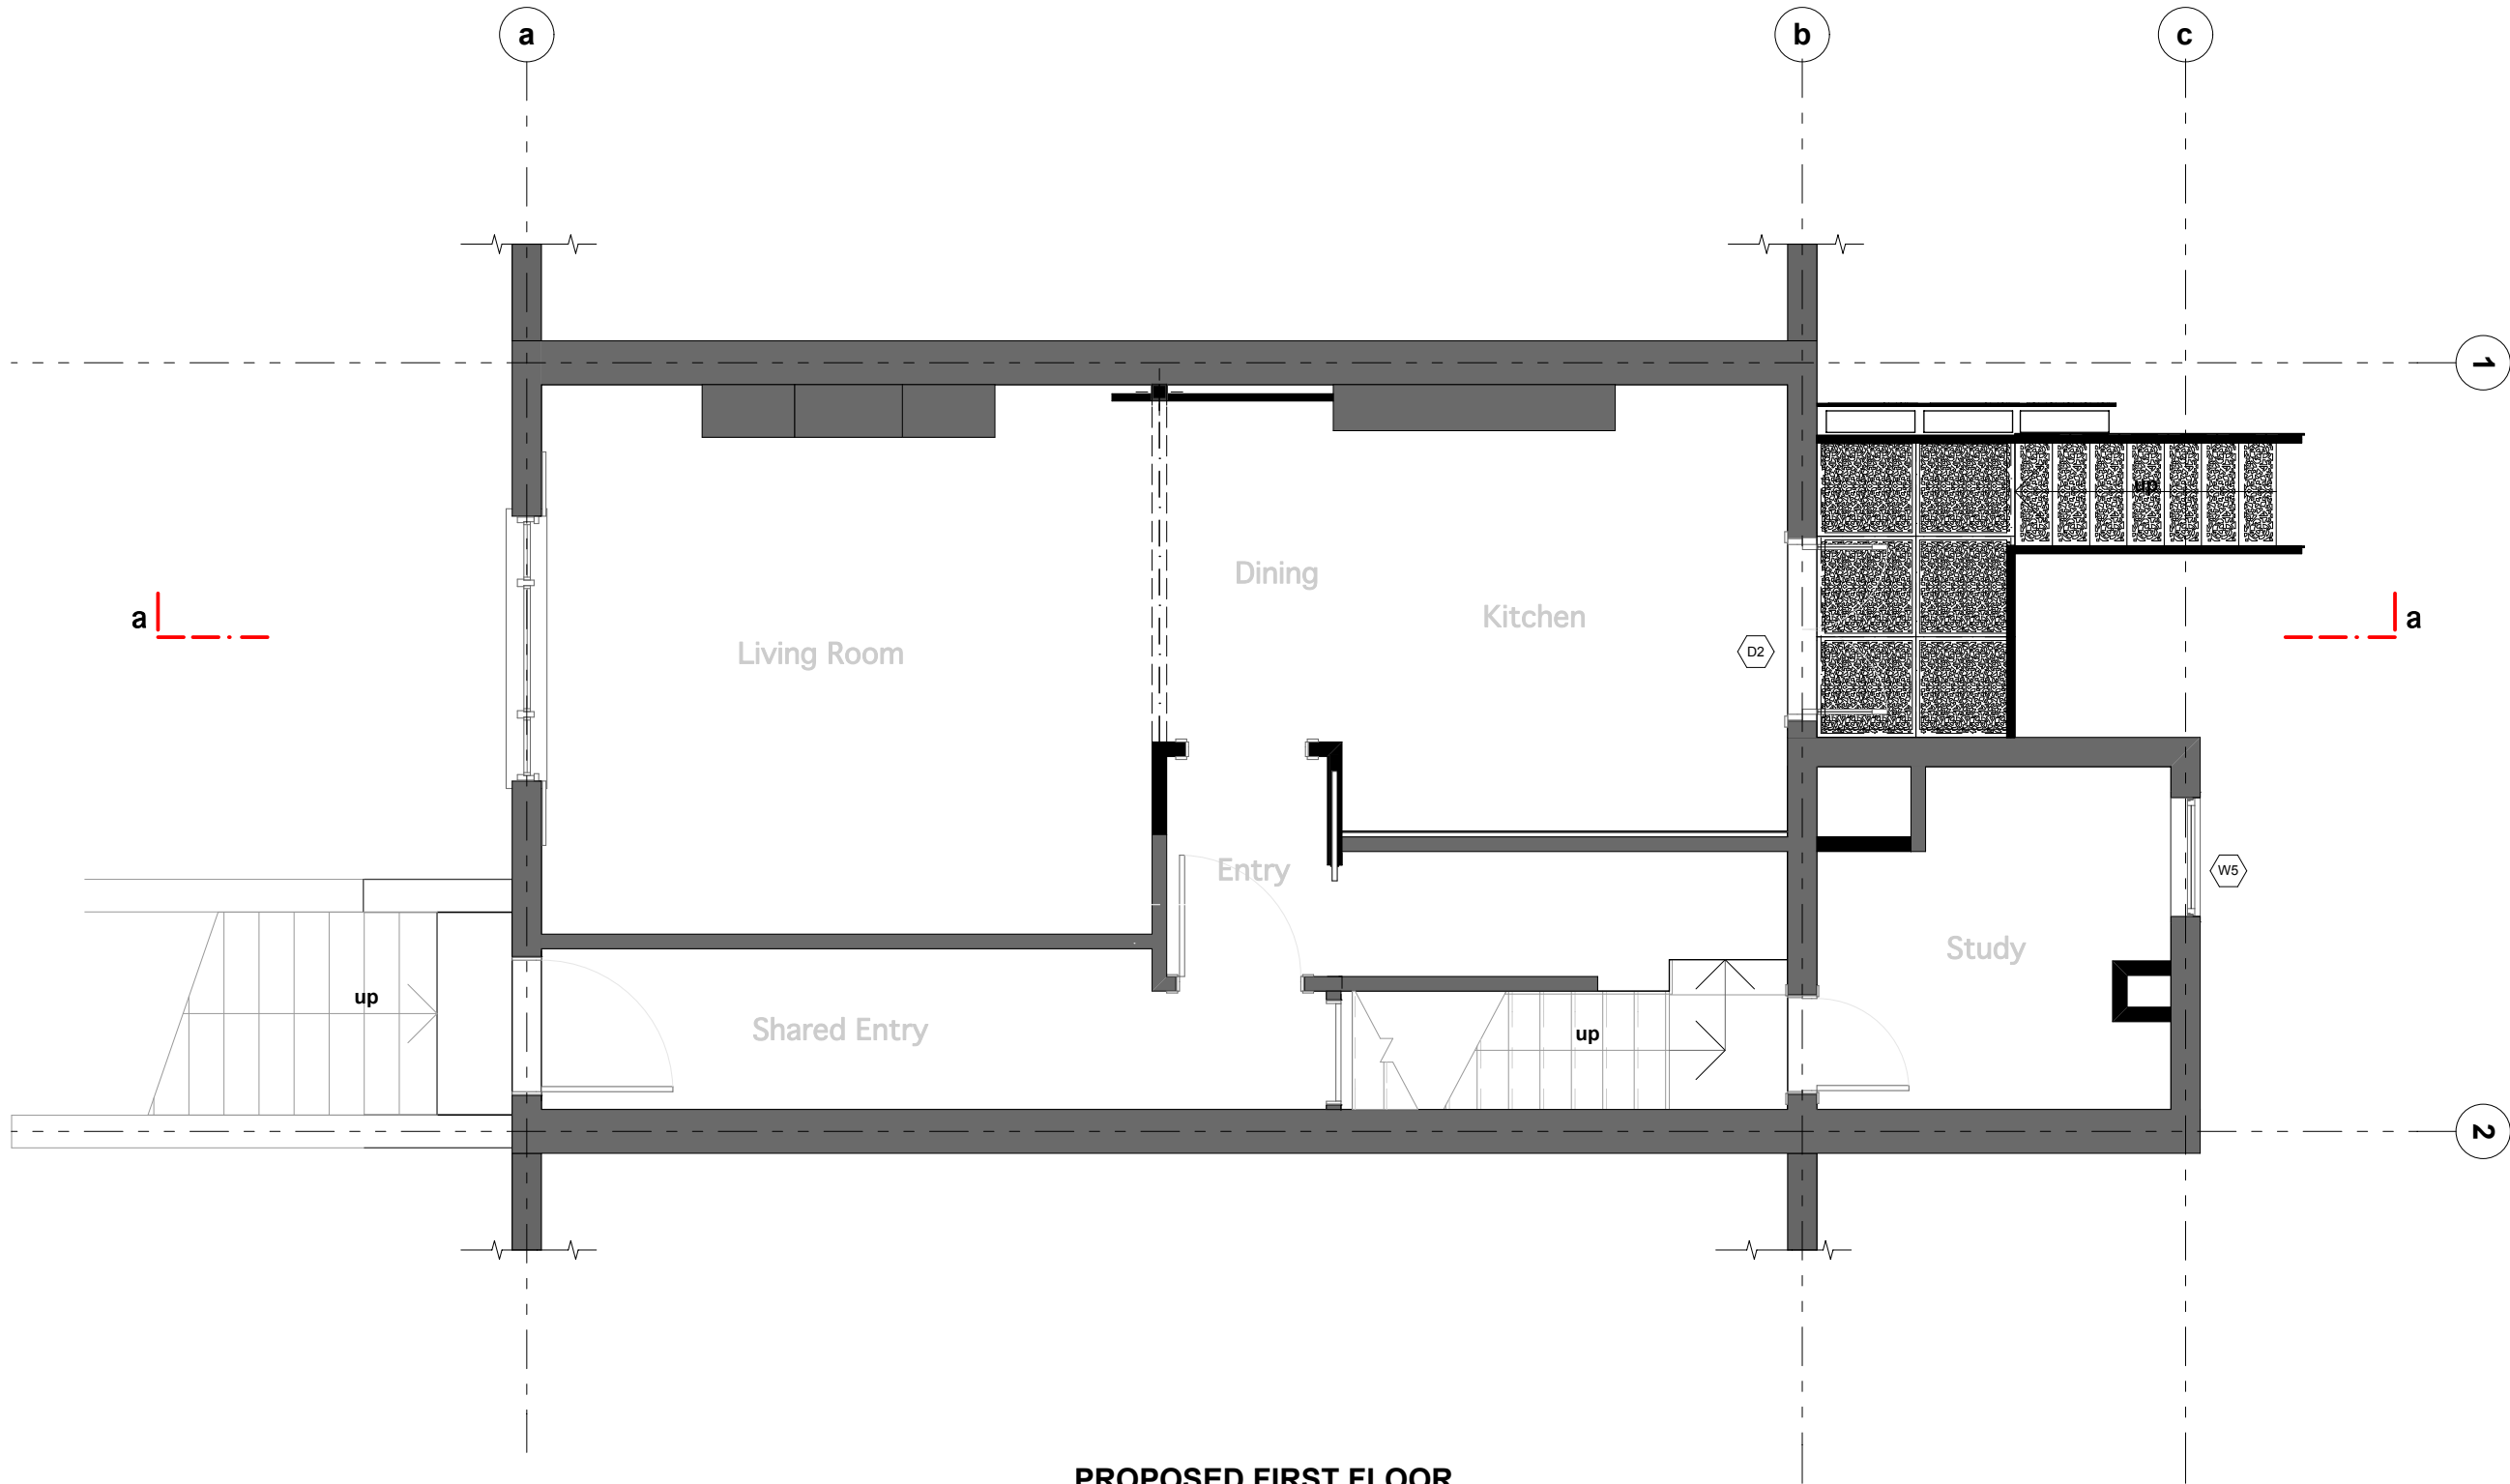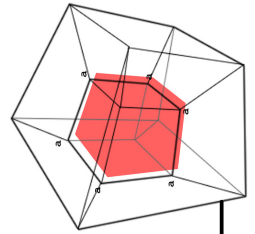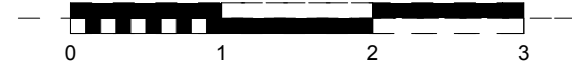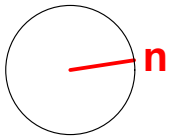

PROPOSED FIRST FLOOR

- new wall to be built
- existing wall to be retained

archi jam
architecture

v.0.0.0

Proposed First Floor

TITLE

SMYTH RESIDENCE
56a Gaisford Street, London, NW5 2EH

DATE 28/10/2013

AJ02-02 Rev. -

SCALE 1:50 @ a3

STATUS Planning

Figured dimensions only are to be taken off this drawing. All dimensions to be checked onsite before work is put in hand