


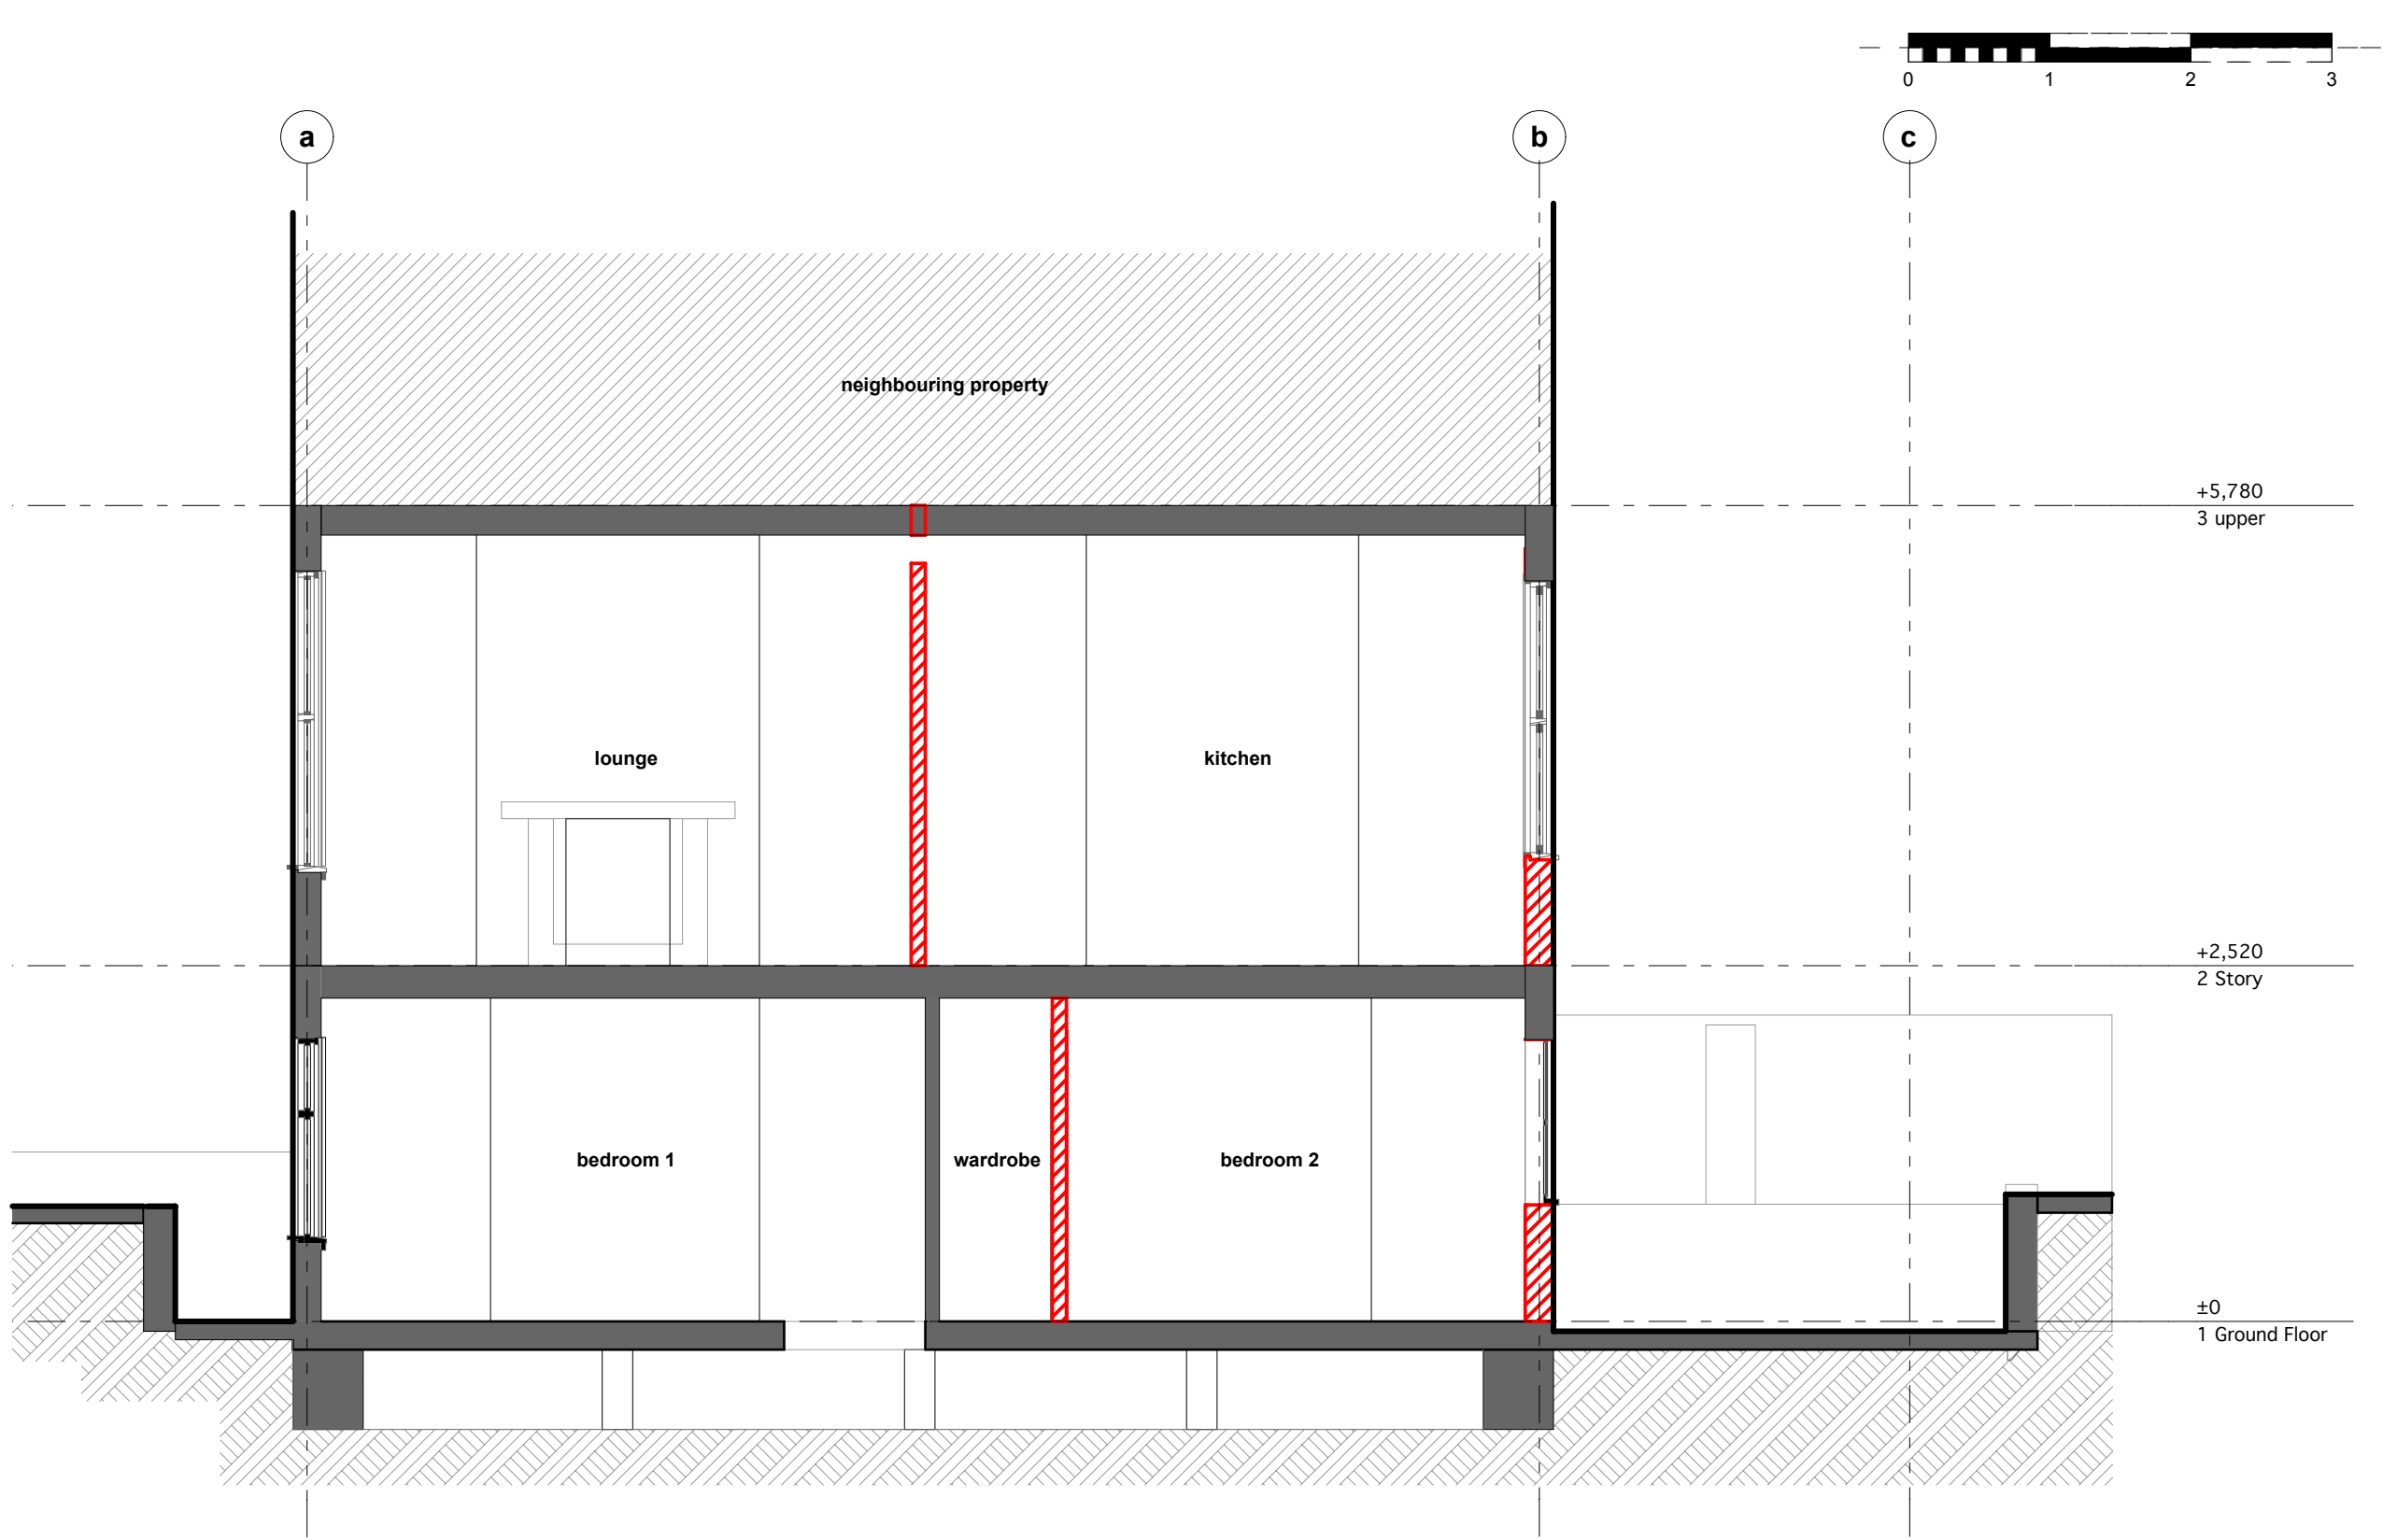

EXISTING SECTION A-A

SMYTH RESIDENCE
56a Gaisford Street, London, NW5 2EH

DATE | 28/10/2013

AJ12-01 Rev. -

TITLE | Existing Section AA

SCALE

1:50 @ a3


STATUS

Planning

archi jam
architecture

v.0.0.0

Figured dimensions only are to be taken off this drawing. All dimensions to be checked onsite before work is put in hand

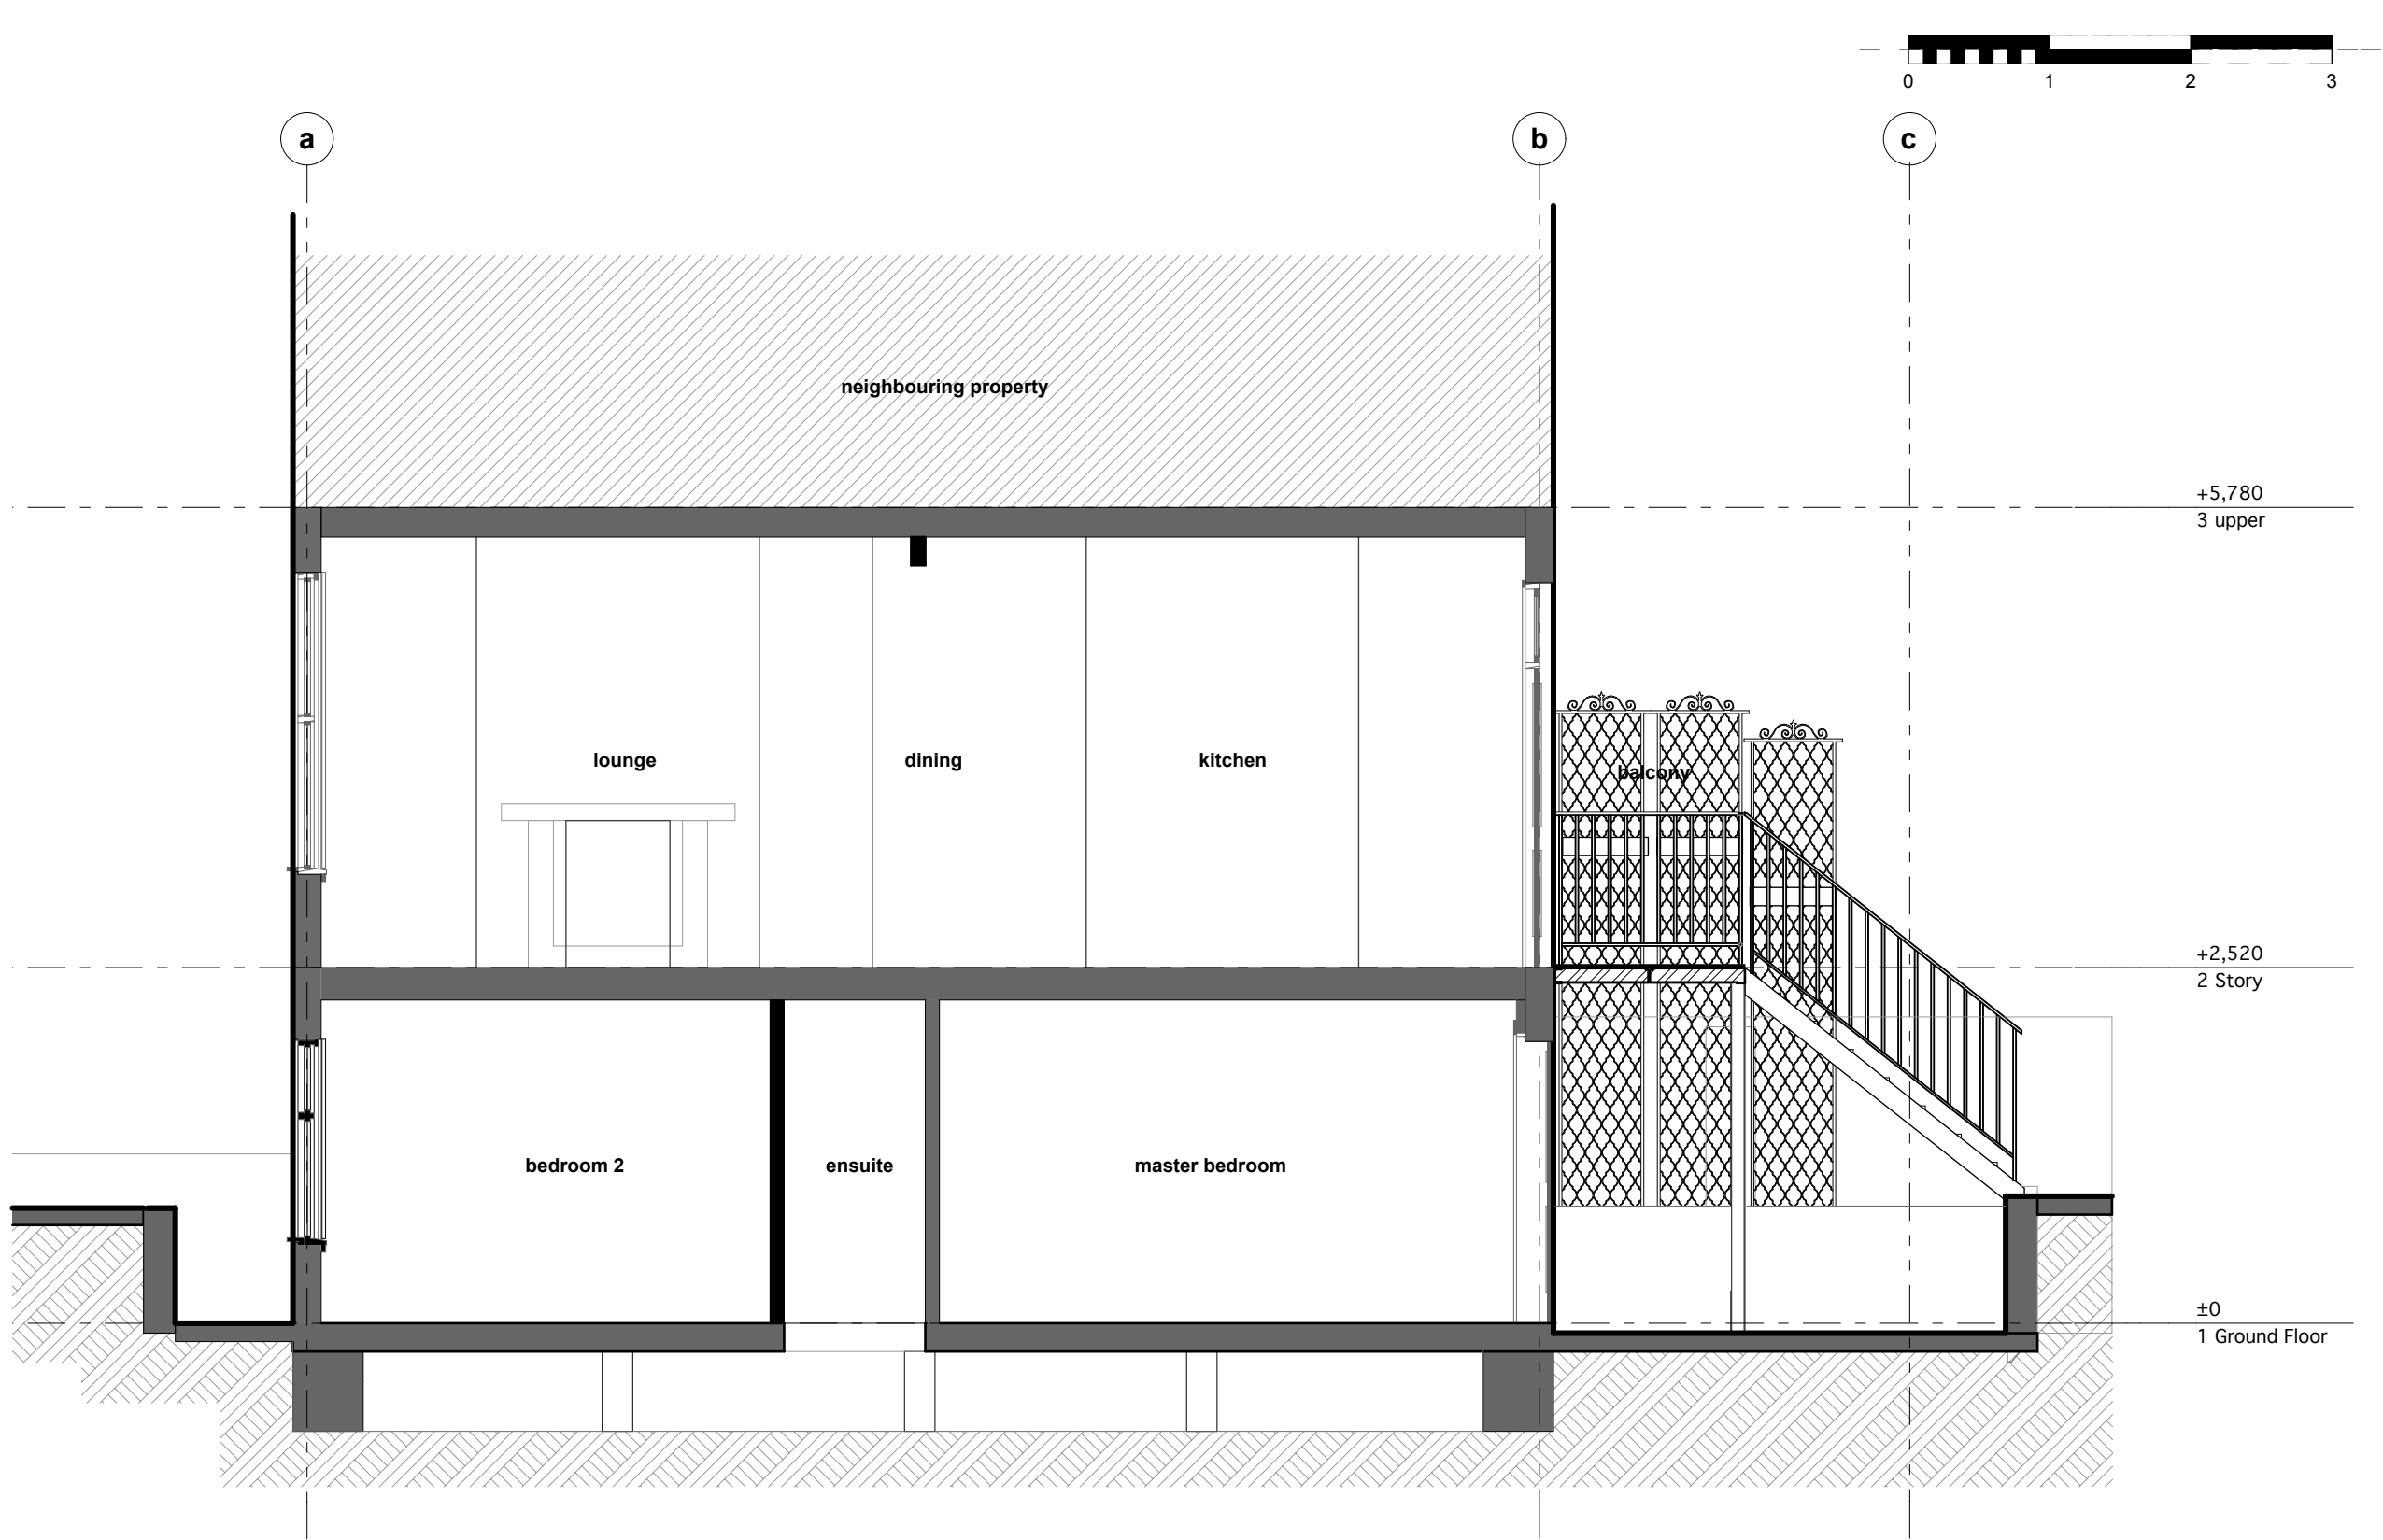

PROPOSED SECTION A-A

SMYTH RESIDENCE
56a Gaisford Street, London, NW5 2EH

DATE | 28/10/2013

AJ12-02 Rev. -

Proposed Section AA

TITLE

SCALE

1:50 @ a3

STATUS

Planning

archi jam
architecture

v.0.0.0

Figured dimensions only are to be taken off this drawing. All dimensions to be checked onsite before work is put in hand