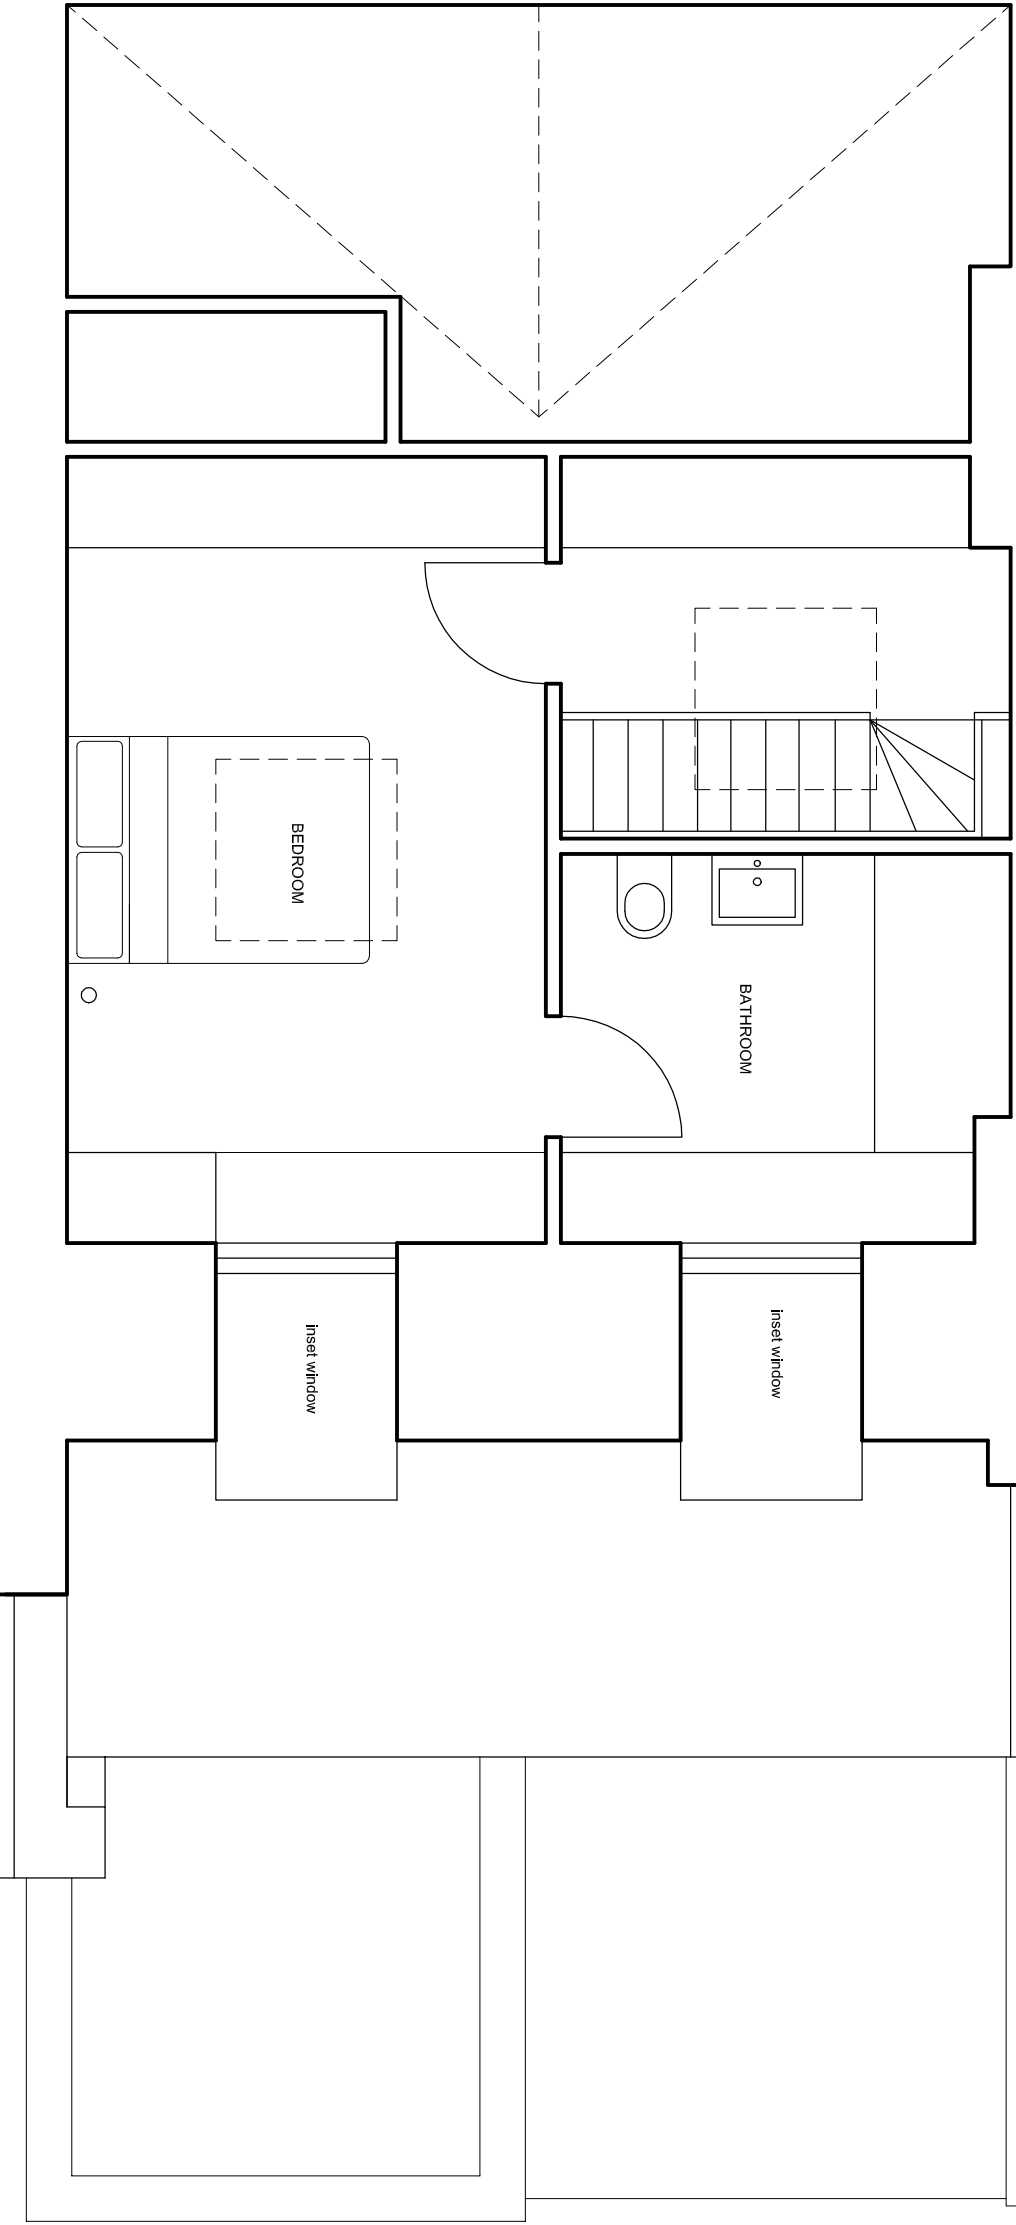
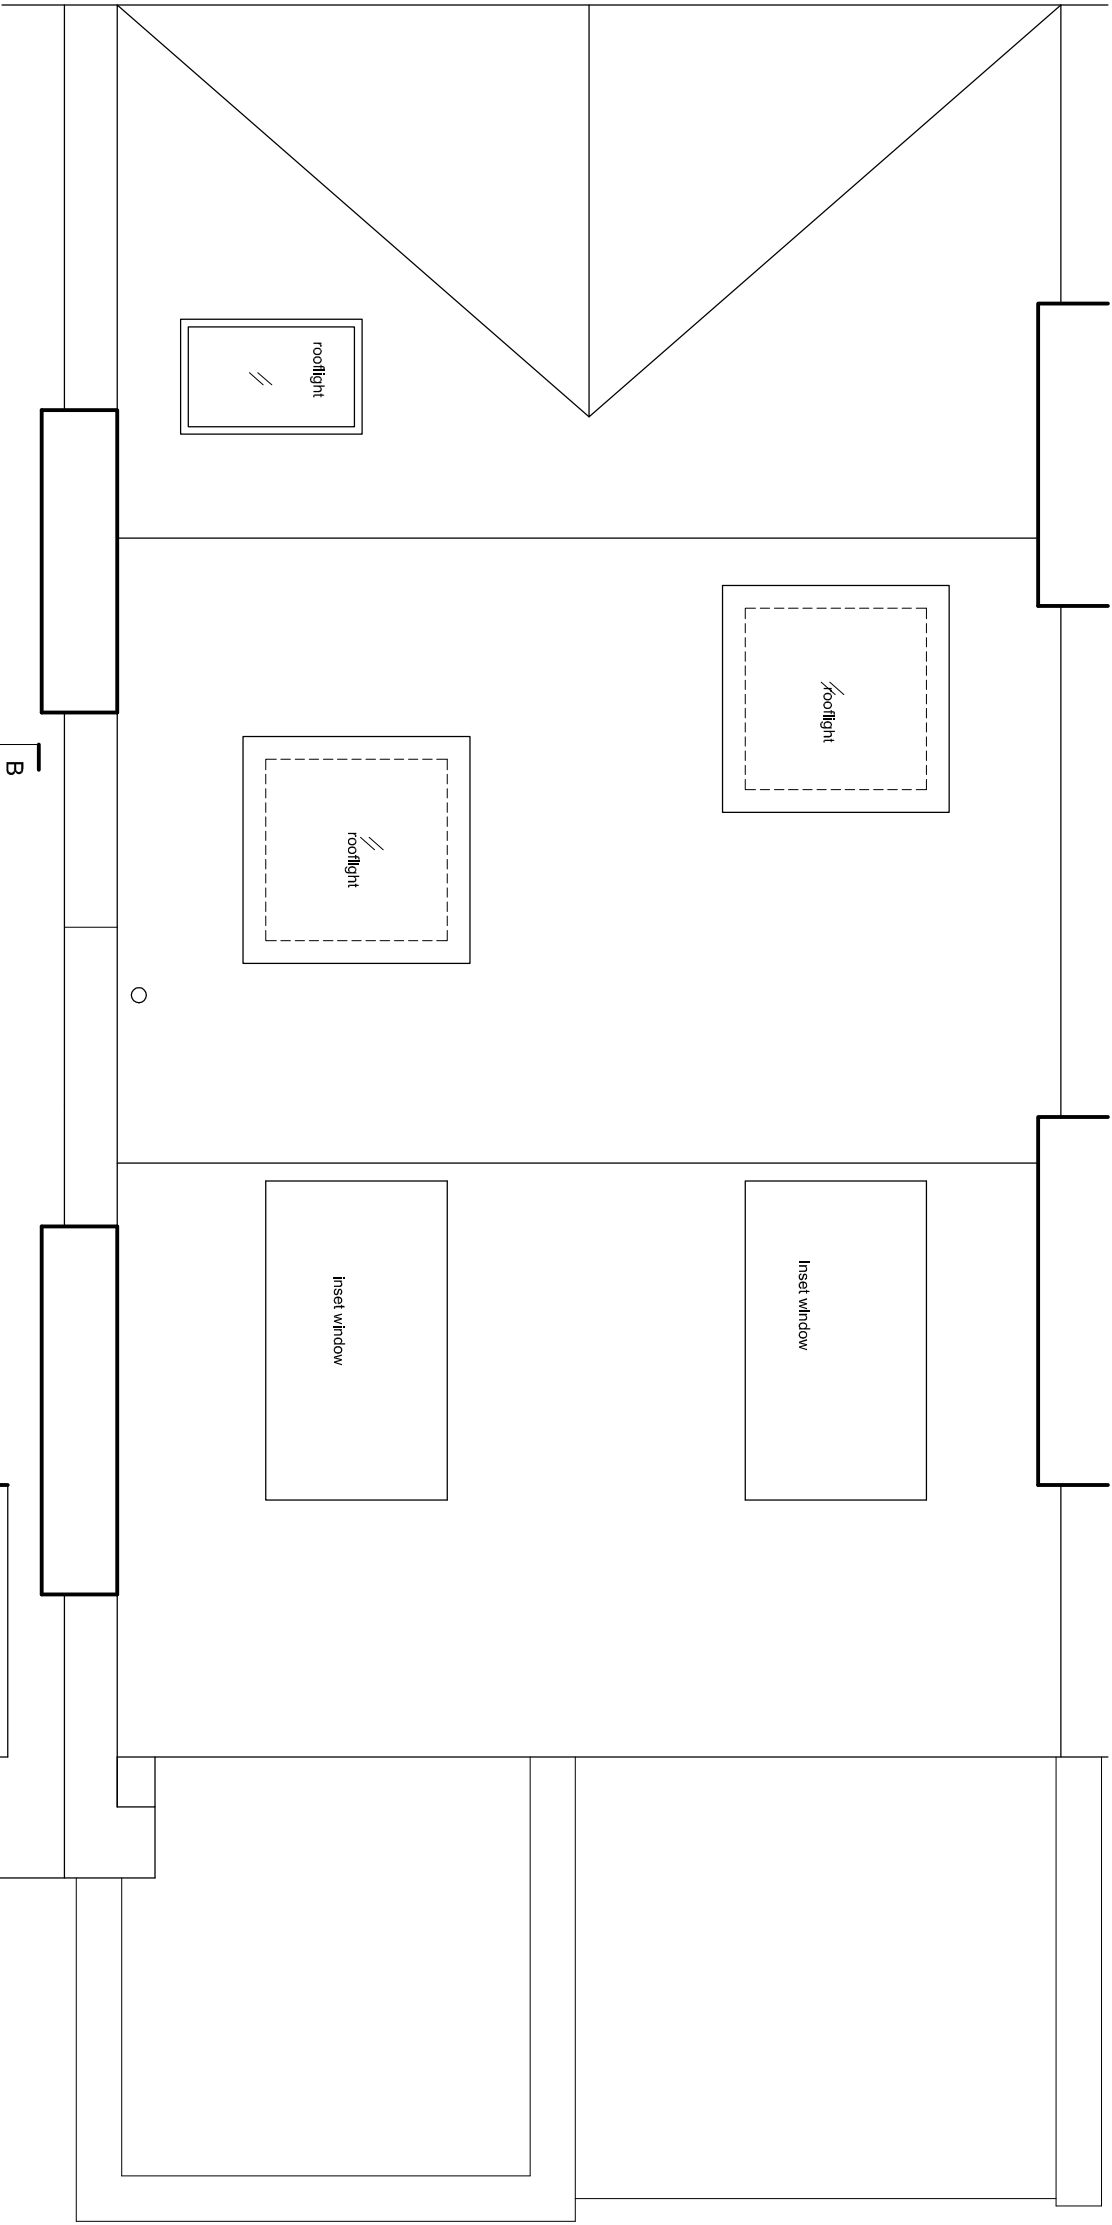


DAVIES ARCHITECTURE LTD ©	
28 ELLIOTT SQ LONDON NW3 3SU TEL 020 7483 0669	
JOB	WYNNE WARING, KEVIN CHONG 16 REGENTS PARK ROAD LONDON NW1
TITLE	PROPOSALS PLAN 3RD, ROOF
DATE	29.10.13
SCALE	1:50 @A3
DRAWING NO	REG16-PL-GA-02