

80


OMPAYNE GARDENS

TP9300301

Ref. page.

1A

90-02-06
JUNE 90 1:50 1:00


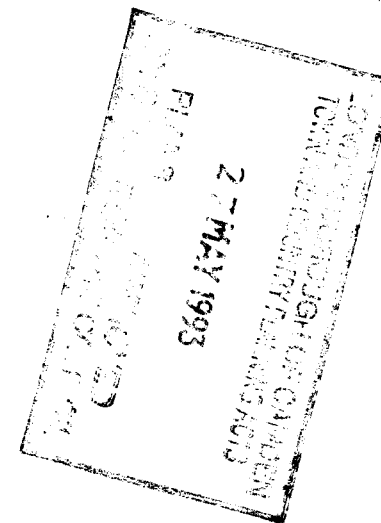


NORTH ELEVATION


REF. PAGE 2 A

FLAT. E.

TP9300301


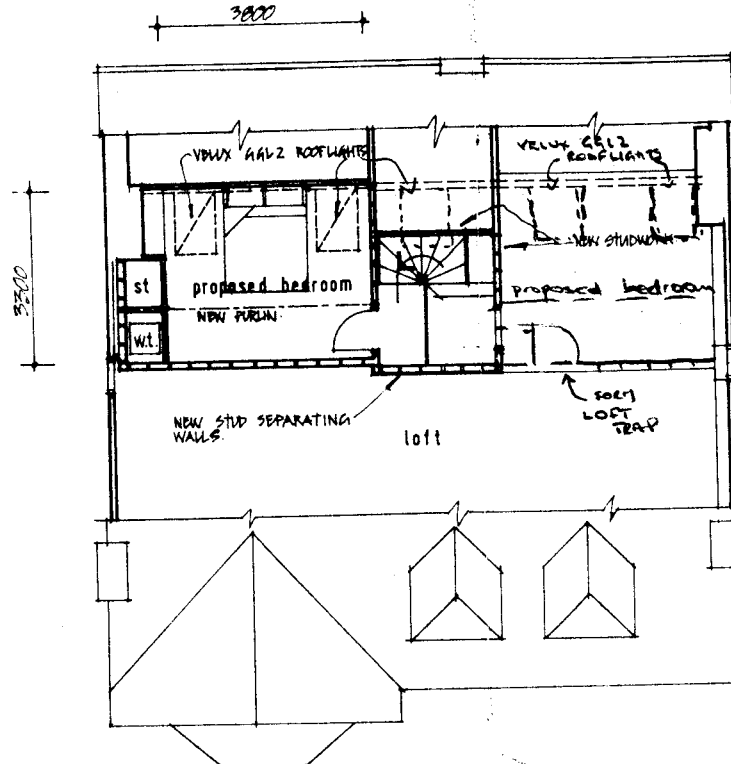
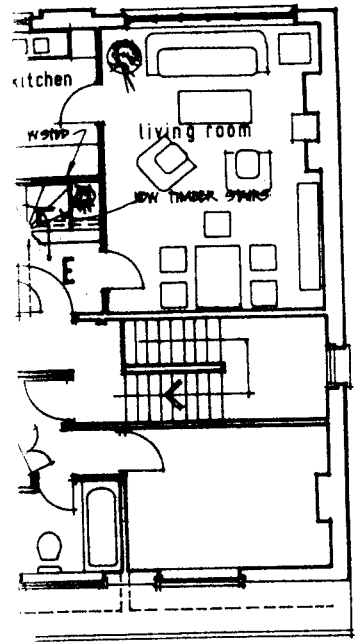


ATTIC / ROOF LEVEL

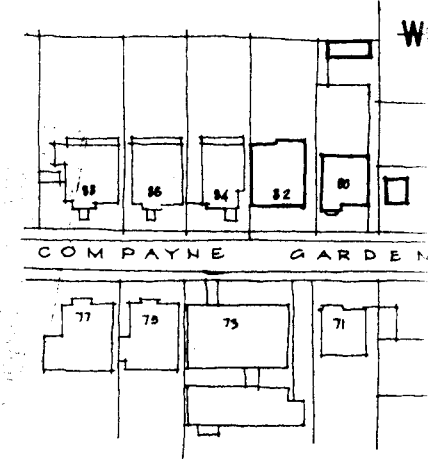

LOCATION PLAN

1 FLOOR

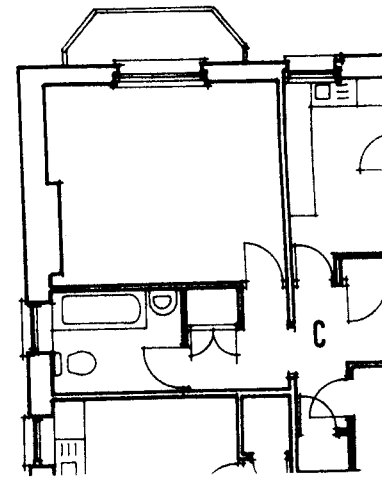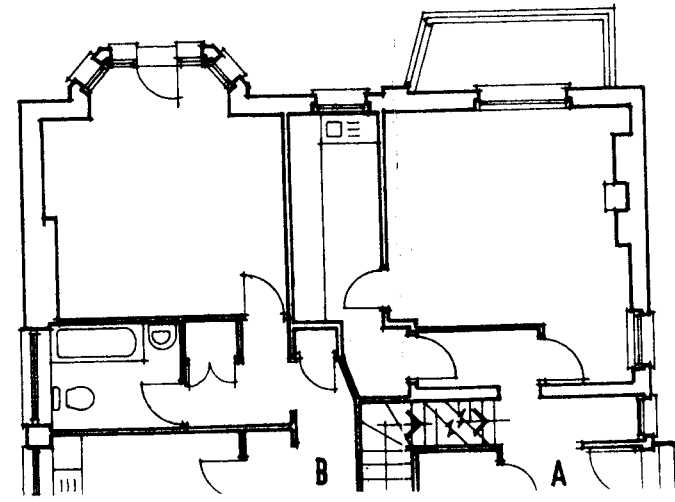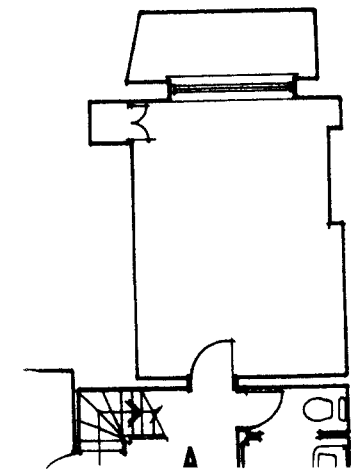

TP0300301




WEST ELEVATION

Ref page 3A.

Floor E.

80 COMPACTIVE CEMENT

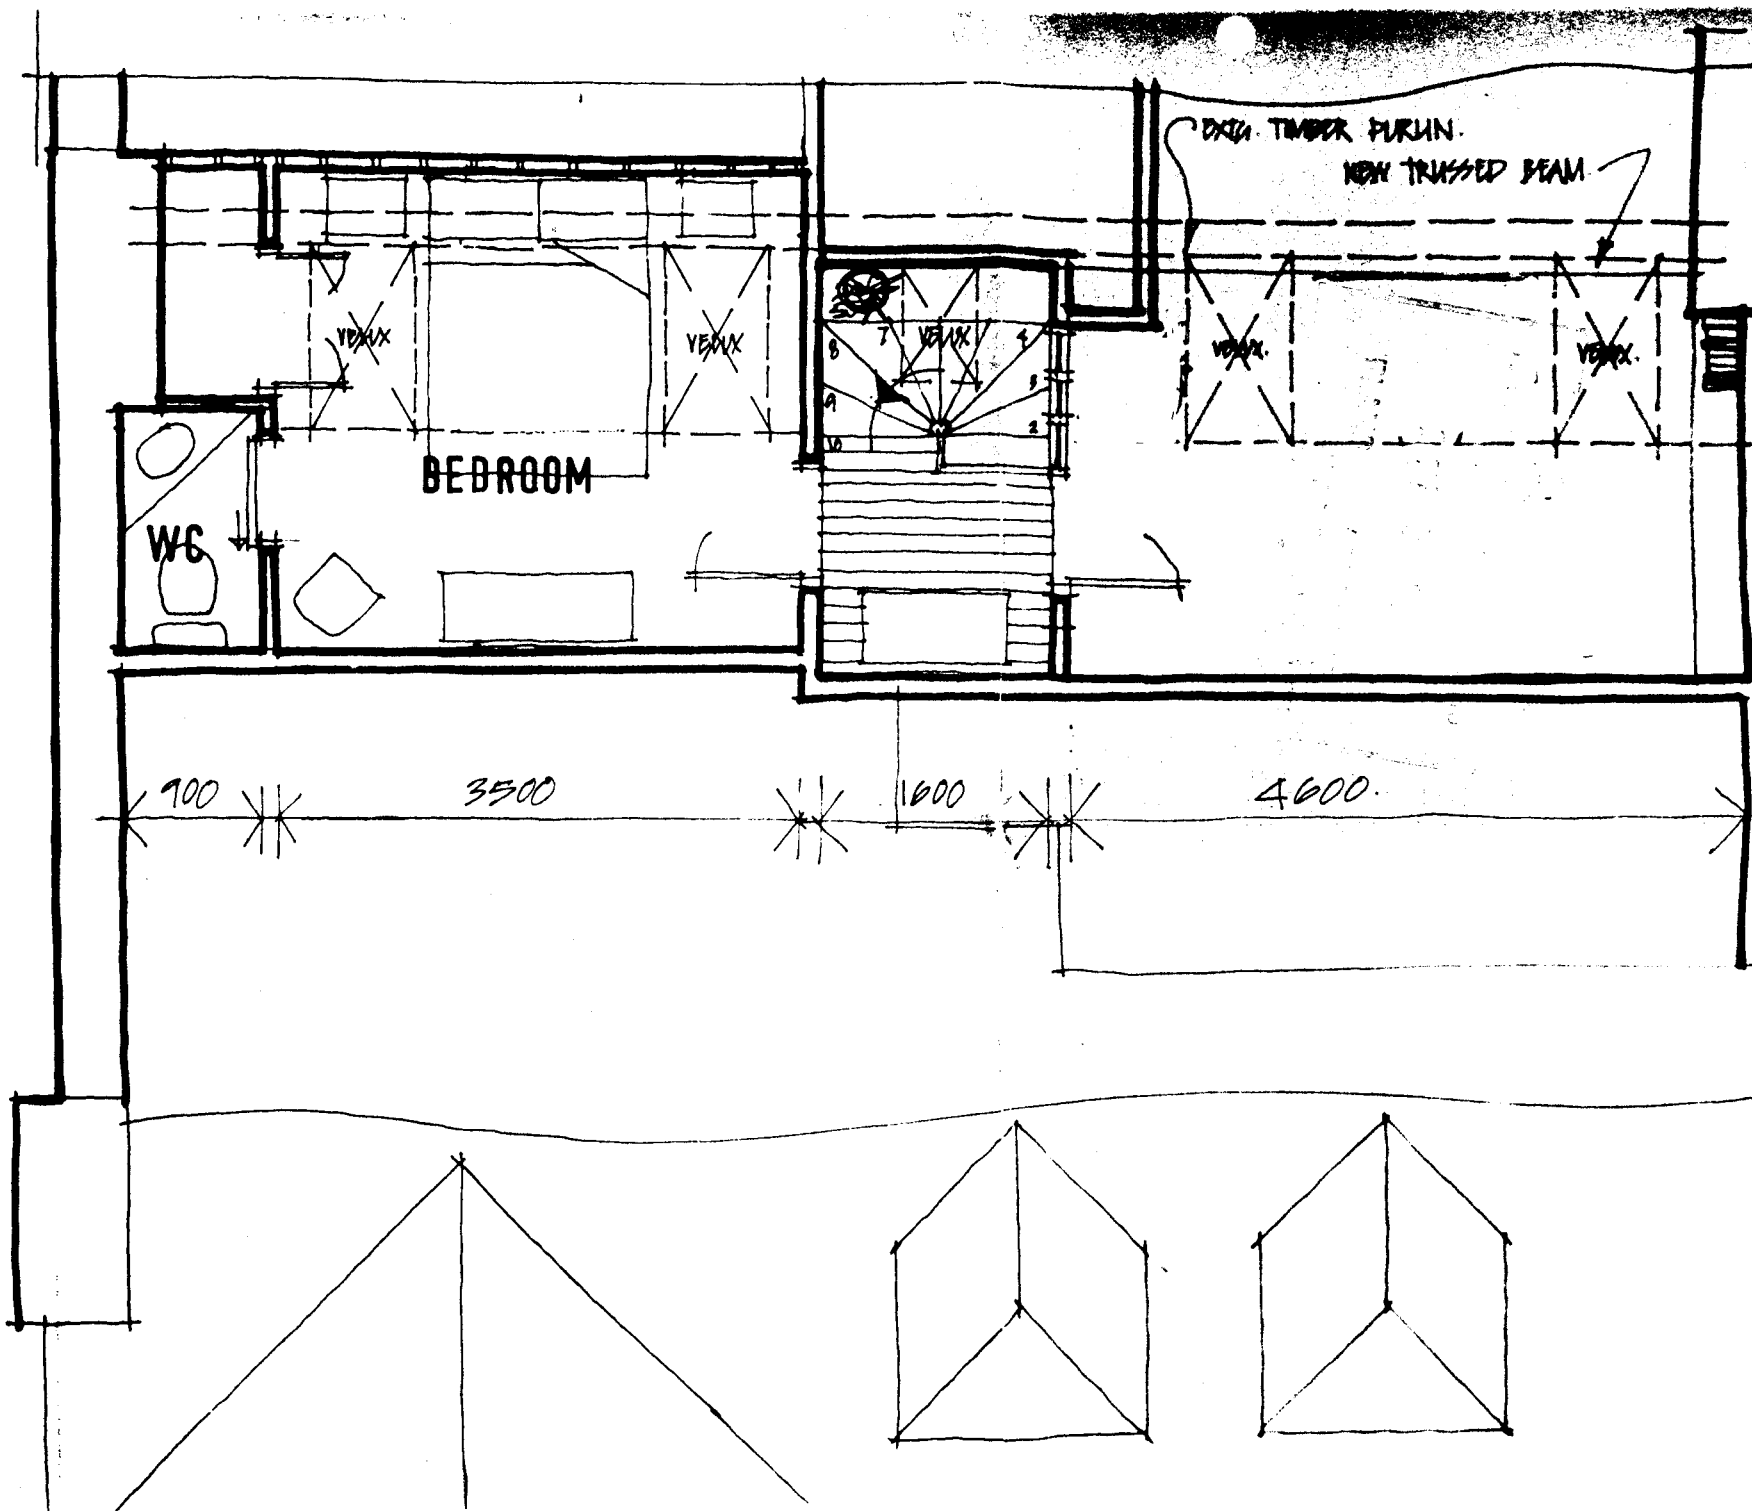

TP9300301

2000

R14A.

FATE-


80

COMPAKE

4DAS

—

TP9300301

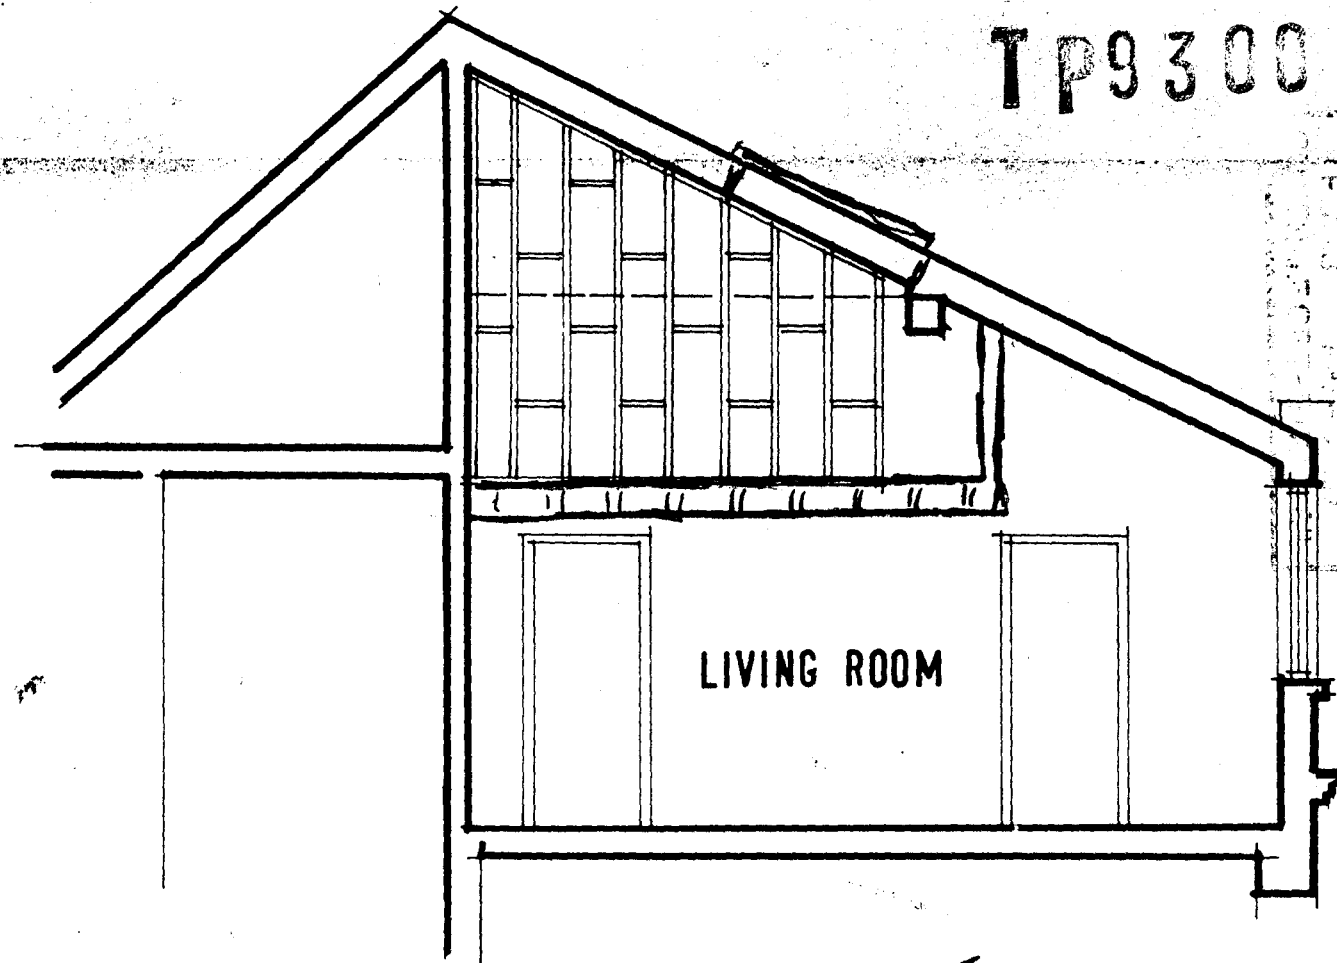

SECTIONS


Ref SA -

FLAT E

10 COMPACTE LOTS
NWC.


Reg. LA.
FLAT E
80
COMPARATIVE
WORKS
10/10/61

TP9300301

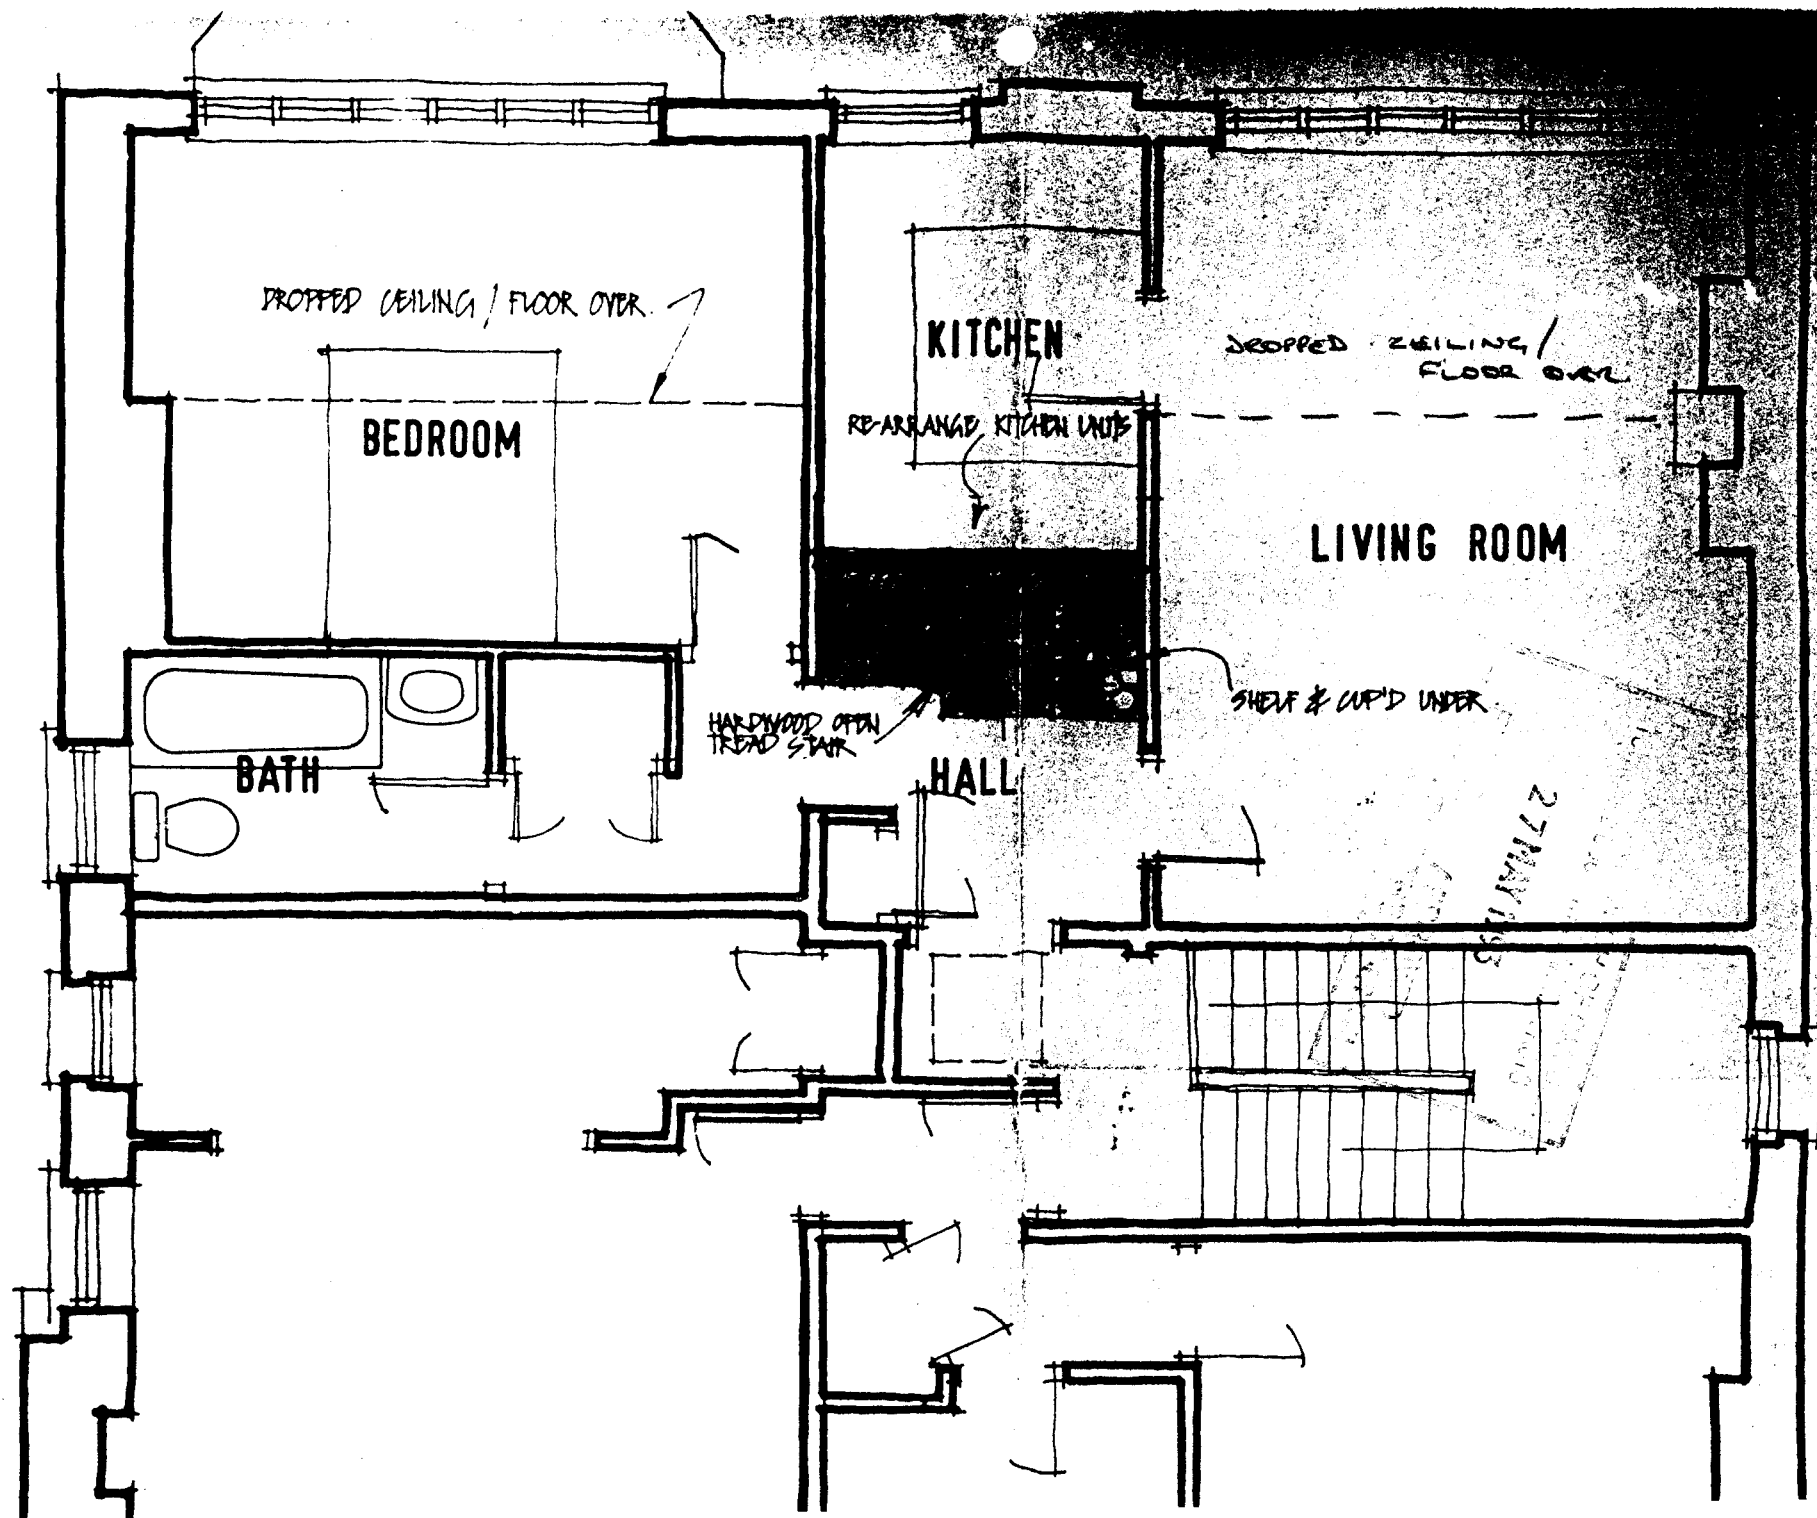


PROPOSED LOFT CONVERSION
LONDON NW6 FOR N WALLACE

TP9300301

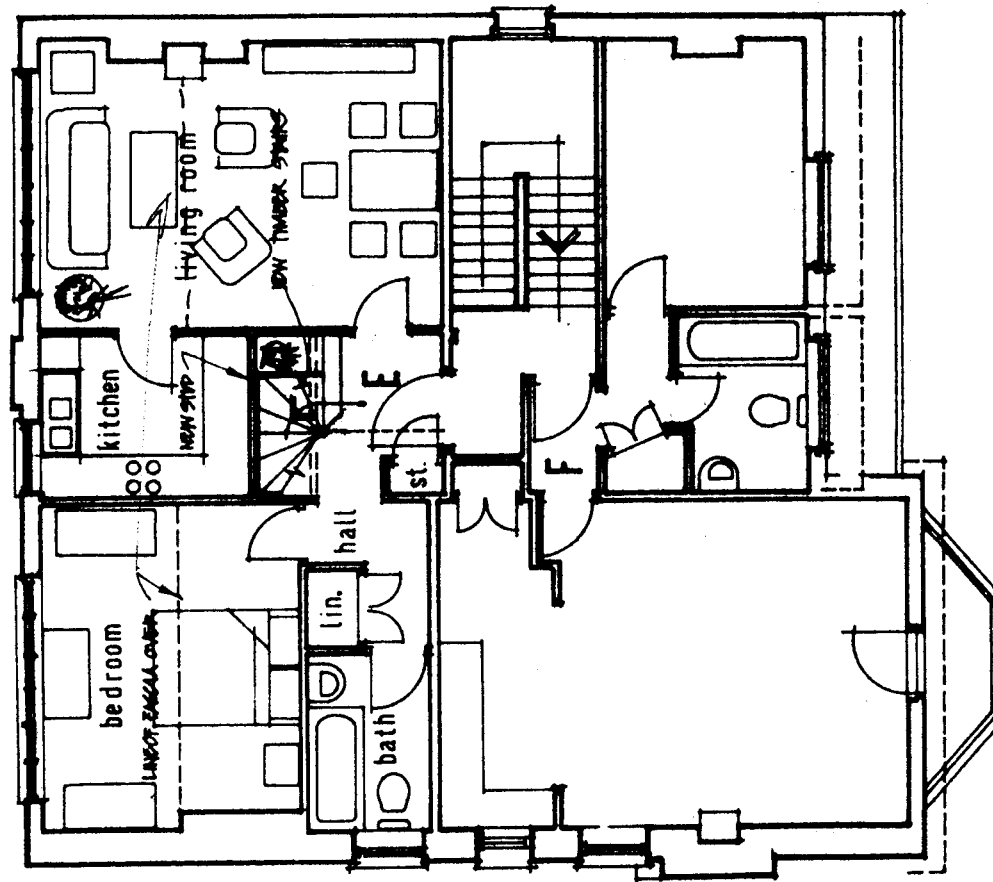

SECOND FLOOR

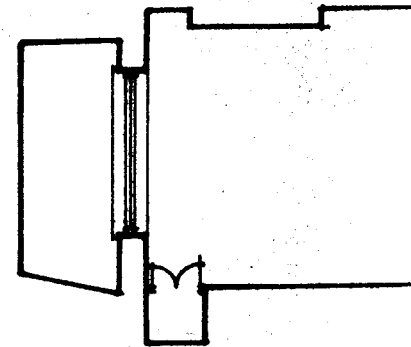


Ref. 7A.

FLAT E 80 COMPATING G.D.N.S. H.W.B.

PROPOSED LOFT CONVERSION FLAT E 80 C
LONDON NW6 FOR N WALLACE SMITH
19500301

Ref. 8A.

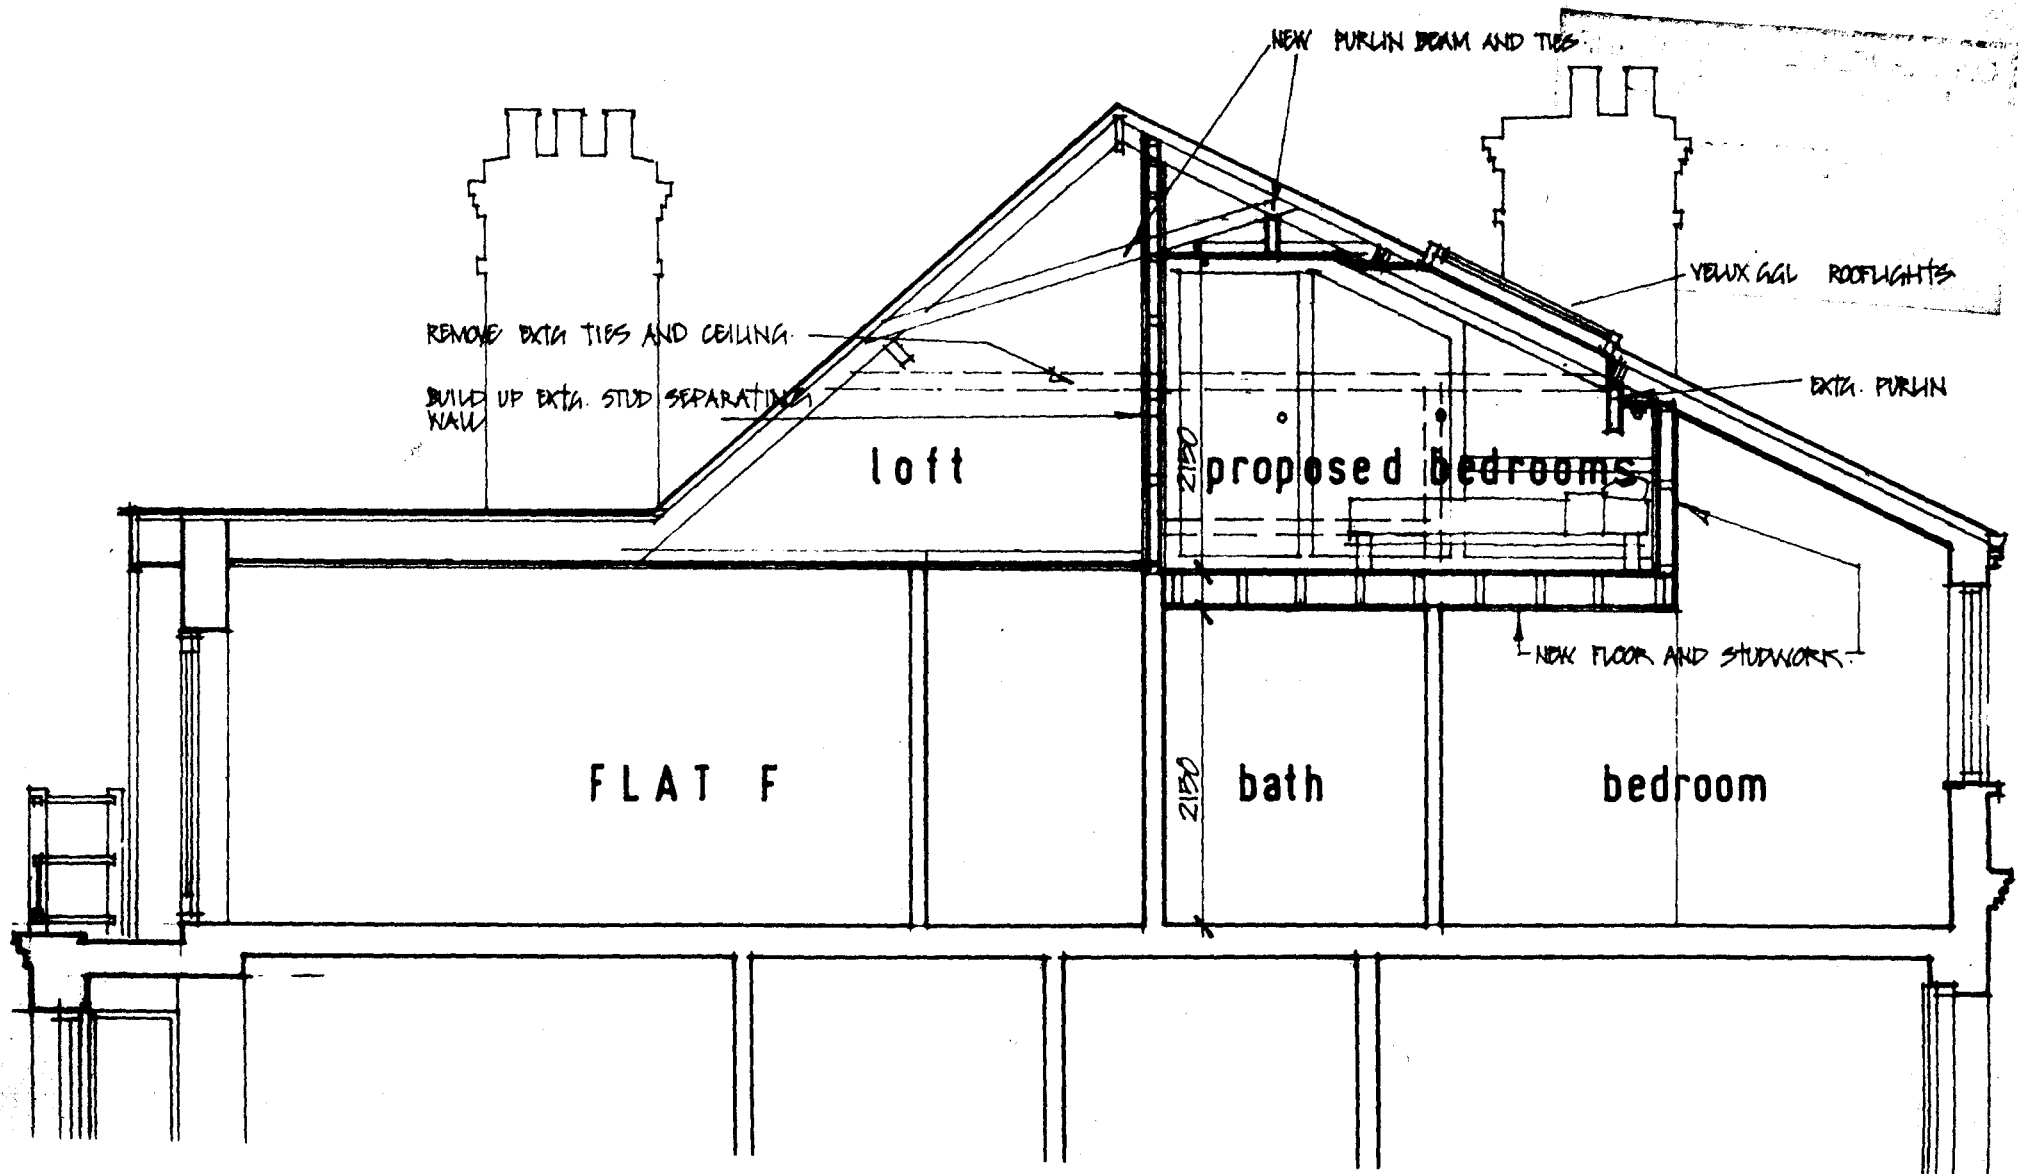

Ref. 9A.

FLAT 2

80 LOTFAME CANS


LONDON

W56



90-02-02 A

1:50

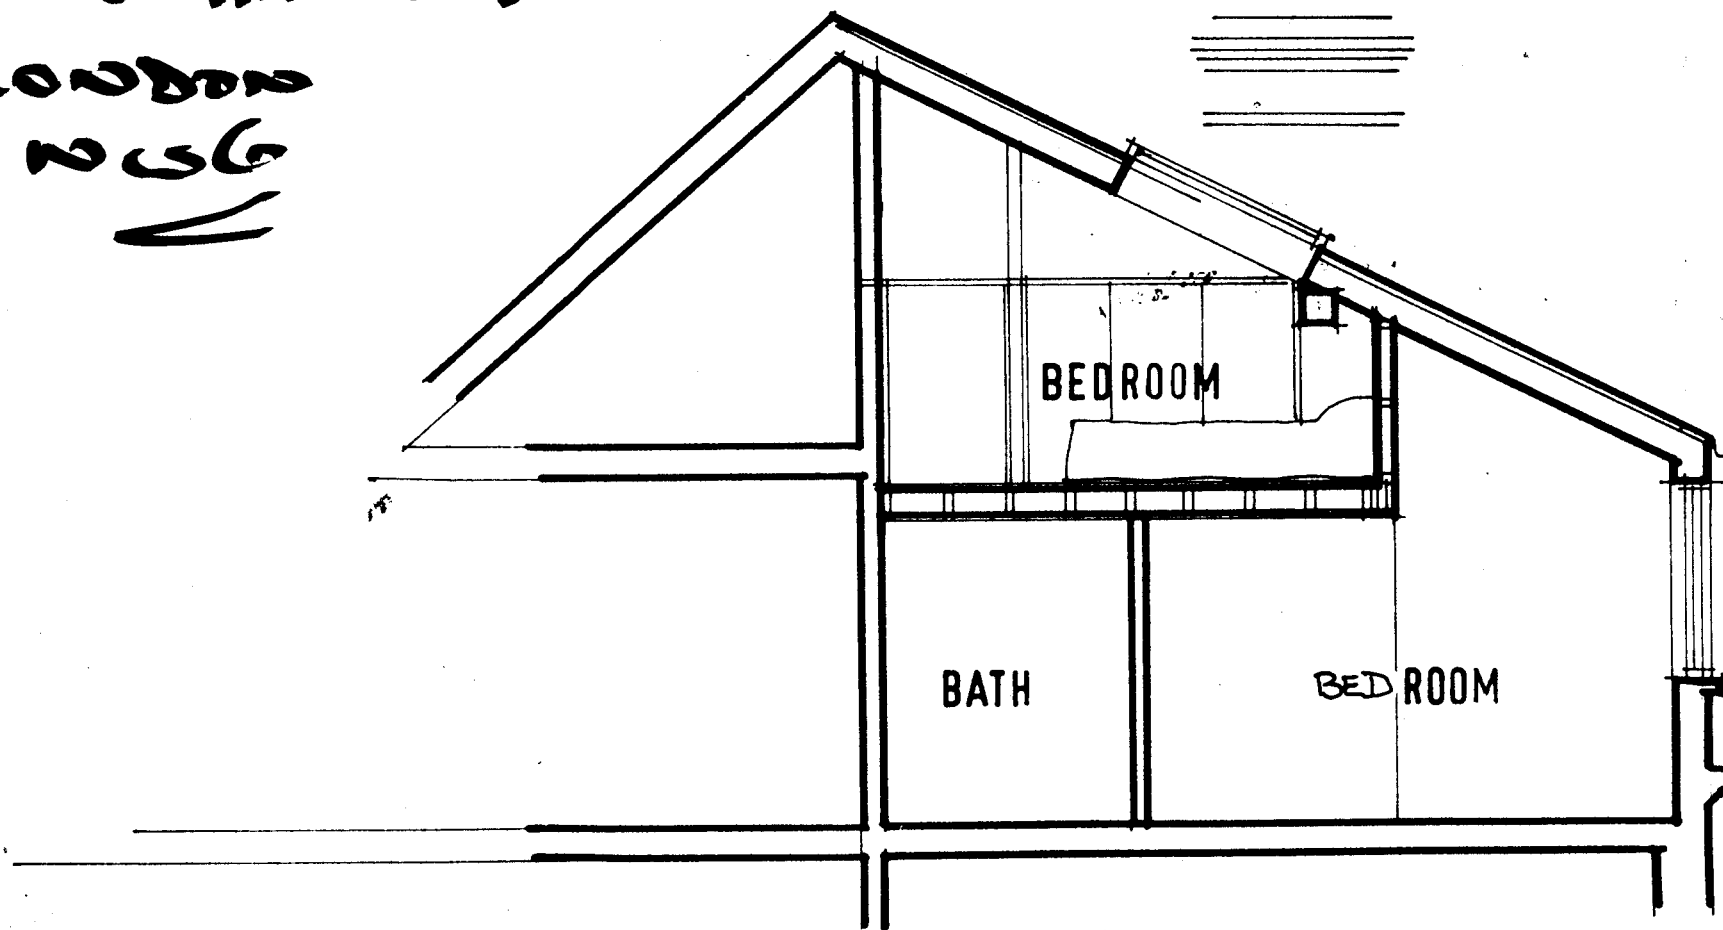

TP9300301