



WINDOW DETAIL A

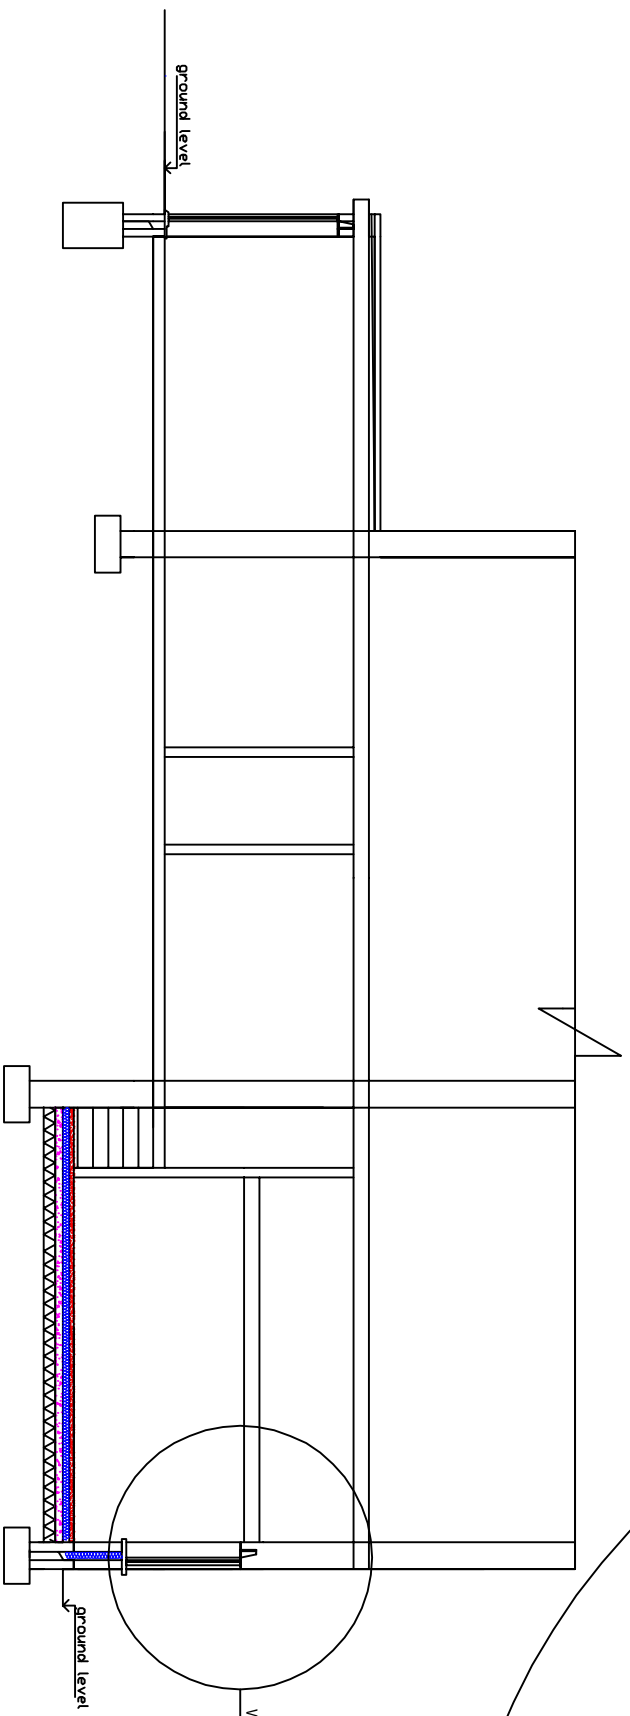

SECTIONAL VIEW

 MCS DESIGN Minimum Cost Services Design 53 Westwood, Windsor, SL4 3NN		mobile: 07989319224 tel: 01753 869117 fax: 01753 869117 email: kaleem@mcsmail.com http://mcsgroupservices.co.uk
client:	DR. BABU VADAMALAYAN	
site:	FLAT D, 236 FINCHLEY ROAD, LONDON NW3 8DU.	
project:	SINGLE STOREY REAR EXTENSION AND GARAGE CONVERSION INTO HABITABLE ROOM	
title:	SECTIONAL VIEW AND WINDOW DETAIL	
status:	HOUSEHOLDER PLANNING APPLICATION	
drawing number:	BABU/PLAN/04	
scale:	1:100 & 1:10 @ A3	
date:	28th August 2013	drawn: Kaleem Janjua BArch
revision:		31st October 2013