
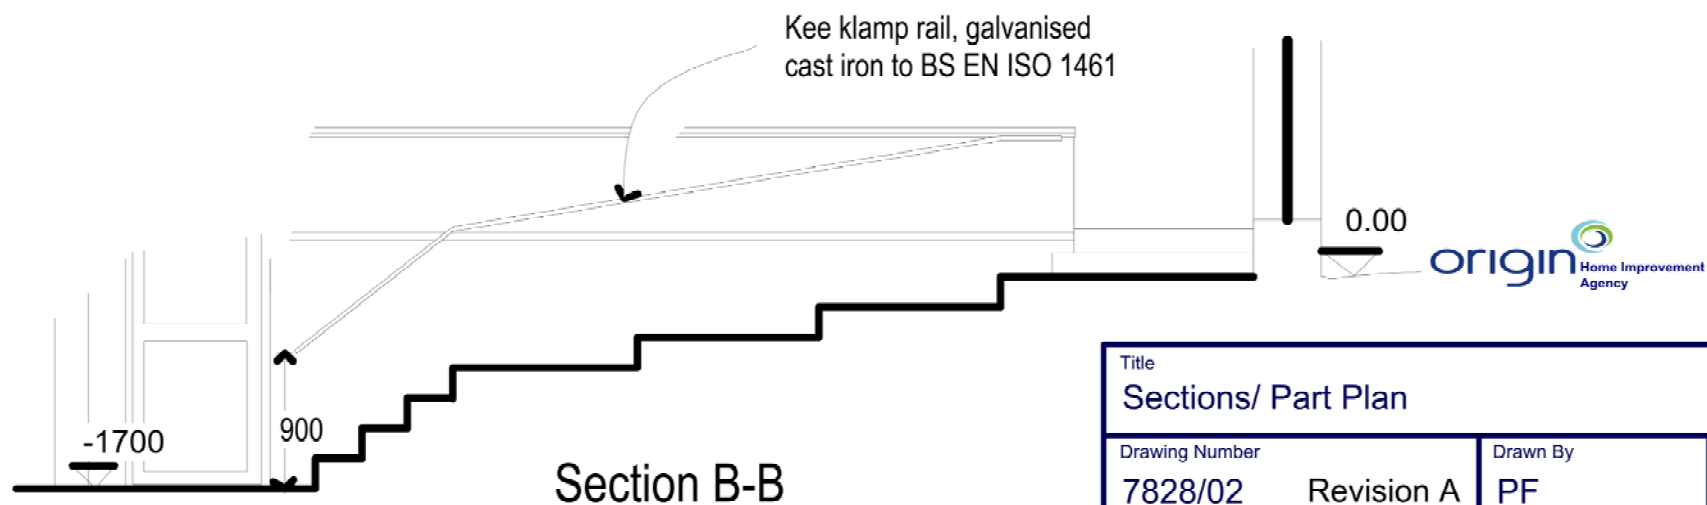


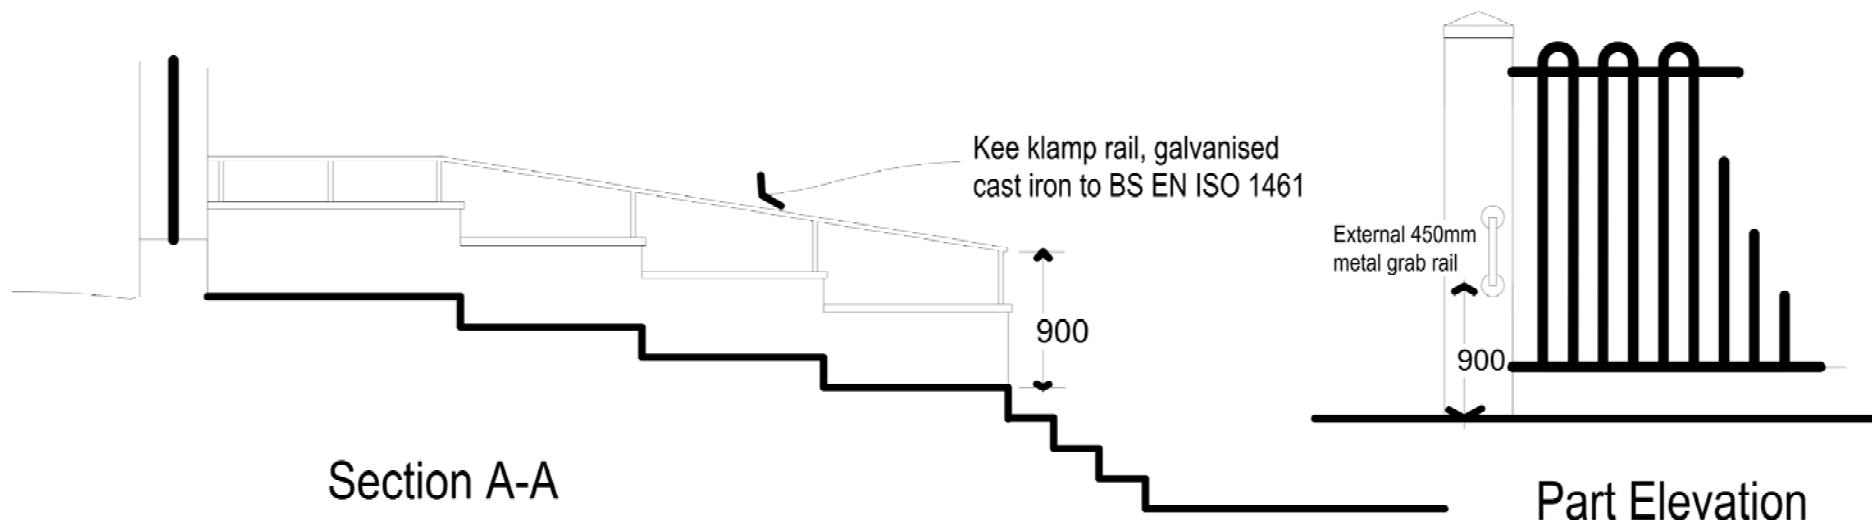

Refer to drw PF7828/01 for plan location

origin Home Improvement Agency

Title Sections/ Part Plan			
Drawing Number 7828/02	Revision A	Drawn By PF	Date 11/08/13
CAD File Name 8a Bolton Road, NW8 0RJ			