


Copyright

Figured dimensions only are to be used.
For other dimensions refer to architect.
All dimensions to be checked on site.
Differences between drawings, and between
drawings and specification or bills of
quantities to be referred to Architect.


Revisions

Roof
Plant Room
Fifth Floor
Fourth Floor
Third Floor
Second Floor
First Floor
Ground Floor
Basement


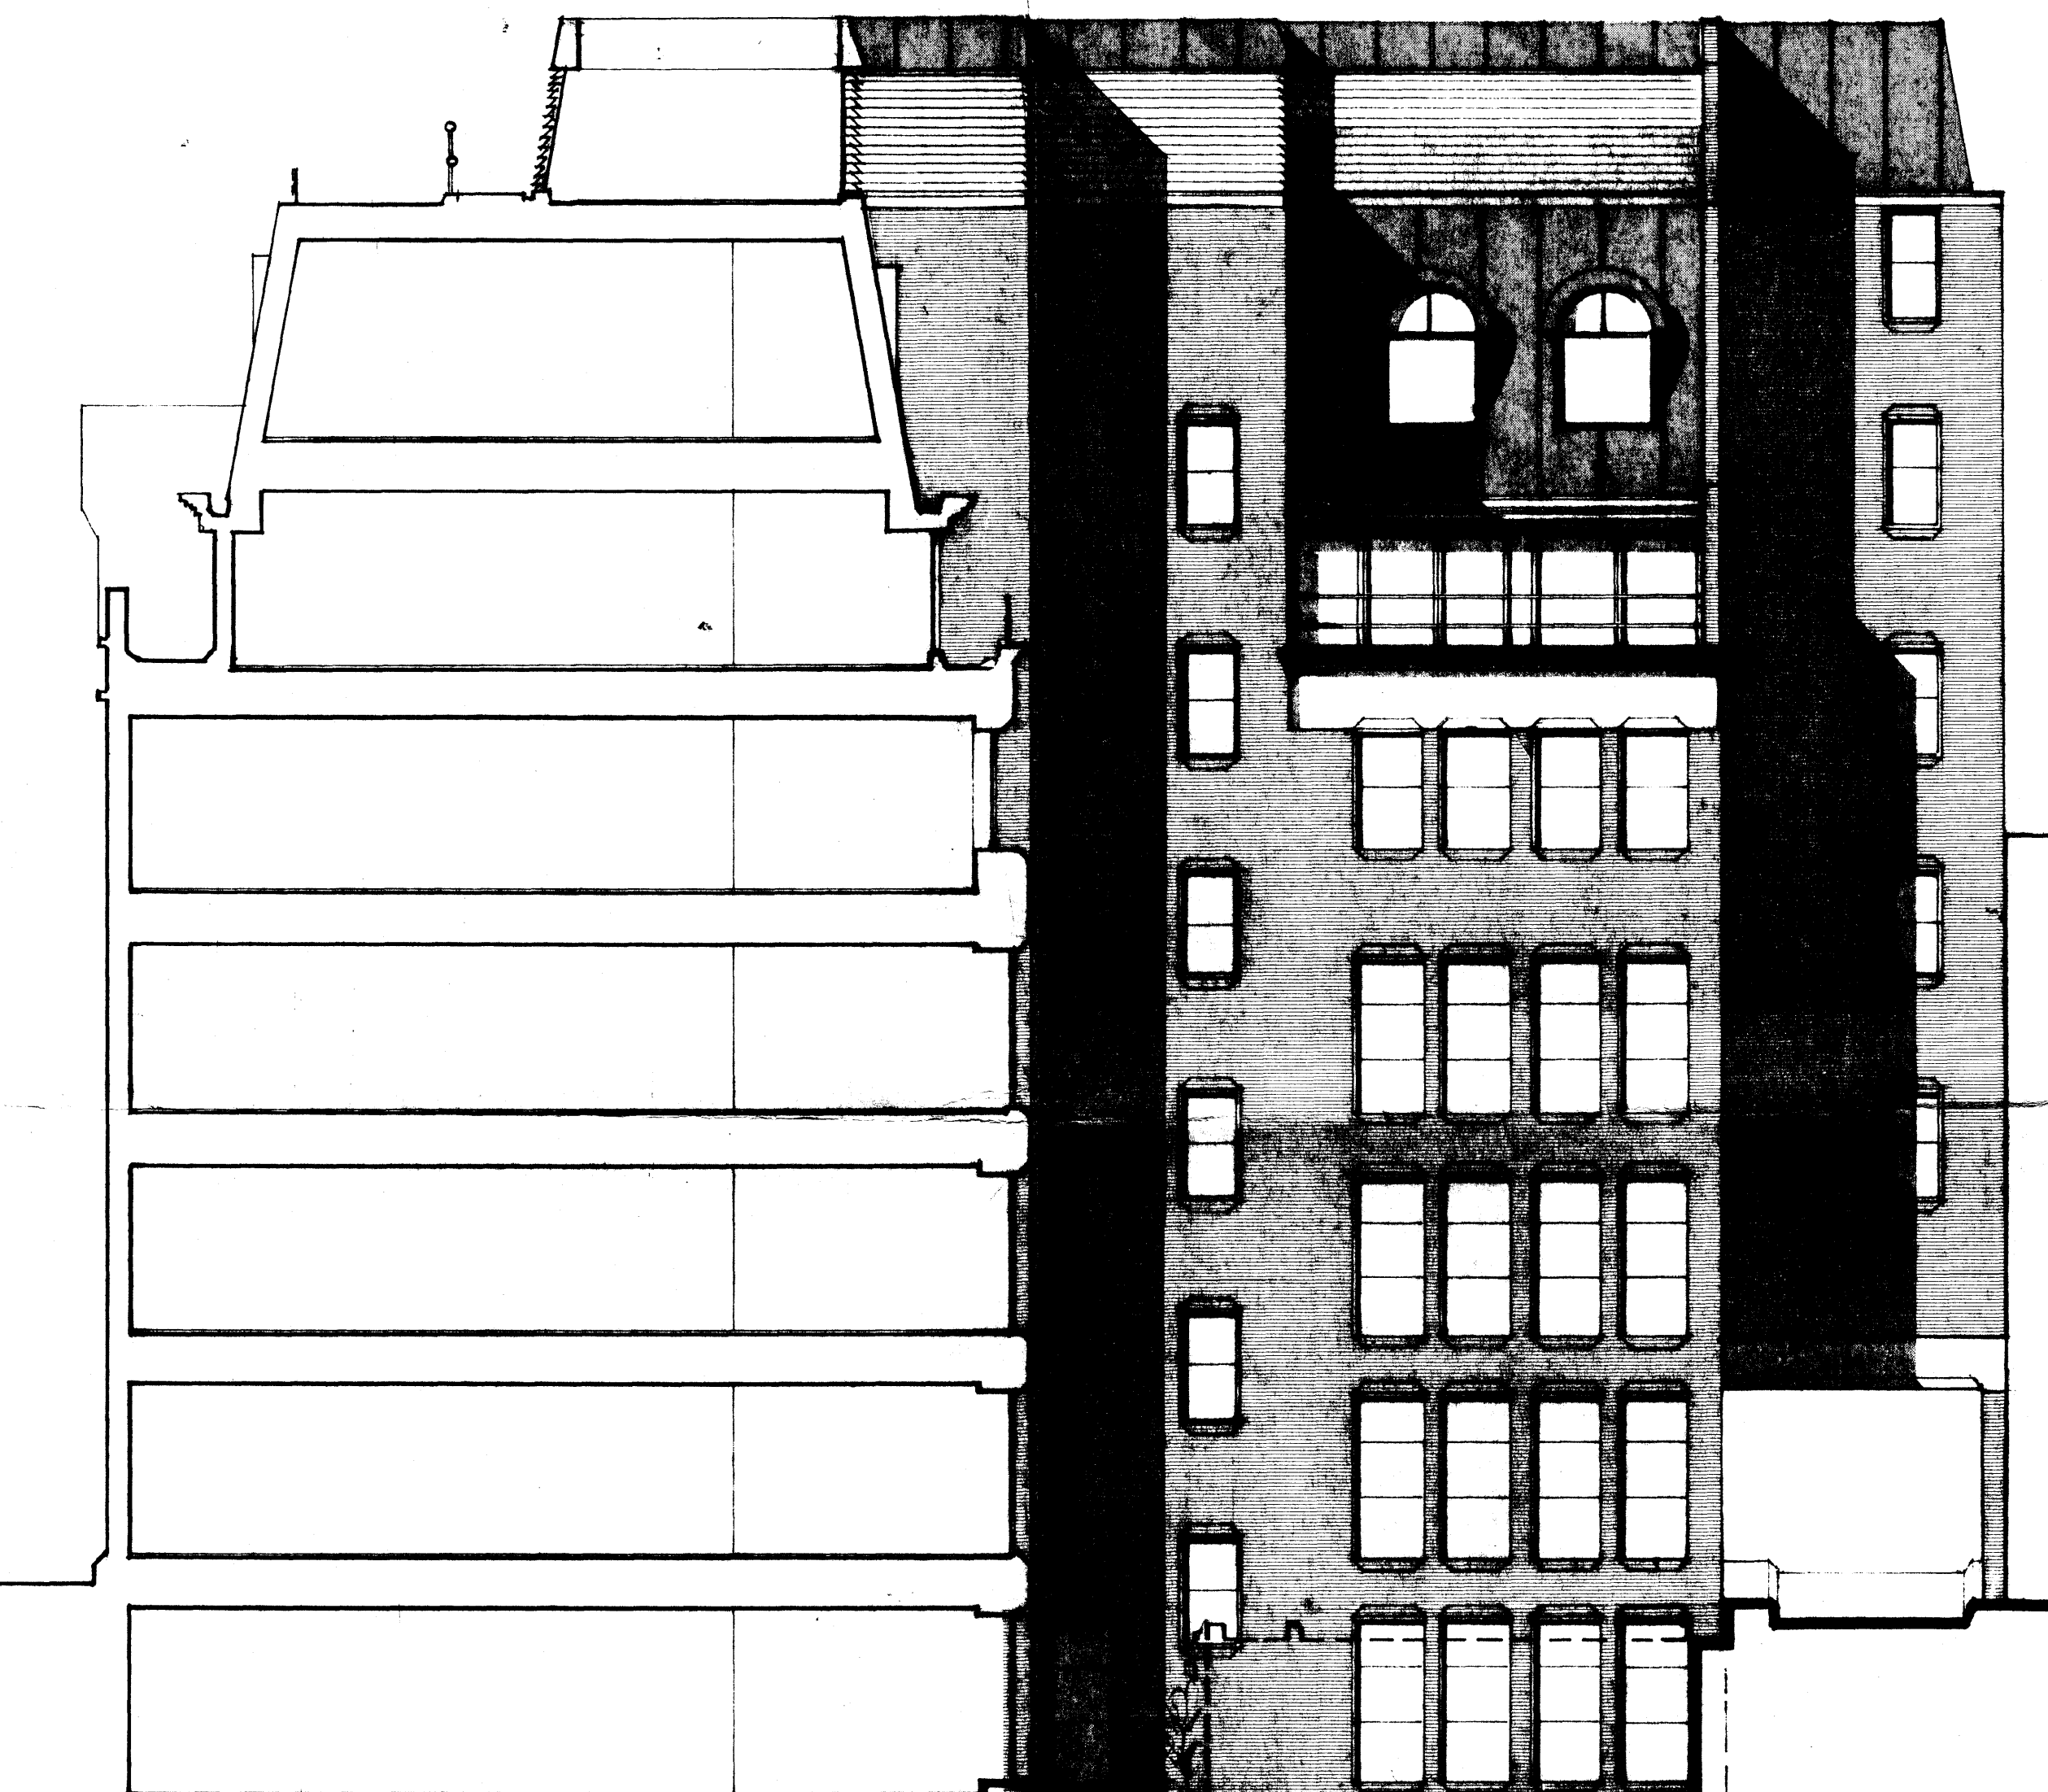


Rear Elevation (South)

← (Elevation 'A')

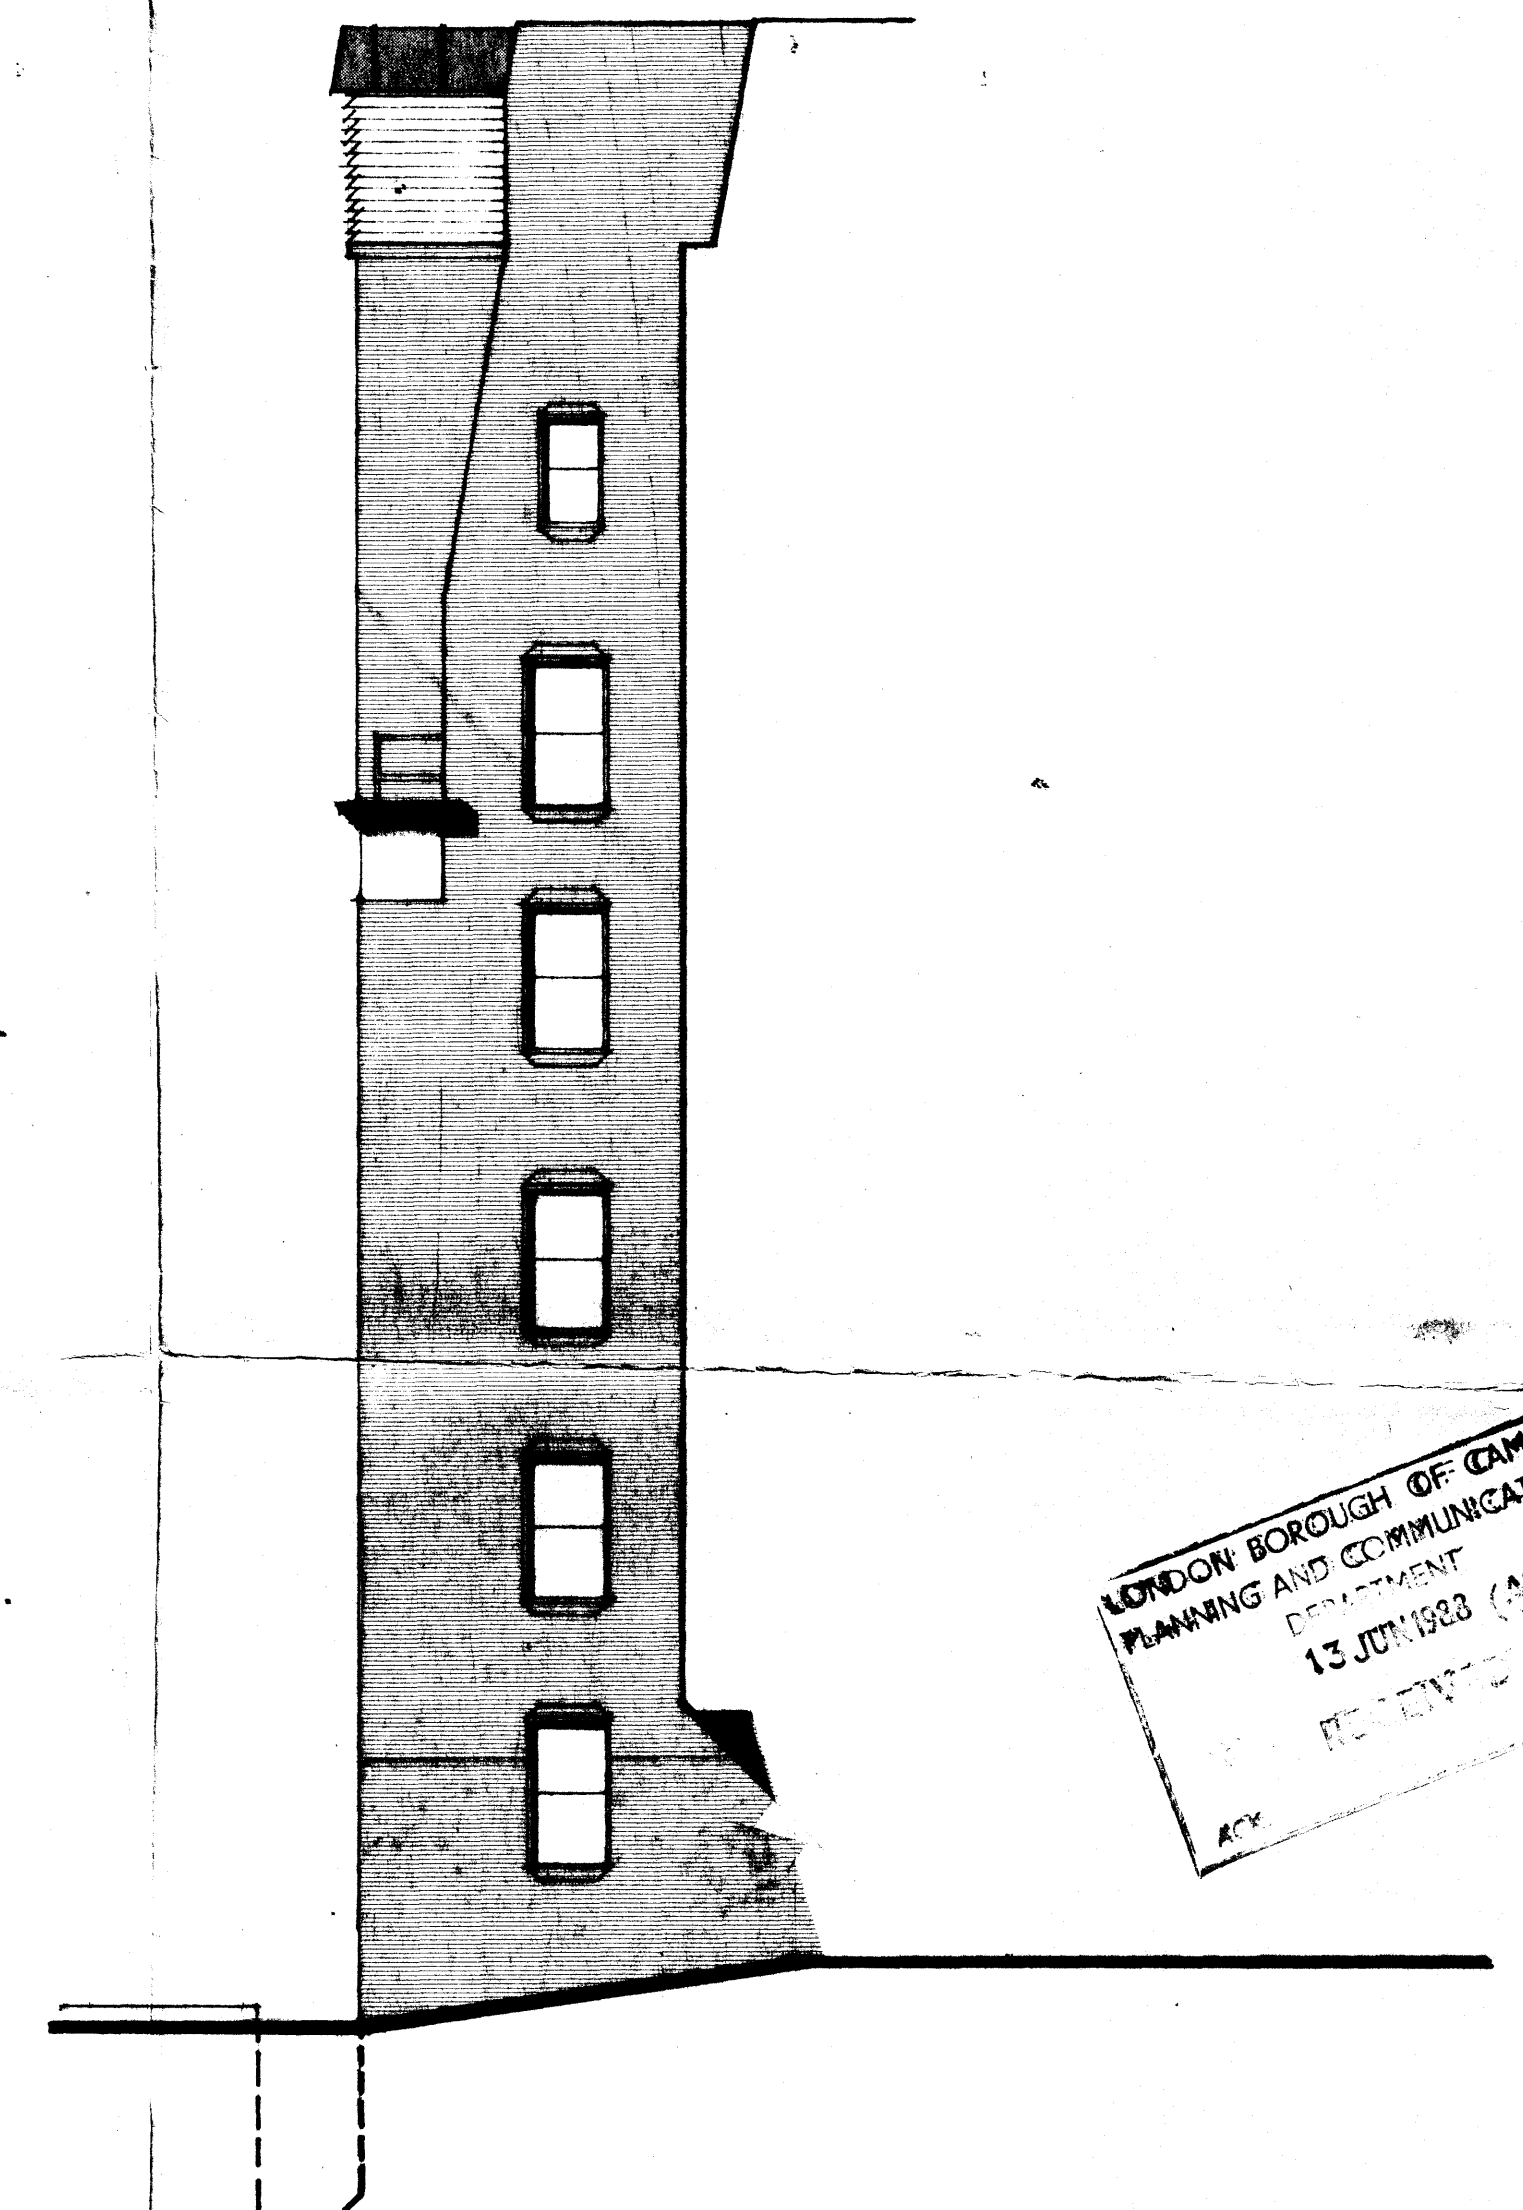

Elevation 'A'

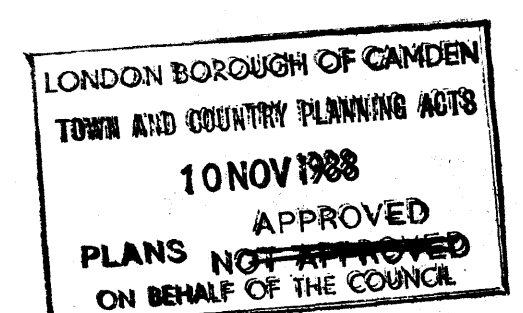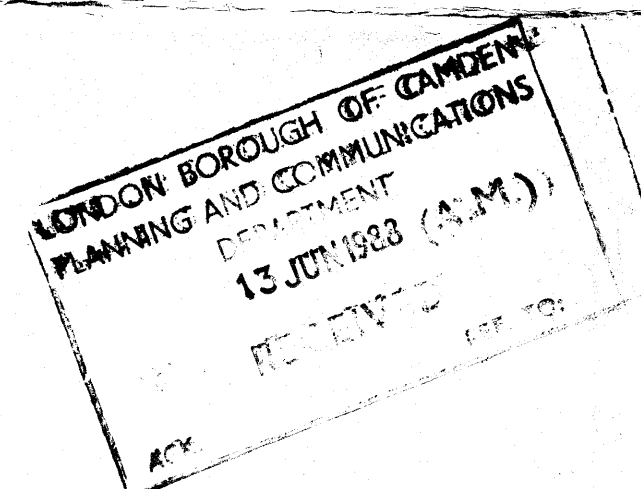

JOHN GILL
ASSOCIATES
TP 8800264
Architects Planning Consultants
146-148 Eltham Hill
London SE9 5EA
01-850 9727

VERULAM HOUSE

Rear Elevation(South) 1857 / TP 13

1:100 May '88