

Copyright

Figured dimensions only are to be used.
For other dimensions refer to architect.
All dimensions to be checked on site.
Differences between drawings, and between
drawings and specification or bills of
quantities to be referred to Architect.

Revisions

Roof

Plant Room

Fifth Floor

Fourth Floor


Third Floor

Second Floor

First Floor

Ground Floor

Basement

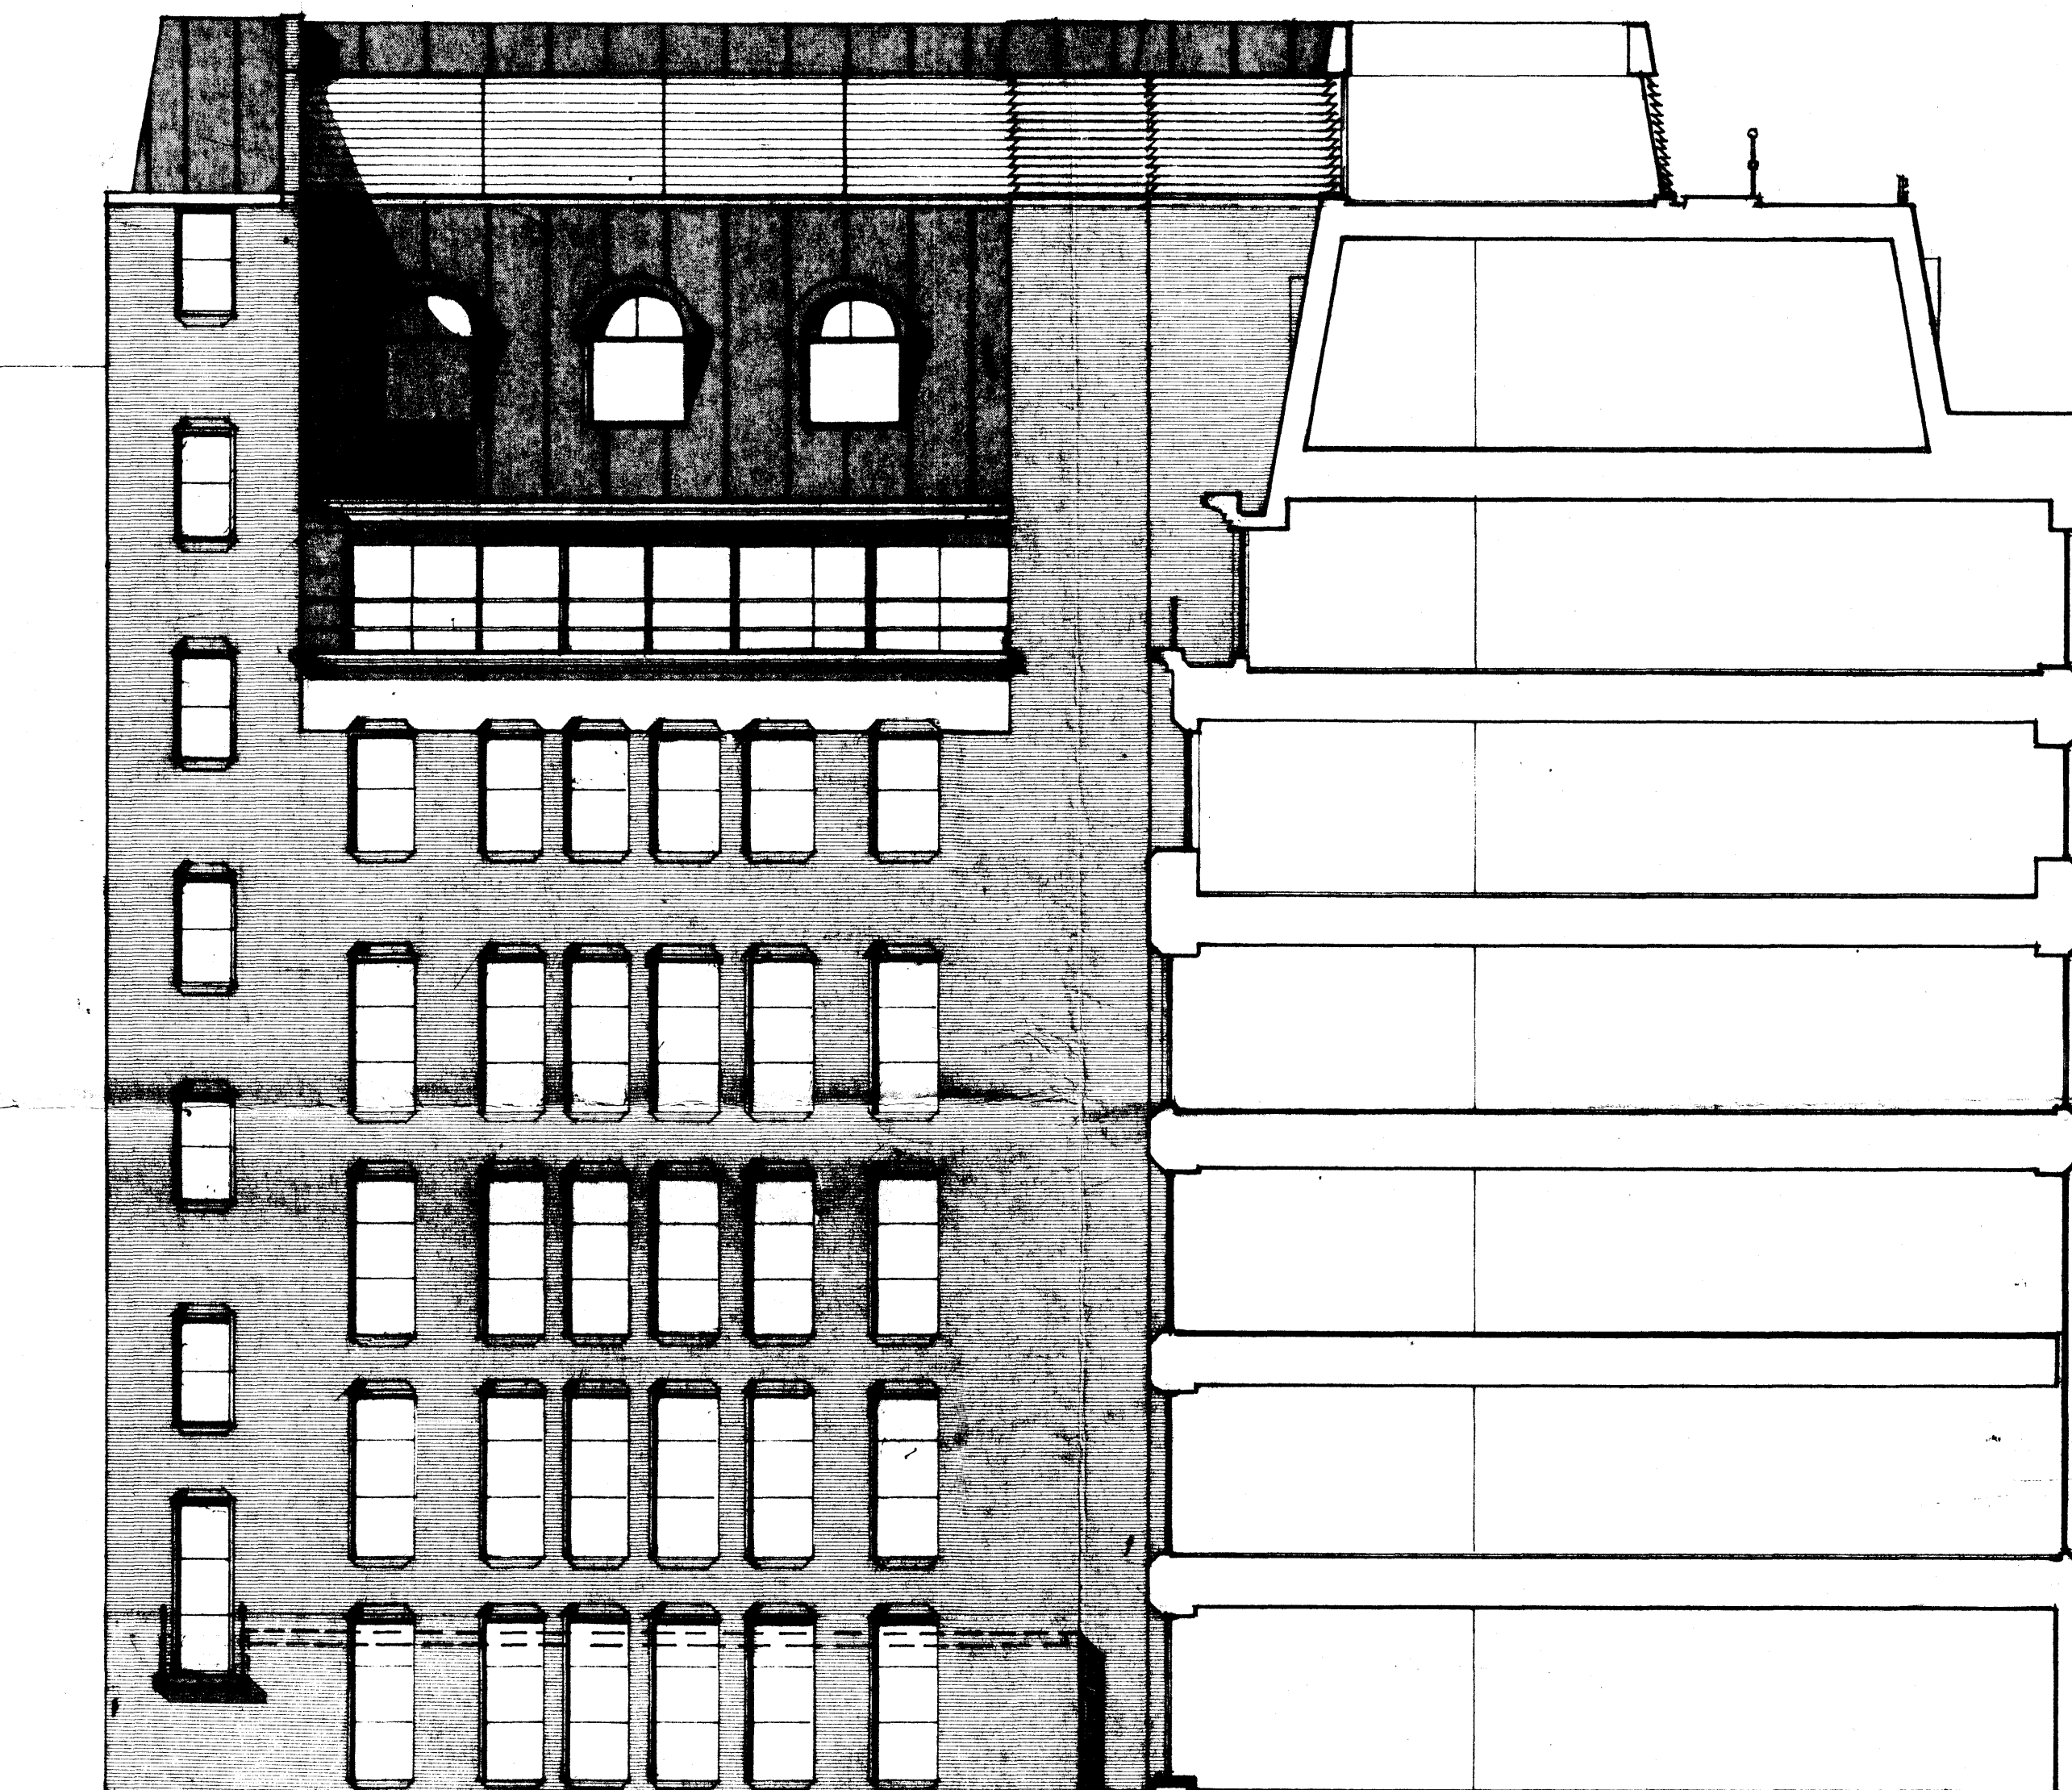

Rear Elevation (East)

LONDON BOROUGH OF CAMDEN
PLANNING AND COMMUNICATIONS
DEPARTMENT
15 JUN 1988 (A.M.)
RECEIVED
REF. TO:

LONDON BOROUGH OF CAMDEN
TOWN AND COUNTRY PLANNING ACTS
10 NOV 1988
APPROVED
PLANS ~~NOT APPROVED~~
ON BEHALF OF THE COUNCIL

JOHN GILL
ASSOCIATES
TP 88 00264
Architects Planning Consultants
146-148 Eltham Hill
London SE9 5EA
01-850 9727

VERULAM HOUSE	
Rear Elevation (East)	1857 / TP 12
1: 100	May '88