

Copyright

Figured dimensions only are to be used.
For other dimensions refer to architect.
All dimensions to be checked on site.
Differences between drawings, and between
drawings and specification or bills of
quantities to be referred to Architect.

Revisions

A Dark horizontal band added to express
First Floor on Elevation. chh. 8-9-88.

Roof

Plantroom

Fifth Floor

Fourth Floor

Third Floor


Second Floor

First Floor


Ground Floor




Verulam Street Elevation

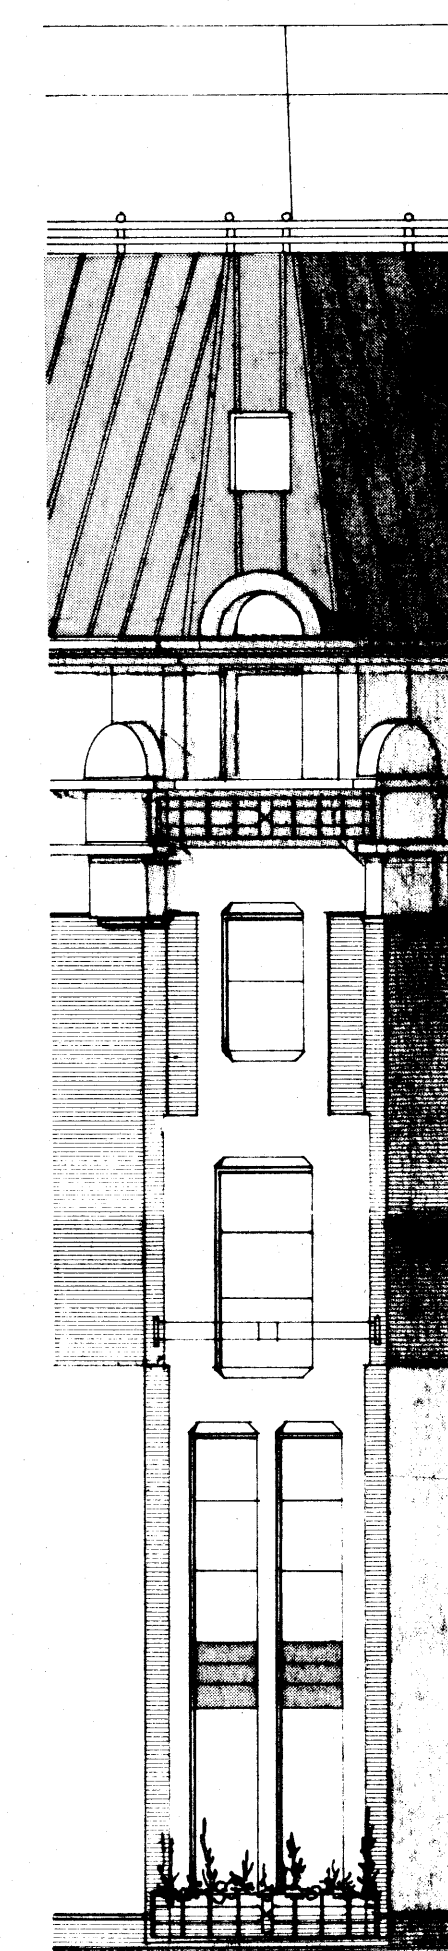

Corner Elevation

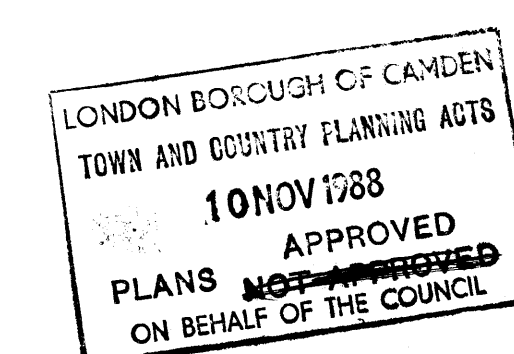

TP 880 026500

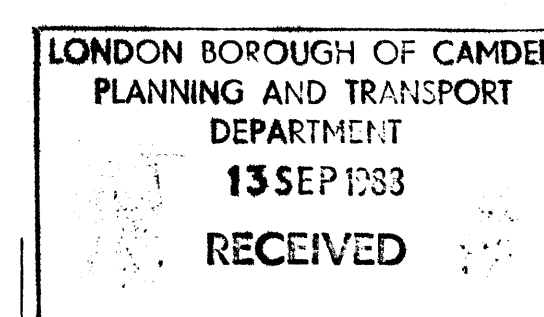

JOHN GILL
ASSOCIATES

Architects Planning Consultants
146-148 Eltham Hill
London SE9 5EA
01-850 9727

VERULAM HOUSE

Side Elevation (North) 1857/ TP11

1:100 May '88 A