
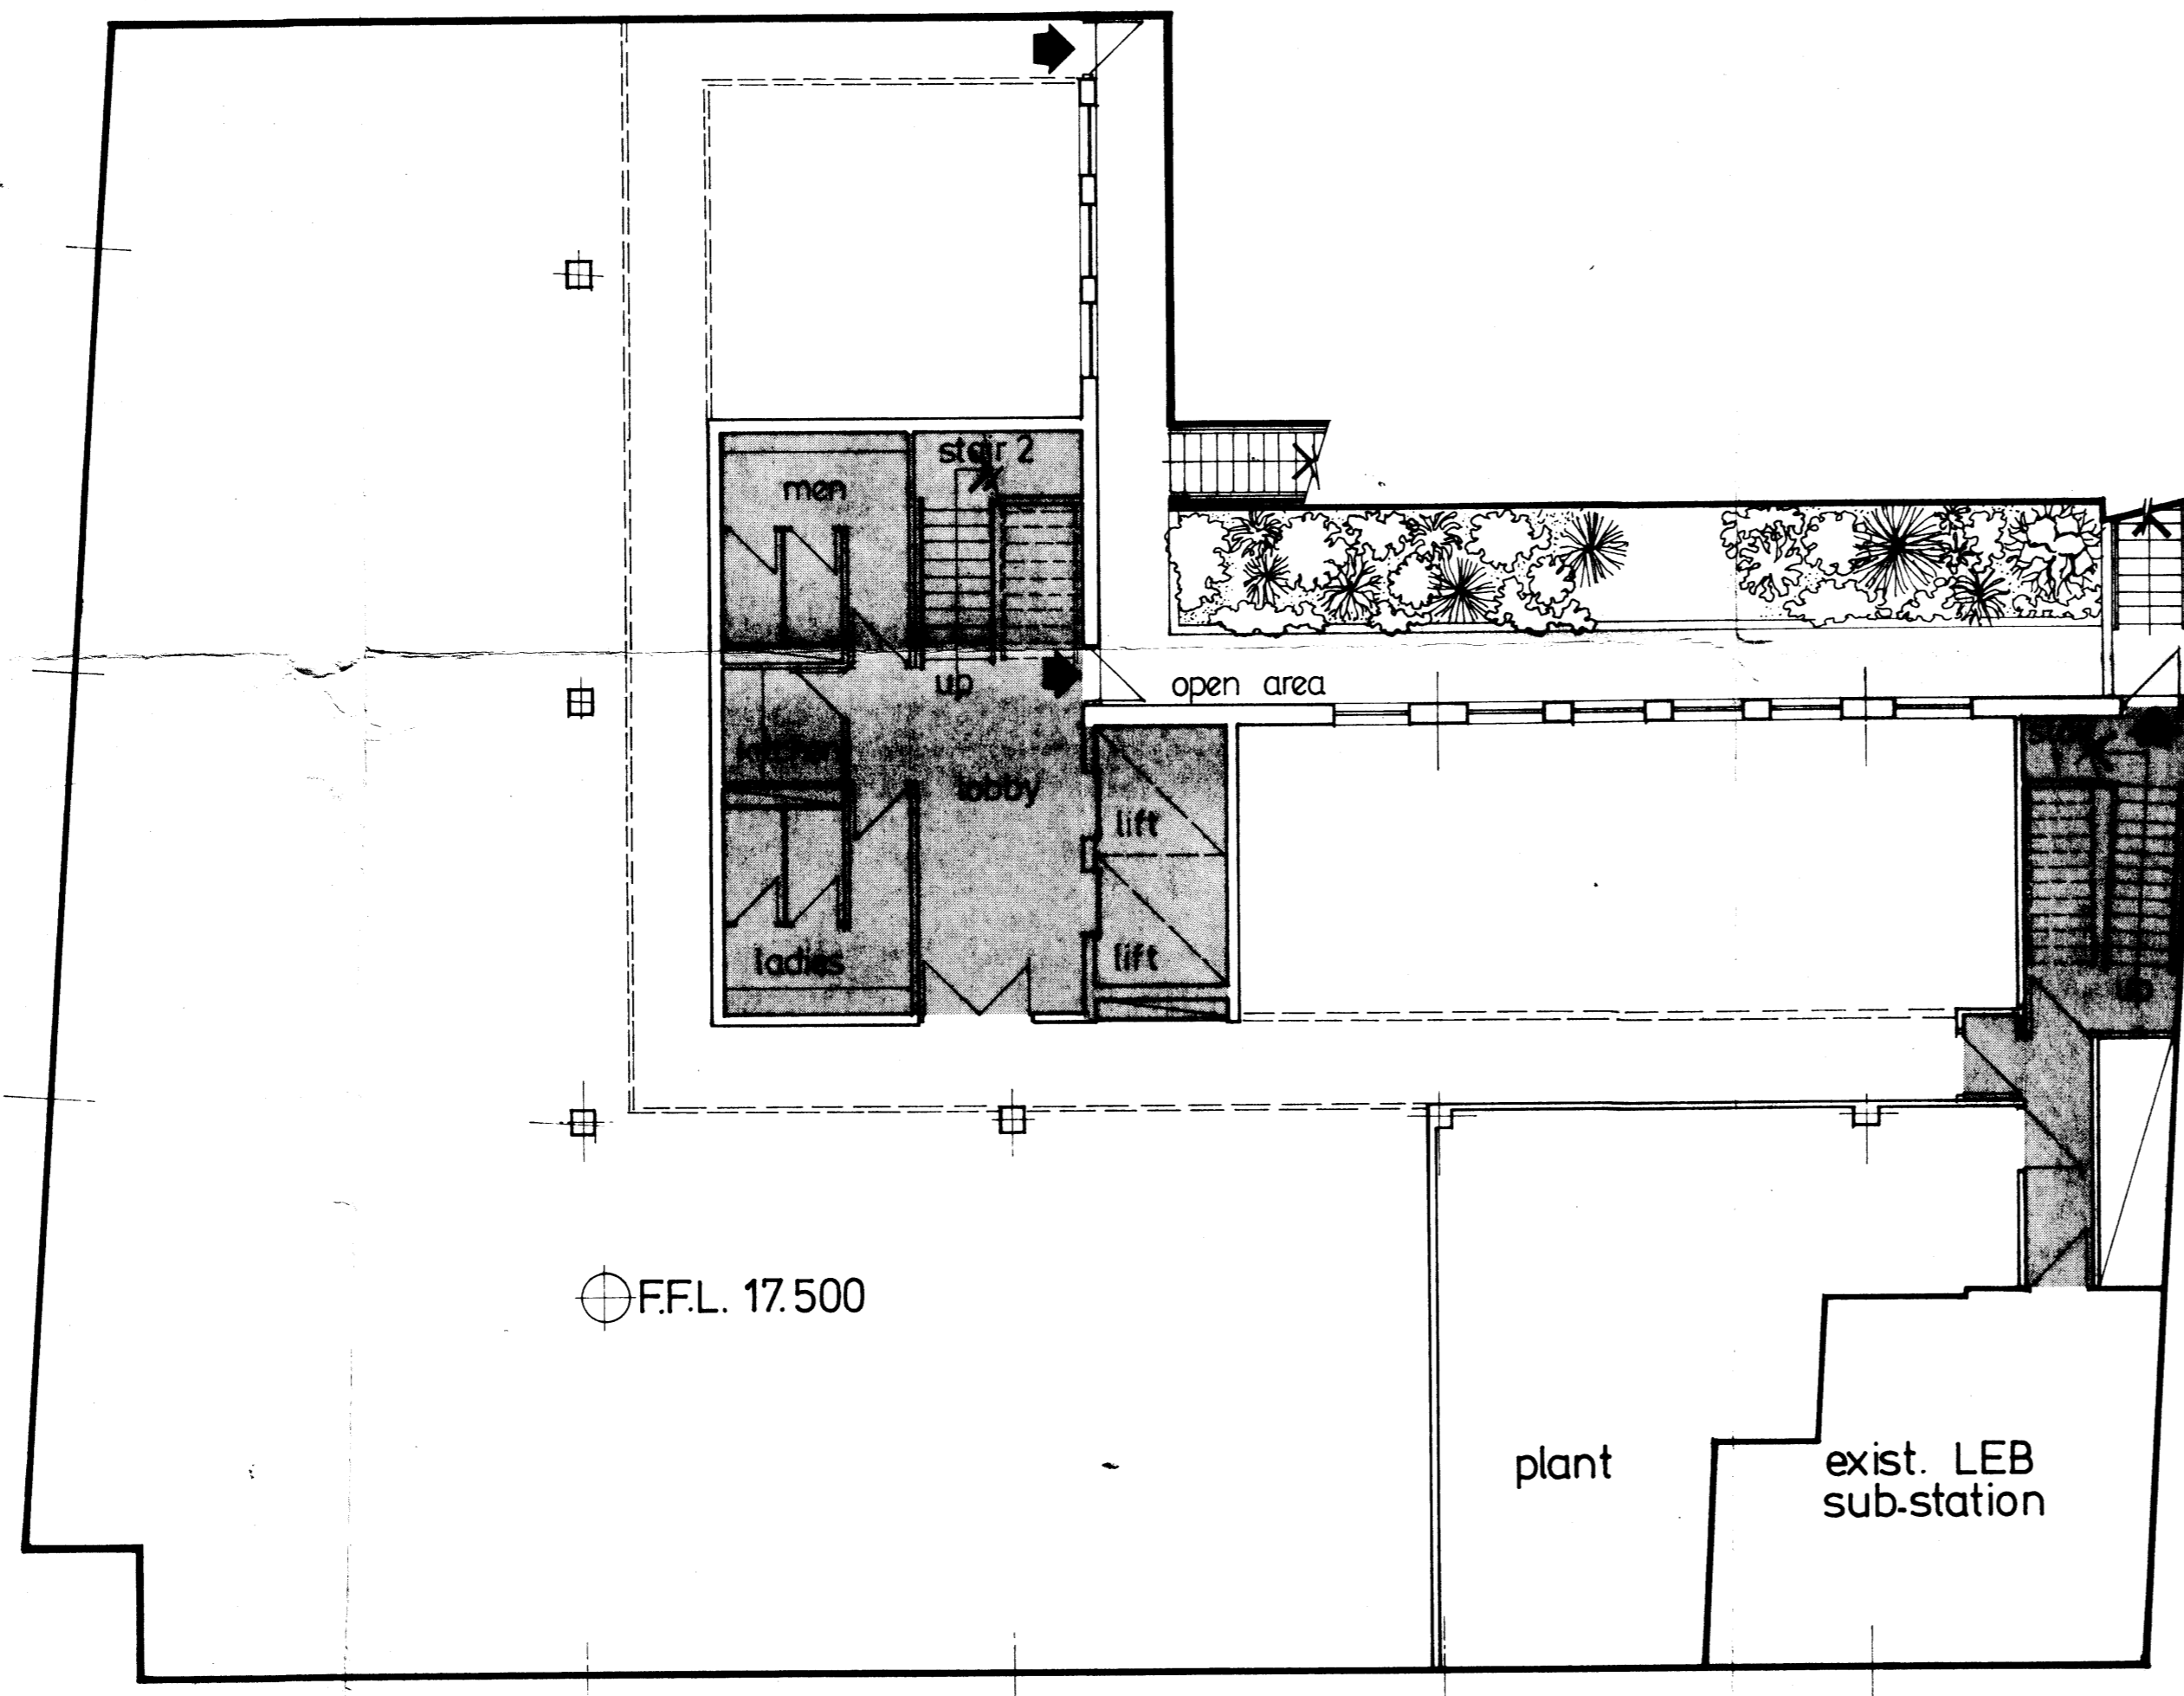


Copyright
 Figured dimensions only are to be used.
 For other dimensions refer to architect.
 All dimensions to be checked on site.
 Differences between drawings, and between
 drawings and specification or bills of
 quantities to be referred to Architect.
 Revisions

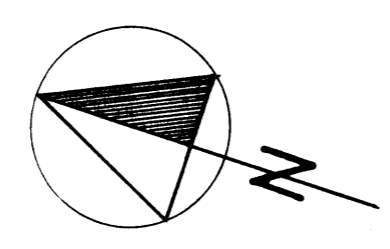

LONDON BOROUGH OF CAMDEN
 PLANNING AND COMMUNICATIONS
 DEPARTMENT
 13 JUN 1988 (A.M.)
 RECEIVED
 ACK. REF. TO:

LONDON BOROUGH OF CAMDEN
 TOWN AND COUNTRY PLANNING NOTES
 10 NOV 1988
 PLANS APPROVED
 NOT APPROVED
 ON BEHALF OF THE COUNCIL

JOHN GILL TP 88 00264
 ASSOCIATES
 Architects Planning Consultants
 146-148 Etham Hill
 London SE9 5EA
 01-850 9727

VERULAM HOUSE	
basement plan	1857 / TP 01
1:100	23-588