


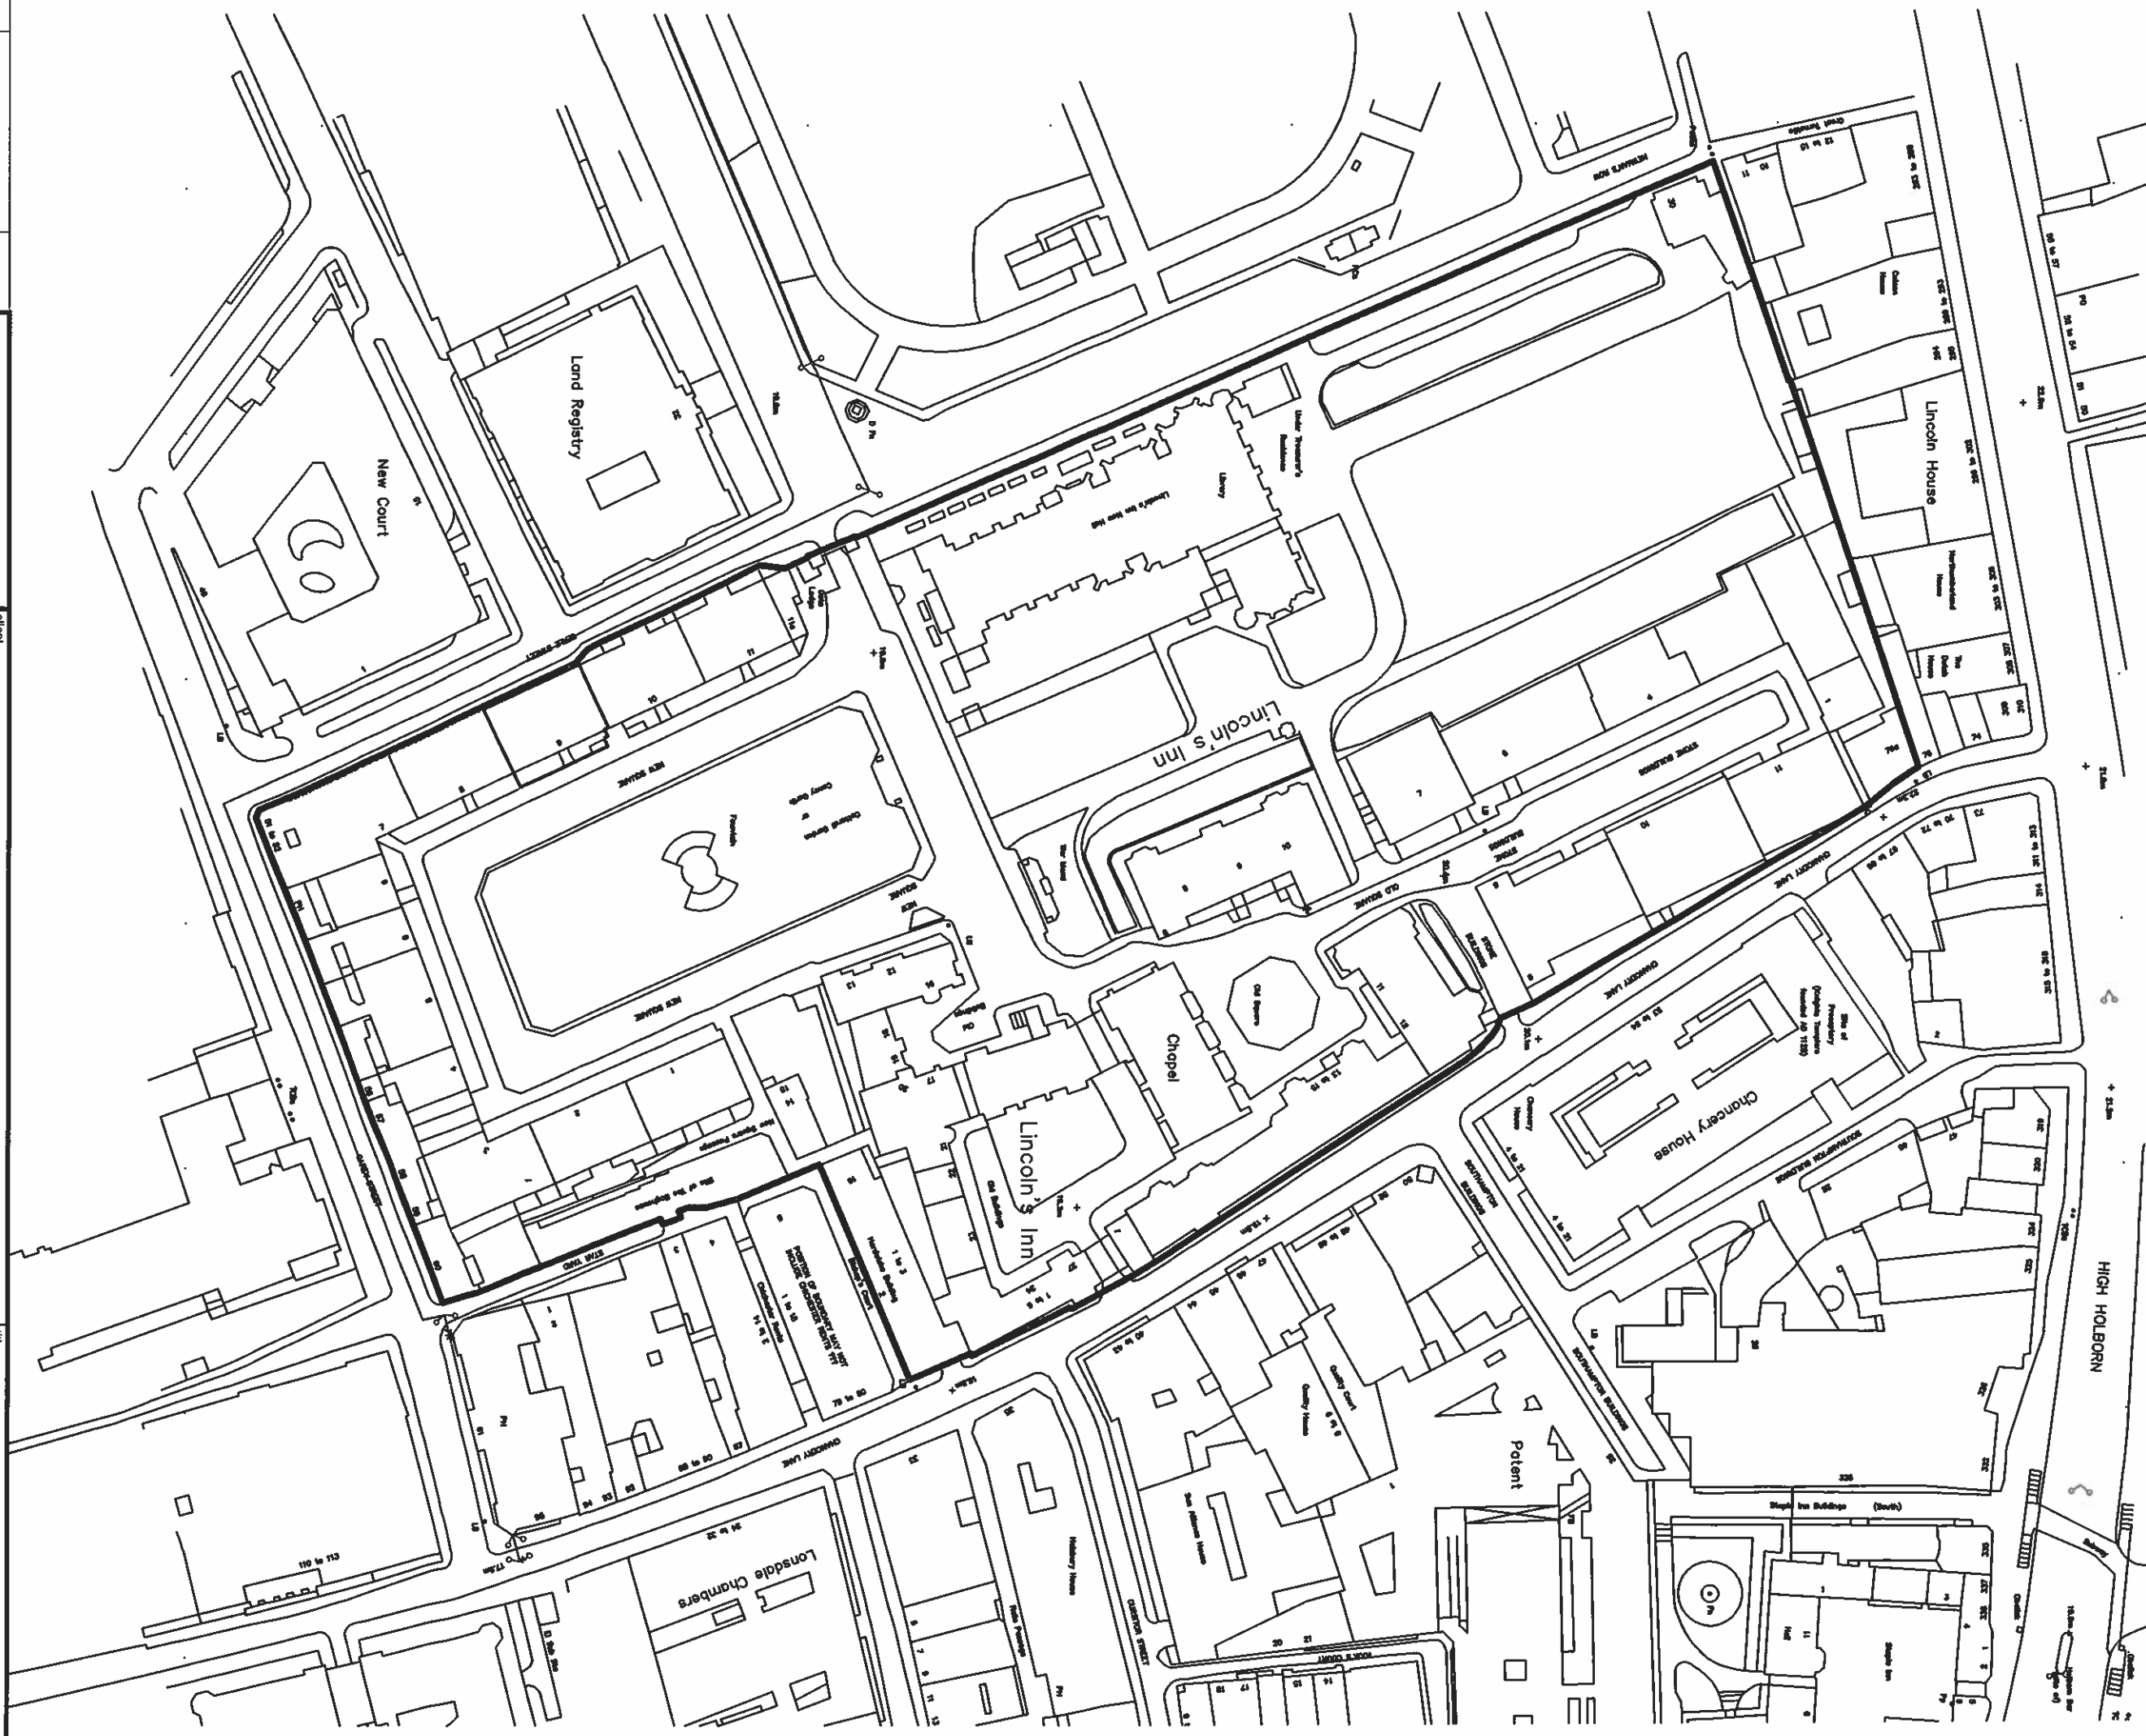

NOTE: All details are indicative only. All dimensions are to be checked on site by contractors prior to commencement of works. Any discrepancies in drawings to be reported to HSL.

TEL
020 7693 5128
FAX
020 7831 1839

client

THE HONOURABLE SOCIETY OF LINCOLN'S INN

Project

9 NEW SQUARE PLANNING APPLICATION

title

LOCATION PLAN

date	20 Sepi 2013
job ref.	1122/TP

scale	1:1250 @ A3
drawing no.	001

drawn	checked	paper A3
		rev.