



Proposed Lower Ground Floor

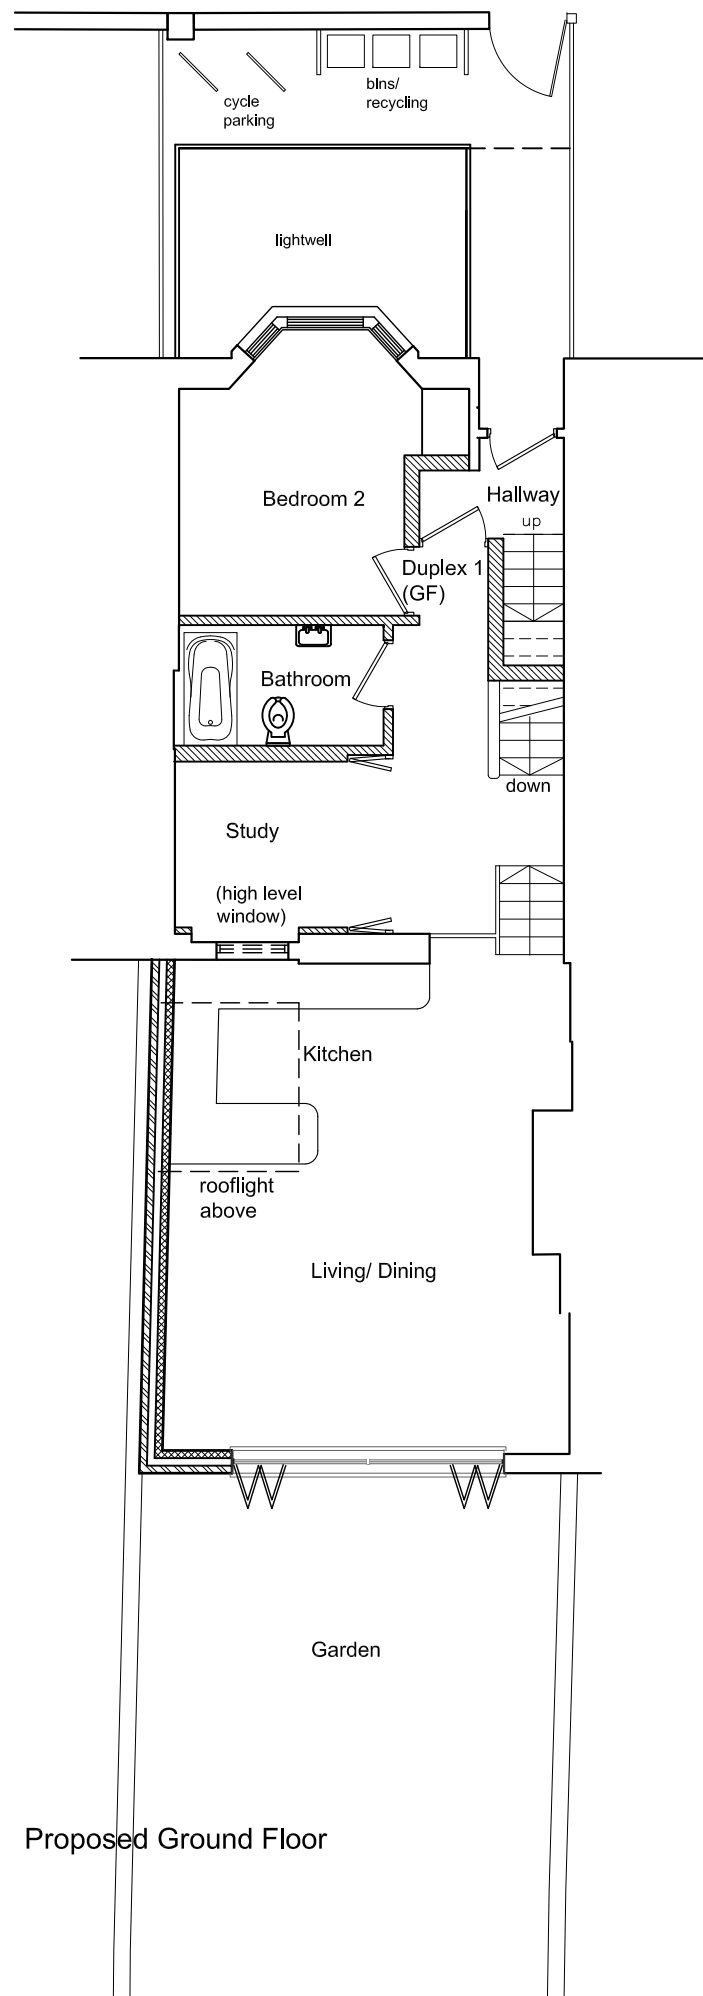

Proposed Ground Floor

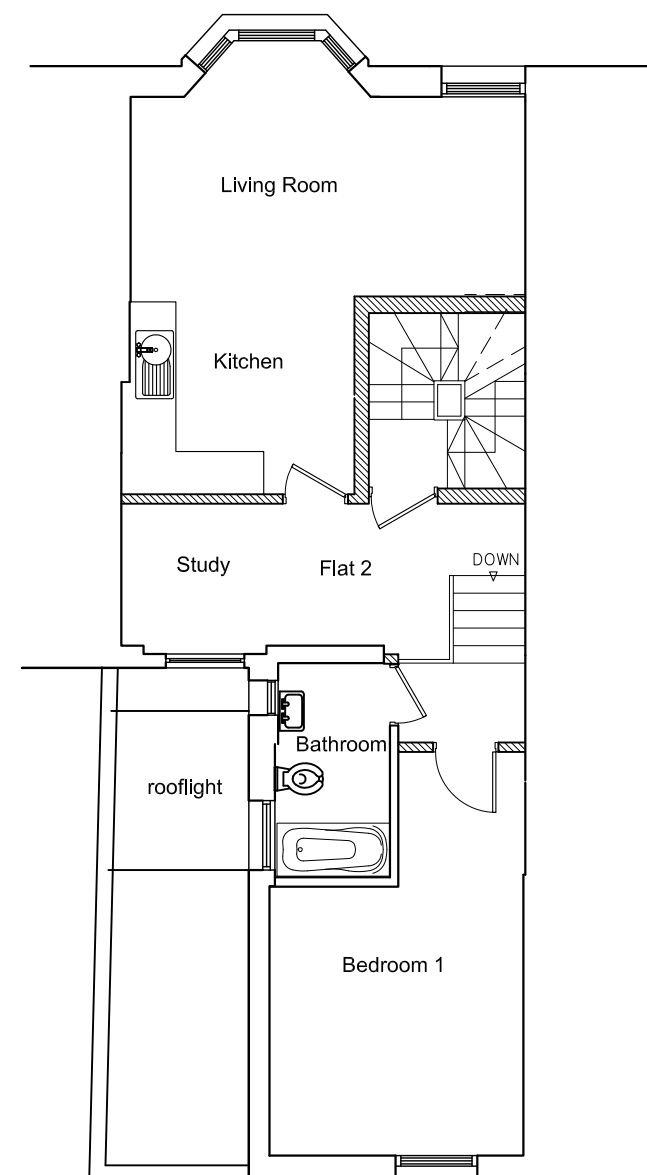

Proposed First Floor

A: ---, 13 --  
 Rev/date Comments Drn Chk

Report all errors and omissions to the Architect  
 Dimensions to be checked on site

© josef - whiteman architects llp all rights reserved  
 mail@josefwhiteman.com www.josefwhiteman.com

SHEET INFORMATION

Sheet File : 1314-4-P-500.dwg  
 Plotted by : JWA  
 Plot date : Oct 28, 2013 - 9:01am

XREFS :  
 1314-plans.dwg

Client  
 Mr N Kalms & Mr B Radstone

Project  
 160 Iverson Road, London  
 October 2013

Title  
 Proposed Plans  
 Lower Ground, Ground and  
 First Floors

Drawing status  
 PLANNING

josef - whiteman architects llp



Scale @ A3  
 1:100  
 Drawing no.  
 1314-4-P-500

Date  
 24 07 2013  
 Rev  
 -