

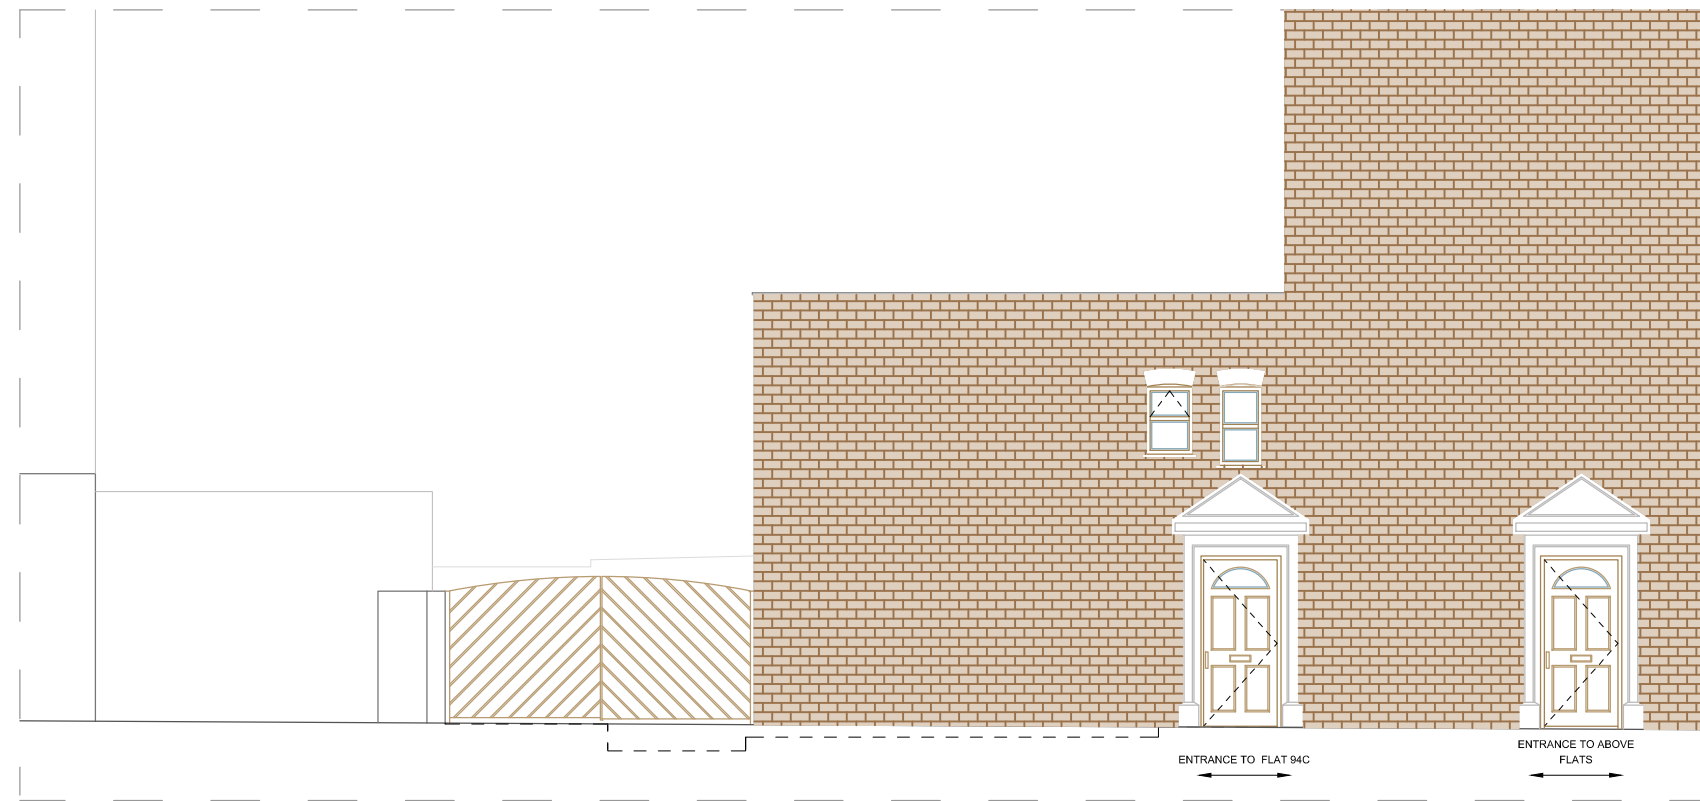
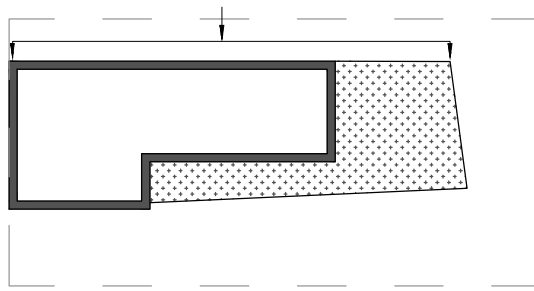


EXISTING SIDE A ELEVATION

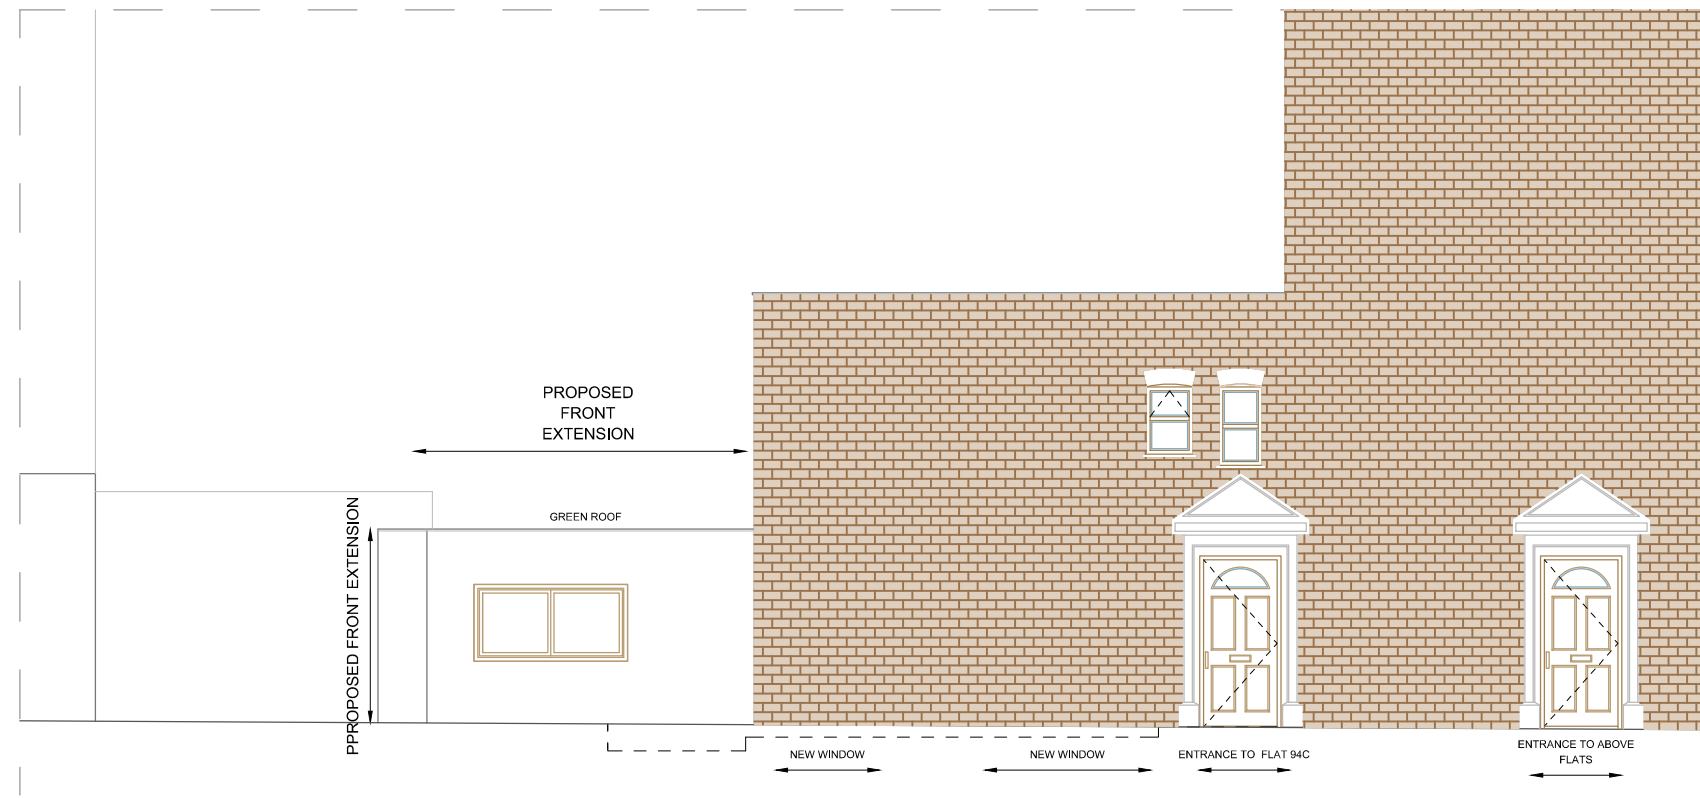

EXISTING SIDE ELEVATION A ELEVATION

EXISTING SIDE A ELEVATION

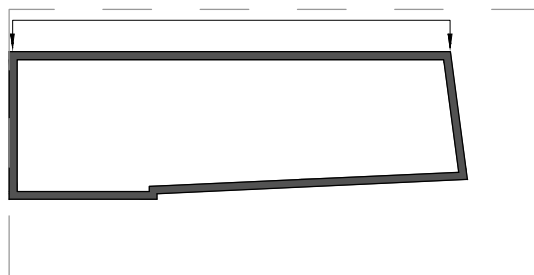

PROPOSED SIDE ELEVATION A

REVISION

A	TITLE OF ELEVATIONS REVISED TEXT ADDED	OCT 13
---	---	--------

COPYRIGHT THE DRAWING IS THE COPYRIGHT OF PERCEPTIONS AND MAY NOT BE USED WITHOUT THEIR CONSENT.

LOCAL AUTHORITY ALL WORKS TO BE CARRIED OUT TO THE REQUIREMENTS, AND TO THE SATISFACTION OF THE LOCAL AUTHORITY.

ALL WORKS ON SITE ARE TO BE CARRIED OUT FULLY IN ACCORDANCE WITH CURRENT CDM REGULATIONS AND RECOMMENDATIONS, CURRENT BUILDING REGULATIONS, BRITISH STANDARDS AND CODES OF PRACTICE AS APPROPRIATE.

DIMENSION WRITTEN DIMENSIONS TO BE TAKEN IN PREFERENCE TO SCALED DIMENSIONS. ALL DIMENSIONS TO BE CHECKED BEFORE WORK STARTS.

DISCREPANCIES THE DRAWING IS TO BE READ IN CONJUNCTION WITH ALL RELEVANT CONSULTANTS AND/OR SPECIALISTS DRAWINGS/DOCUMENTS AND ANY DISCREPANCIES OR VARIATIONS ARE TO BE NOTIFIED TO THE ARCHITECT IMMEDIATELY.

PLANNING ISSUE

CLIENT: MR AND MRS BABAABDI

JOB: 94C FORTUNE GREEN ROAD

DRAW: EXISTING AND PROPOSED FRONT ELEVATION

DRAW NO	SCALE	DATE
425-3A	A3 1:100 A1 1:50	23 07 13
STATUS	ISSUED TO	DATE
IN PROGRESS		

PERCEPTIONS ARCHITECTURAL AND DESIGN SERVICES

TELEPHONE
+44(0)2082019818

FACSIMILE
+44(0)2084580478

