



depth of proposed window reveal to match that of existing

existing cornice
existing fascia panel


existing timber spandrel panel

existing fixed pane window

existing frames

Pavement Level

1A
SECTION: existing
-1:20 @ A3

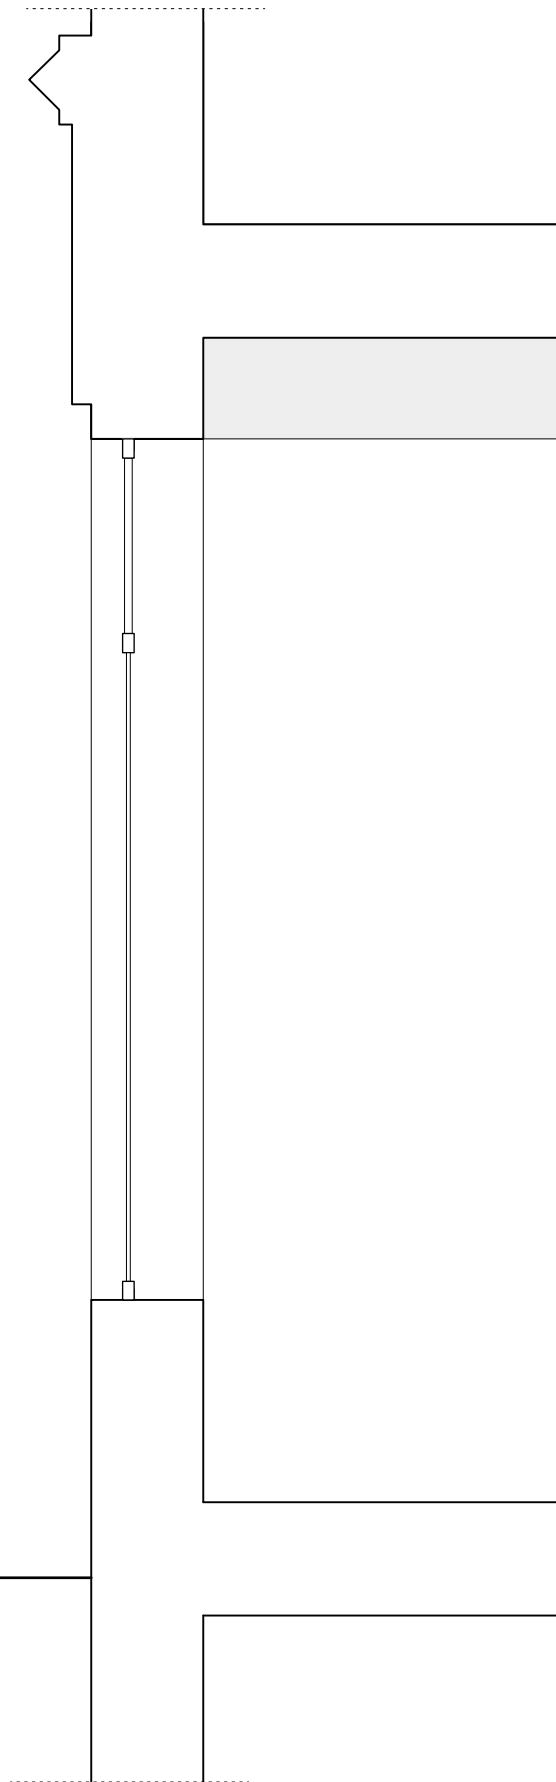

Pavement Level

1B
SECTION: proposed
-1:20 @ A3

- to be retained as existing

Rev	Date
A	24.10.13
-	22.07.13

DRAWING STATUS For Information

Issued only for purpose indicated

This drawing to be read in conjunction with all Consultants information.
All dimensions to be checked on site.
Do not scale, except for planning purposes.

This drawing is protected by copyright.

JOB NUMBER 136

JOB TITLE
Robson
31 Windmill Street London, W1T 2JN

DRAWING TITLE
sliding window head, cill & jamb proposed

SCALE: 1:20 @ A3

DATE: July 2013

DRAWING NO. REV

A/02/301

A