
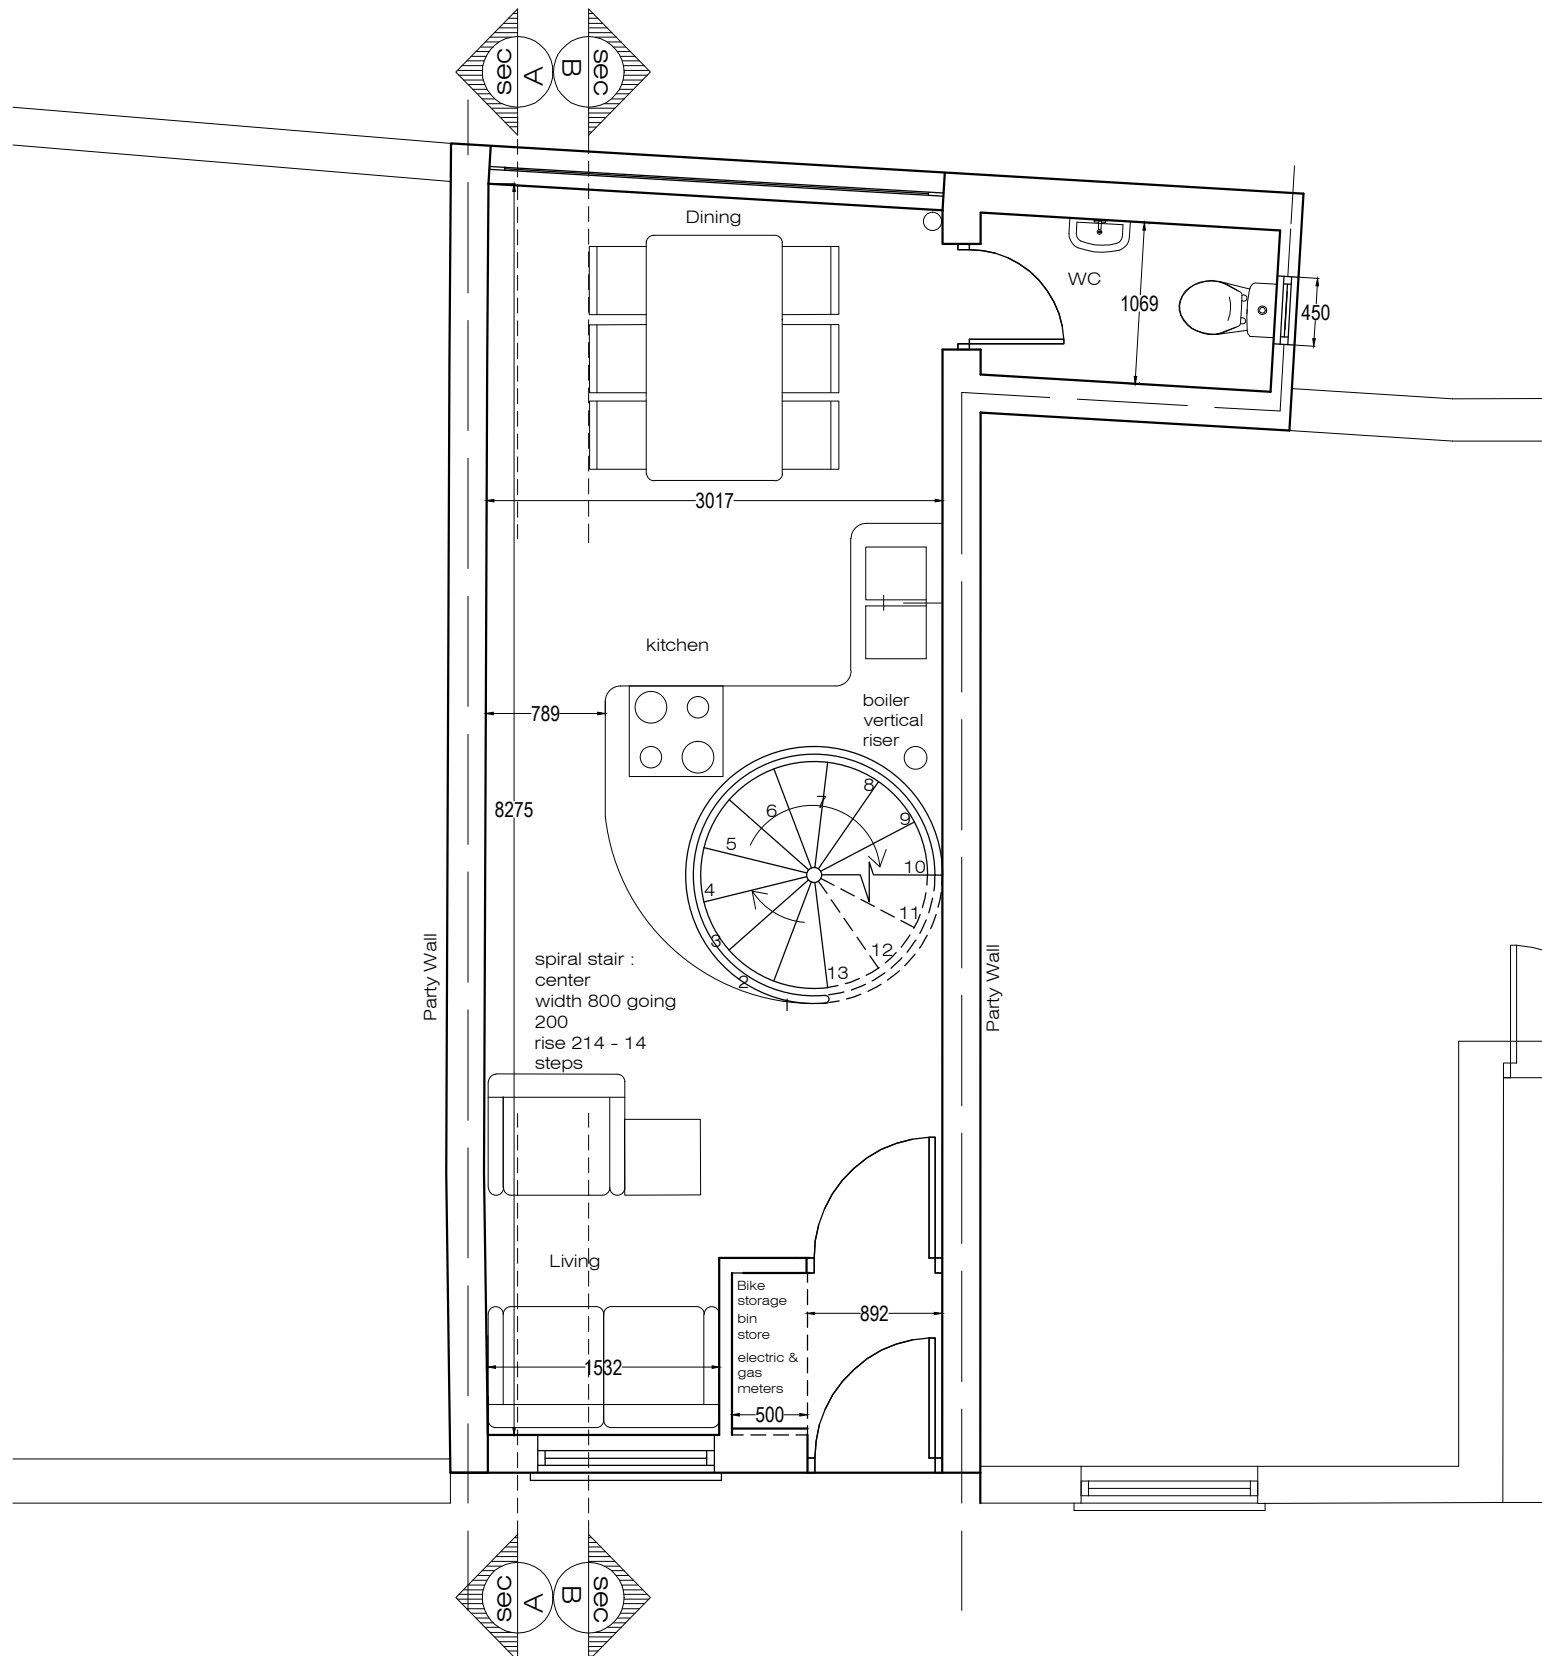


PROJECT NAME 62_GRAFTON_TERRACE		CLIENT SHER_ALI	DRAWN BY TM	CHECKED BY TM	84 ERLANGER RD, TELEGRAPH HILL, LONDON, SE14 5TH T: 07905 935 694 dreamstudioarchitecture@gmail.com www.dreamstudioarchitecture.co.uk				
DRAWING TITLE GF_EXISTING_PLAN		SHEET SIZE A3	SCALE 1:50	DATE 13.11.12	PROJECT NO DS008	STATUS PRELIMINARY	DRAWING NO 002	REVISION DATE 07.08.13	REVISION 5

Dreamstudio Architecture

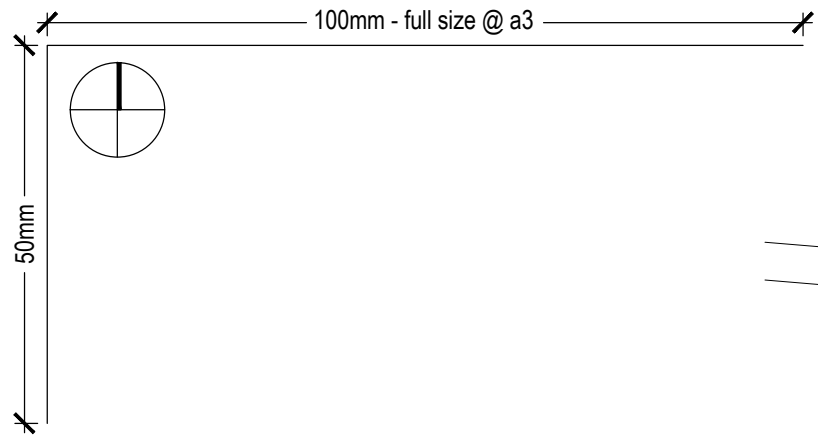


lord southampton pub proposed ground floor 62b Grafton Terrace


PROJECT NAME 62_GRAFTON_TERRACE		CLIENT SHER_ALI	DRAWN BY TM	CHECKED BY TM	84 ERLANGER RD, TELEGRAPH HILL, LONDON, SE14 5TH T: 07905 935 694 dreamstudioarchitecture@gmail.com www.dreamstudioarchitecture.co.uk			
DRAWING TITLE GF_PROPOSED_PLAN	SHEET SIZE A3	SCALE 1:50	DATE 13.11.12	PROJECT NO DS008	STATUS PRELIMINARY	DRAWING NO 003	REVISION DATE 07.08.13	REVISION 5

Dreamstudio Architecture

100mm - full size @ a3


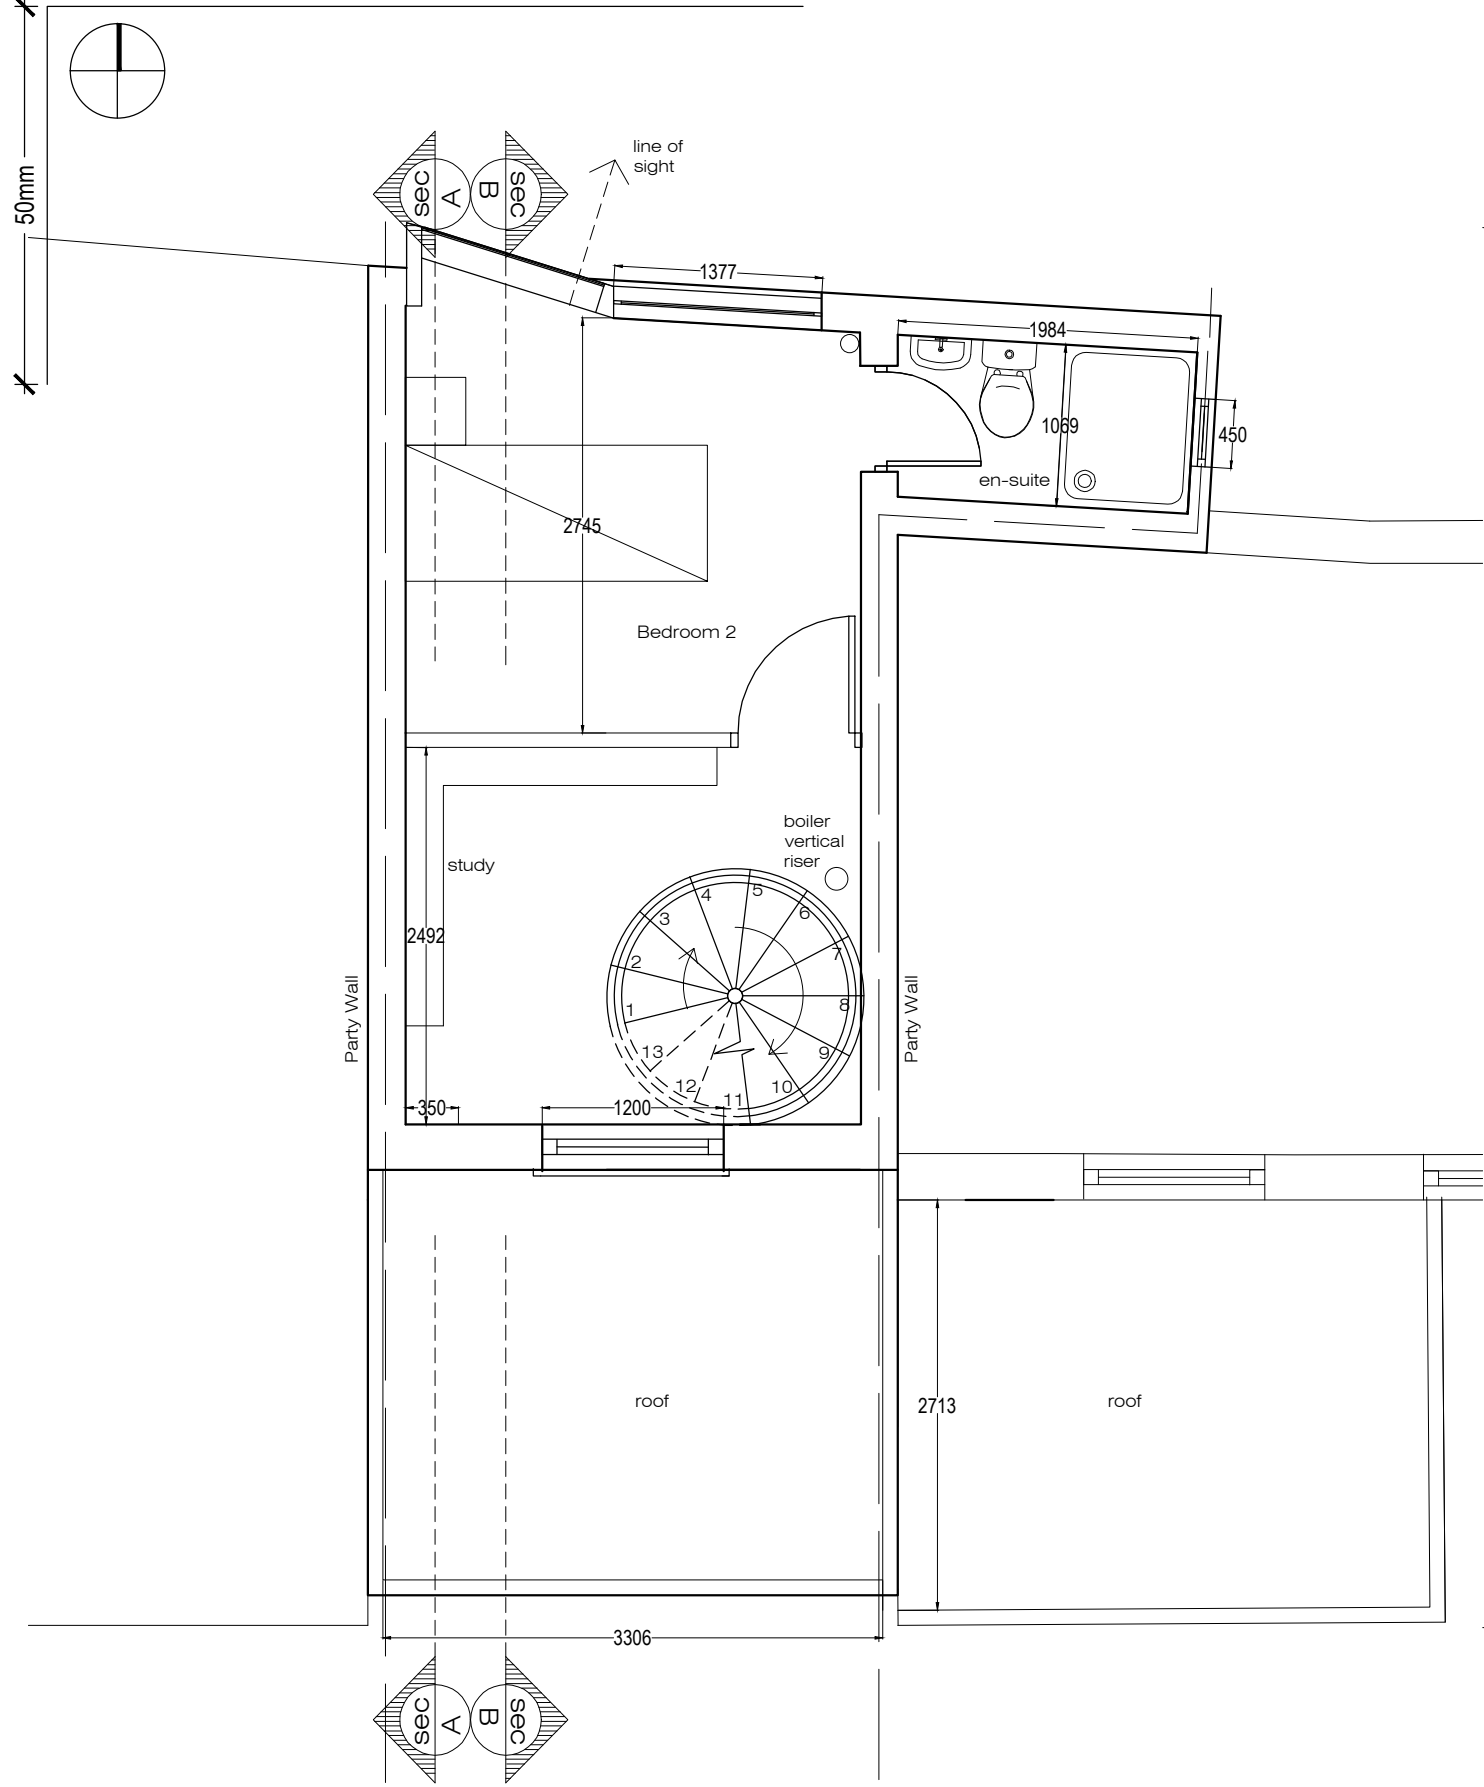


proposed 1st floor

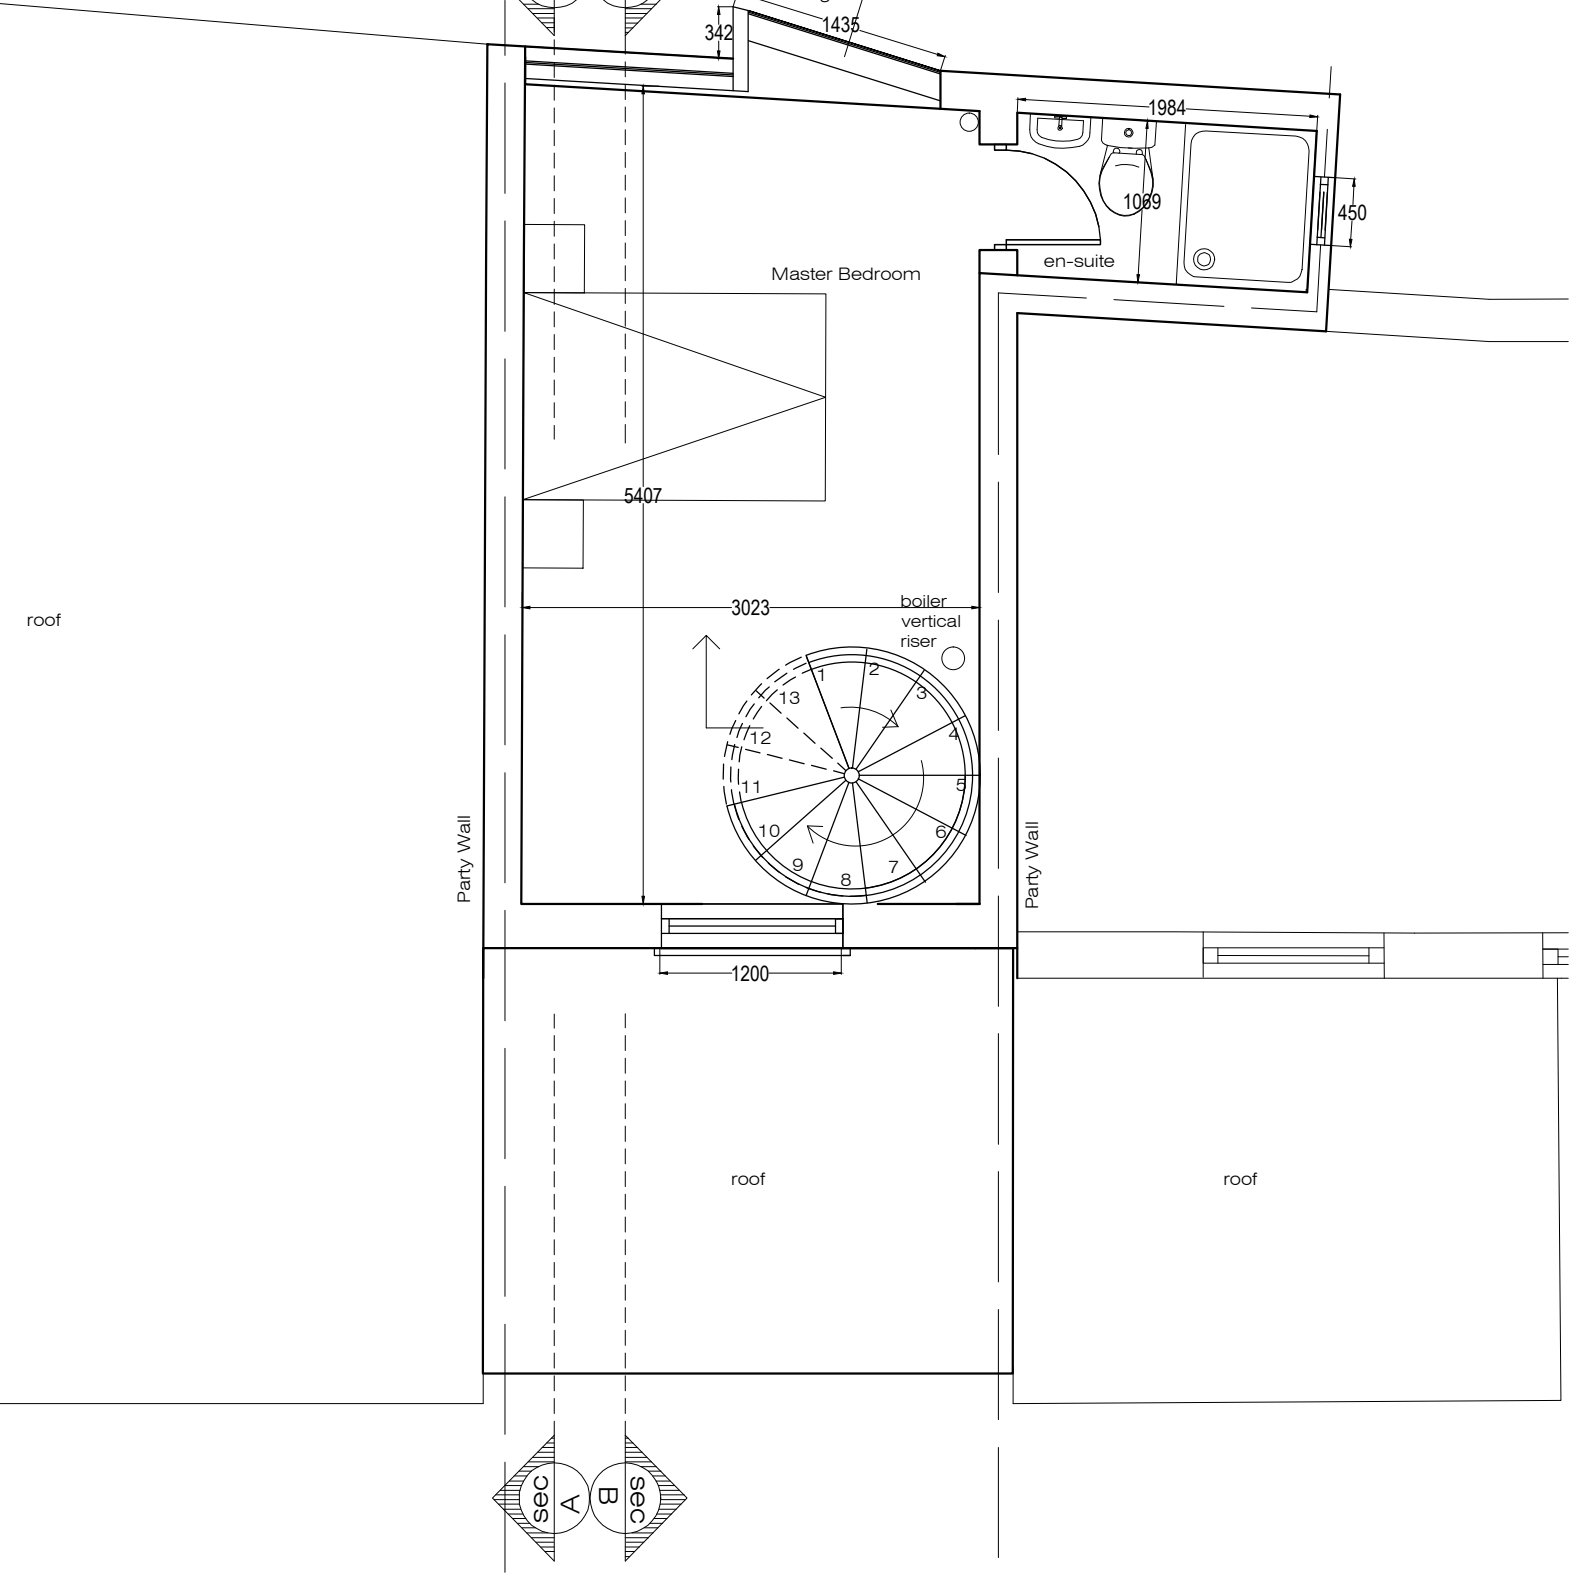

proposed 2nd floor

PROJECT NAME 62_GRAFTON_TERRACE		CLIENT SHER_ALI	DRAWN BY TM	CHECKED BY TM	Dreamstudio Architecture 84 ERLANGER RD, TELEGRAPH HILL, LONDON, SE14 5TH T: 07905 935 694 dreamstudioarchitecture@gmail.com www.dreamstudioarchitecture.co.uk				
DRAWING TITLE PROPOSED_FIRST+SECOND_FLOOR_PLANS		SHEET SIZE A3	SCALE 1:50	DATE 13.11.12	PROJECT NO DS008	STATUS PRELIMINARY	DRAWING NO 004	REVISION DATE 07.08.13	REVISION 5

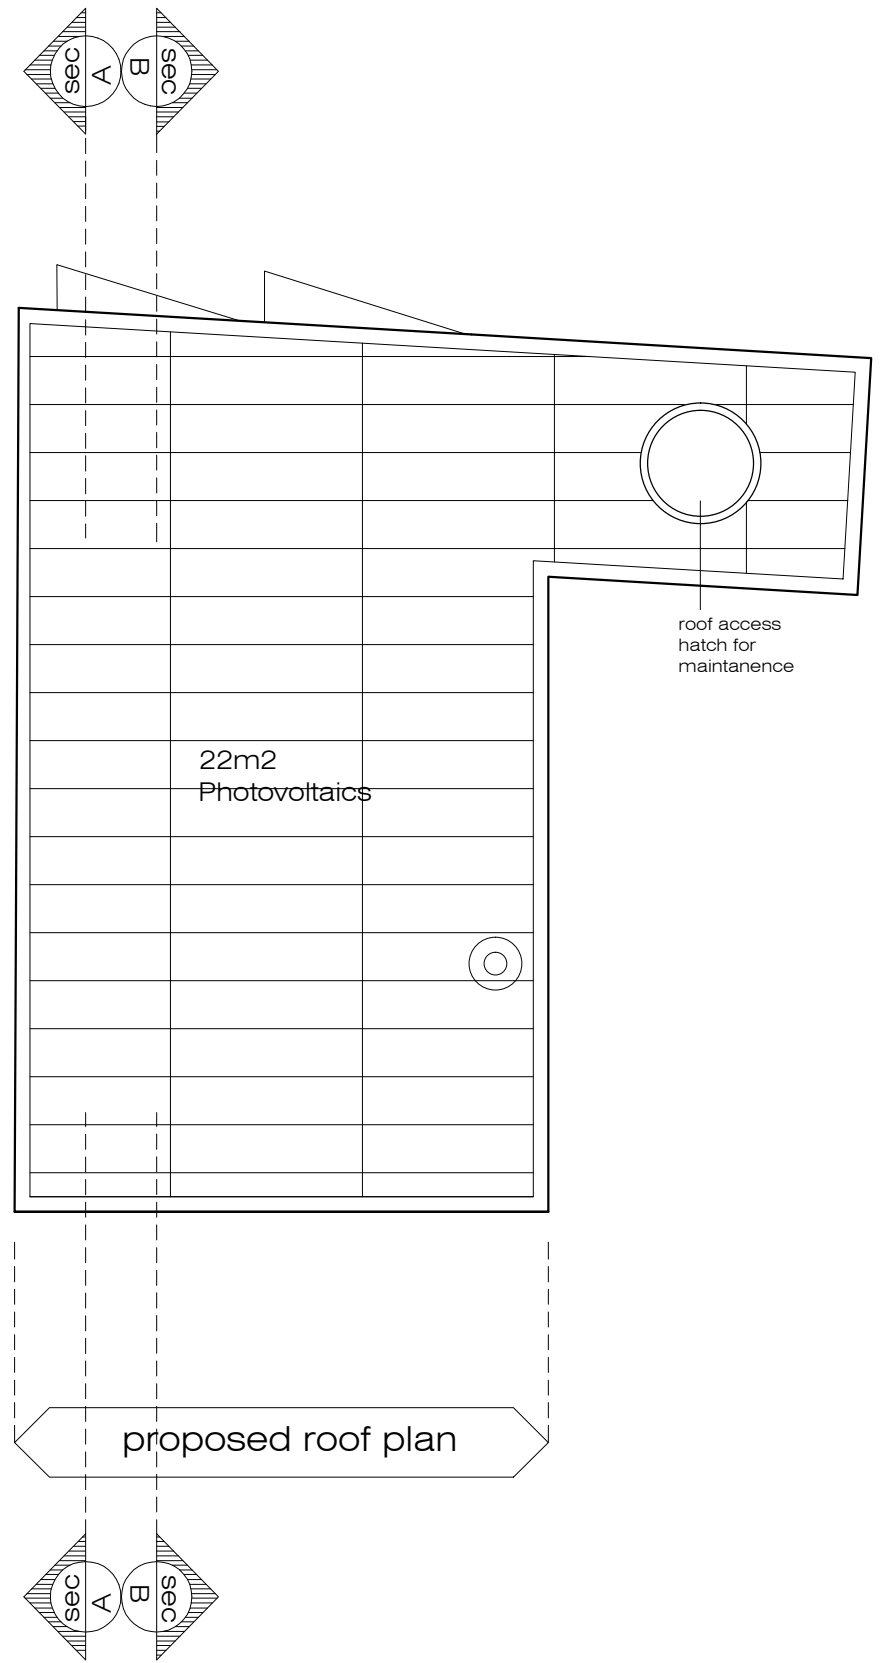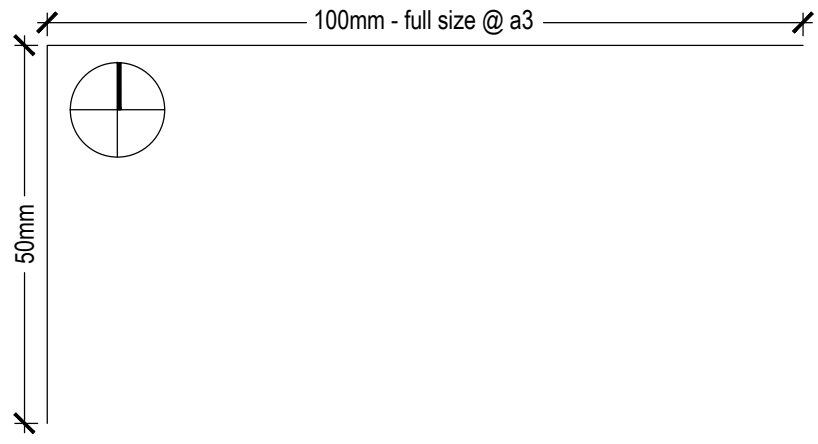

PROJECT NAME 62_GRAFTON_TERRACE		CLIENT SHER_ALI	DRAWN BY TM	CHECKED BY TM	Dreamstudio Architecture <small>84 ERLANGER RD, TELEGRAPH HILL, LONDON, SE14 5TH T:07905 935 694 dreamstudioarchitecture@gmail.com www.dreamstudioarchitecture.co.uk</small>				
DRAWING TITLE PROPOSED_ROOF_PLAN		SHEET SIZE A3	SCALE 1:50	DATE 13.11.12	PROJECT NO DS008	STATUS PRELIMINARY	DRAWING NO 005	REVISION DATE 07.08.13	REVISION 5

100mm - full size @ a3

50mm




Dreamstudio Architecture

84 ERLANGER RD, TELEGRAPH HILL, LONDON, SE14 5TH T: 07905 935 694
dreamstudioarchitecture@gmail.com www.dreamstudioarchitecture.co.uk

PROJECT NAME	CLIENT	DRAWN BY	CHECKED BY	STATUS			
62_GRAFTON_TERRACE	SHER_ALI	TM	TM	PRELIMINARY	DRAWING NO	REVISION DATE	REVISION
DRAWING TITLE	SHEET SIZE	SCALE	DATE	PROJECT NO	006	07.08.13	5
EXISTING_ELEVATION_FRONT	A3	1:100	13.11.12	DS008			

100mm - full size @ a3

50mm

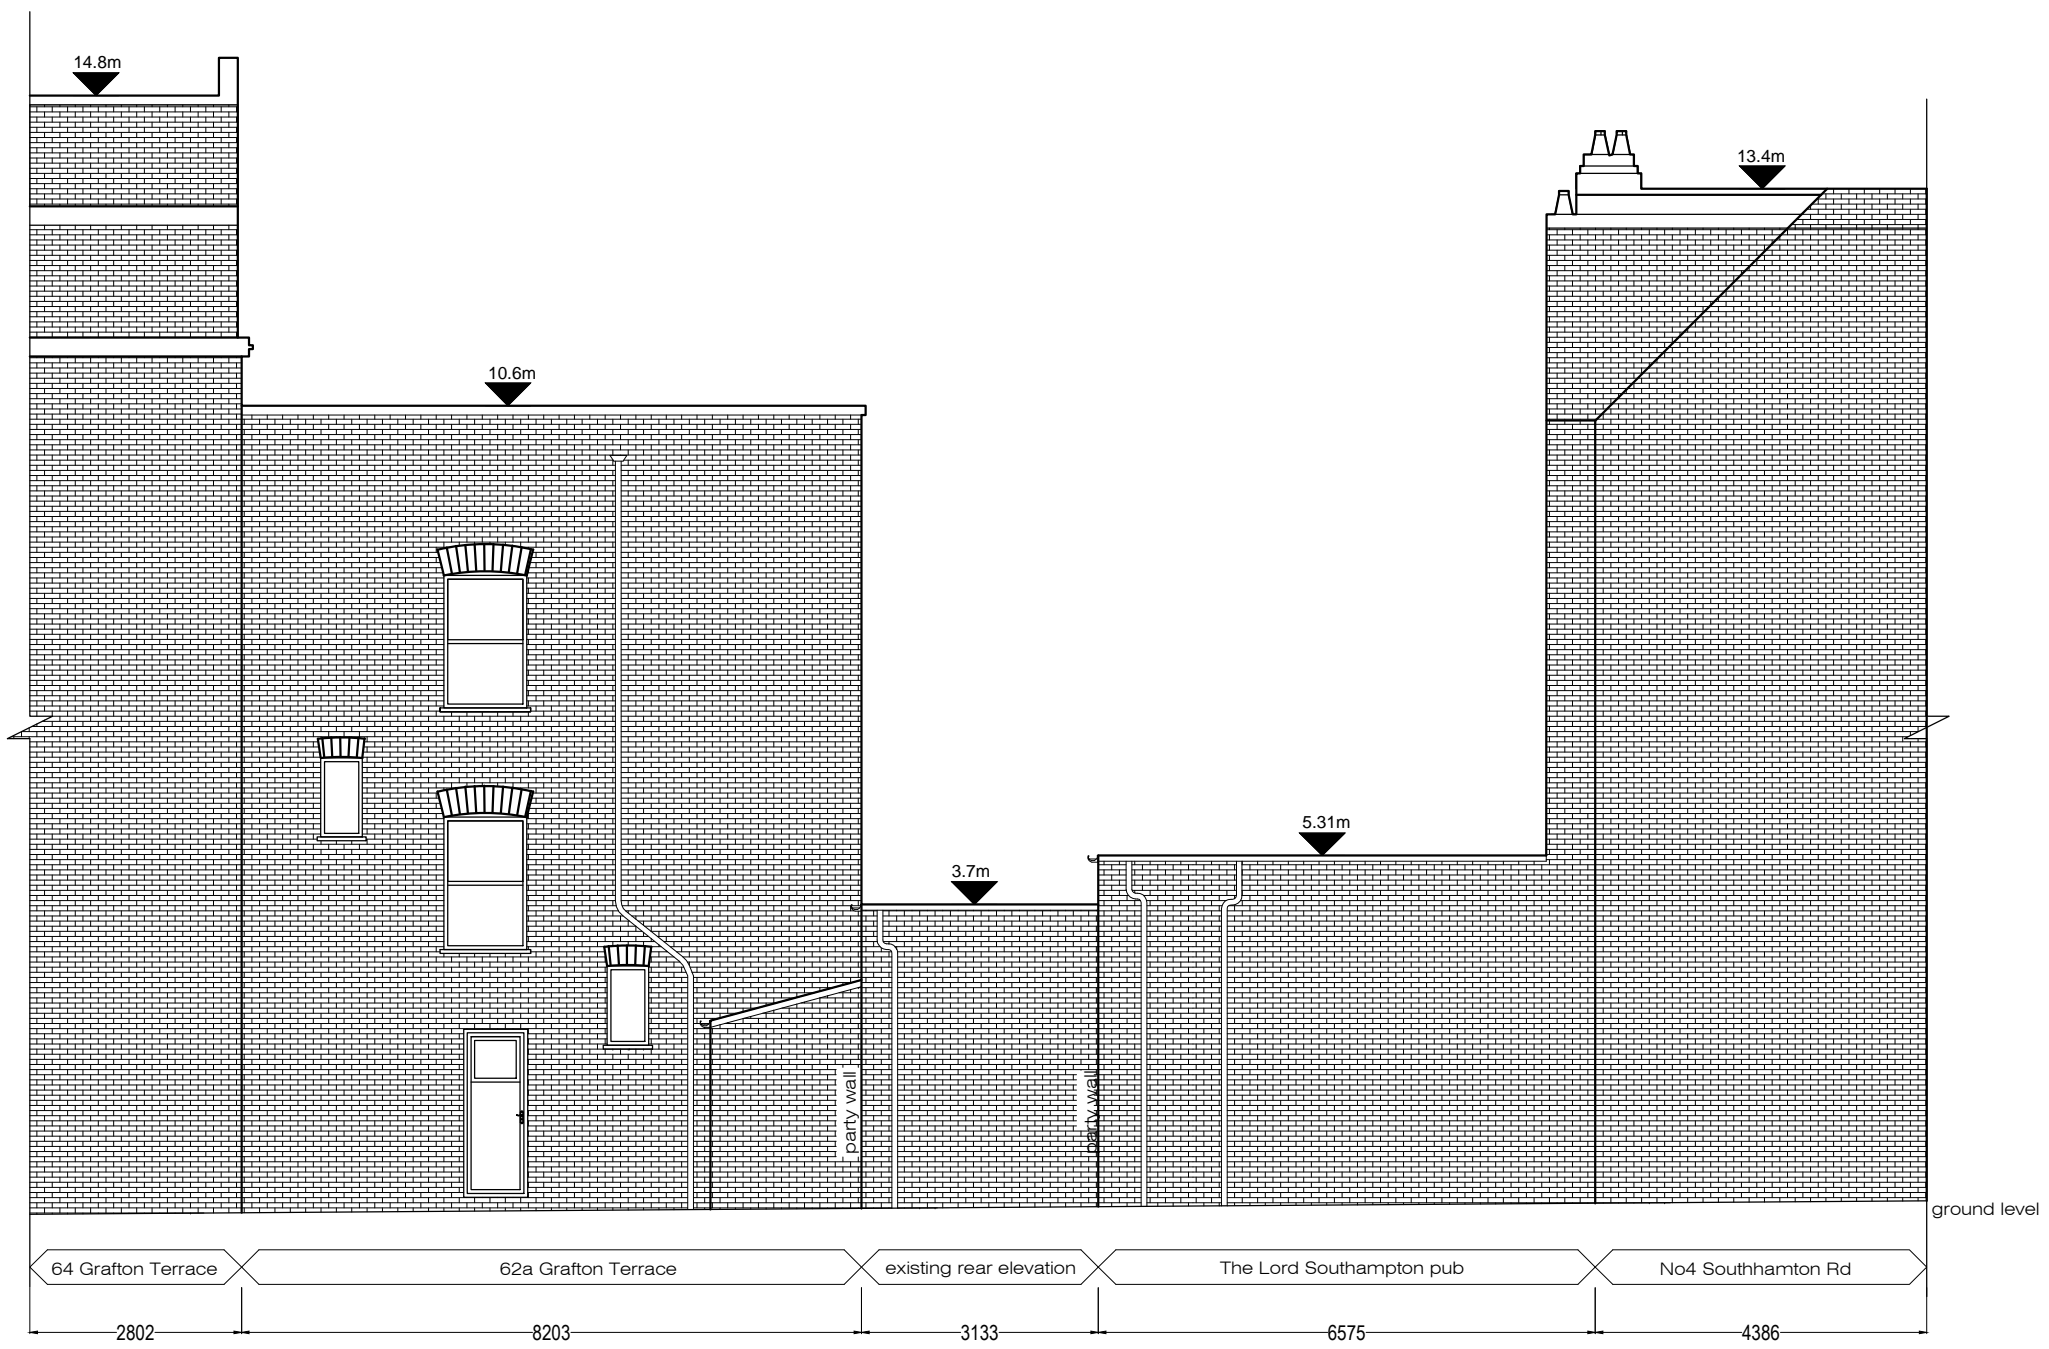

Dreamstudio Architecture

84 ERLANGER RD, TELEGRAPH HILL, LONDON, SE14 5TH T: 07905 935 694
dreamstudioarchitecture@gmail.com www.dreamstudioarchitecture.co.uk

PROJECT NAME	CLIENT	DRAWN BY	CHECKED BY
62_GRAFTON_TERRACE	SHER_ALI	TM	TM
DRAWING TITLE	SHEET SIZE	SCALE	DATE
EXISTING__ELEVATION_REAR	A3	1:100	13.11.12
	PROJECT NO	STATUS	DRAWING NO
	DS008	PRELIMINARY	007
	REVISION DATE	REVISION	
	07.08.13	5	

100mm - full size @ a3

50mm



Dreamstudio Architecture

84 ERLANGER RD, TELEGRAPH HILL, LONDON, SE14 5TH T: 07905 935 694
 dreamstudioarchitecture@gmail.com www.dreamstudioarchitecture.co.uk

PROJECT NAME	CLIENT	DRAWN BY	CHECKED BY					
62_GRAFTON_TERRACE	SHER_ALI	TM	TM					
DRAWING TITLE	SHEET SIZE	SCALE	DATE	PROJECT NO	STATUS	DRAWING NO	REVISION DATE	REVISION
FRONT_ELEVATION_PROPOSED	A3	1:100	13.11.12	DS008	PRELIMINARY	008	07.08.13	R5

100mm - full size @ a3

50mm



Dreamstudio Architecture

84 ERLANGER RD, TELEGRAPH HILL, LONDON SE14 5TH T:07905 935 694
dreamstudioarchitecture@gmail.com www.dreamstudioarchitecture.co.uk

PROJECT NAME	CLIENT	DRAWN BY	CHECKED BY					
62A_GRAFTON_TERRACE	SHER_ALI	TM	TM					
DRAWING TITLE	SHEET SIZE	SCALE	DATE	PROJECT NO	STATUS	DRAWING NO	REVISION DATE	REVISION
REAR_ELEVATION_PROPOSED	A3	1:100	13.11.12	DS008	PRELIMINARY	009	07.08.13	R5

100mm - full size @ a3

50mm




Dreamstudio Architecture

84 ERLANGER RD, TELEGRAPH HILL, LONDON, SE14 5TH T: 07905 935 694
dreamstudioarchitecture@gmail.com www.dreamstudioarchitecture.co.uk

PROJECT NAME	CLIENT	DRAWN BY	CHECKED BY					
62_GRAFTON_TERRACE	SHER_ALI	TM	TM					
DRAWING TITLE	SHEET SIZE	SCALE	DATE	PROJECT NO	STATUS	DRAWING NO	REVISION DATE	REVISION
SECTION_AA_EXISTING	A3	1:100	13.11.12	DS008	PRELIMINARY	010	07.08.13	5

100mm - full size @ a3

50mm

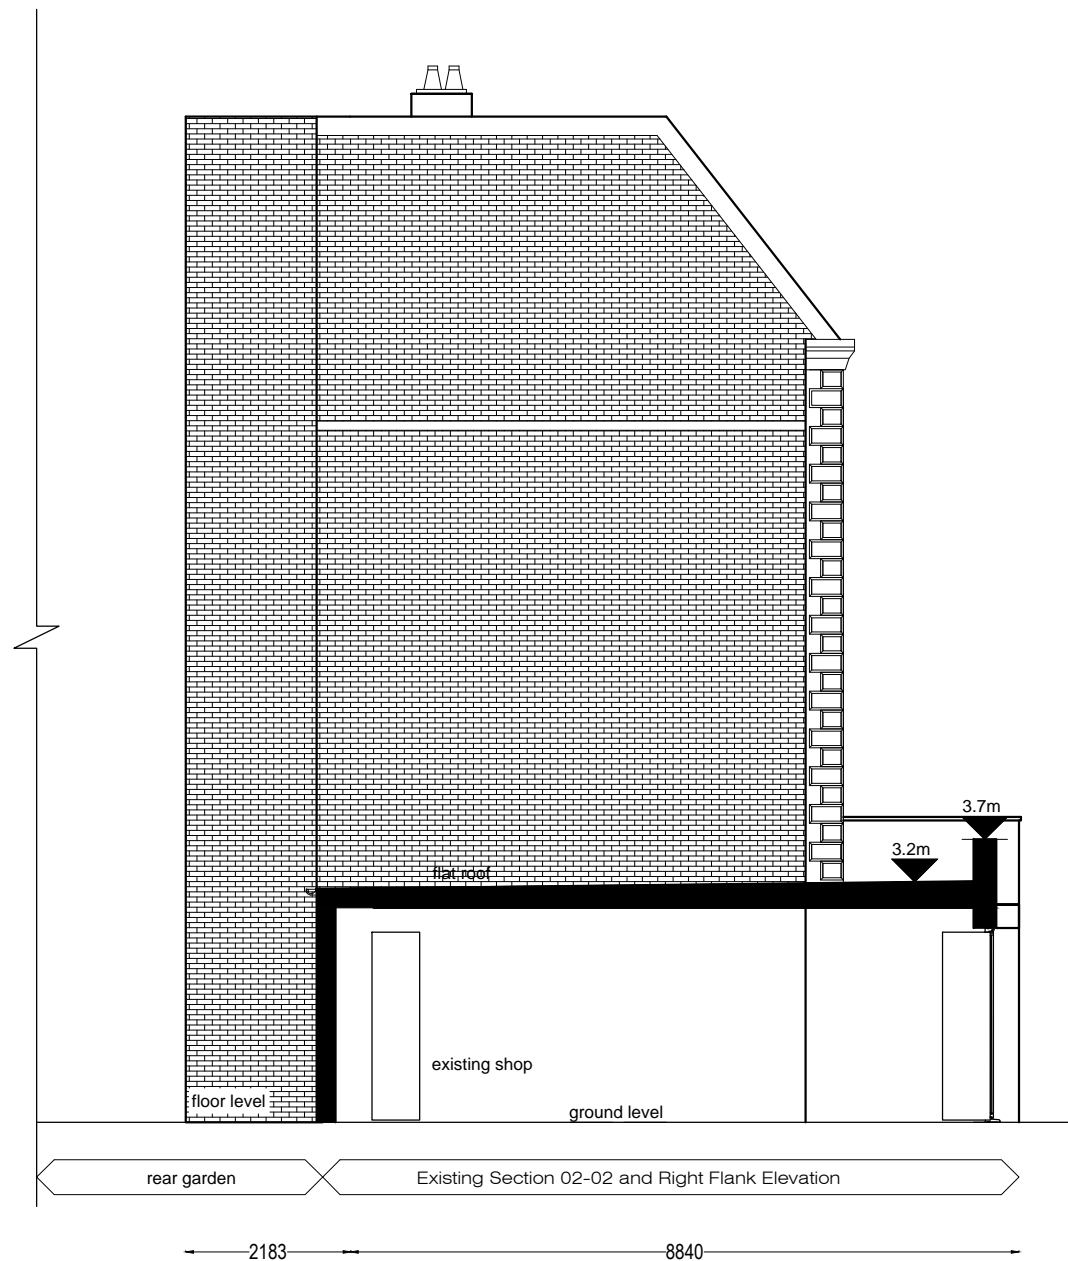


Dreamstudio Architecture

84 ERLANGER RD, TELEGRAPH HILL, LONDON, SE14 5TH T: 07905 935 694
dreamstudioarchitecture@gmail.com www.dreamstudioarchitecture.co.uk

PROJECT NAME	CLIENT	DRAWN BY	CHECKED BY	84 ERLANGER RD, TELEGRAPH HILL, LONDON, SE14 5TH T: 07905 935 694 dreamstudioarchitecture@gmail.com www.dreamstudioarchitecture.co.uk				
62_GRAFTON_TERRACE	SHER_ALI	TM	TM					
DRAWING TITLE	SHEET SIZE	SCALE	DATE	PROJECT NO	STATUS	DRAWING NO	REVISION DATE	REVISION
EXISTING_SECTION_BB	A3	1:100	13.11.12	DS008	PRELIMINARY	011	07.08.13	5

100mm - full size @ a3

50mm

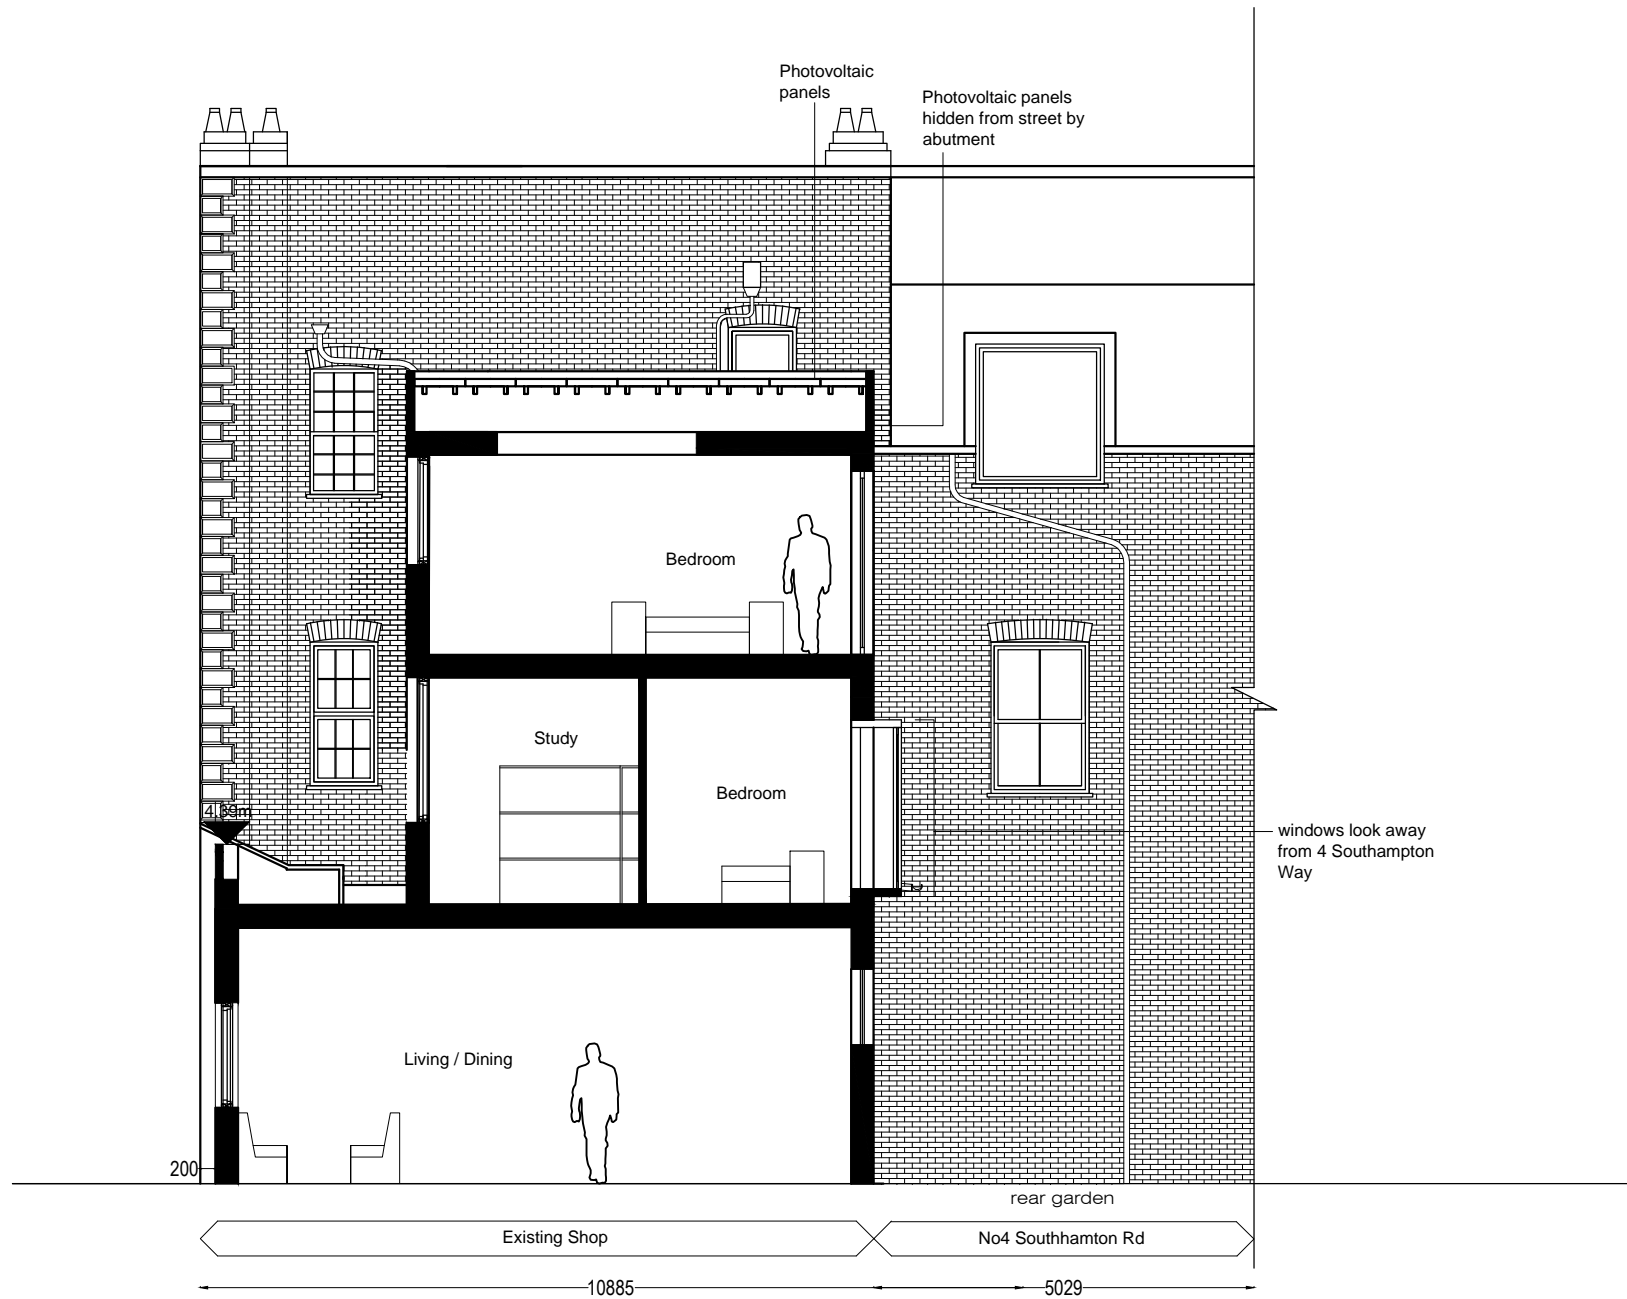


Dreamstudio Architecture

84 ERLANGER RD, TELEGRAPH HILL, LONDON, SE14 5TH T: 07905 935 694
dreamstudioarchitecture@gmail.com www.dreamstudioarchitecture.co.uk

PROJECT NAME	CLIENT	DRAWN BY	CHECKED BY	84 ERLANGER RD, TELEGRAPH HILL, LONDON, SE14 5TH T: 07905 935 694 dreamstudioarchitecture@gmail.com www.dreamstudioarchitecture.co.uk			
62_GRAFTON_TERRACE	SHER_ALI	TM	TM	STATUS	DRAWING NO	REVISION DATE	REVISION
DRAWING TITLE	SHEET SIZE	SCALE	DATE	PROJECT NO			
PROPOSED_SECTION_AA	A3	1:100	13.11.12	DS008	PRELIMINARY	012	07.08.13 5

100mm - full size @ a3

50mm

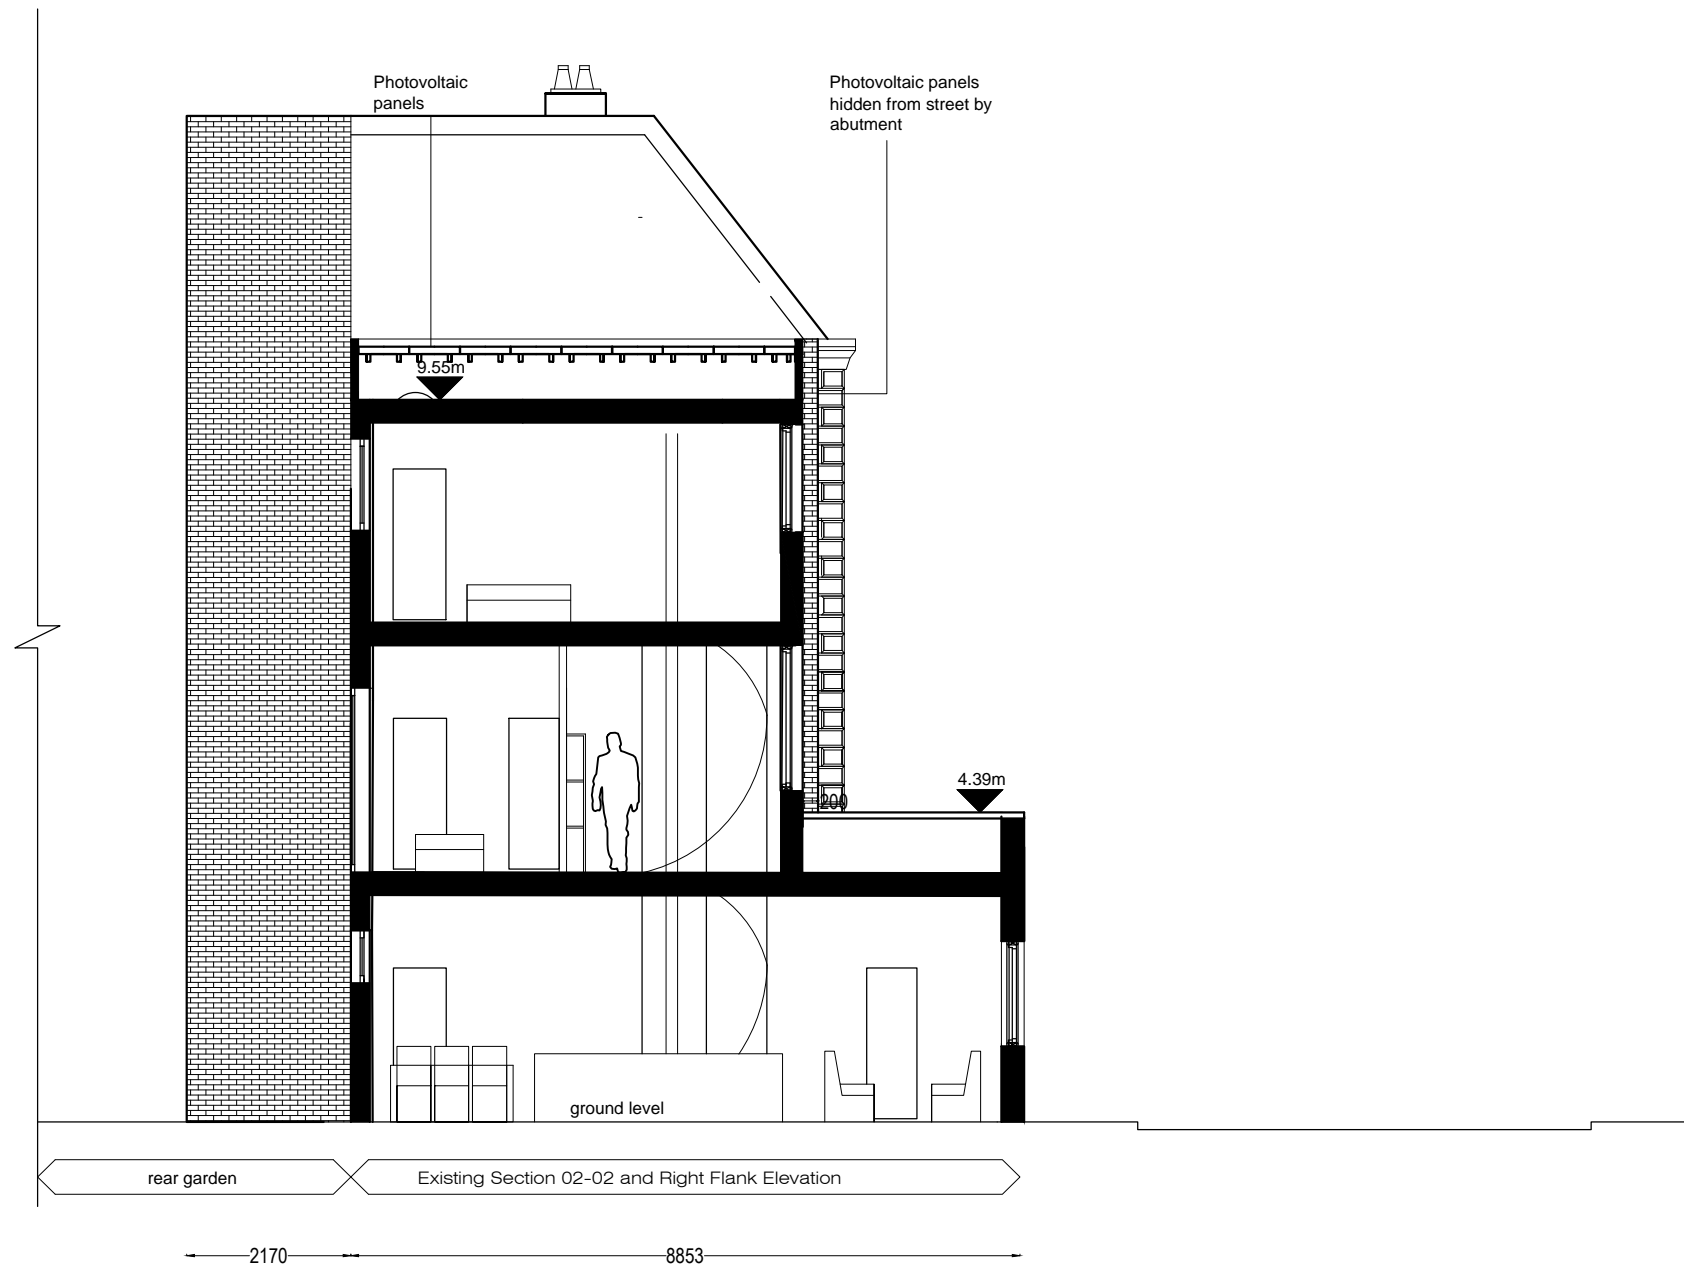




Dreamstudio Architecture

84 ERLANGER RD, TELEGRAPH HILL, LONDON, SE14 5TH T: 07905 935 694
dreamstudioarchitecture@gmail.com www.dreamstudioarchitecture.co.uk


PROJECT NAME	CLIENT	DRAWN BY	CHECKED BY	84 ERLANGER RD, TELEGRAPH HILL, LONDON, SE14 5TH T: 07905 935 694 dreamstudioarchitecture@gmail.com www.dreamstudioarchitecture.co.uk			
62_GRAFTON_TERRACE	SHER_ALI	TM	TM				
DRAWING TITLE	SHEET SIZE	SCALE	DATE	PROJECT NO	STATUS	DRAWING NO	REVISION DATE
PROPOSED_SECTION_BB	A3	1:100	13.11.12	DS008	PRELIMINARY	013	07.08.13
						REVISION	5

100mm - full size @ a3


50mm

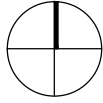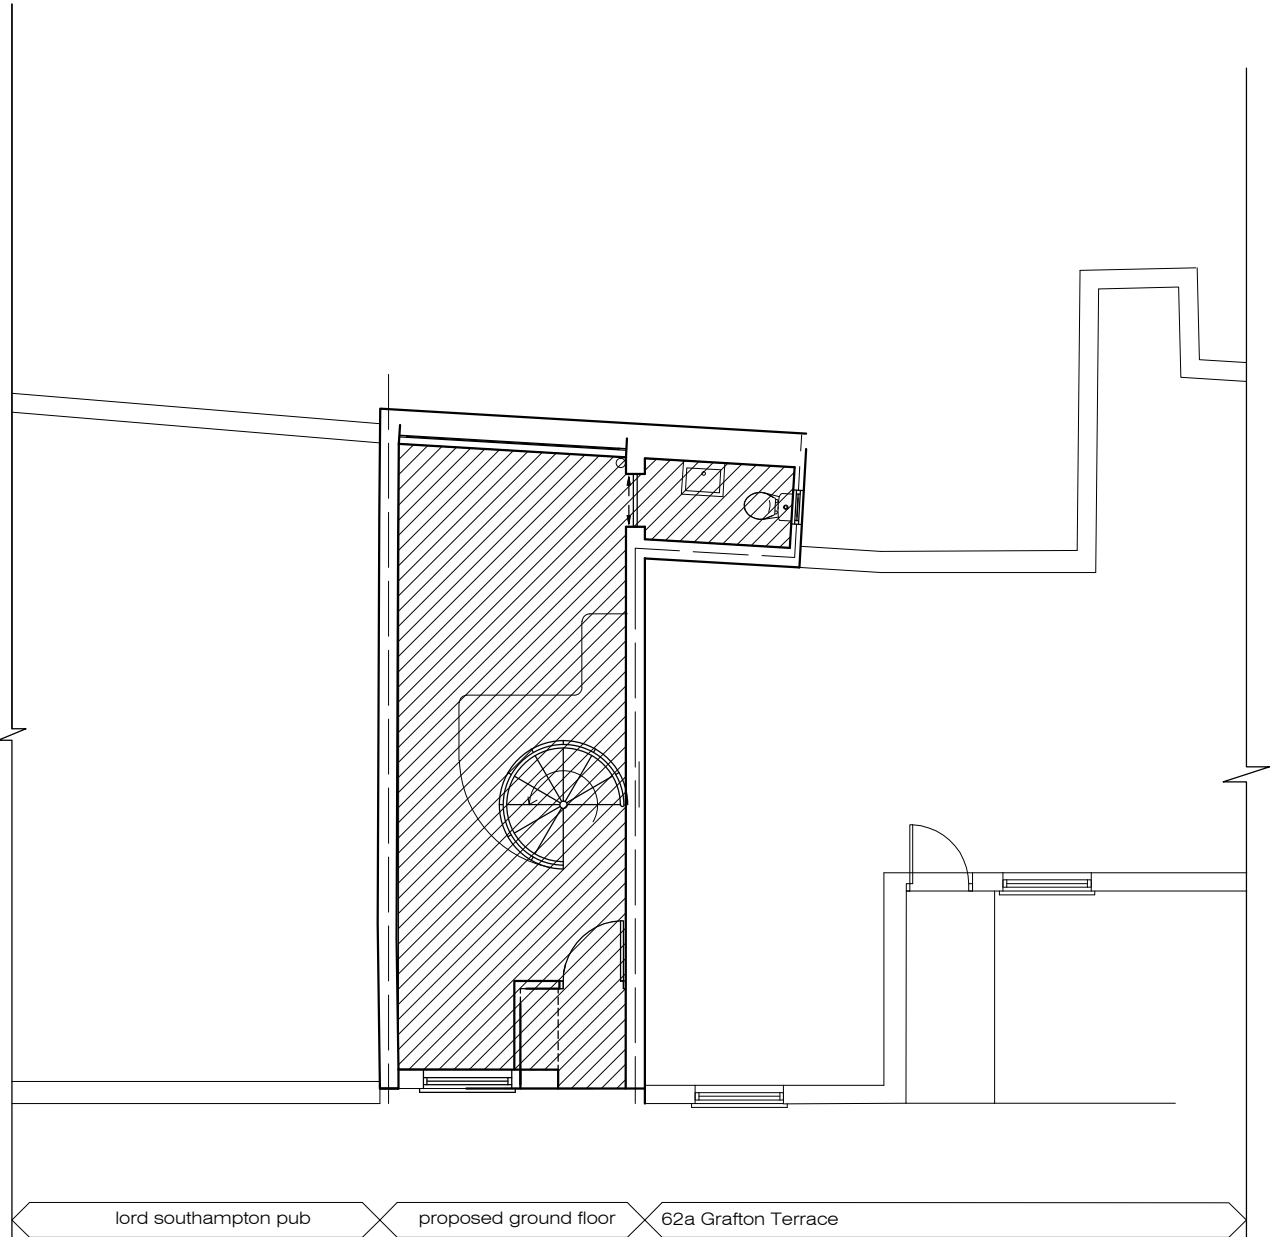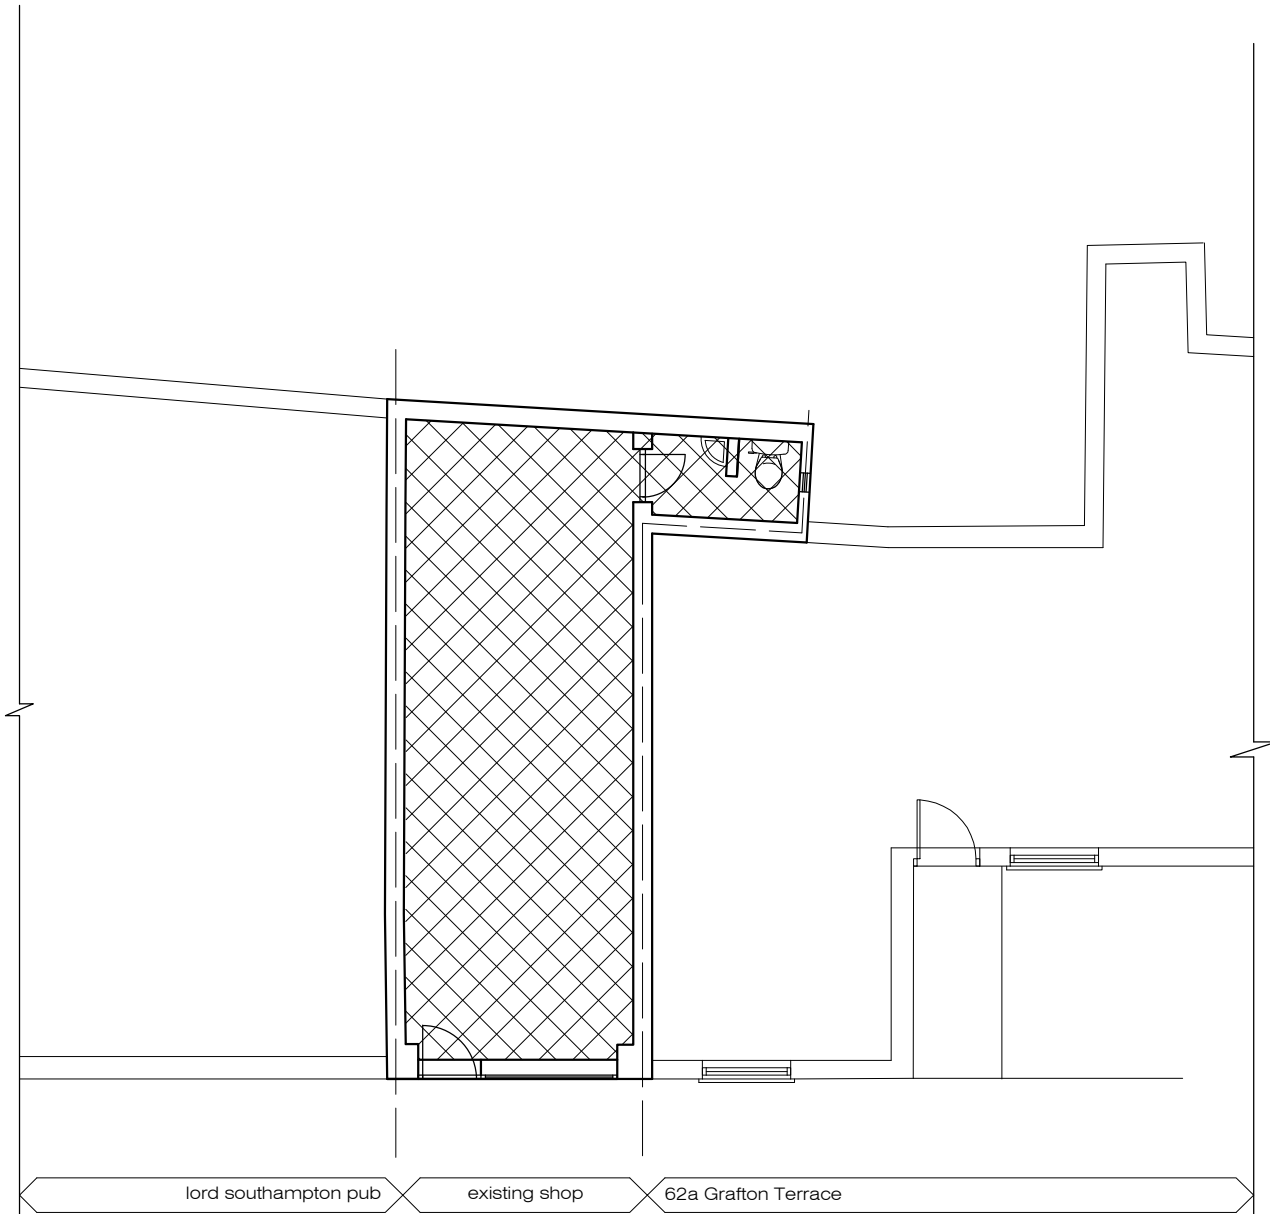ground floor existing use

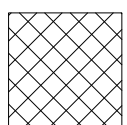

commercial use

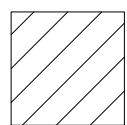

residential use

ground floor proposed change of use

PROJECT NAME 62_GRAFTON_TERRACE	CLIENT SHER_ALI	DRAWN BY TM	CHECKED BY TM	84 ERLANGER RD, TELEGRAPH HILL, LONDON, SE14 5TH T: 07905 935 694 dreamstudioarchitecture@gmail.com www.dreamstudioarchitecture.co.uk				
DRAWING TITLE CHANGE_OF_USE_PLANS	SHEET SIZE A3	SCALE 1:100	DATE 13.11.12	PROJECT NO DS008	STATUS PRELIMINARY	DRAWING NO 015	REVISION DATE 07.08.13	REVISION 5

Dreamstudio Architecture