

Templeman Harrison
 Garden design - Sustainable landscaping
 Studio 6, 36-42 New Inn Yard,
 London, EC2A 3EY
 www.templemanharrison.com
 info@templemanharrison.com
 Freephone: 0800 002 9630
 Mobile: 07973 692 373

Project	Zeff - Plan	Paper	A3
Date	16/10/13	By	Fiona Silk
Scale	1:100	File	Zeff - plan for planning - v1.0.layout

Granite sett pathway and landing area at top for bench

Lawn - land-formed slope to be moved to centrally between apple trees

Gravel garden - existing plants removed/cut back, gravel surface introduced

Planting area to be enlarged

Shady planting bed.

Steps to be removed



New car and pedestrian gates to be installed

New driveway surface - granite setts

Apple trees to be pruned

Curved pathway from granite setts through apple trees

Pathway to have granite setts as per driveway

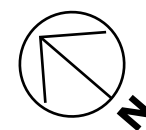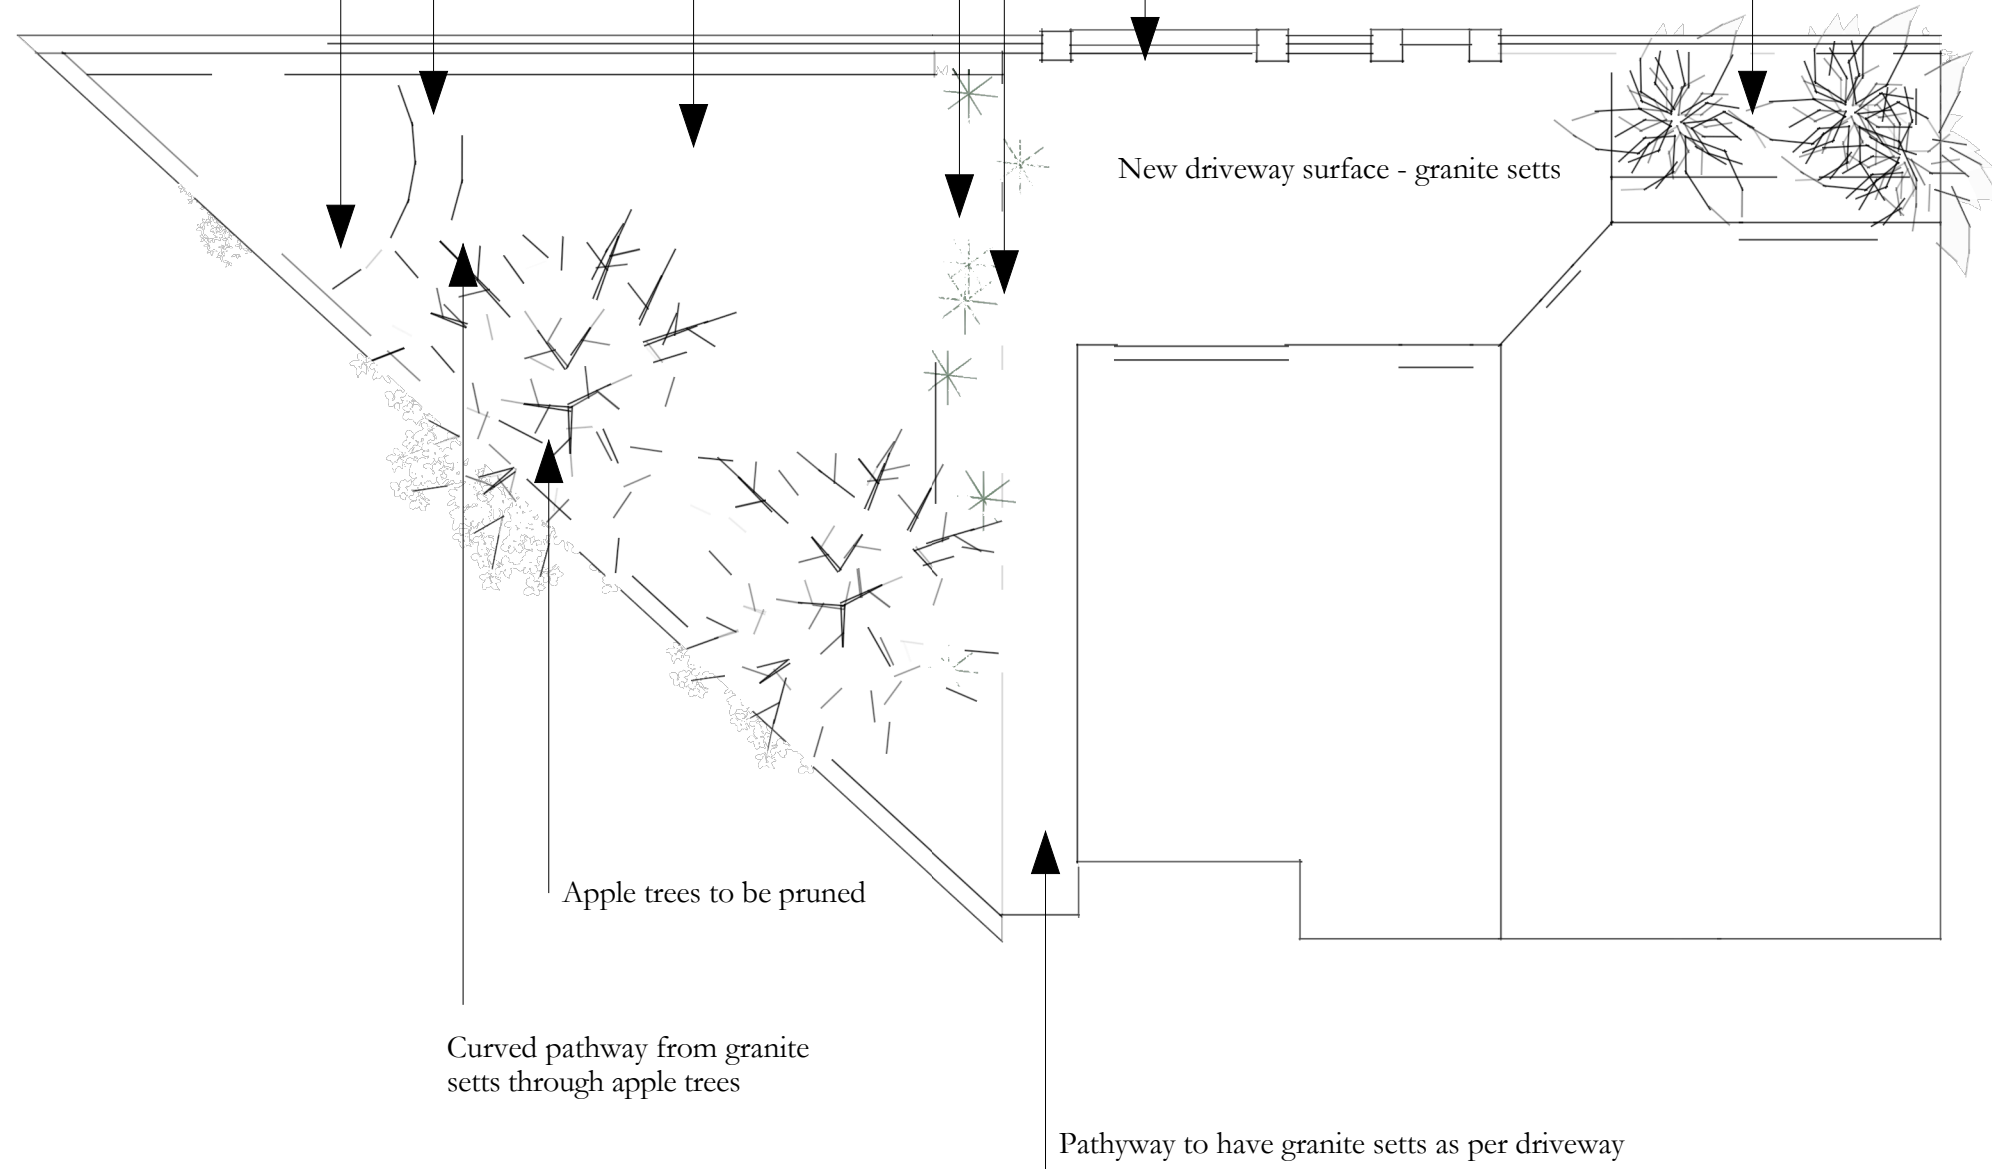

Templeman Harrison
 Garden design - Sustainable landscaping
 Studio 6, 36-42 New Inn Yard,
 London, EC2A 3EY
 www.templemanharrison.com
 info@templemanharrison.com
 Freephone: 0800 002 9630
 Mobile: 07973 692 373

Project		Paper
Eton College Road - Plan		A3
Date	By	Scale
16/10/13	Fiona Silk	1:100
File		
ECR - Plan - v1.0.layout		

