


**EXISTING DRAWINGS
SITE PLAN**

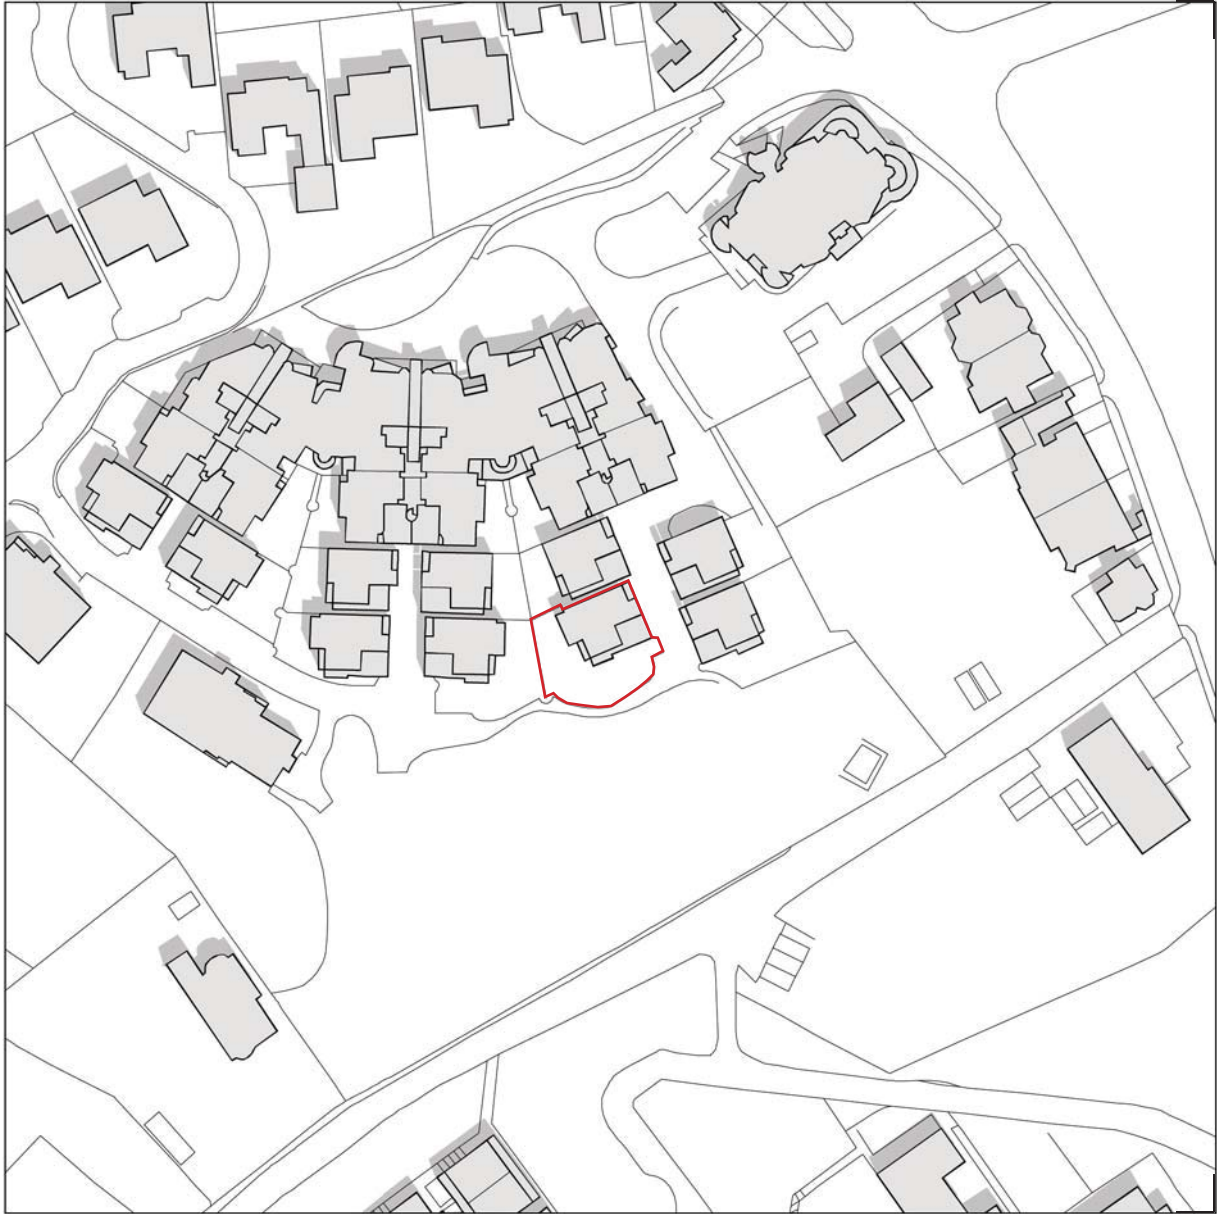


SITE LOCATION PLAN. DRAWING no. 0500. 1:1250@A3



BLOCK PLAN. DRAWING no. 500. 1:200@A3




EXISTING DRAWINGS
FLOOR PLANS

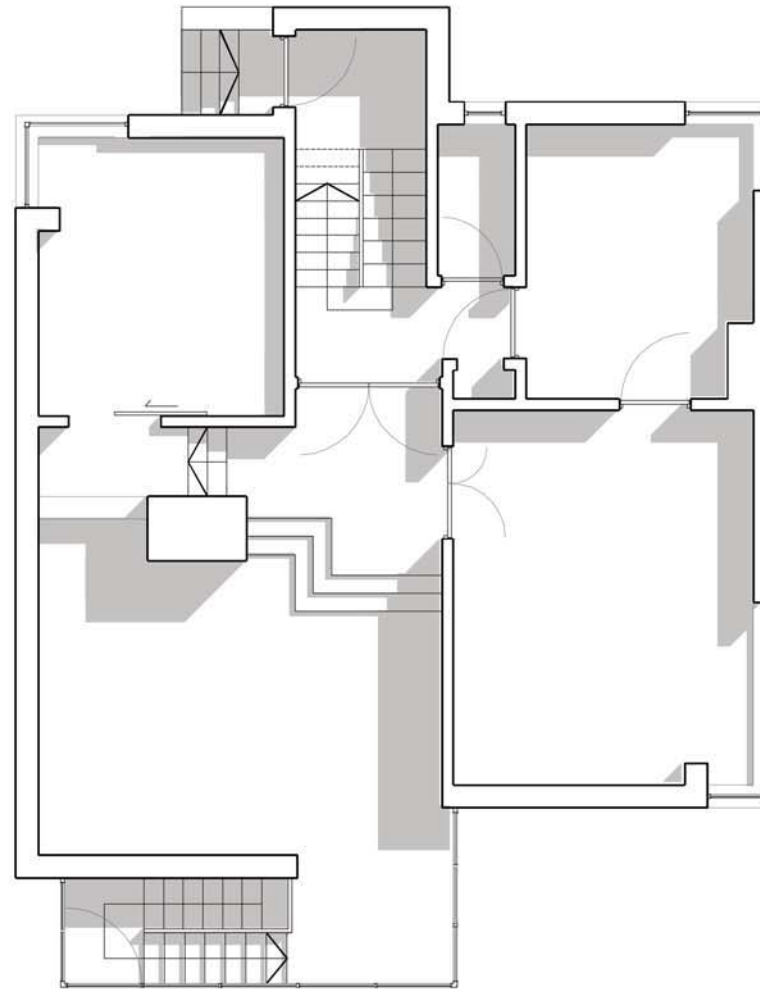

GROUND FLOOR PLAN. DRAWING no. 1000 1:100@A3




EXISTING DRAWINGS
ELEVATIONS

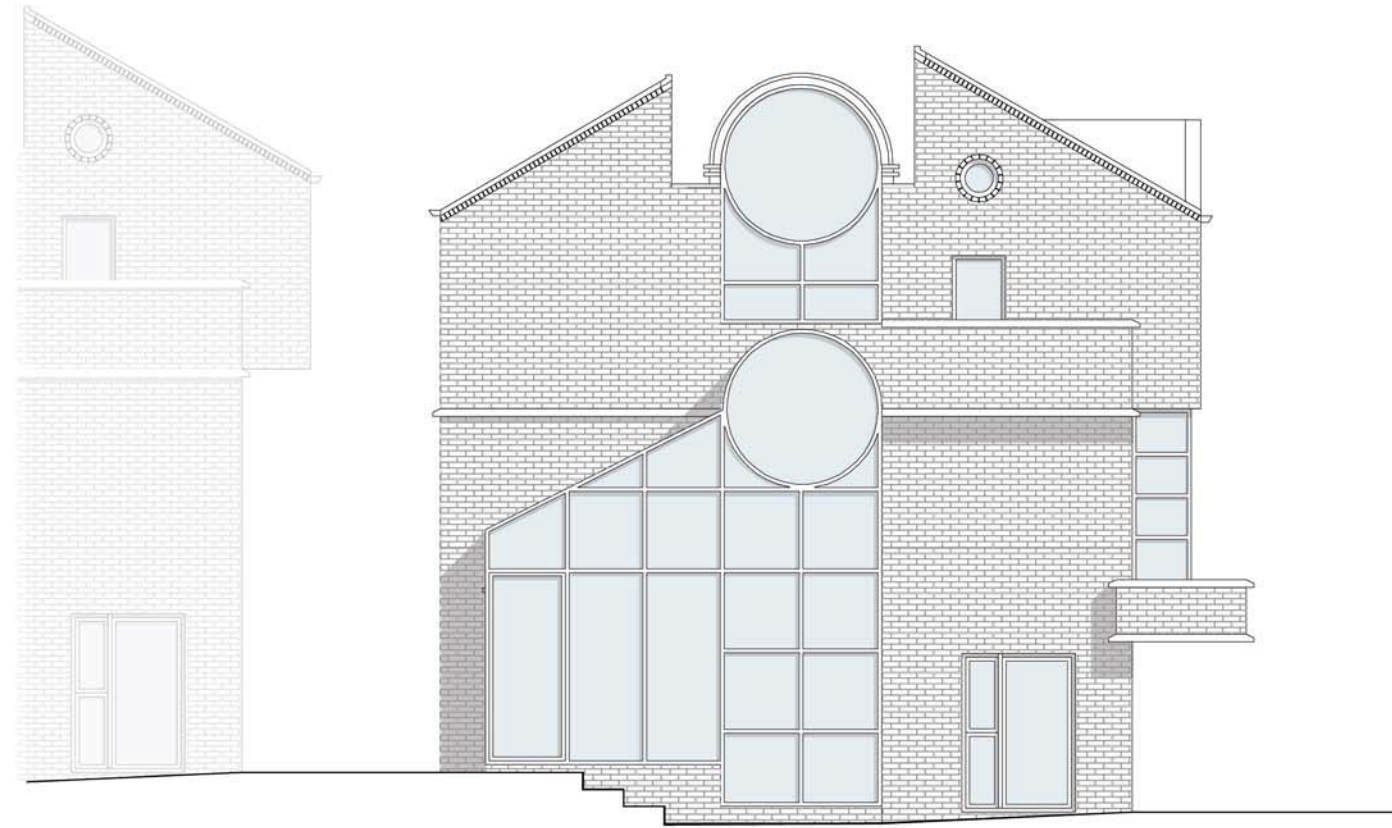


WEST ELEVATION. DRAWING no. 1100. 1:100@A3

EXISTING DRAWINGS
ELEVATION

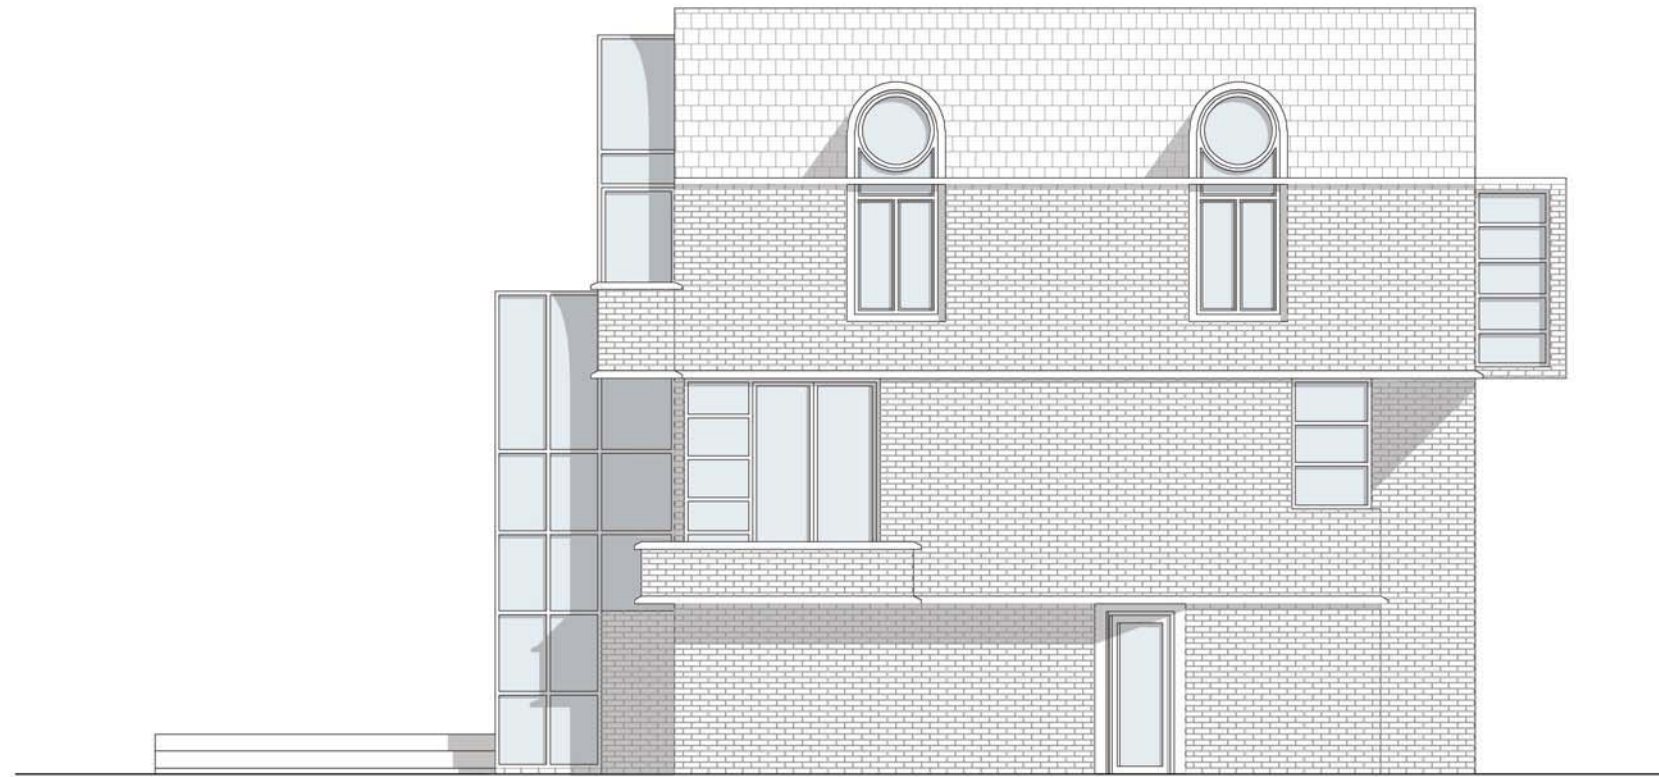


SOUTH ELEVATION. DRAWING no. 1101. 1:100@A3

PROPOSED DRAWINGS
SITE PLANS

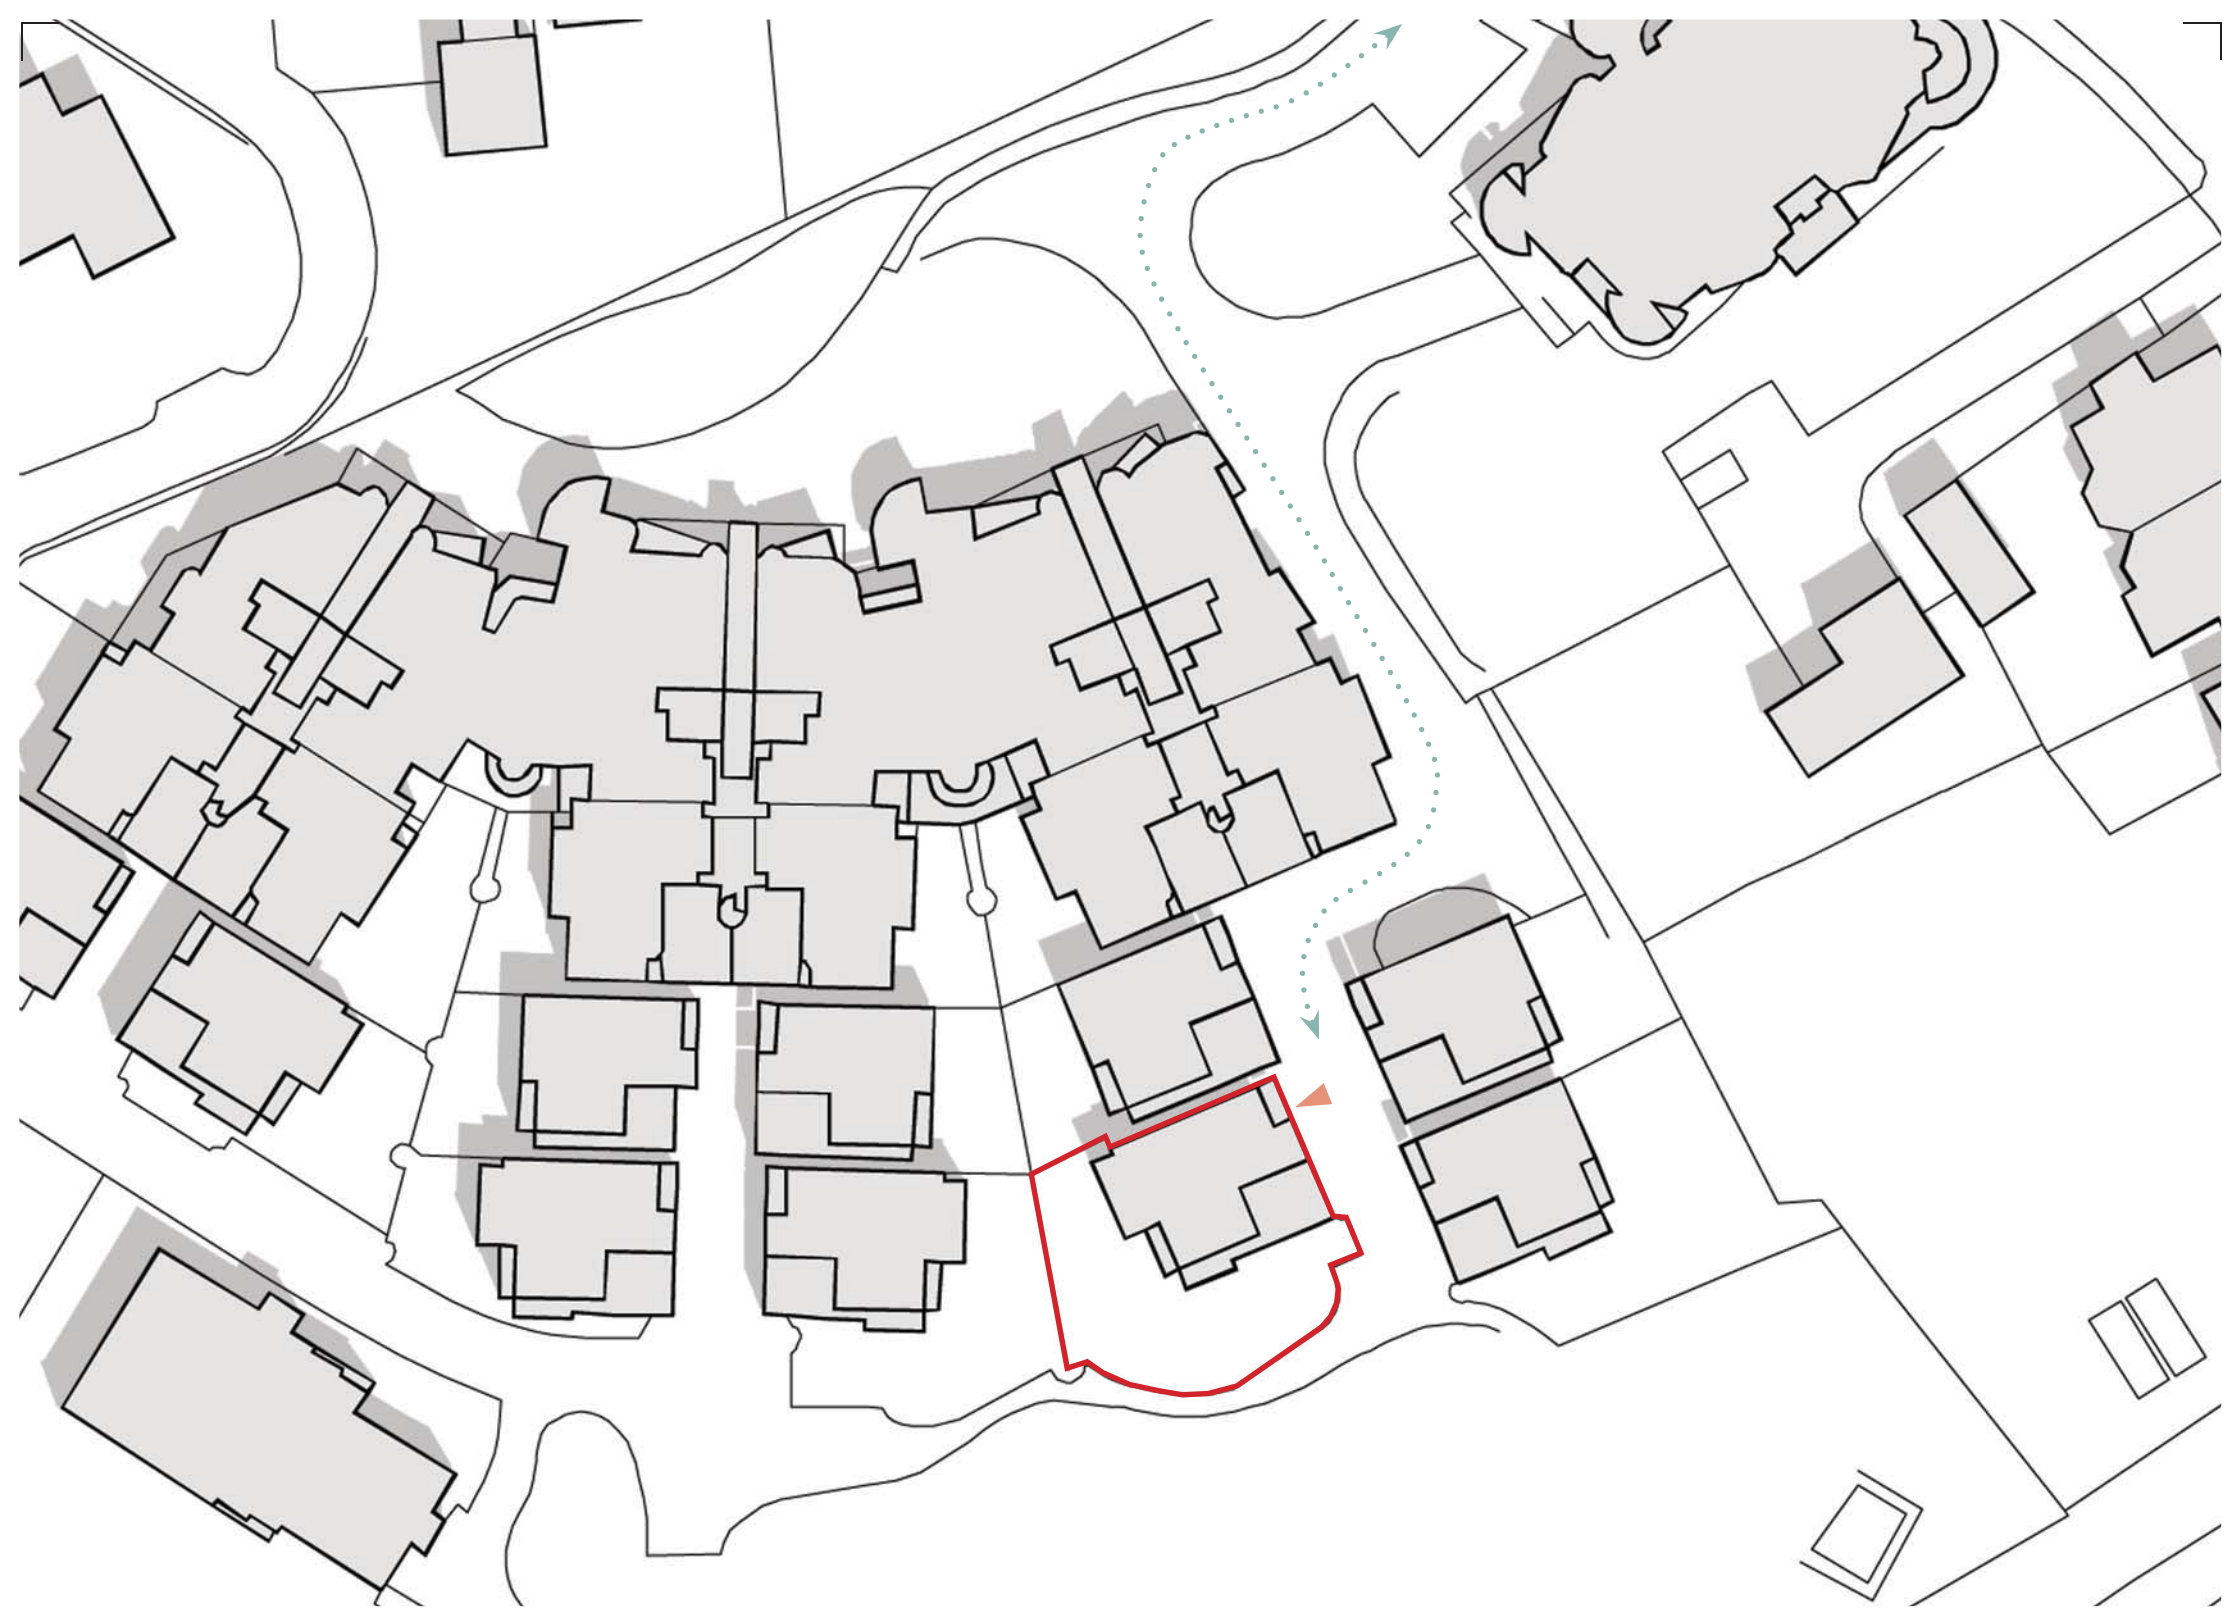


Residential Entrance 

Private Vehicular Route 

BLOCK AND ACCESS PLAN. DRAWING no. 1998. 1:500@A3

3 Firecrest Drive London NW3 7ND

PROPOSED DRAWINGS: SINGLE FLAT OPTION
FLOOR PLANS

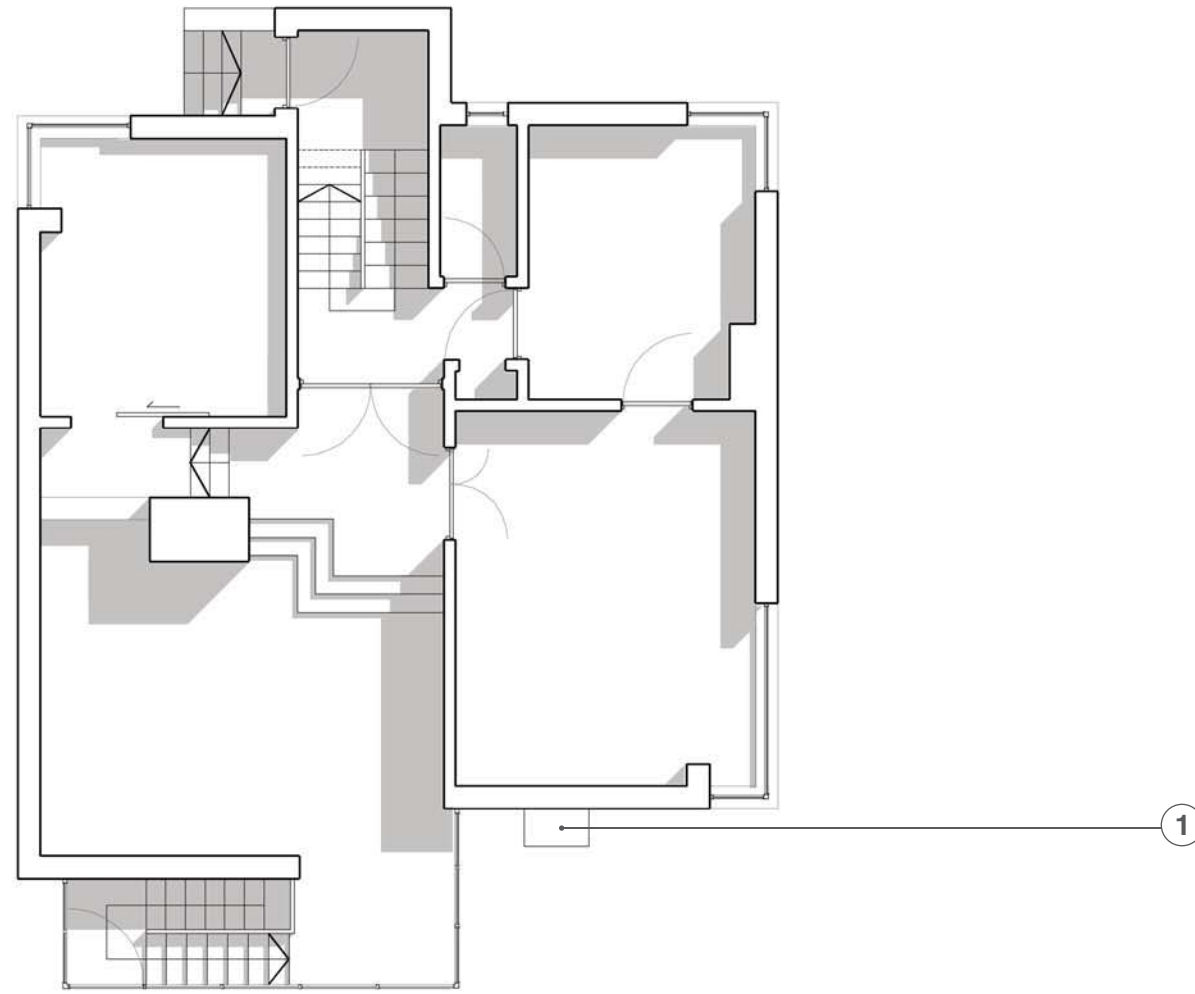

GROUND FLOOR PLAN. DRAWING no. 2000 1:100@A3

1. Air Conditioning Units

