


**PROPOSED DRAWINGS: SINGLE FLAT OPTION
ELEVATIONS**

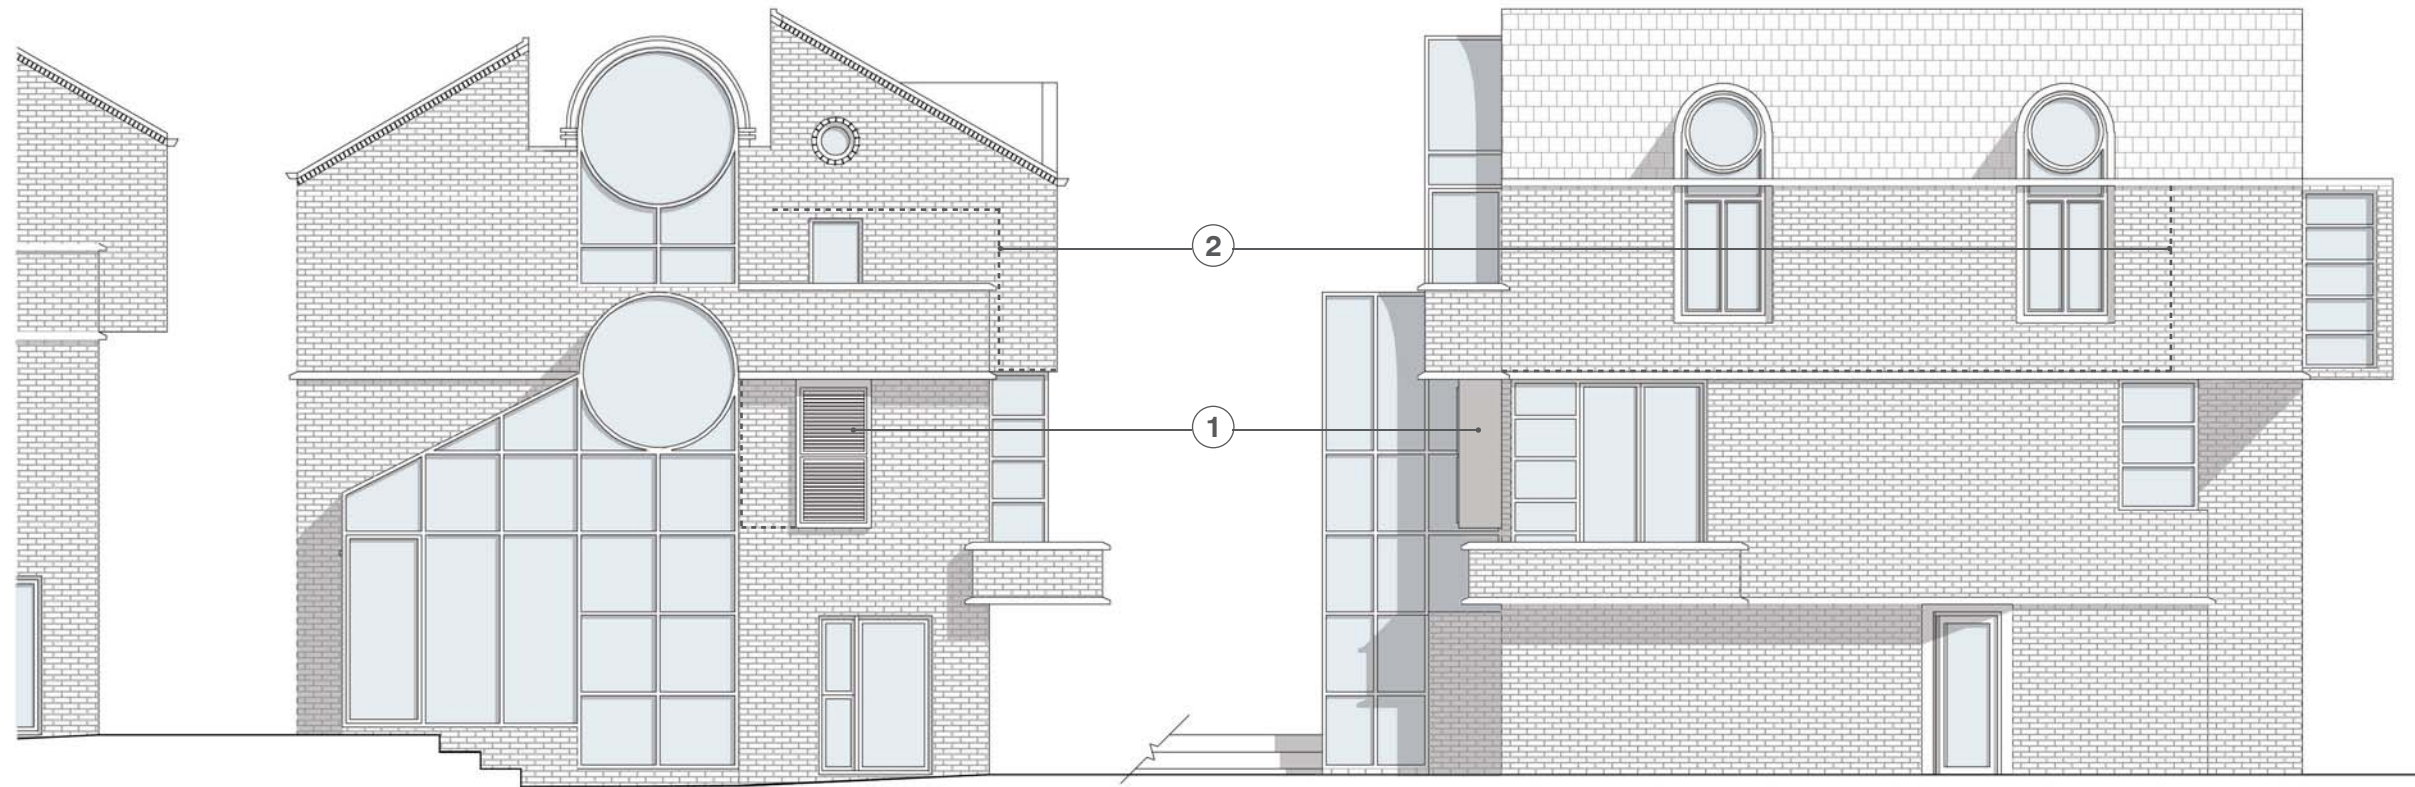

Elevation A

Elevation B

- 1. Air Conditioning Units with acoustic enclosure to meet attenuation measures as described by acoustic consultant
- 2. Ducting



SIDE FACADE. DRAWING no. 2101. 1:100@A3

3 Firecrest Drive London NW3 7ND