



96432 (Rev E)
Grosvenor Casino
Tottenham

PRODUCTION SHEET 2 OF 6


ITEM 01 (Qty 1)

Illuminated fascia sign.
Remove face panel from existing box. Remove illumination and repaint sign carcass Black.
Install new LED illumination. Complete with a new fret cut aluminium face panel with pushed through acrylic letters.
Scale 1:20



ITEM 02 (Qty 4)

New illuminated fascia signs to replace existing. Illuminated by LED 's.
Complete with fret cut aluminium face panel with pushed through acrylic letters.
Scale 1:20

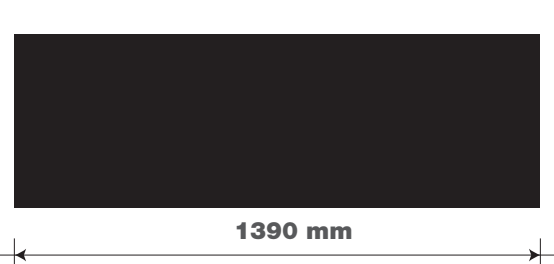


ITEM 03 (Qty 2)

Remove existing Gala G vinyls from entrance doors.

ITEM 04 (Qty 2)

Polished Chrome internally illuminated poster cases.
Scale 1:20

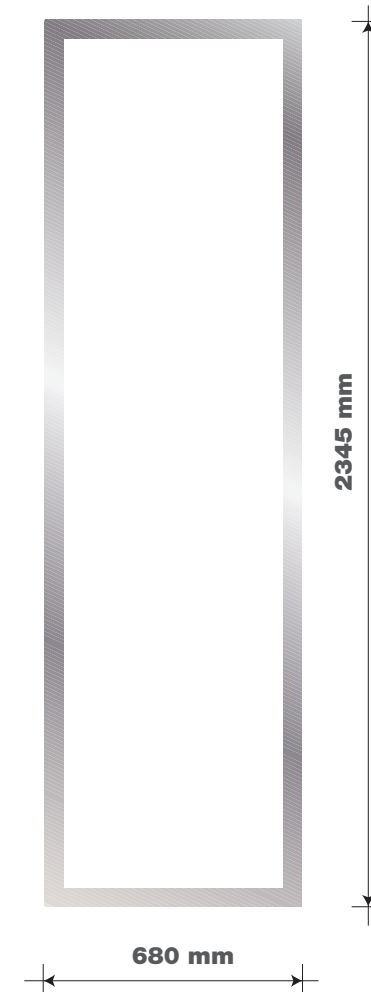

ITEM 05 (Qty 1)

Illuminated fascia sign.

Remove face panel from existing box. Remove illumination and repaint sign carcass Black.

Install new LED illumination. Complete with a new fret cut aluminium face panel with pushed through acrylic letters.

Scale 1:20



ITEM 06 (Qty 1)


Remove existing vinyl and apply new. Display to be confirmed.

Scale 1:30







Bedford Avenue / North Elevation - Scale 1:100

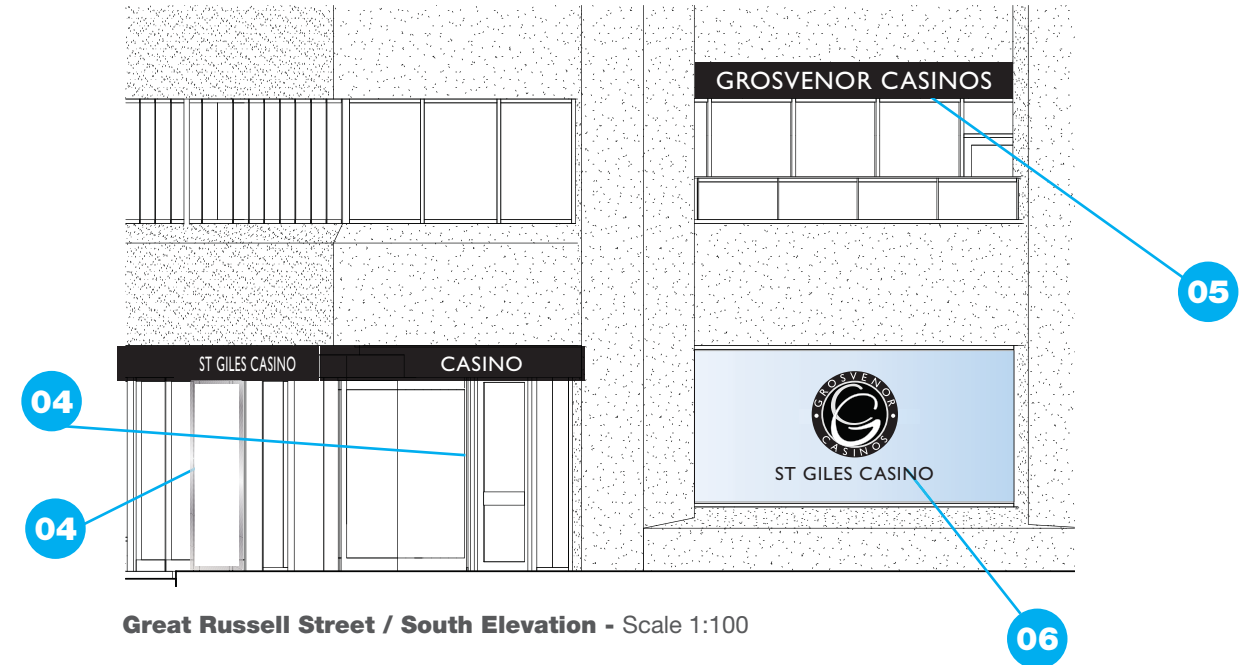


Great Russell Street / South Elevation - Scale 1:100

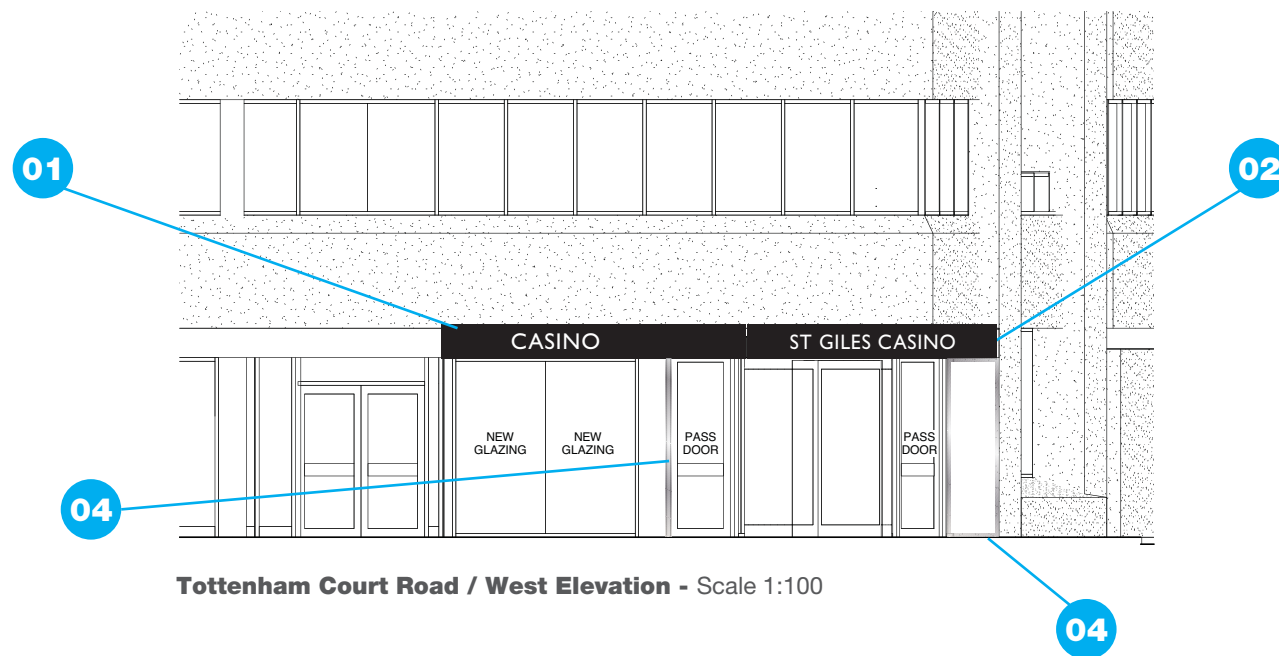


Tottenham Court Road / West Elevation - Scale 1:100

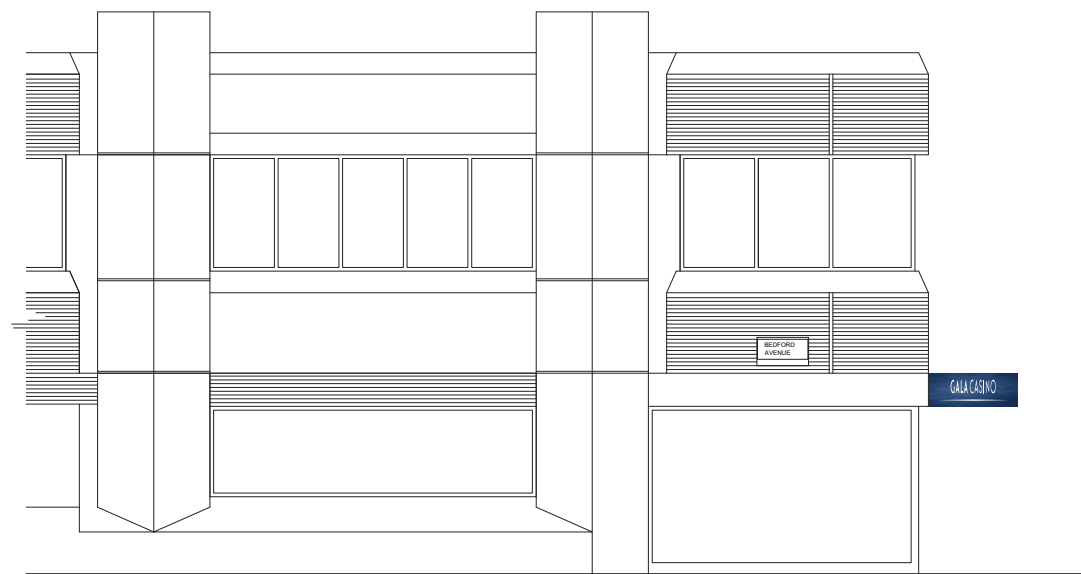


Bedford Avenue / North Elevation - Scale 1:100

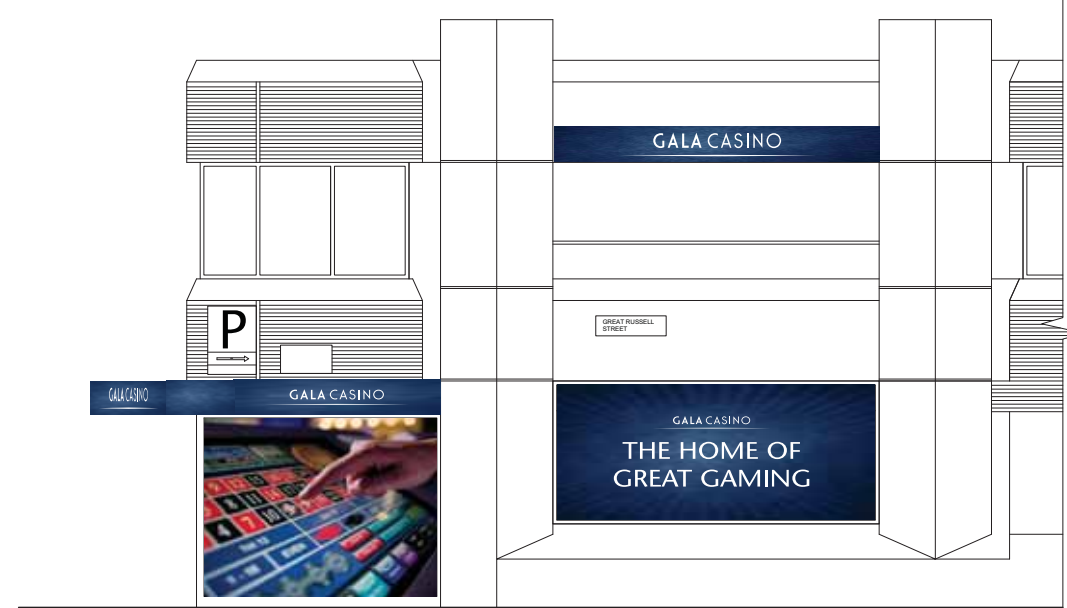

Great Russell Street / South Elevation - Scale 1:100

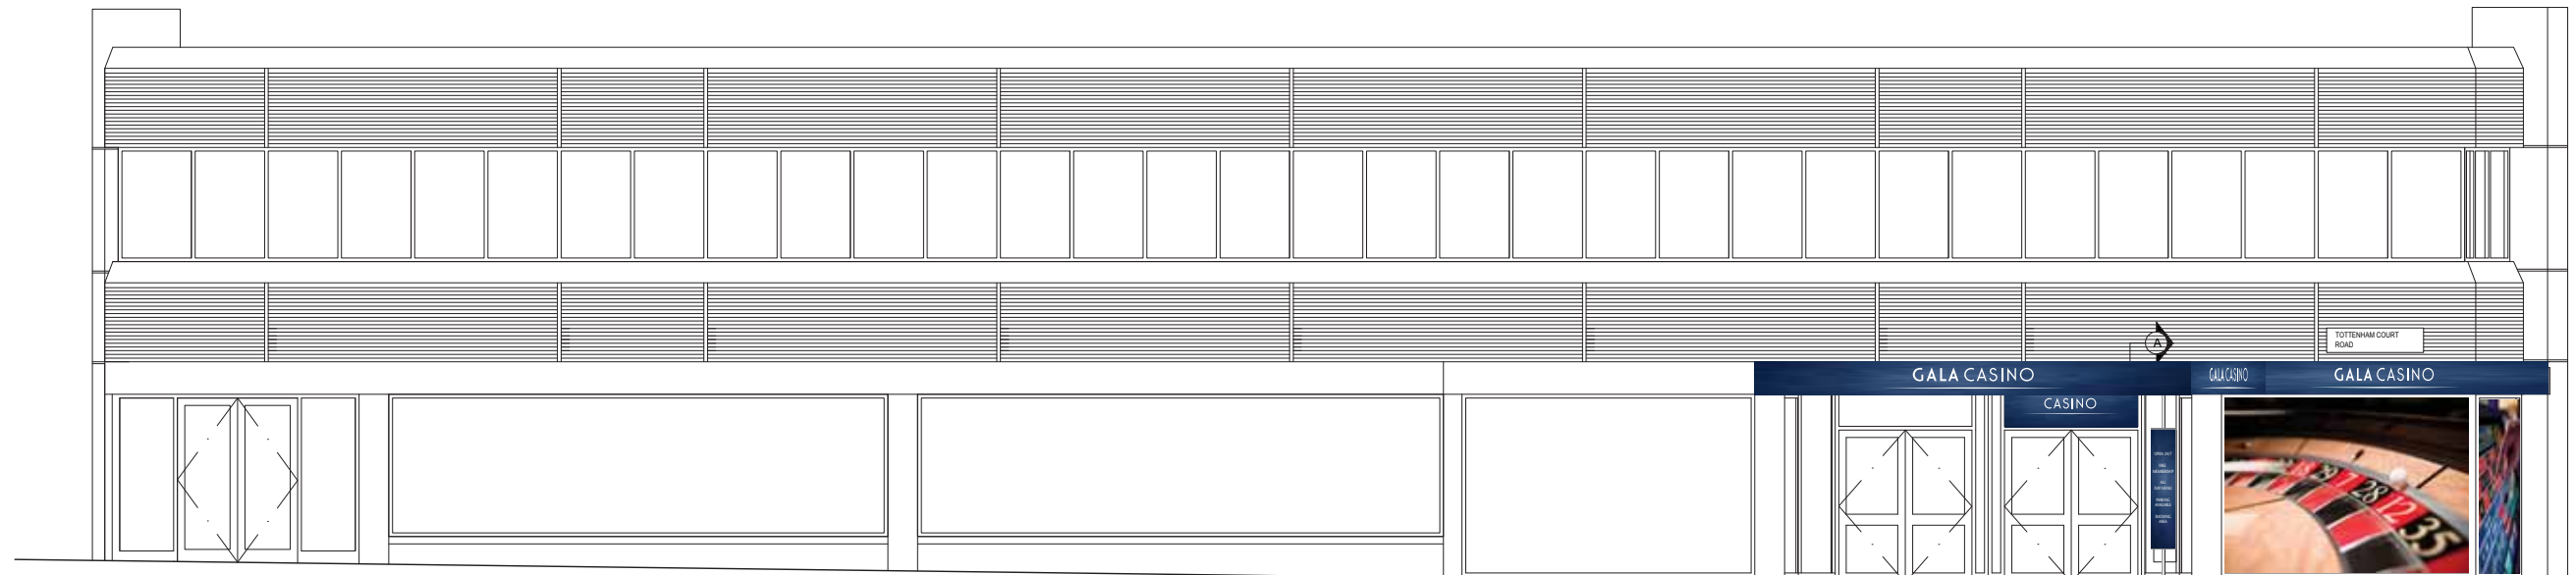

Tottenham Court Road / West Elevation - Scale 1:100

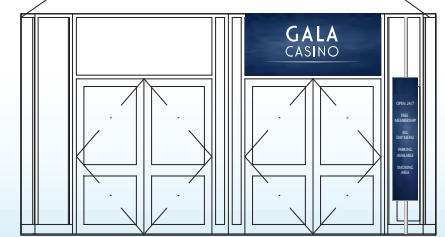

Entrance Recess Detail - Scale 1:100



Section A-A - Scale 1:100

