



- - - - - Site Boundary
- - - - - Adjacent sites under client ownership

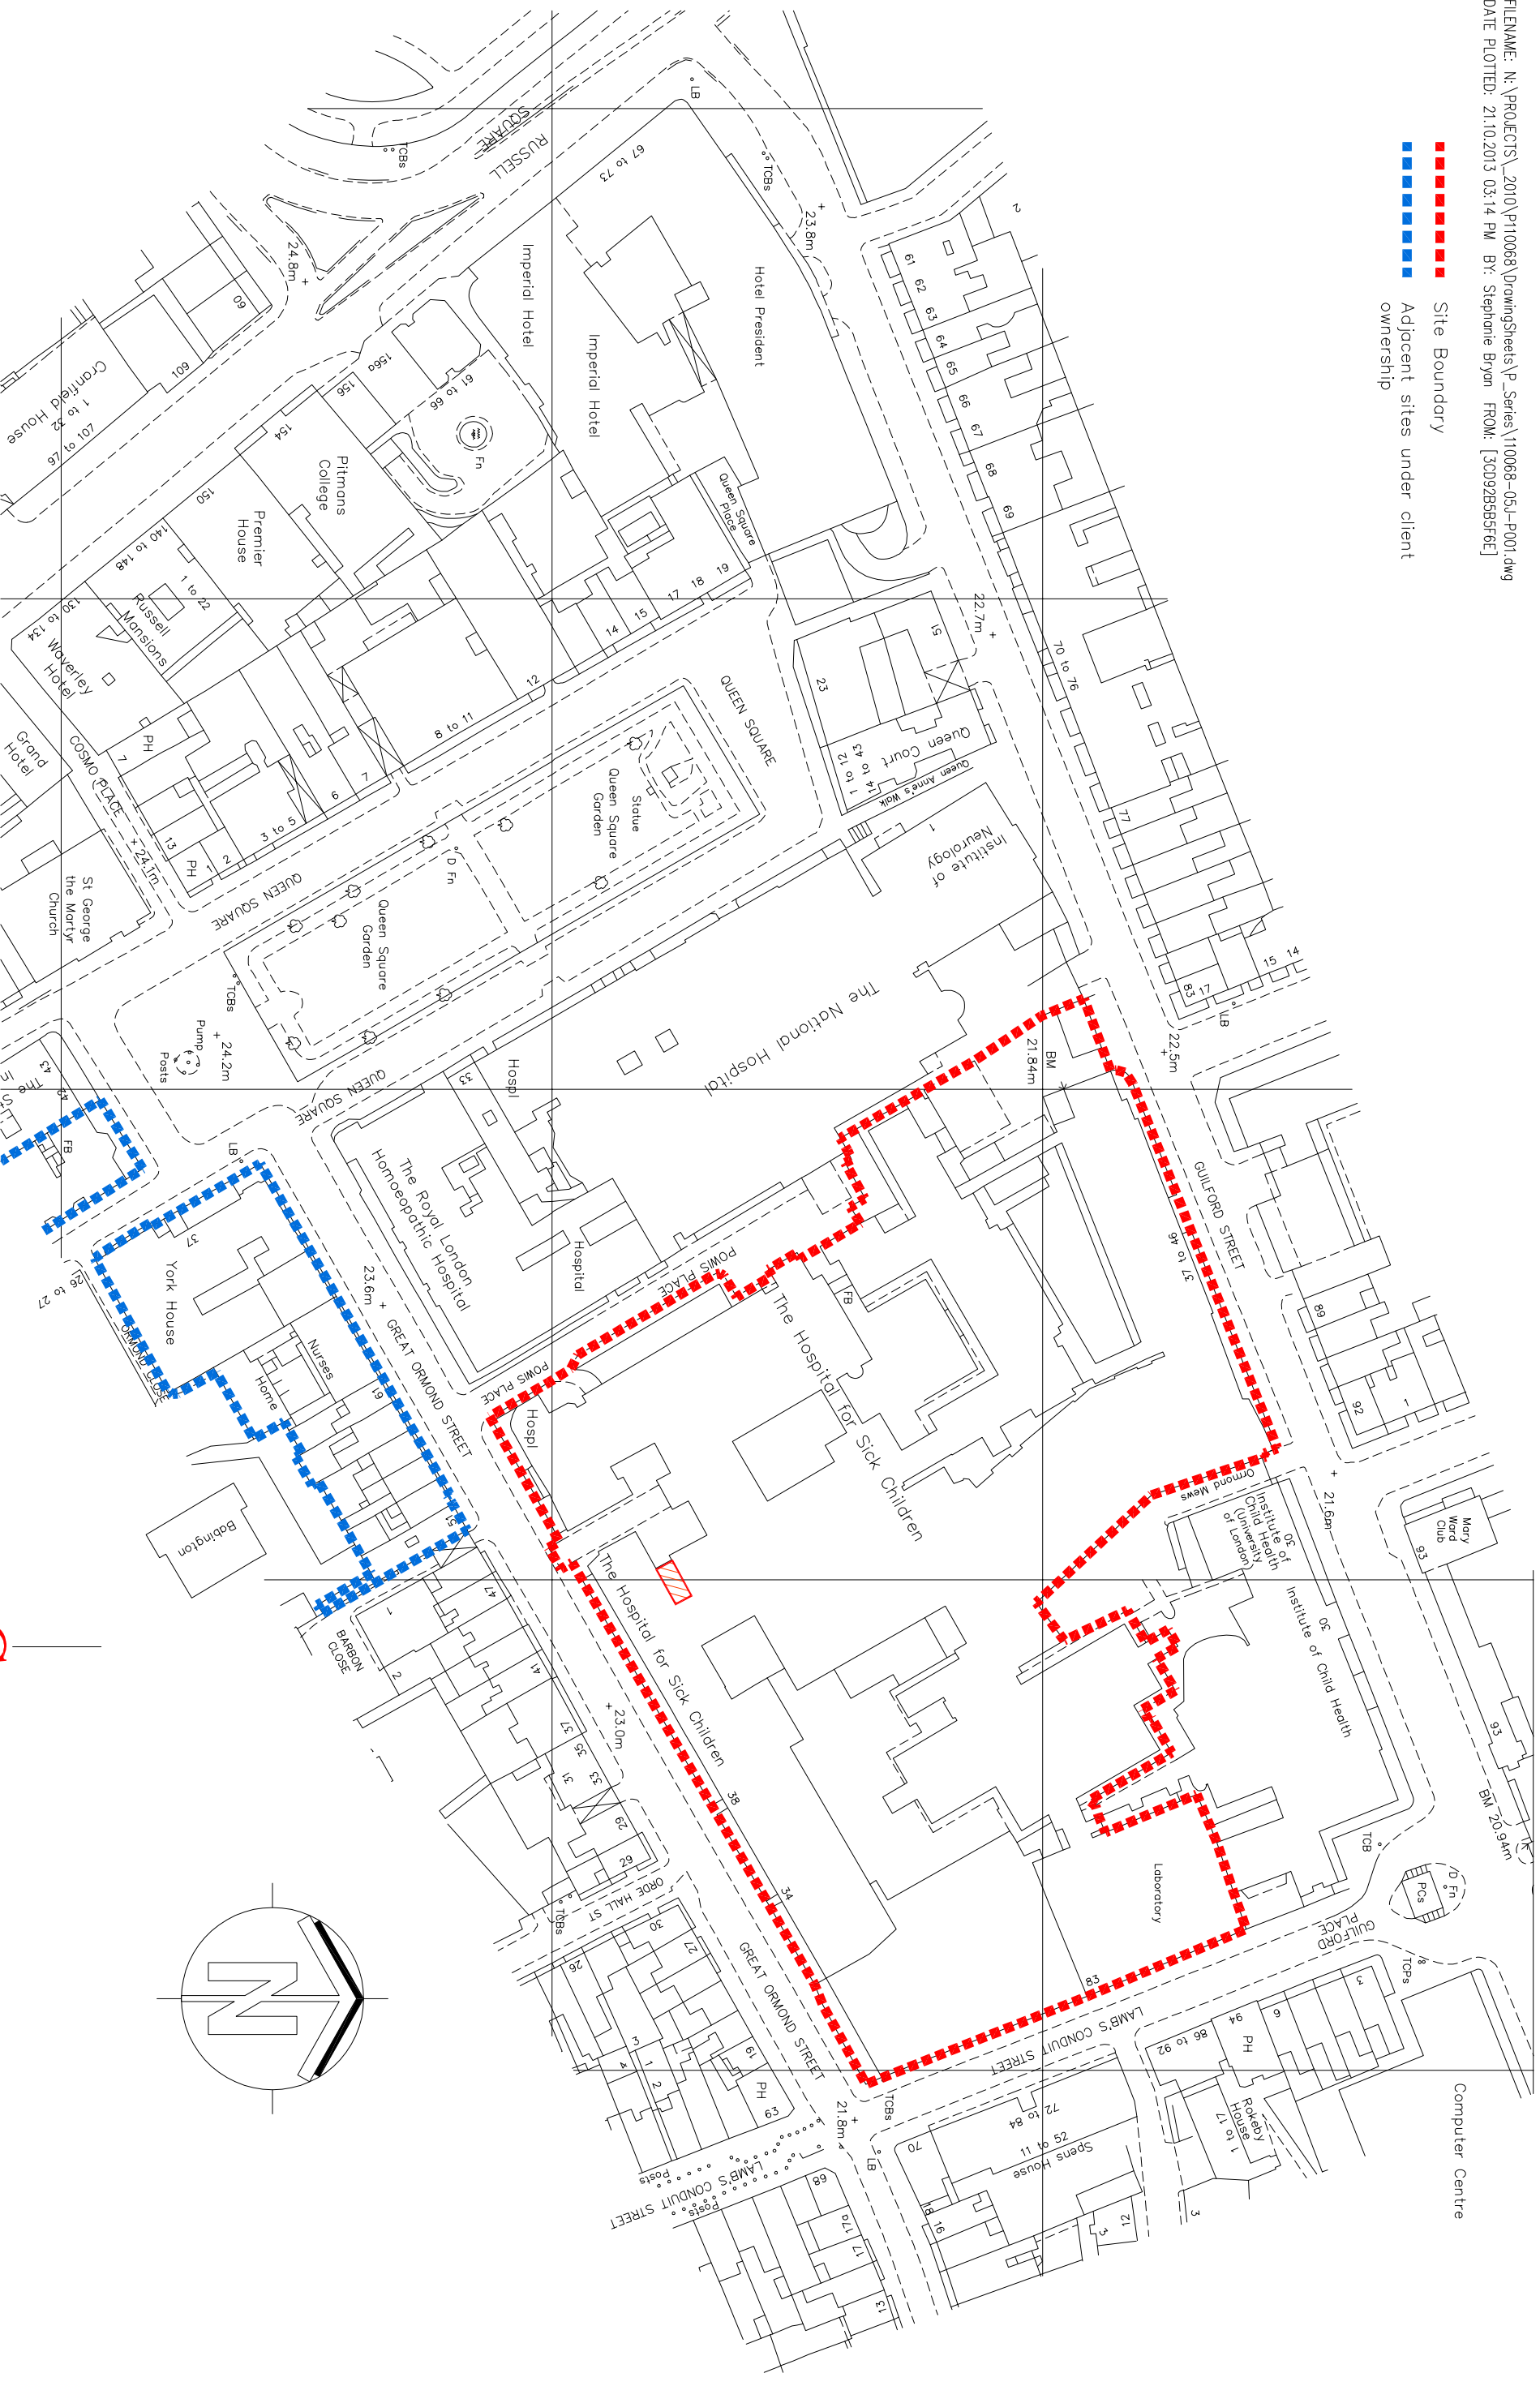

rev	date	by	app.	description



Project Title  
**GOSH 21+**  
 ADDITIONAL PLANT AT LEVEL 4  
 Drawing Title  
**SITE LOCATION PLAN**

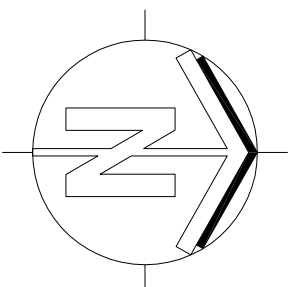

Watkins Gray International LLP  
 Colechurch House, 1 London Bridge Walk, LONDON, SE1 2SX  
 Tel: 020 7940 8400 Fax: 020 7940 8444 mwill@wgil.co.uk

Architects

Drawn by	Checked by	Date	Scale
APB	CG	16:10:2013	1:1250
Project No.	Drawing No.	Revision	
110068-05H P001			

Notes  
 Do not scale this drawing  
 All dimensions to be checked by the Contractor before construction proceeds  
 This drawing is the copyright of Watkins Gray International LLP and shall not be in any way used or reproduced without their prior written consent