

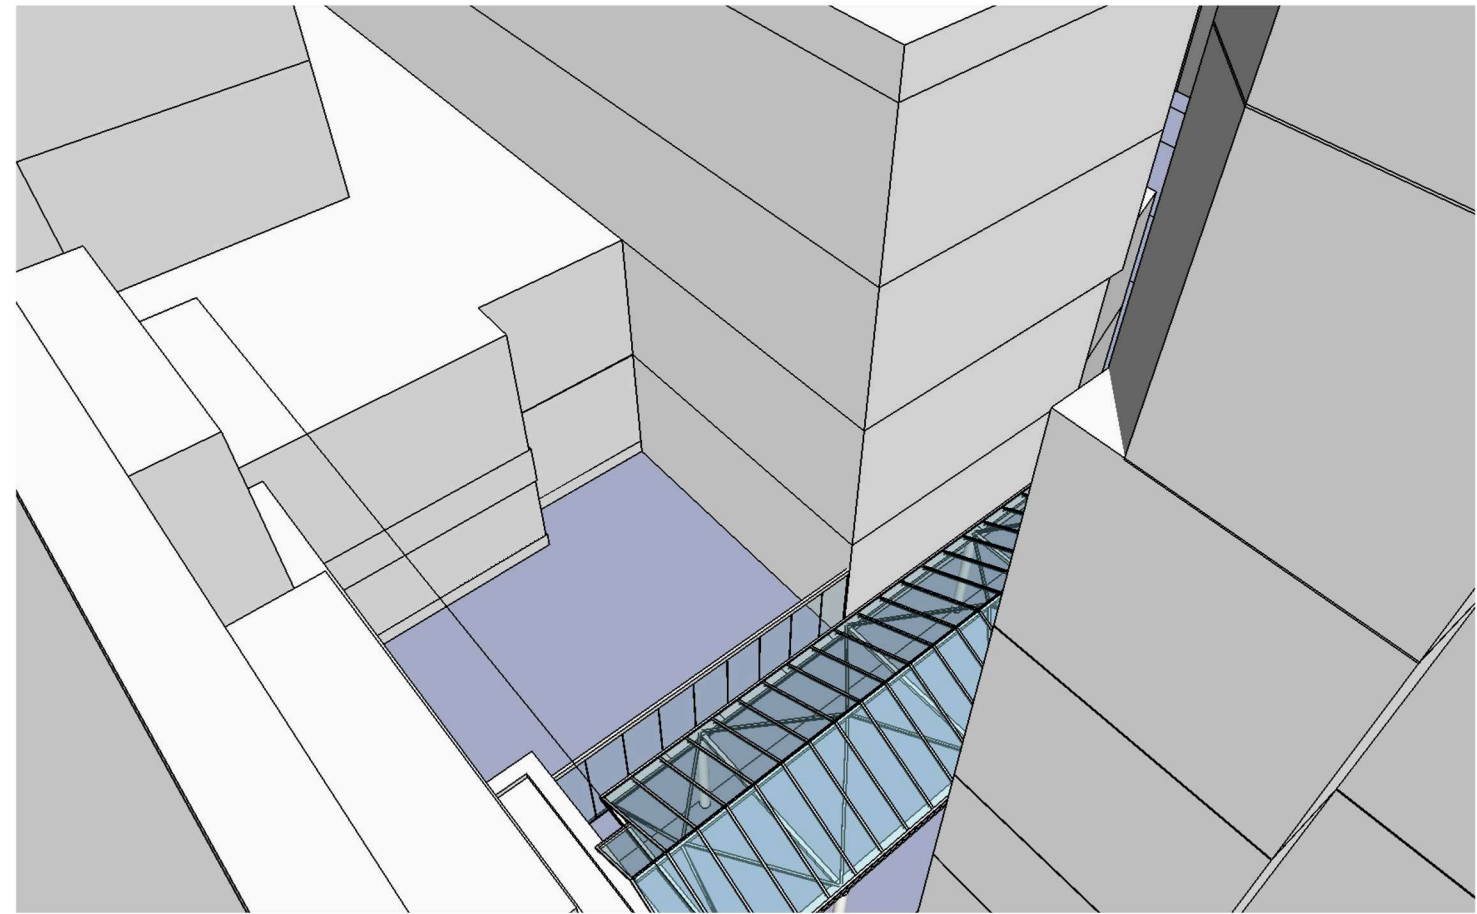
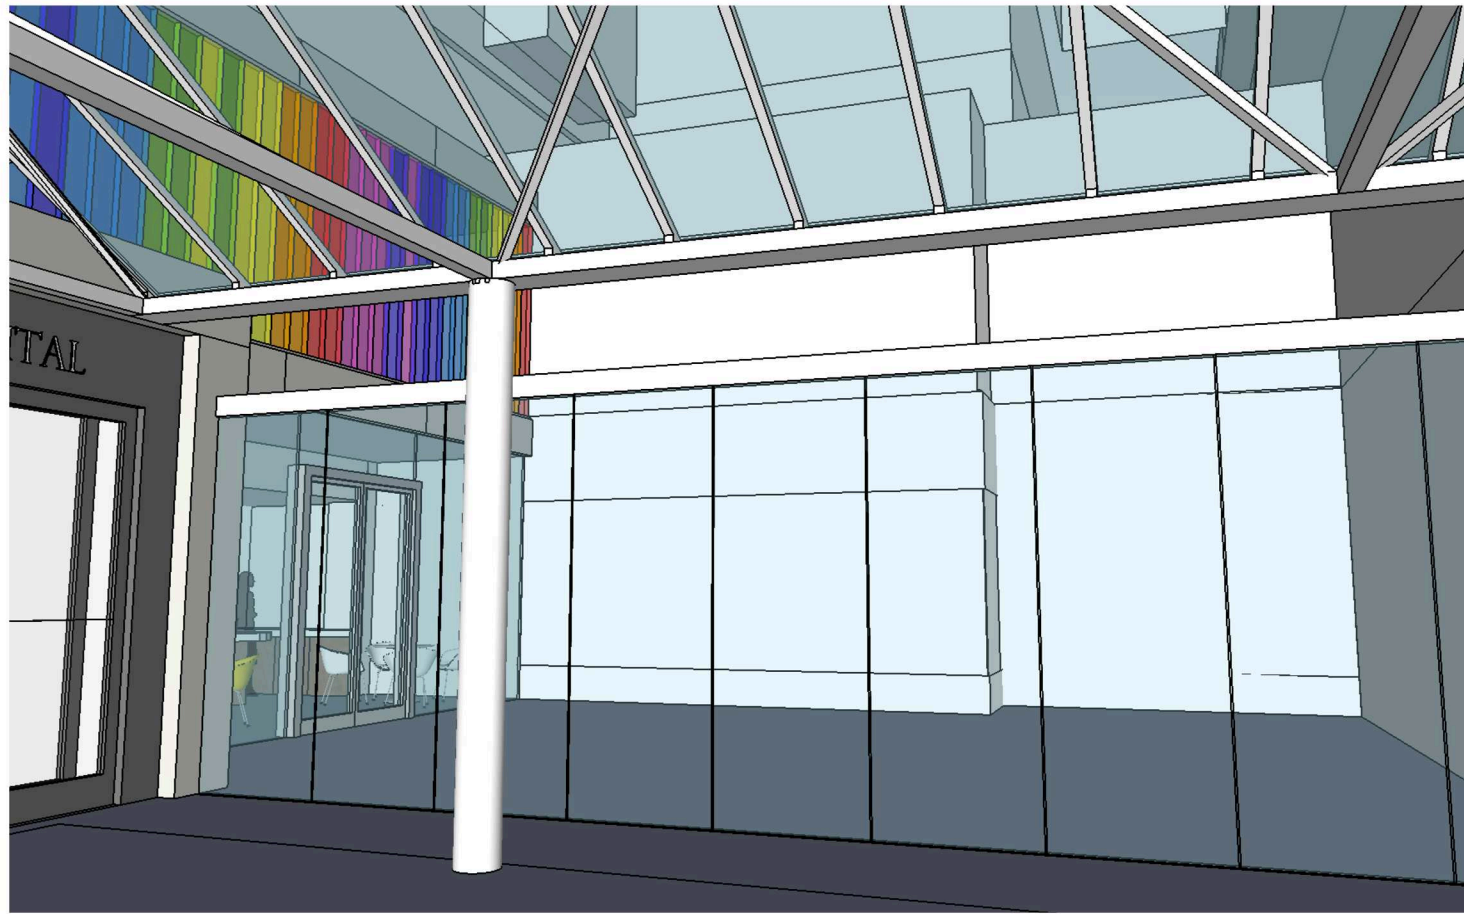


BEFORE

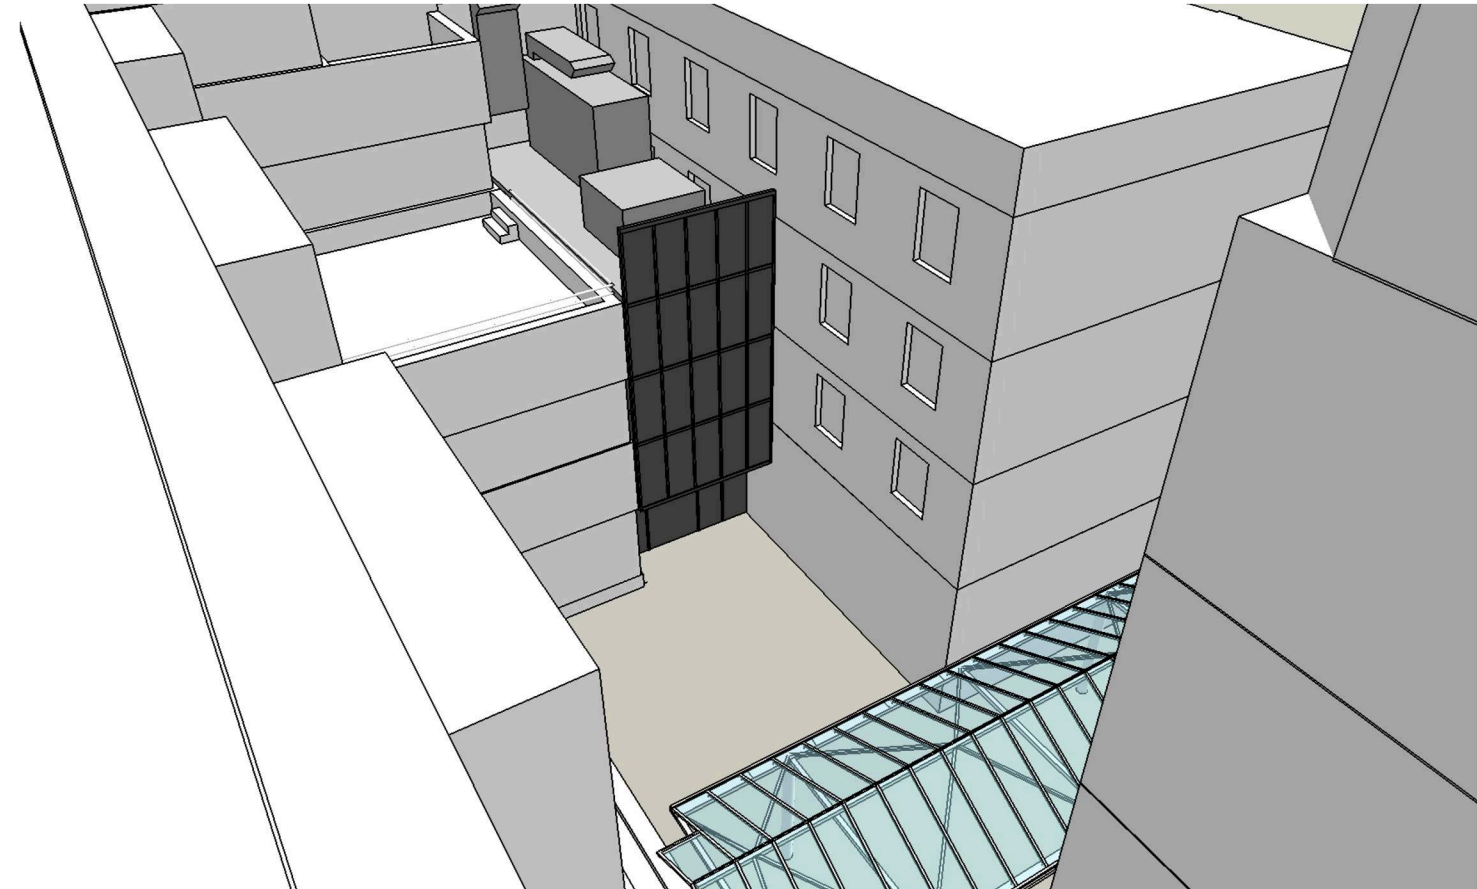

AFTER

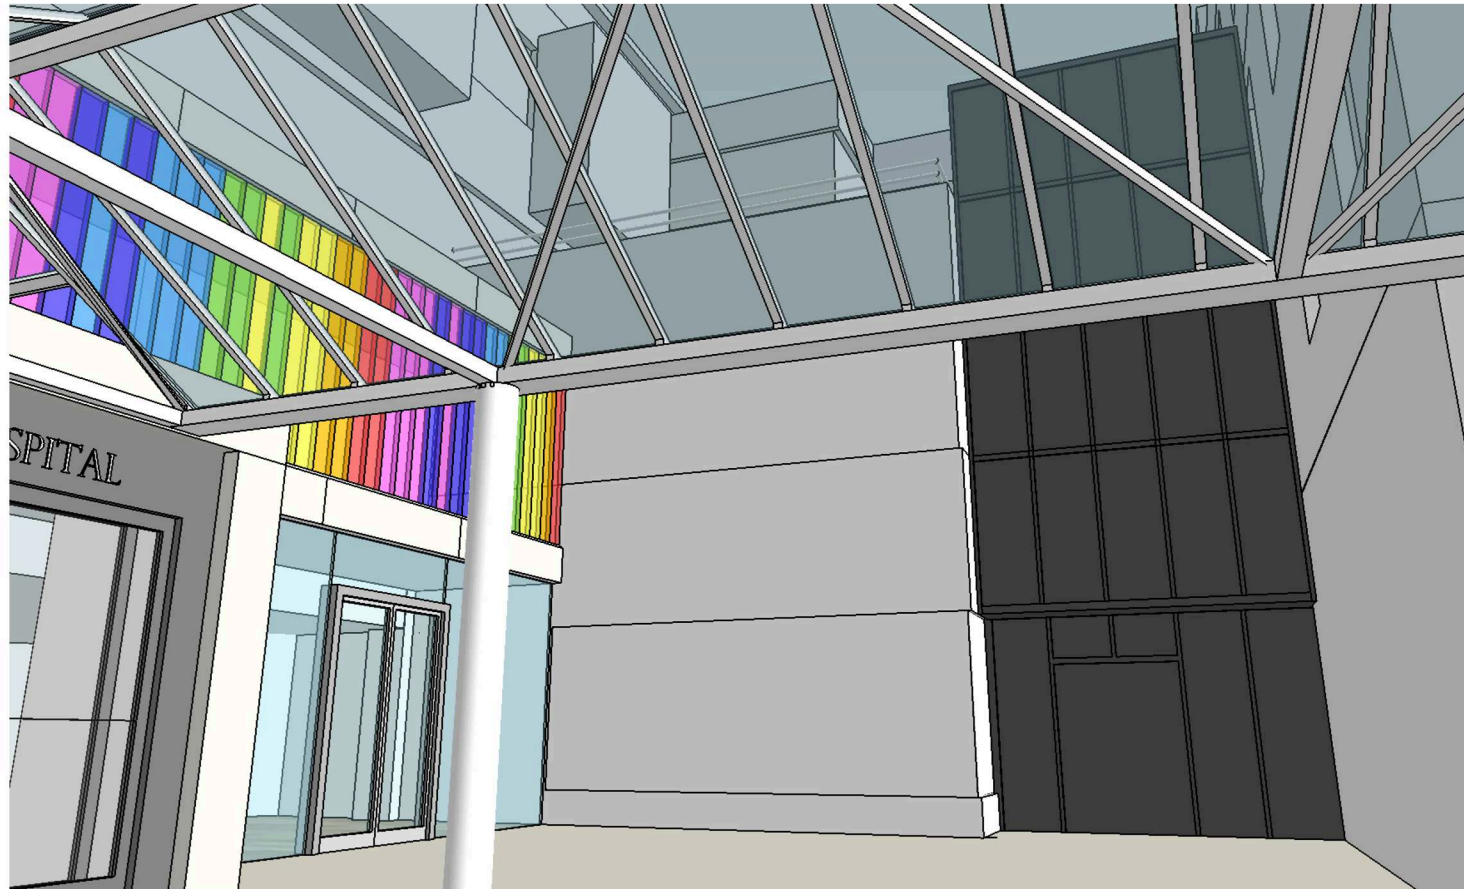

Notes

Do not scale this drawing
 This drawing is the copyright of Watkins Gray International LLP and shall not
 be in any way used or reproduced without their prior written consent

GREAT ORMOND STREET HOSPITAL

PERSPECTIVE VIEWS

REVISION

DRAWING NO	DRAWN BY	CHECKED BY	SCALE	DATE
110053_P009	SB	CG	NTS	17.10.2013

