

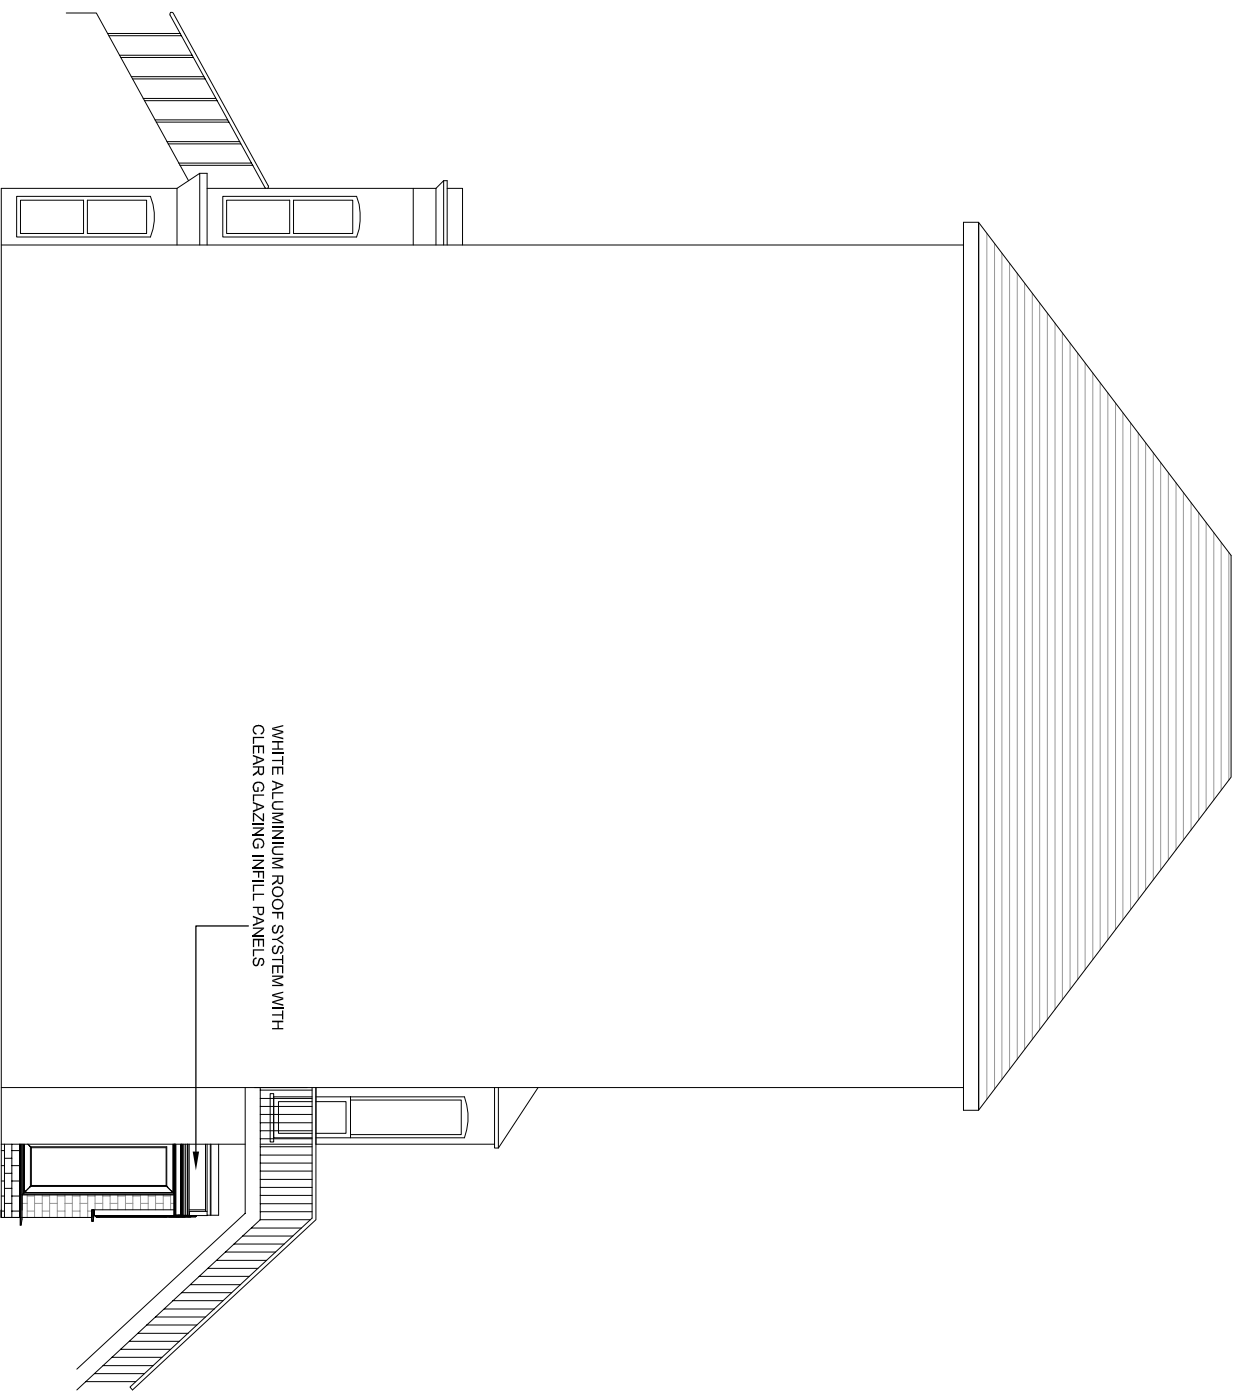


LEFT ELEVATION
SCALE 1:100 @A3

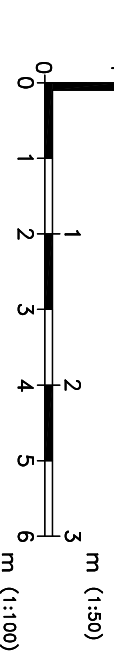

RIGHT ELEVATION
SCALE 1:100 @A3

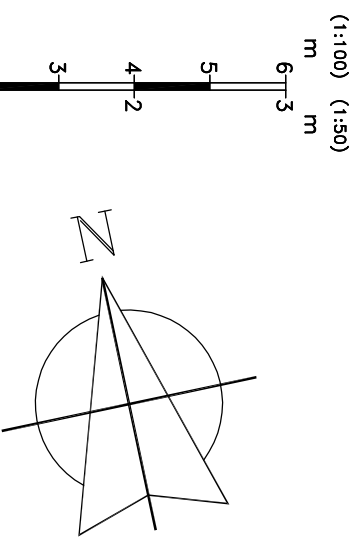

APPROVED PLANS
UNDER
PLANNING REF -
2013/22212/P

- NOTES**
1. All dimensions are in millimetres(mm) & levels in meters(m) unless noted otherwise.
 2. This drawing to be read in conjunction with all relevant specifications.
 3. All work to comply with the relevant British Standards, GGF Codes of Practice and Building Regulations if non exempt.

PROJECT NUMBER
CL0539AR CL0579AR

CLIENT
MR JEREMIE BENICHOU
61A PRIORY ROAD
LONDON
NW6 3NH

TITLE			
PROPOSED SIDE ELEVATIONS			
DRAWN	CHECKED	DATE	SCALE
L.KONIDIS	SR	16-04-13	AS SHOWN @ A3
DRG. NO. 5576/04		REVISION	



© Crown copyright. All rights reserved. Licence number 0100042205
© Crown copyright. All rights reserved. Licence number 0100031673