


NOTES:

1. DO NOT SCALE
2. DRAWINGS TO BE READ IN CONJUNCTION WITH ALL SERVICES AND STRUCTURAL ENGINEERS DRAWINGS & SPECIFICATIONS.
3. © COPYRIGHT. DRAWINGS NOT TO BE REPRODUCED OR USED WITHOUT PRIOR WRITTEN CONSENT.

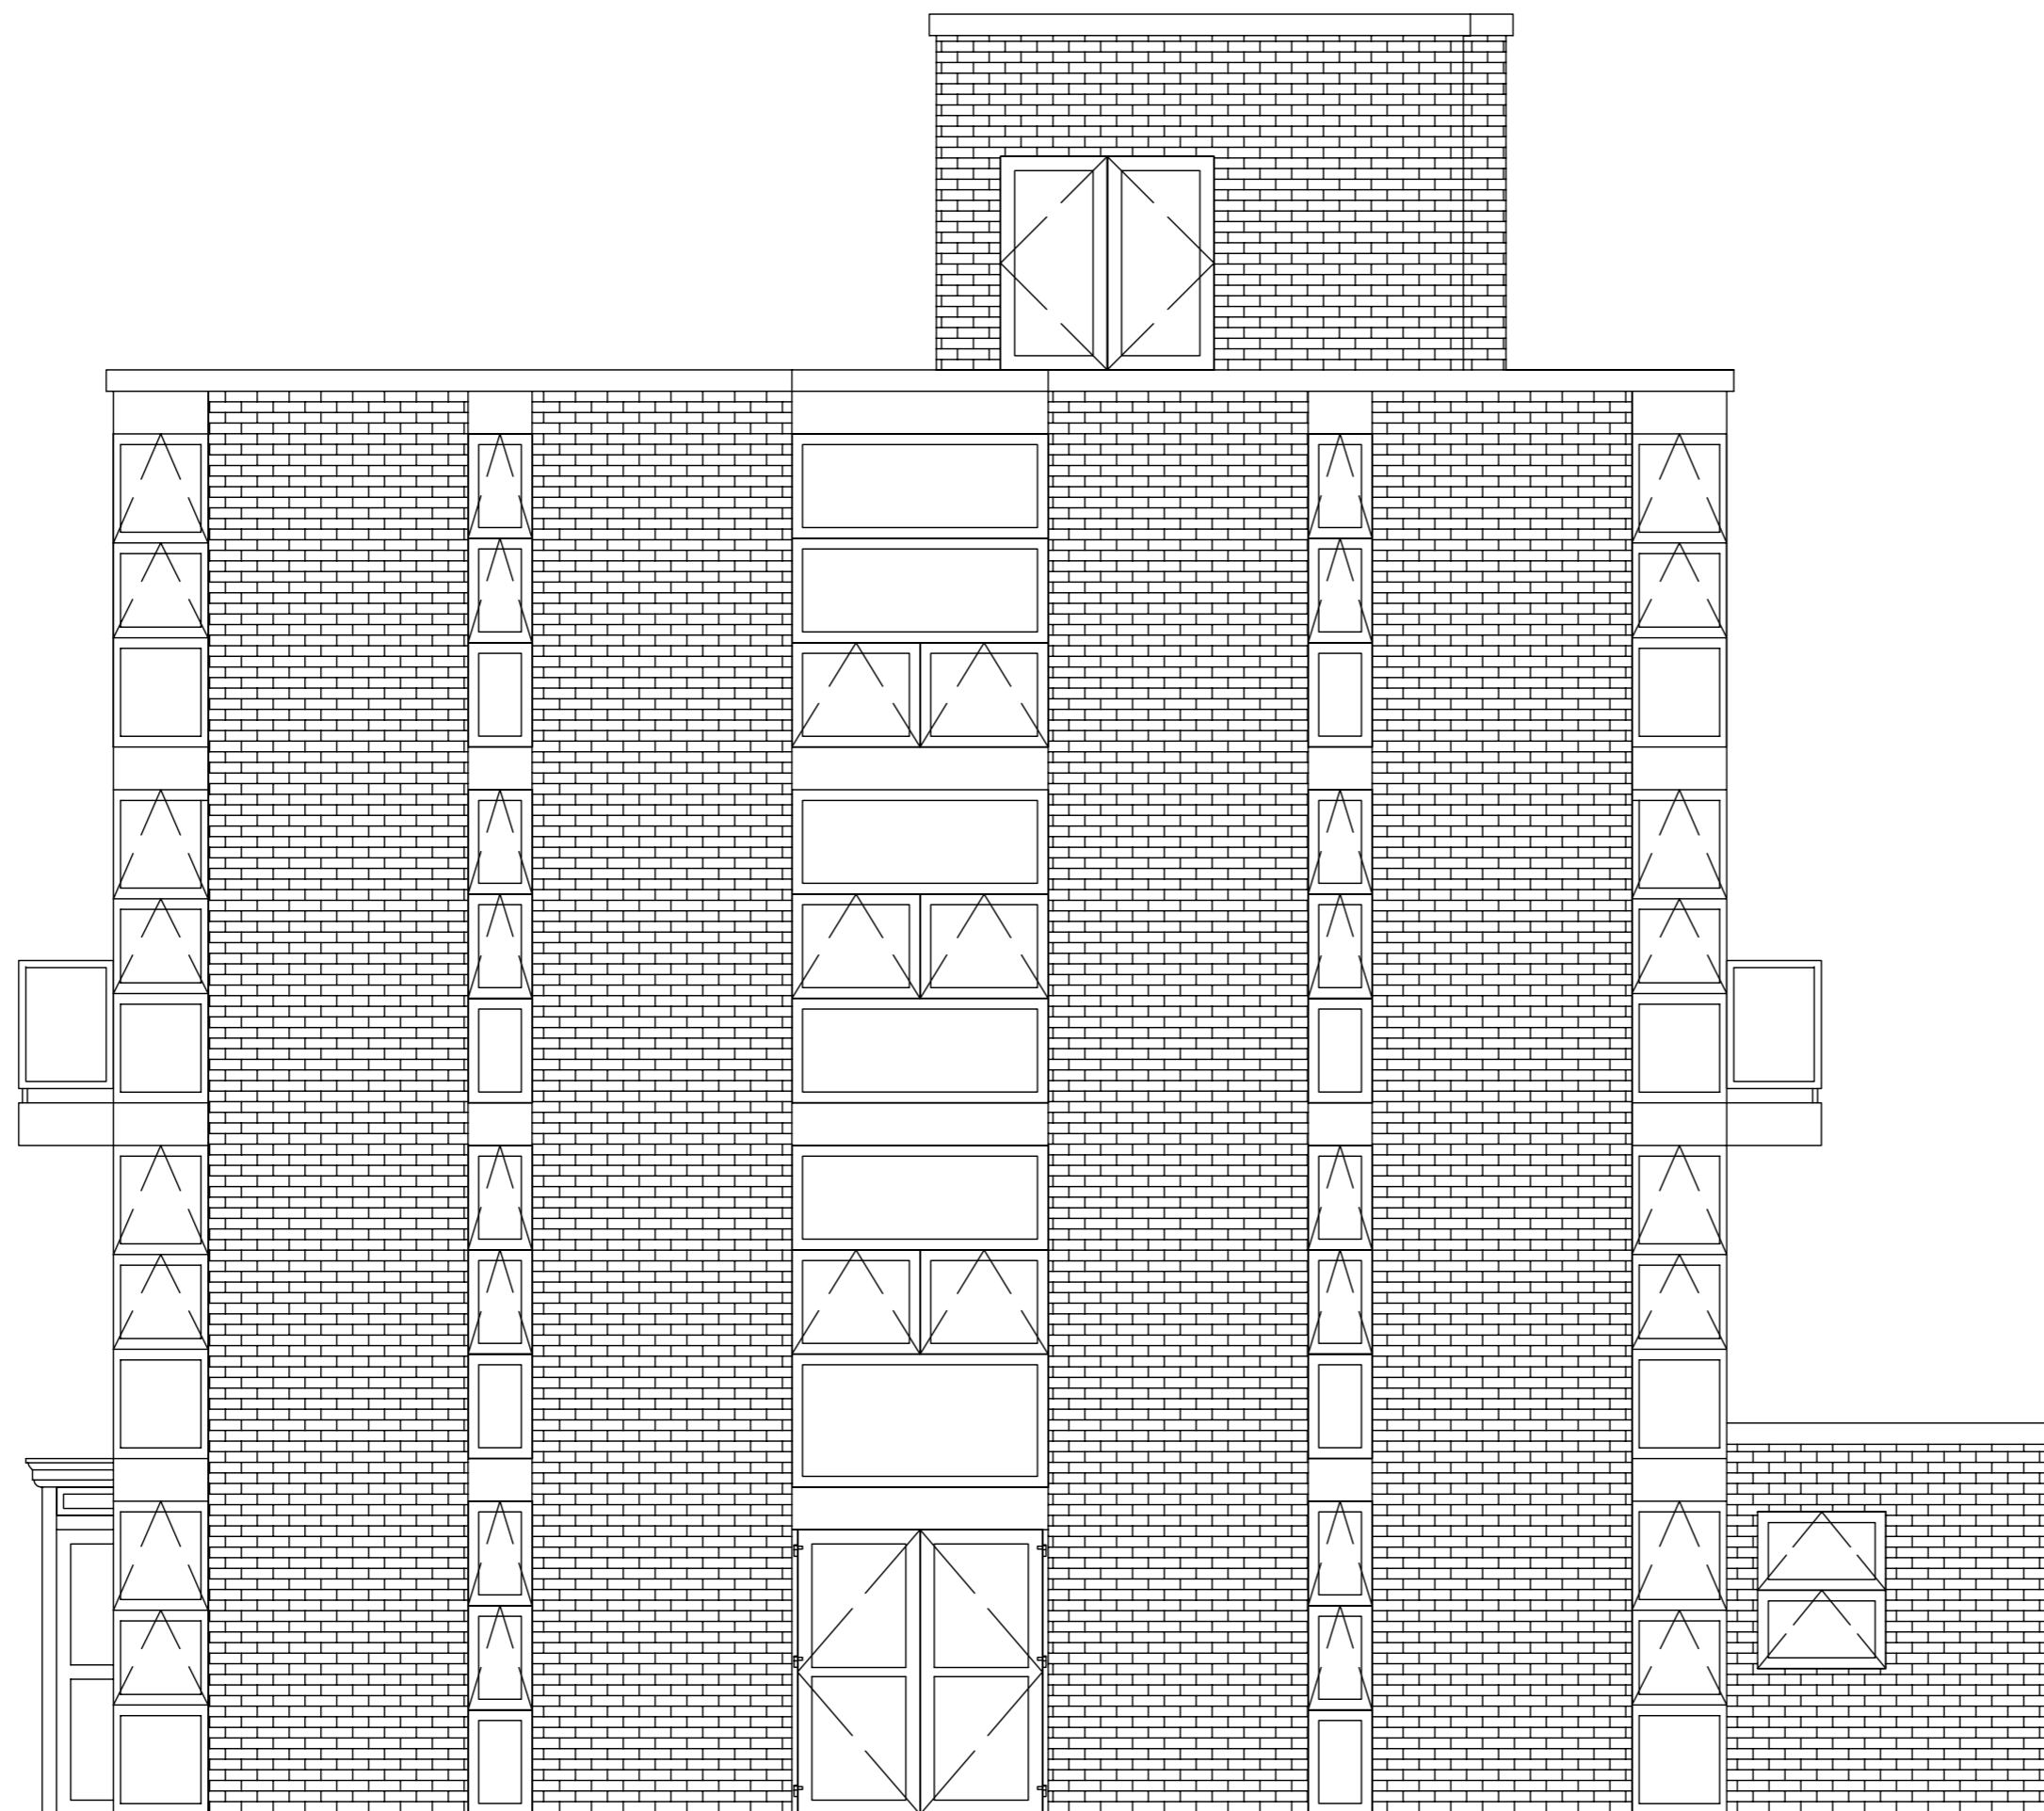

INFORMATION

REF	DATE	REVISION	DRAWN	CHECKED
-	-	-	-	-

SCALE @A2 DATE DRAWN BY CHECKED BY
1:50 10/13 JB JC

DRAWING

Proposed Side Elevation
(Right hand side when viewed from the front)

PROJECT

Window Replacement at
Rackstraw House

CLIENT

Central and Cecil Housing
Trust

RIDGE

BEAUMONT HOUSE TEL: 0118 932 3088
59 HIGH STREET FAX: 01993 815002
THEALE
READING
RG7 5AL www.ridge.co.uk

DRG NO REV
130950_RH_A007

FILE REFERENCE:

XREF FILE REFERENCE:

