



GENERAL NOTES:
 DO NOT SCALE FROM THIS DRAWING
 ALL DIMENSIONS TO BE CHECKED ON SITE
 ANY OMISSIONS OR DISCREPANCIES TO BE
 REPORTED TO THE ARCHITECT IMMEDIATELY
 IF IN DOUBT ASK

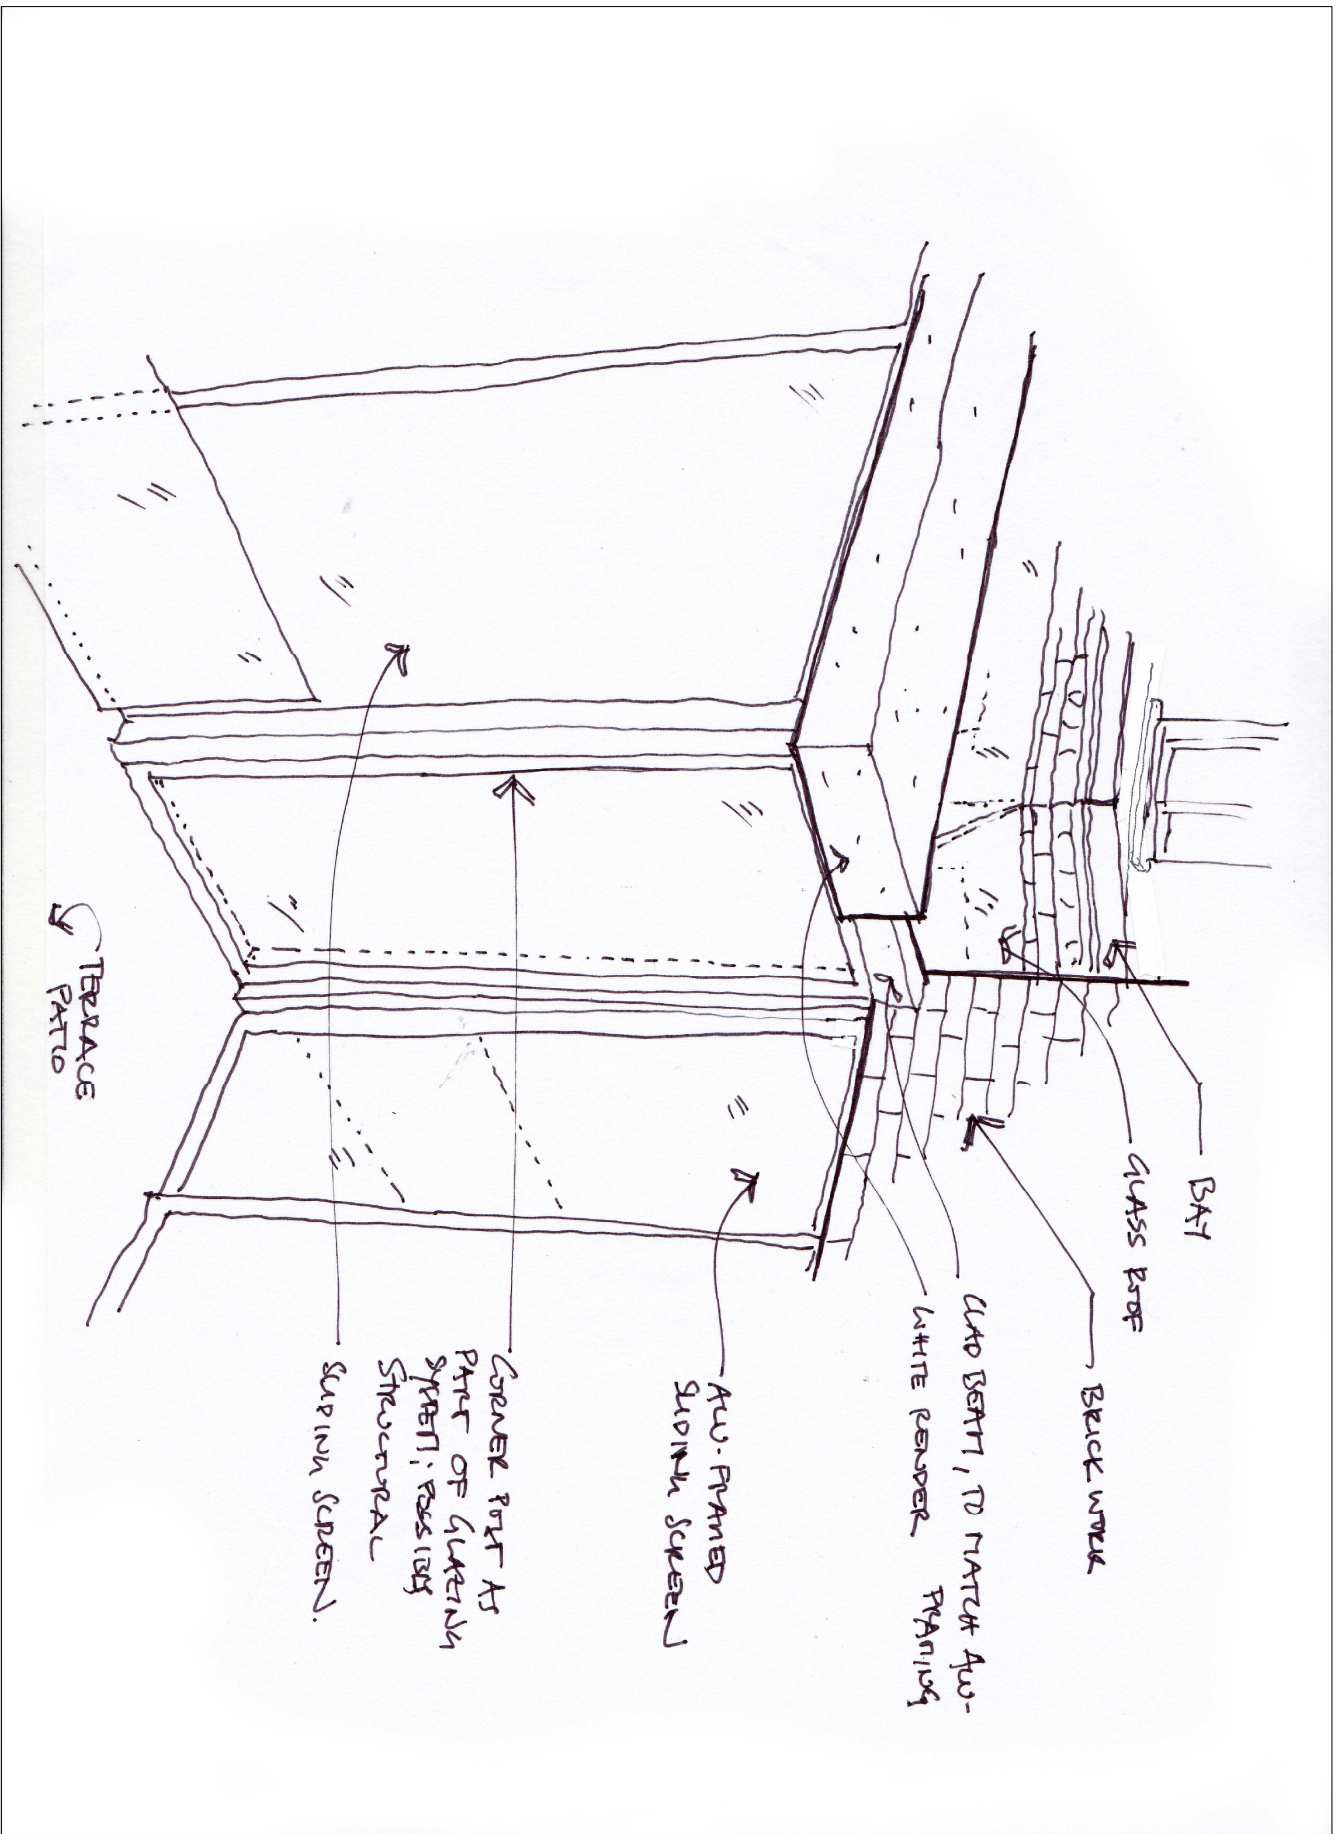

1 PERSPECTIVE OF JUNCTION: GLAZED TO BRICK EXTENSION
 WHEN VIEWED FROM UGF TERRACE PATIO

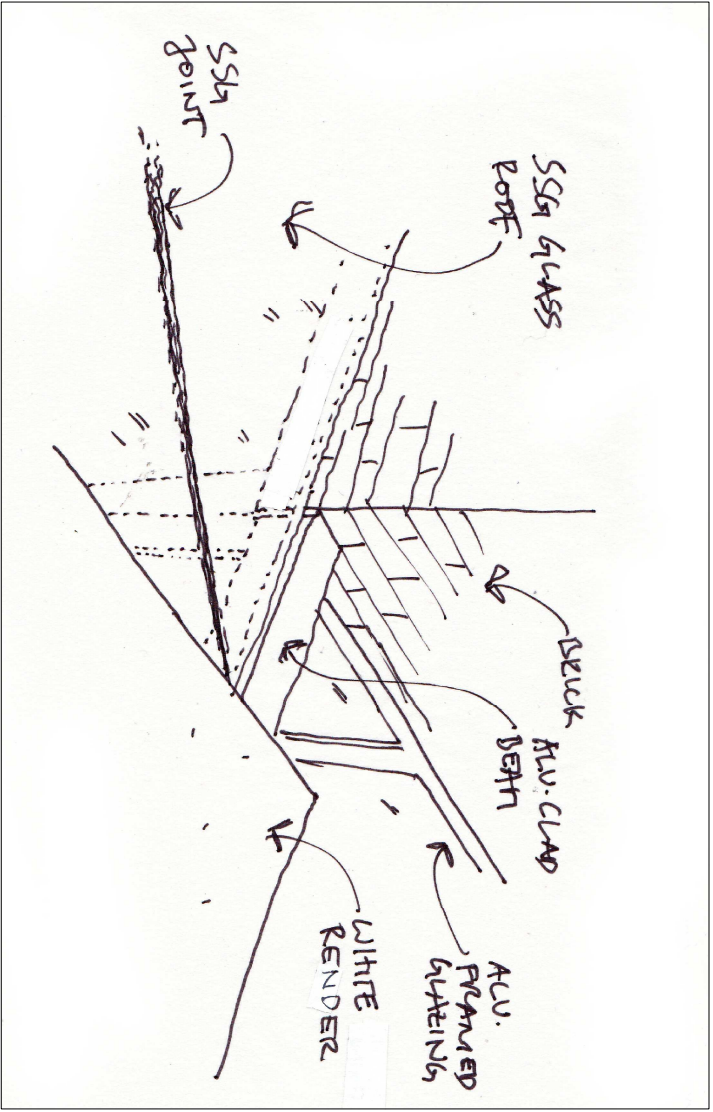

2 PERSPECTIVE OF JUNCTION: GLAZED TO BRICK EXTENSION
 BIRD'S EYE VIEW LOOKING SOUTH

Finkernagel Ross Architects

Unicom House
 3rd Floor
 221-222 Shoreditch High Street
 London E1 6PU
 Tel: 020 7377 5114
 Fax: 020 7426 0992

PROJECT

9 FITZJOHN'S AVENUE
 LONDON NW3

DRAWING

PERSPECTIVE SKETCHES

DATE

31.07.2013

SCALE

NTS

DRAWING NO

9FIT-SK07

REVISION

P1