



1 01 Ground Floor Existing
1 : 100

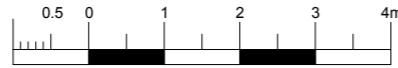

No 5 Chalcot Gdns

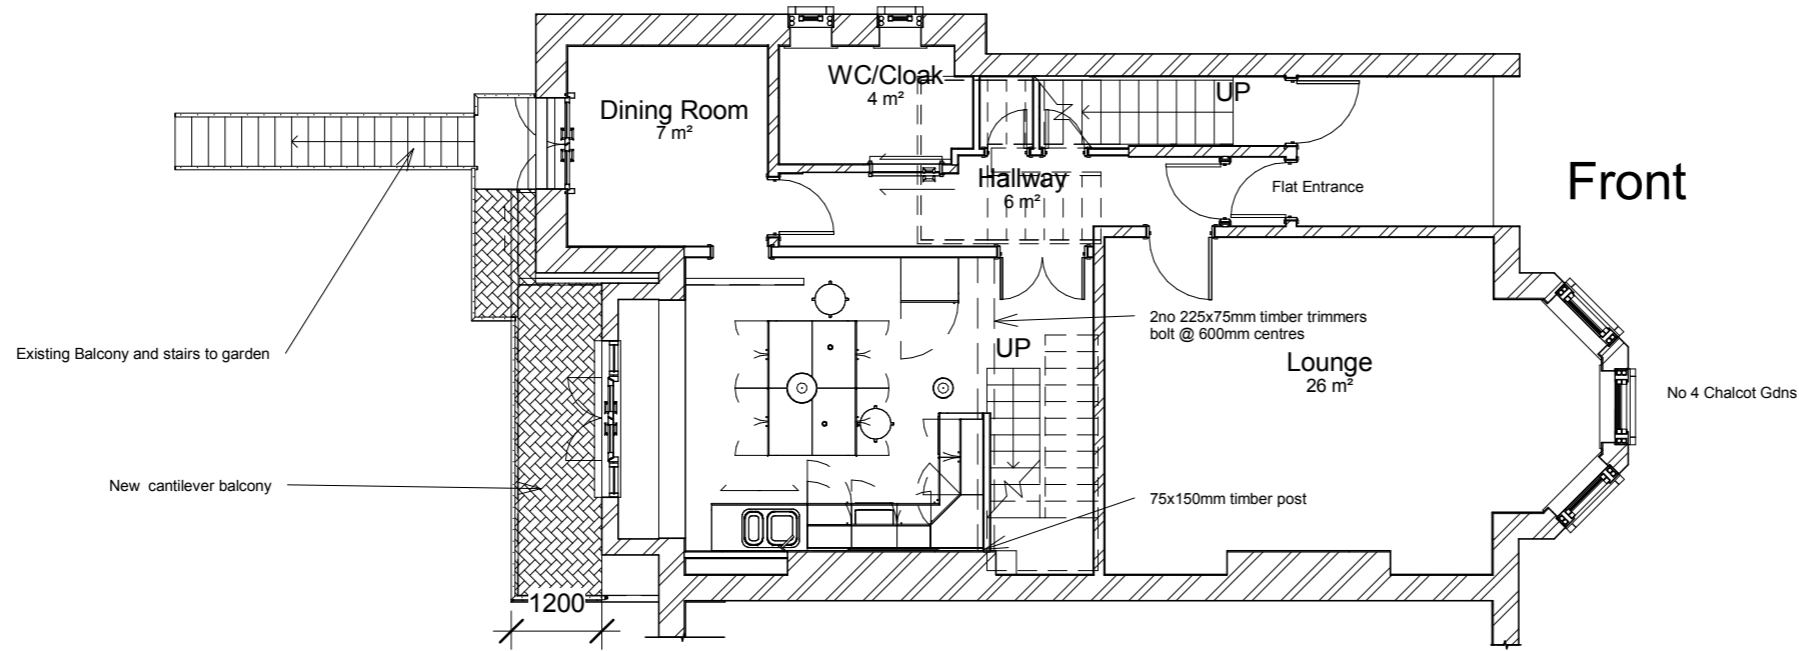

No 4 Chalcot Gdns

No 3 Chalcot Gdns

2 01 Ground Floor Proposed with Balcony
1 : 100

No.	Description	Date

Paul Warner
Flat A 4 Chalcot Gardens NW3 4YB

GF Existing and Proposed Plans		
Project number	A42013	A101
Date	Issue Date	
Drawn by	DJD	
Checked by	Checker	
Scale		1 : 100