
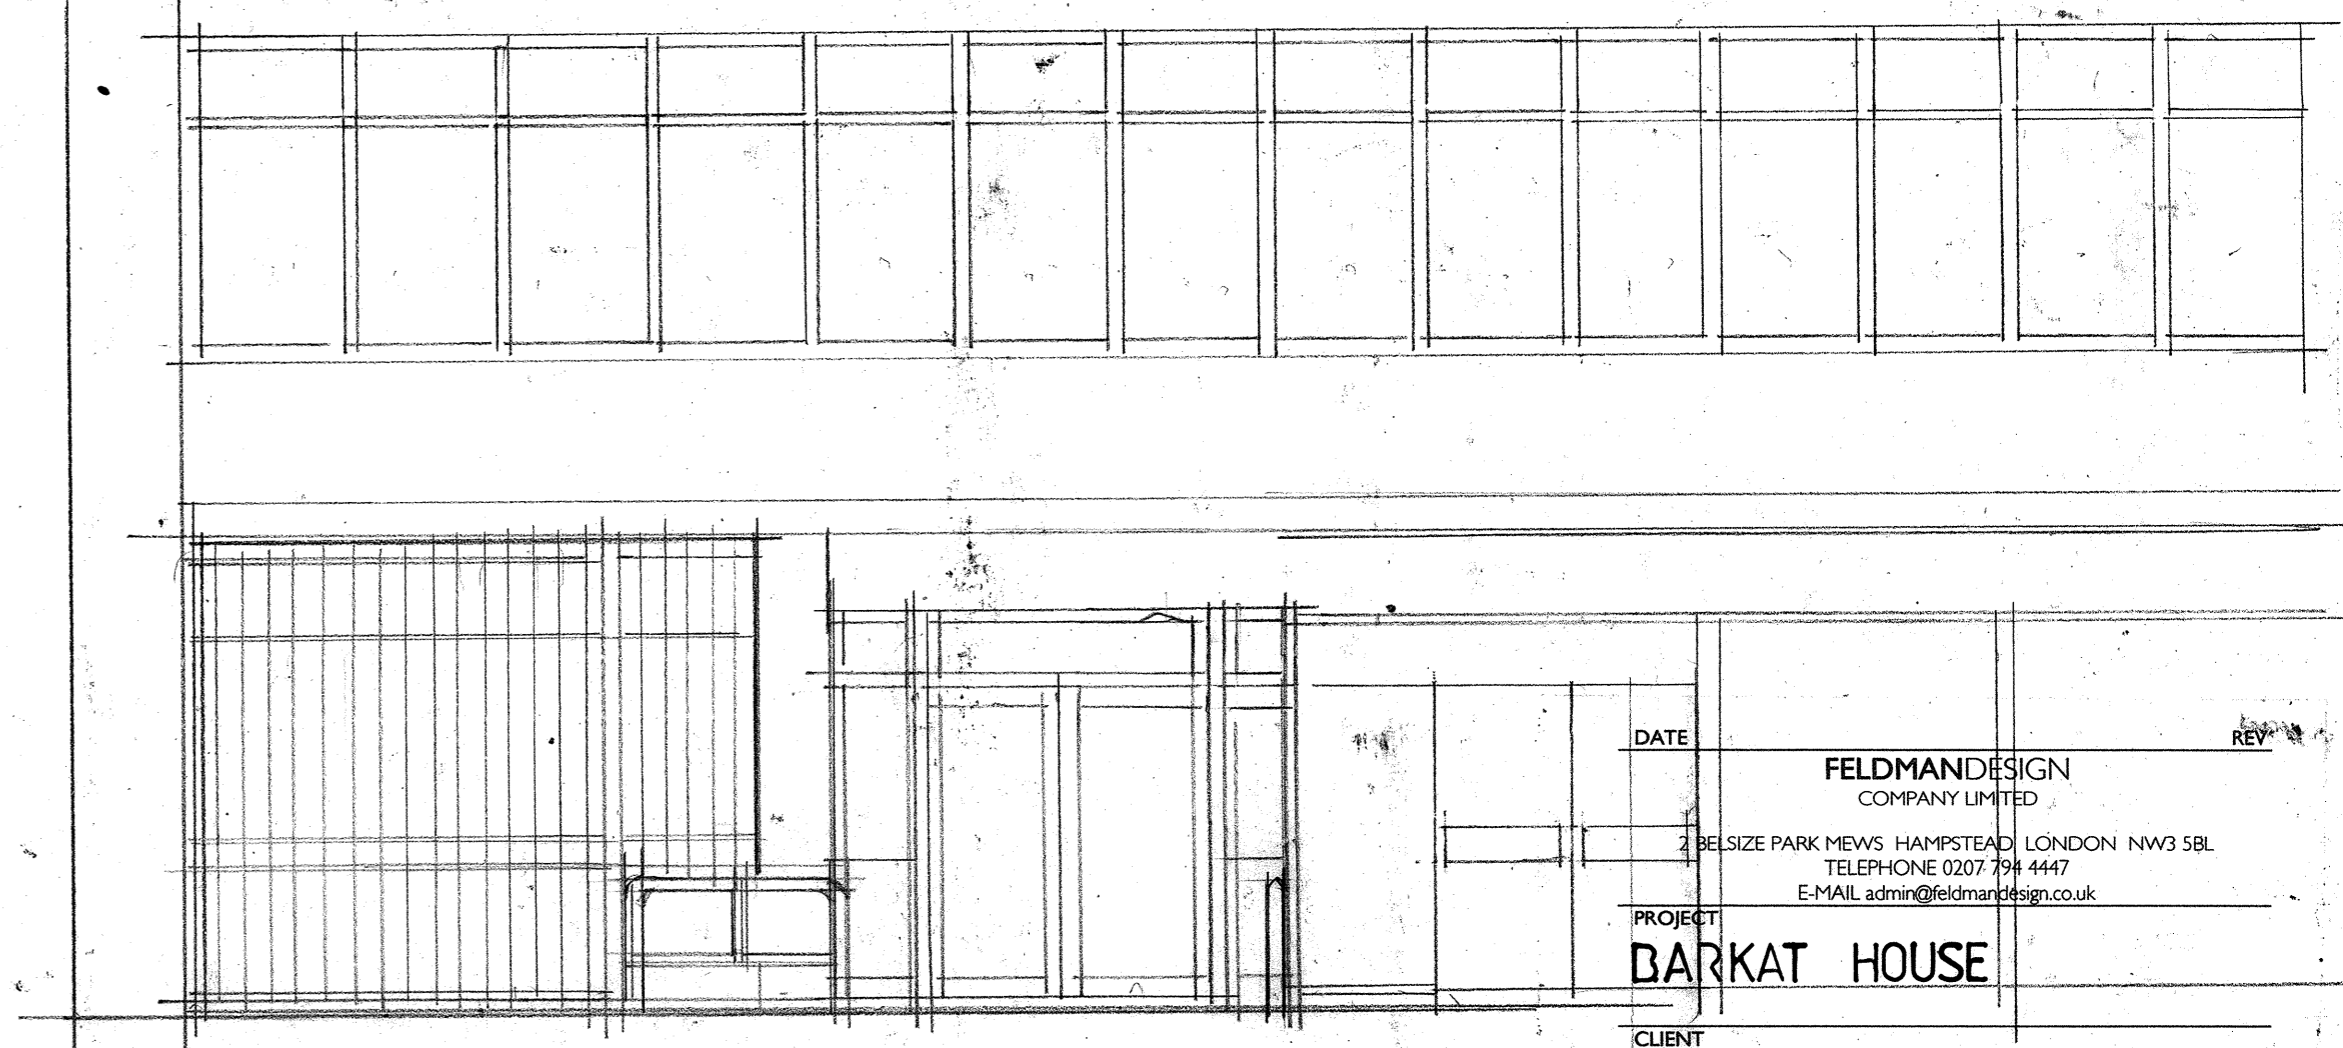


PROPOSED ELEVATION (part)

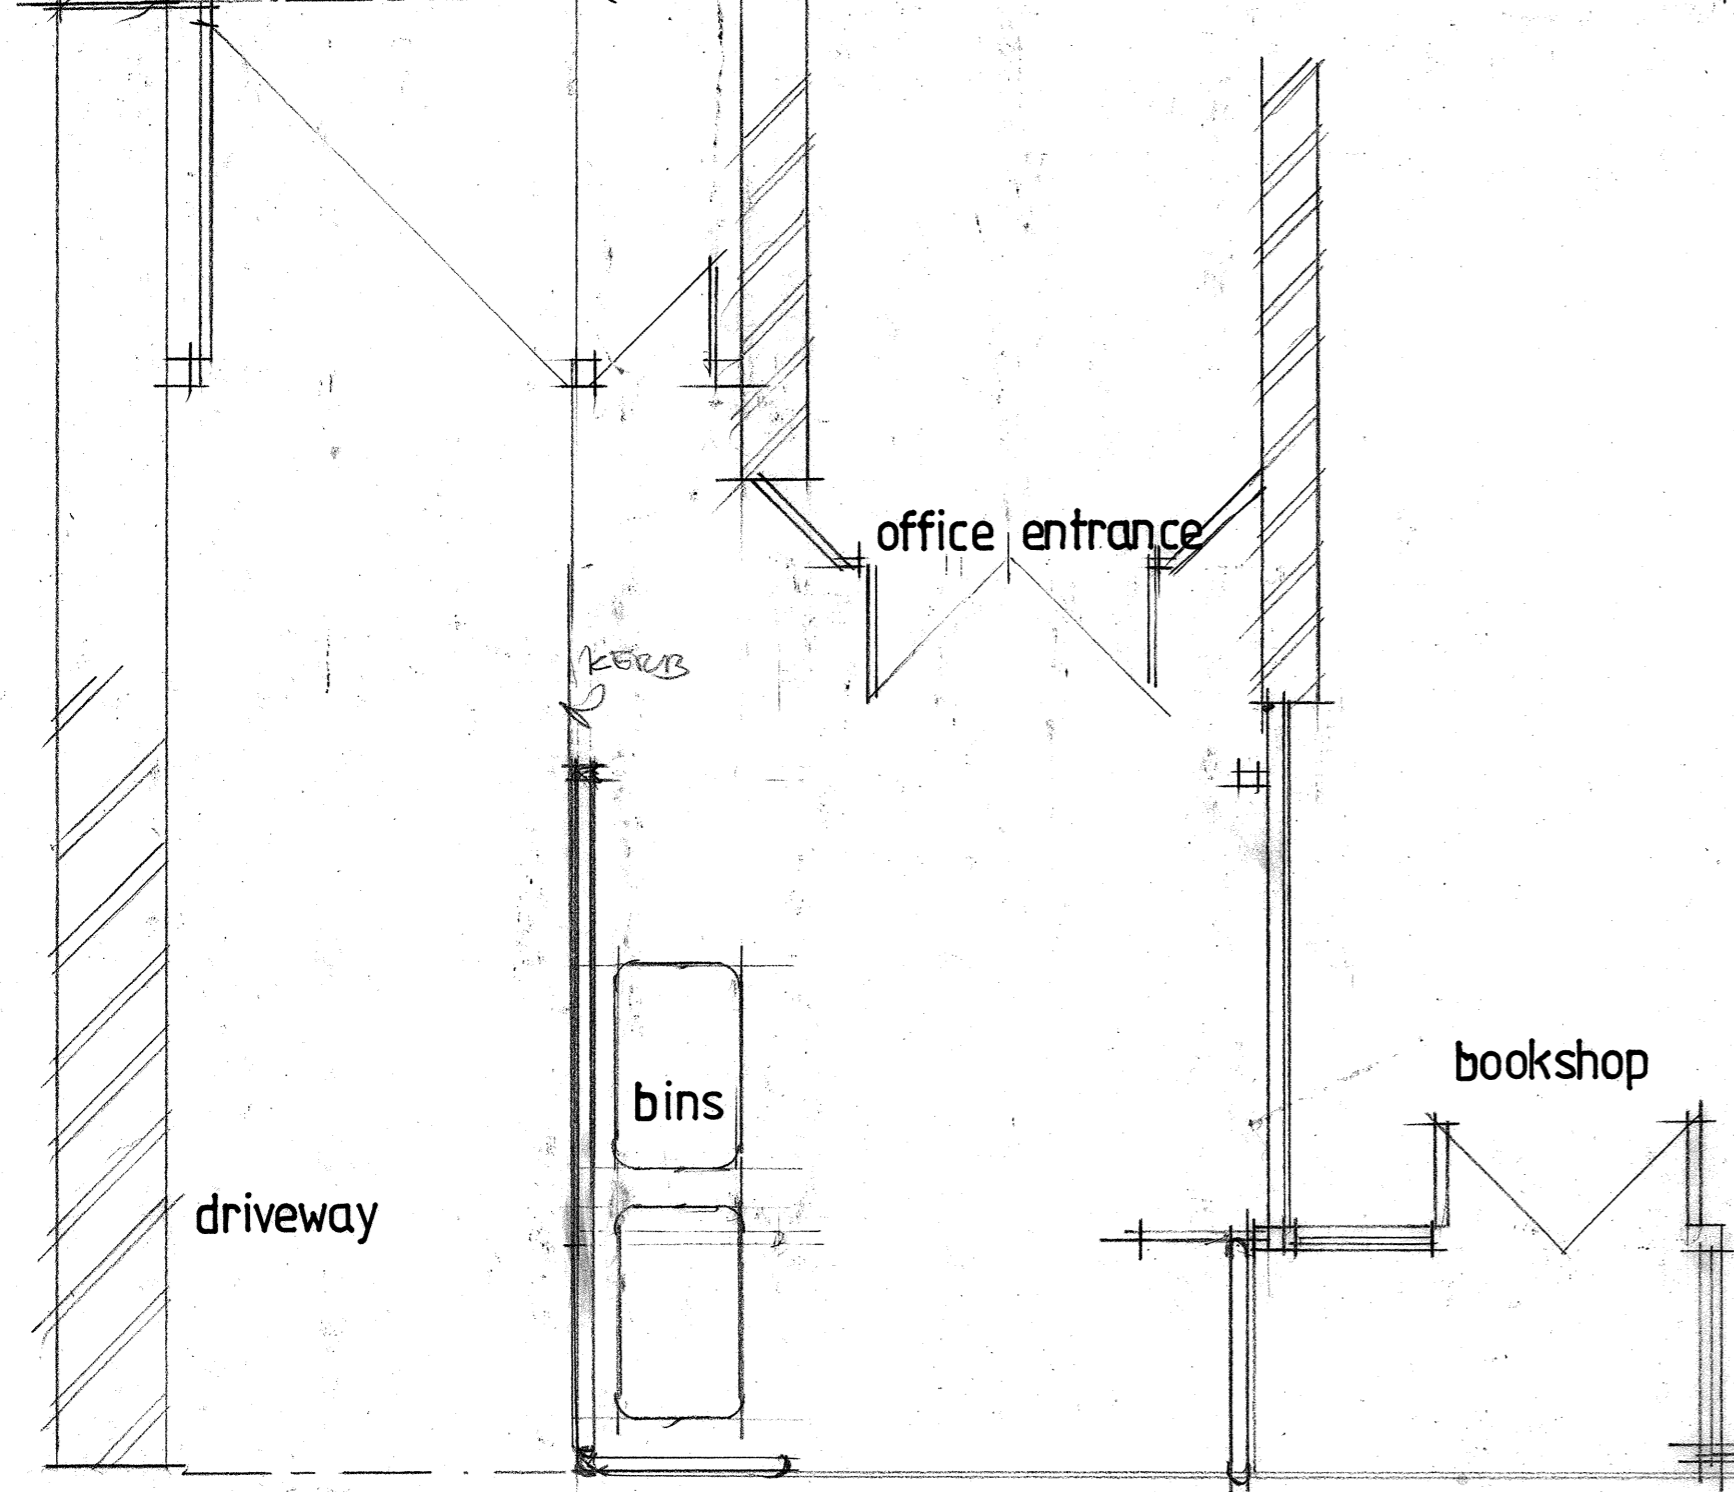

EXISTING ELEVATION

DATE	REV
------	-----

FELDMAN DESIGN
COMPANY LIMITED

2 BELSIZE PARK MEWS HAMPSTEAD LONDON NW3 5BL
TELEPHONE 0207 794 4447
E-MAIL admin@feldmandesign.co.uk

PROJECT
BARKAT HOUSE

CLIENT
RION INVESTMENTS

DRAWING
NEW OFFICE ENTRANCE

DRAWING NUMBER

DH 04

DRAWN SCALE
1:50

DATE

DO NOT SCALE THIS DRAWING IS TO SHOW DESIGN INTENT ONLY. THE CONTRACTOR IS TO VERIFY ALL DIMENSIONS ON SITE BEFORE COMMENCING ANY WORKS. COPYRIGHT OF THIS DRAWING IS RETAINED AND NO PART MAY BE REPRODUCED WITHOUT PRIOR PERMISSION