




DO NOT SCALE FROM THIS DRAWING

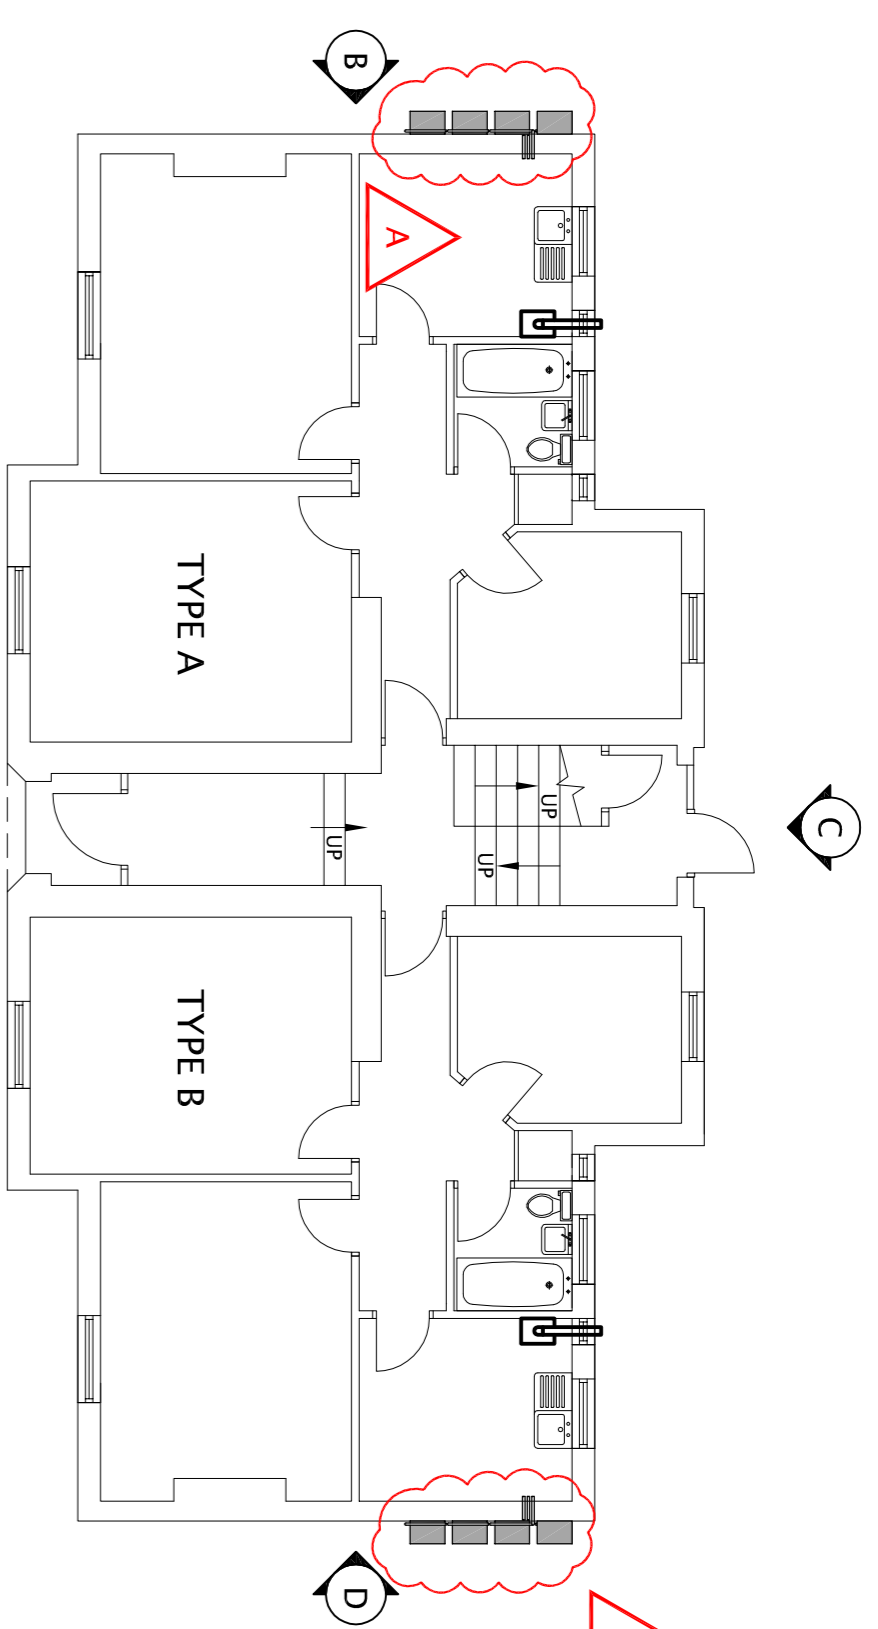


TYPICAL AS PROPOSED
GROUND FLOOR LAYOUT
SCALE 1:100

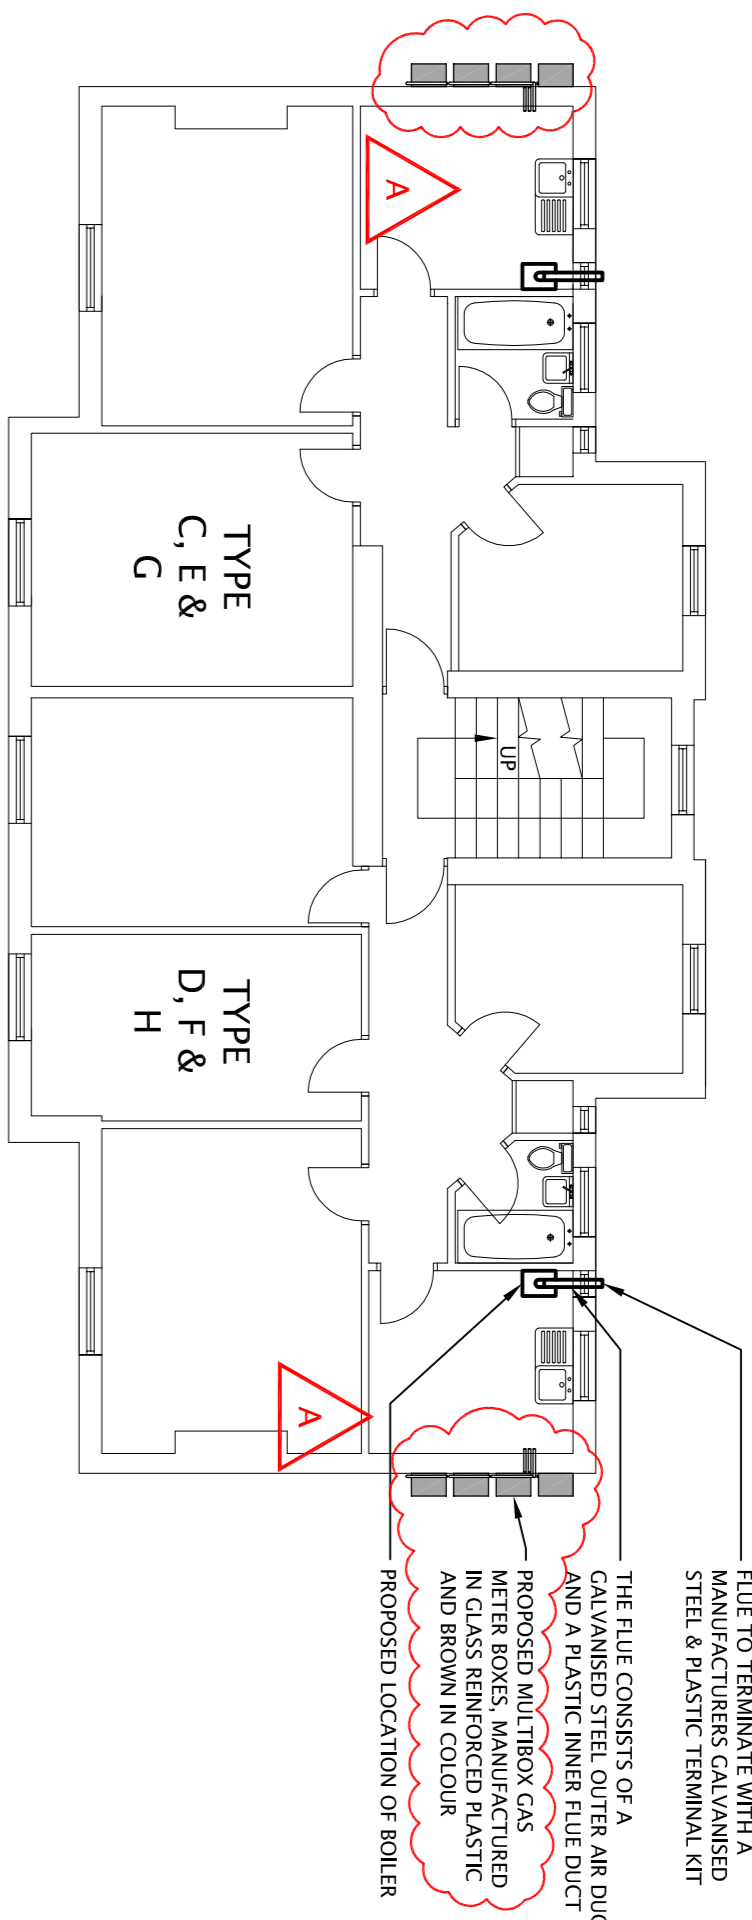


TYPICAL AS PROPOSED
FIRST, SECOND AND
THIRD FLOOR LAYOUT
SCALE 1:100

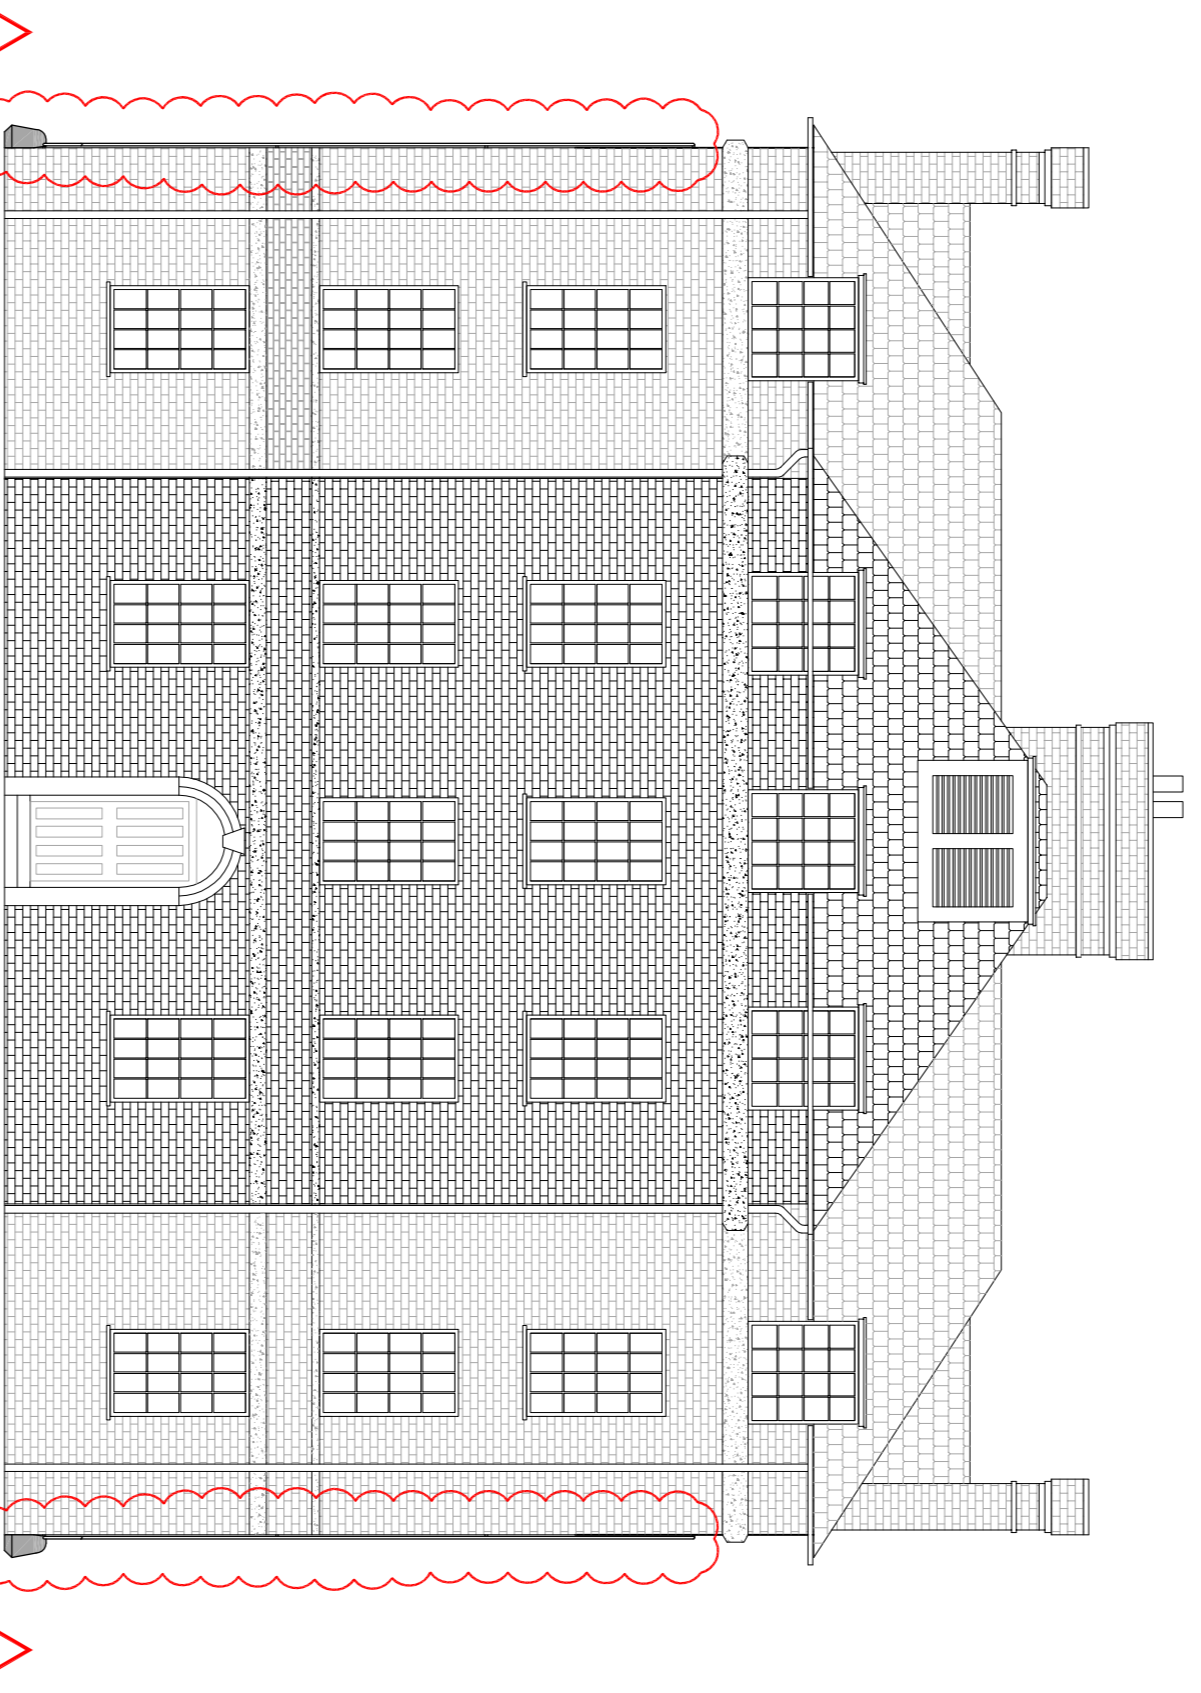


AS PROPOSED
ELEVATION A
SCALE 1:100

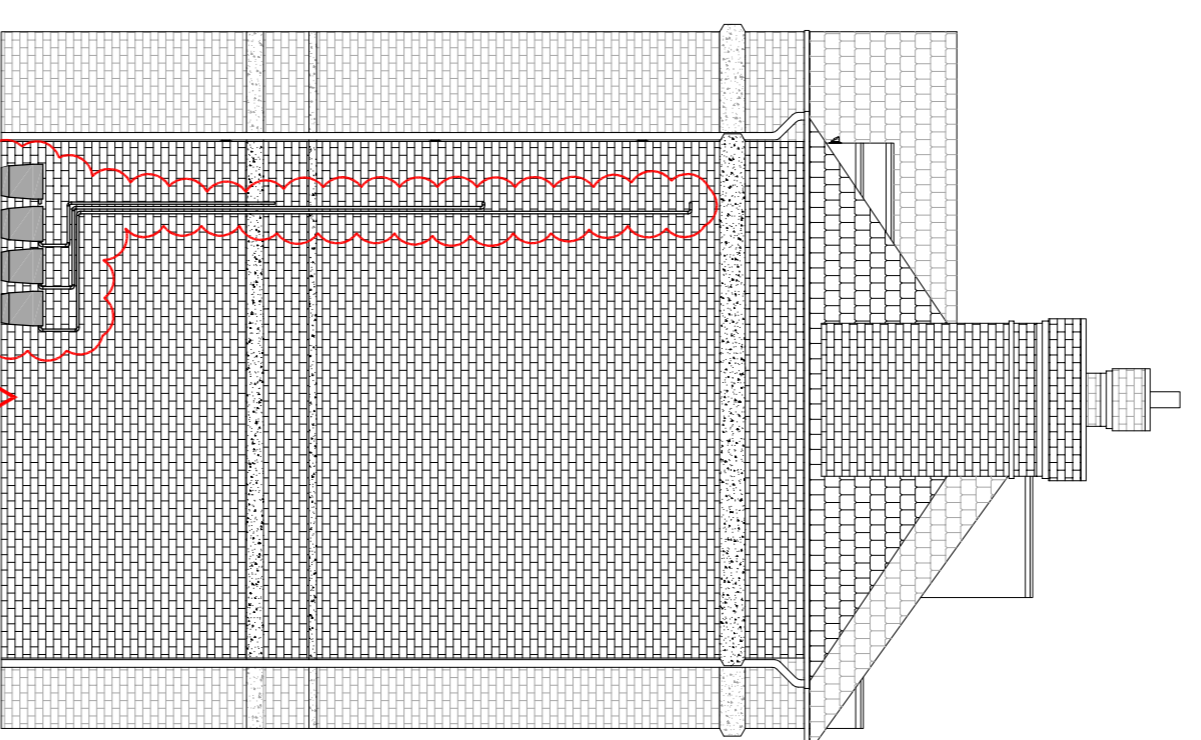


AS PROPOSED
ELEVATION B
SCALE 1:100

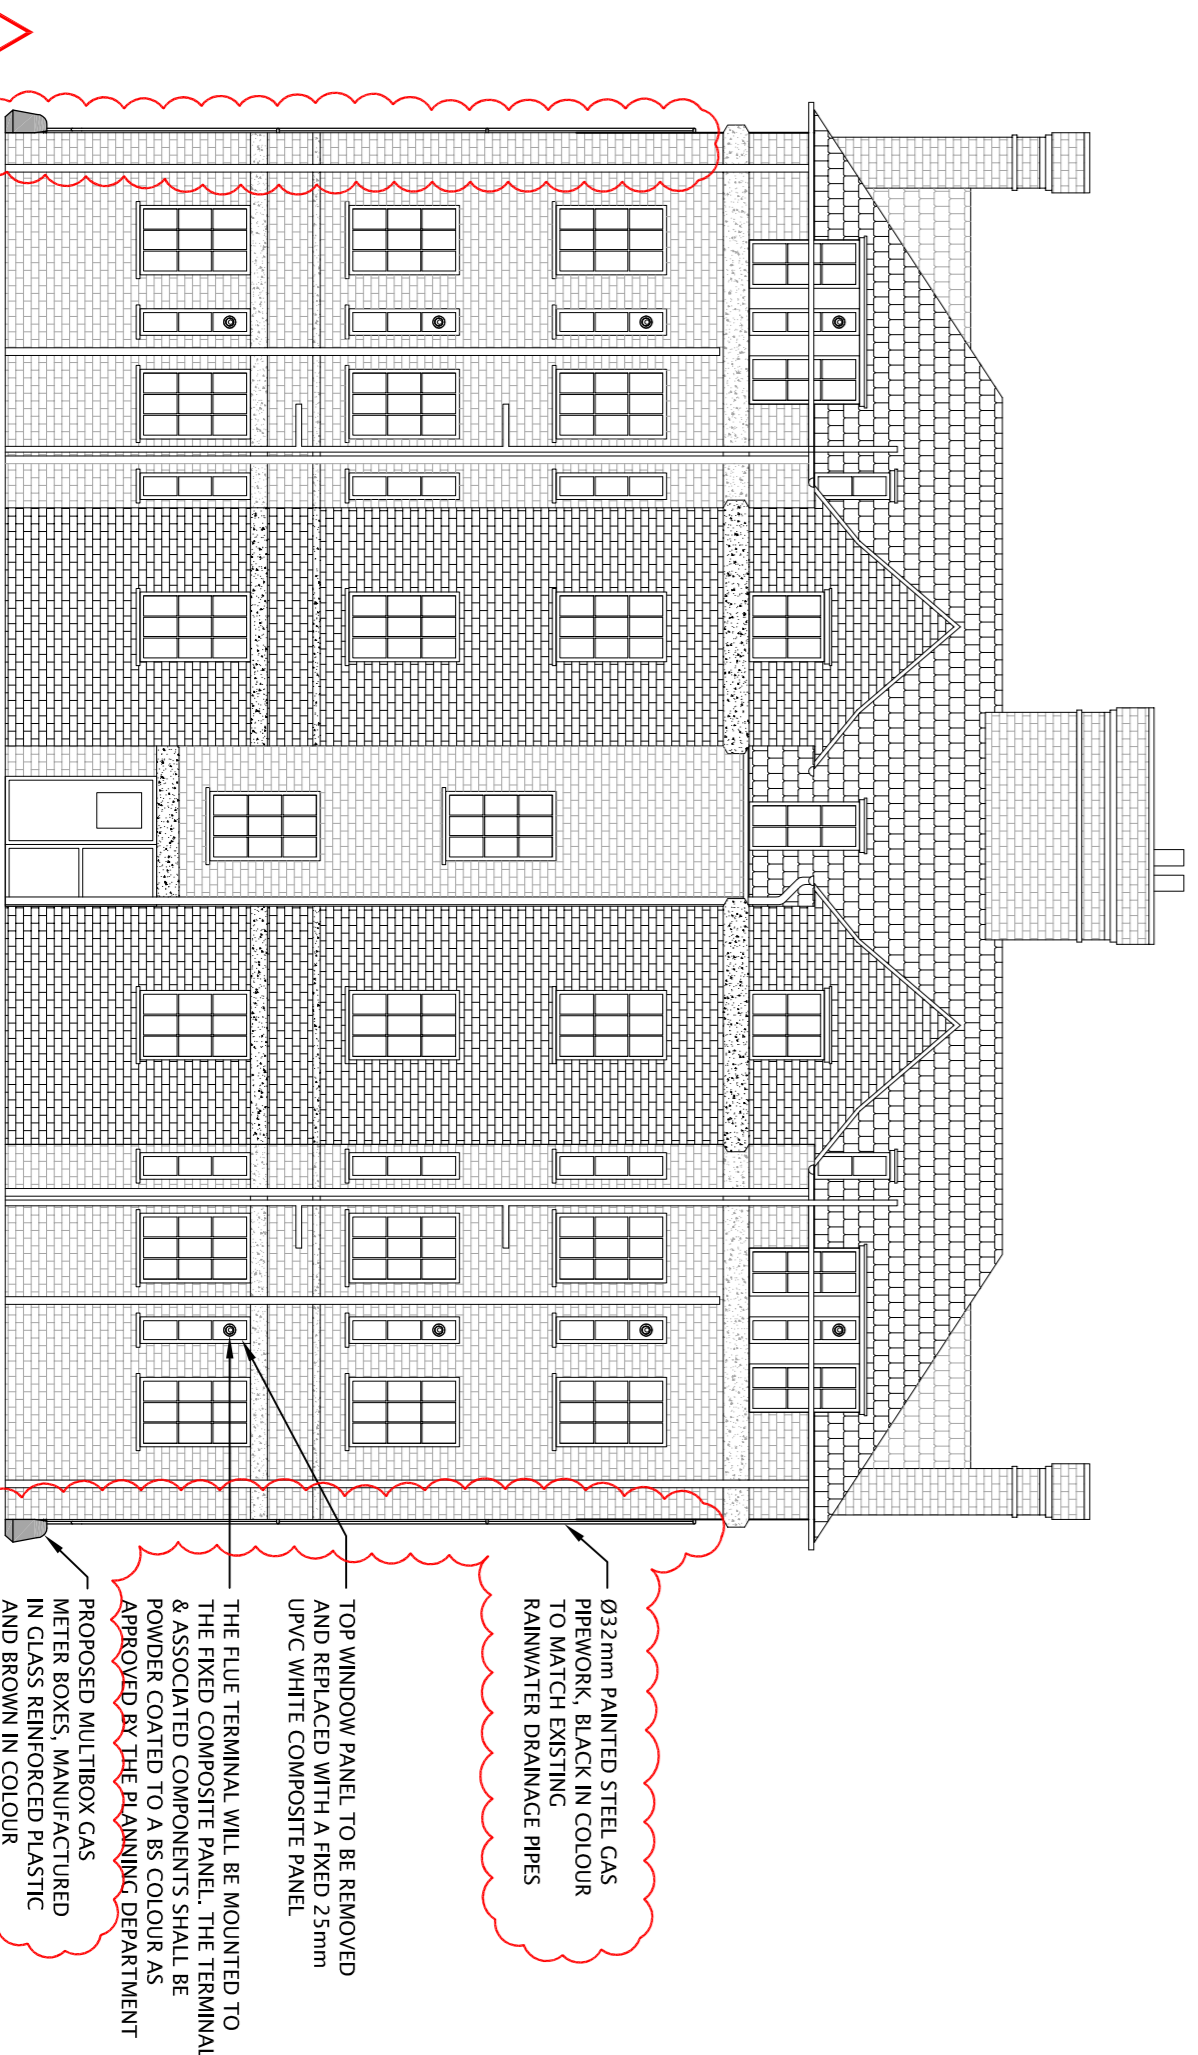

AS PROPOSED
ELEVATION C
SCALE 1:100

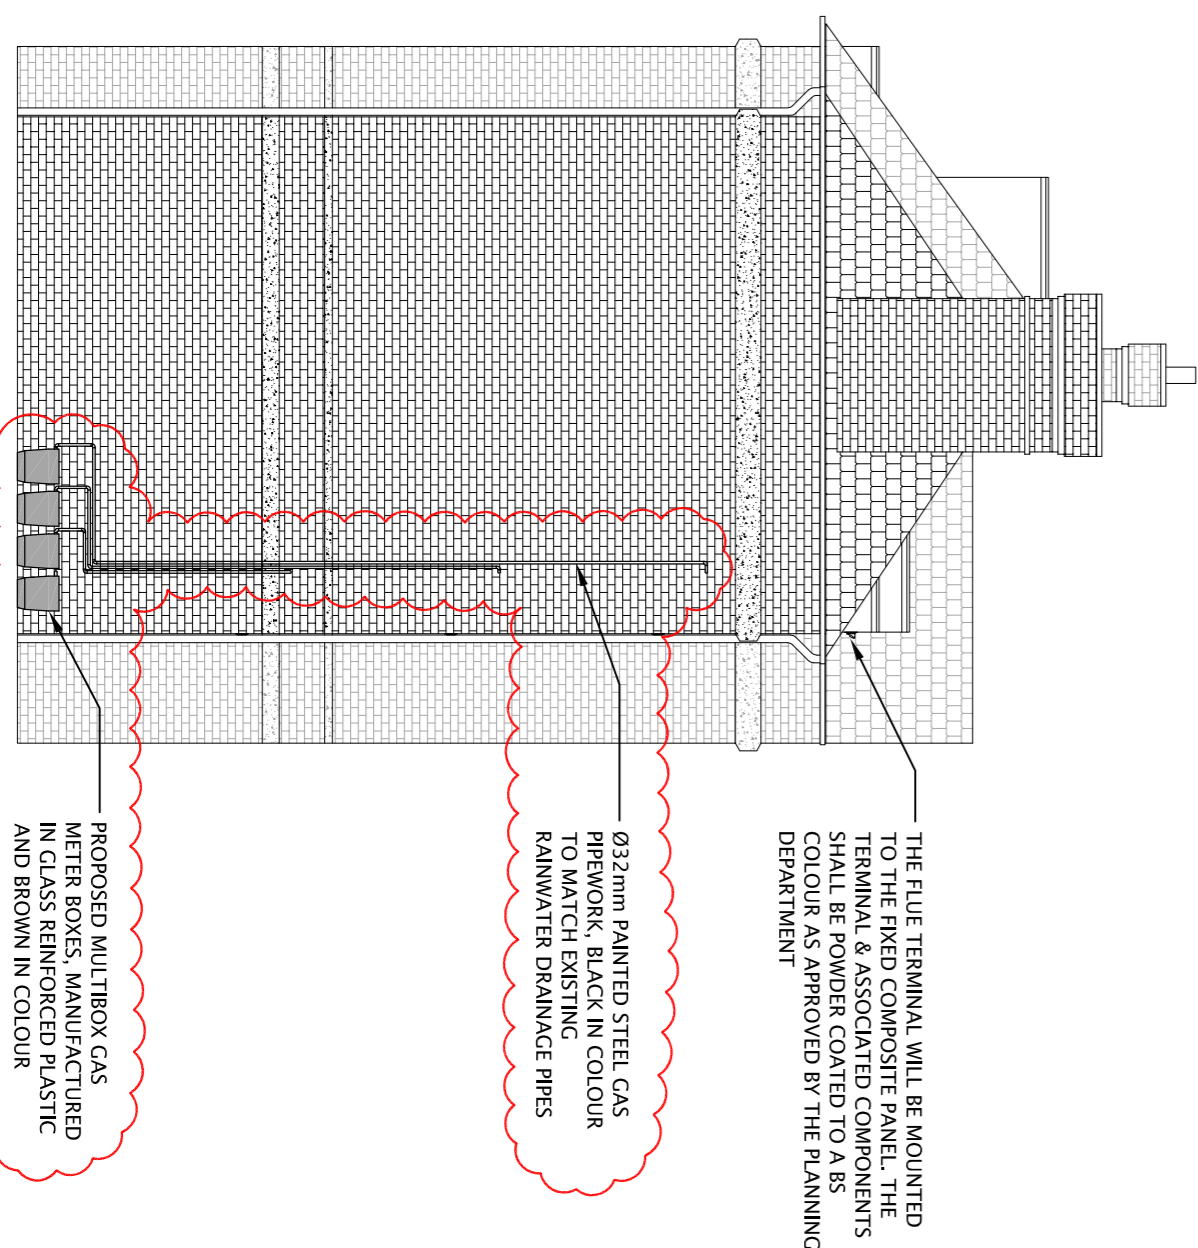

AS PROPOSED
ELEVATION D
SCALE 1:100

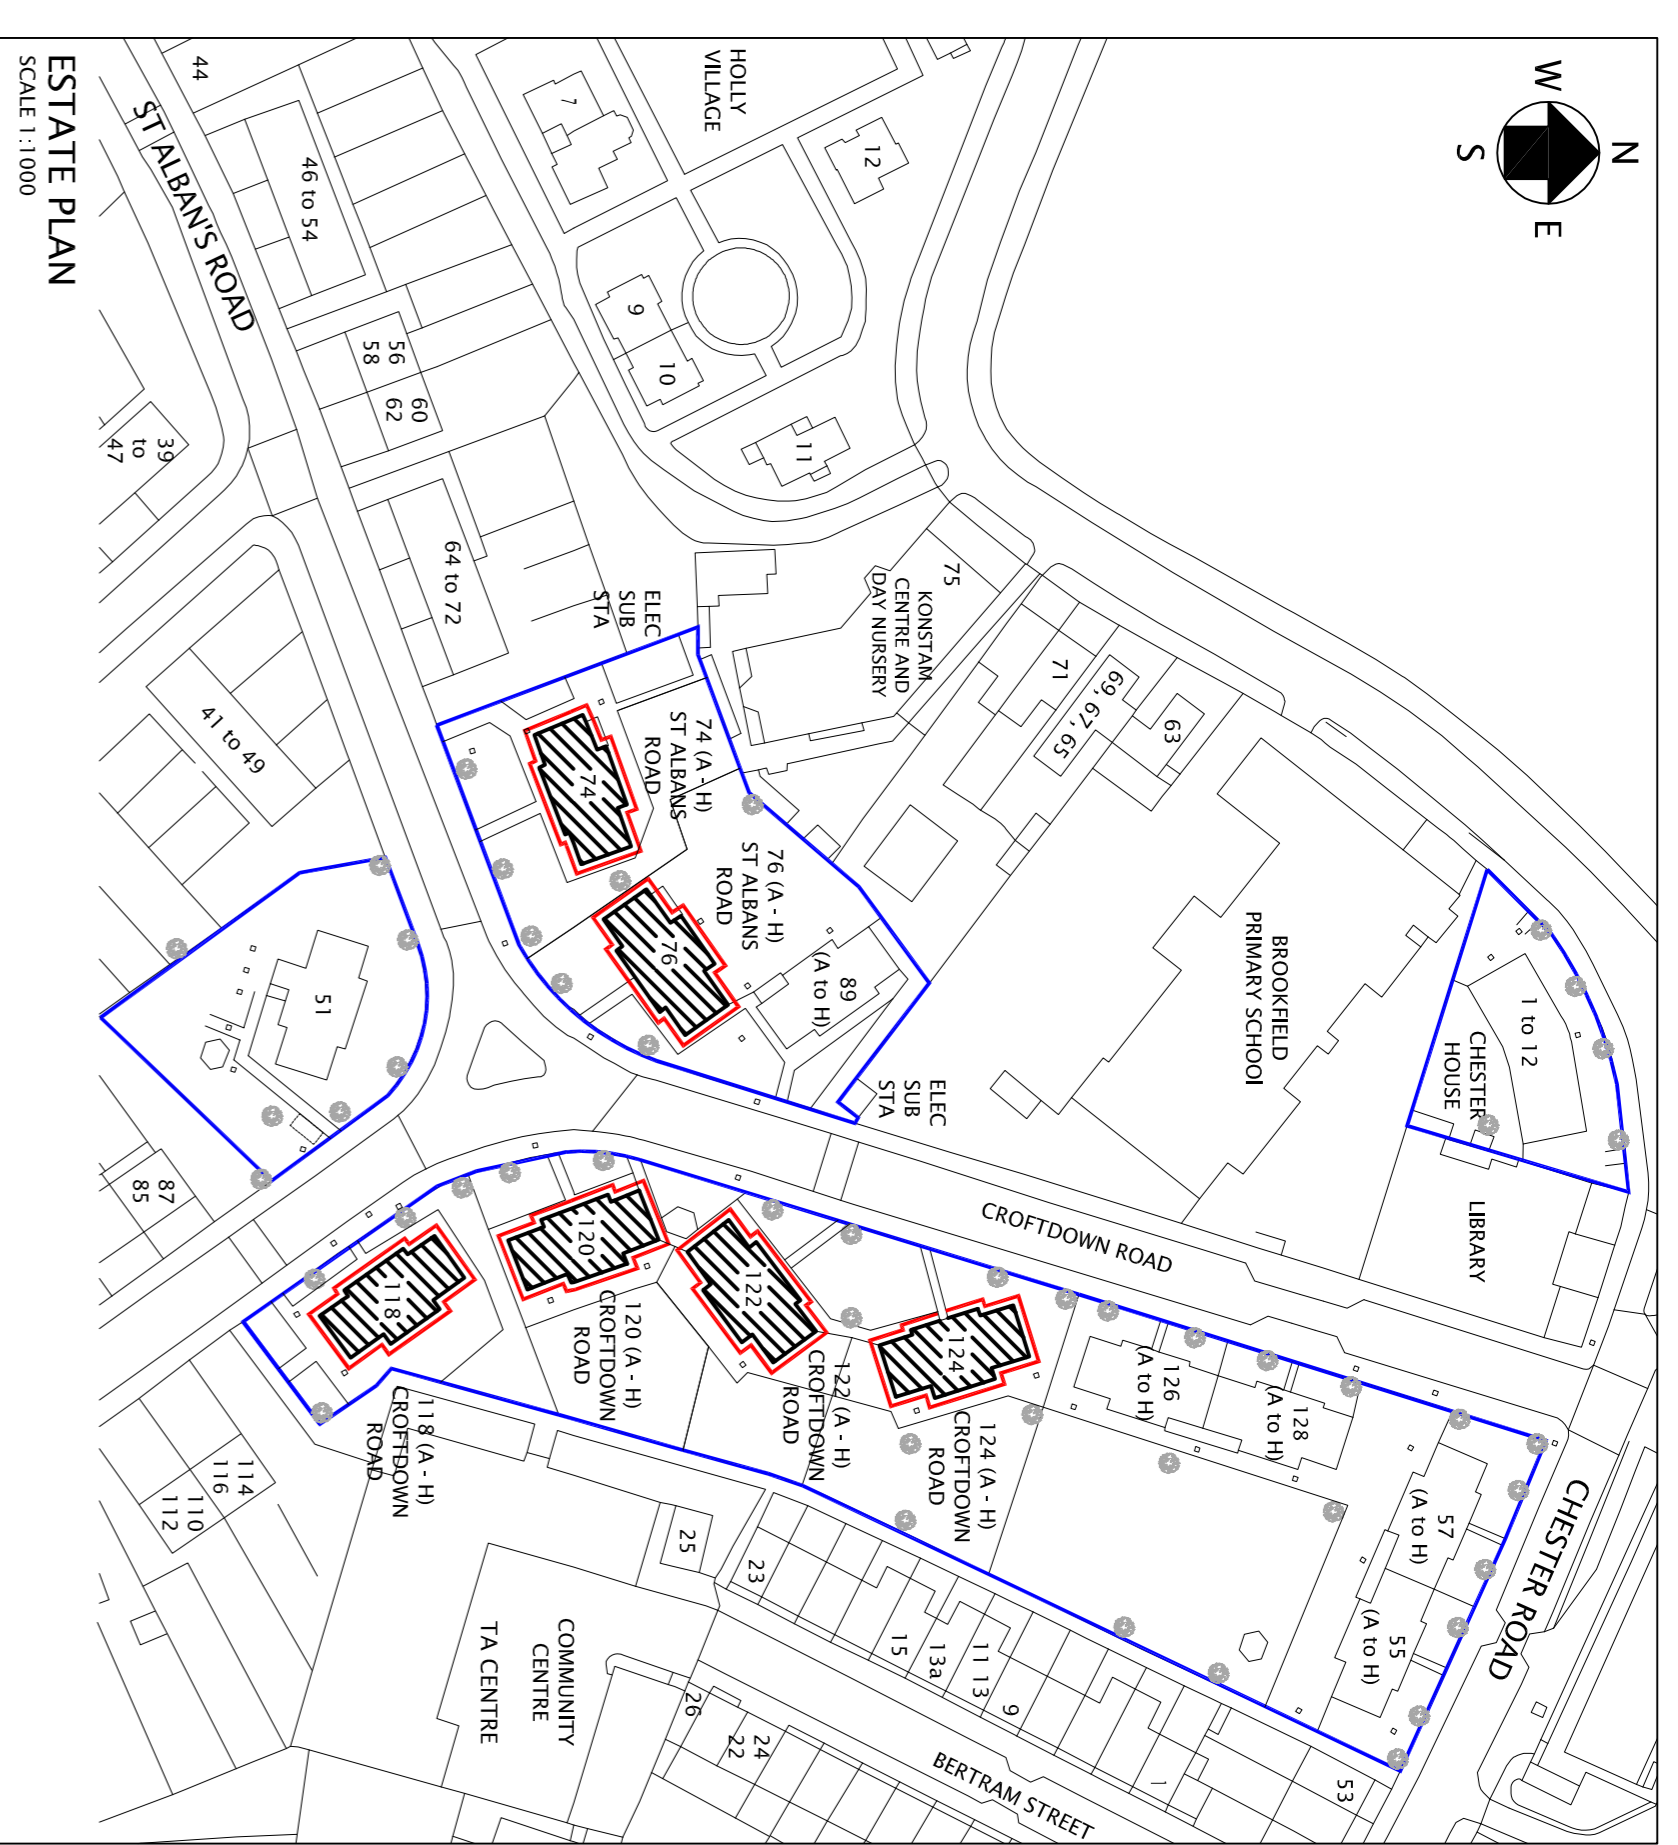

ESTATE PLAN
SCALE 1:1000

FLOOR	TYPE	ROOMS
THIRD FLOOR	TYPE C	2 BEDROOM
THIRD FLOOR	TYPE H	3 BEDROOM
SECOND FLOOR	TYPE E	2 BEDROOM
SECOND FLOOR	TYPE F	3 BEDROOM
FIRST FLOOR	TYPE C	2 BEDROOM
FIRST FLOOR	TYPE D	3 BEDROOM
GROUND FLOOR	TYPE A	2 BEDROOM
GROUND FLOOR	TYPE B	2 BEDROOM

118, 120, 122 & 124
CROFTDOWN ROAD
74 & 76 ST ALBANS ROAD
NW1 7EP

NOTES

1. THIS DRAWING IS TO BE READ IN CONJUNCTION WITH RELEVANT SPECIFICATION AND ALL OTHERS RELEVANT DRAWINGS ISSUED BY THE ENGINEER.
2. ALL DIMENSIONS AND LEVELS TO BE CHECKED ON SITE AND THE ENGINEER NOTIFIED OF ANY DISCREPANCIES PRIOR TO COMMENCEMENT OF WORK.
3. THE POSITION OF ALL EQUIPMENT INDICATED ON THE DRAWING IS APPROXIMATE TO COMMENCING ERECTION.

REV	BY	AMENDMENT DESCRIPTION	CHND	DATE
A	J.R.	GAS METER BOXES AND GAS DISTRIBUTION PREWORK	C.P.	OCT. 2013

CLIENT:- APOLLO PROPERTY SERVICES GROUP
UNIT 3 CENTRIC CLOSE, OFF OVAL ROAD
CAMDEN, LONDON
NW1 7EP

PROJECT:-
REPLACEMENT OF HEATING SERVICES

TITLE:-
118, 120, 122 & 124 CROFTDOWN ROAD
AND 74 & 76 ST ALBANS ROAD
LAYOUTS & ELEVATIONS



BANGOR ROAD
CONRY, NORTHANTS, NN17 1NN
TEL: 0845 168 6688 FAX: 0845 168 6685

CHECKED	DATE	DATE	STATUS
MW	09/12/11		PLANNING
CP	09/12/11		

SCALE 1:1000, 1:100 @ A1
12121/P/009

REVISIONS: A