


DO NOT SCALE FROM THIS DRAWING. ALL DIMENSIONS TO BE CHECKED ON SITE. ANY DISCREPANCIES MUST BE REPORTED TO THE ARCHITECT FOR VERIFICATION PRIOR TO COMMENCEMENT OF THE EFFECTED WORKS. IF IN DOUBT ASK. THIS DRAWING IS COPYRIGHT.

Rev No	Date	Revision note
P1	27.03.2013	Planning issue.

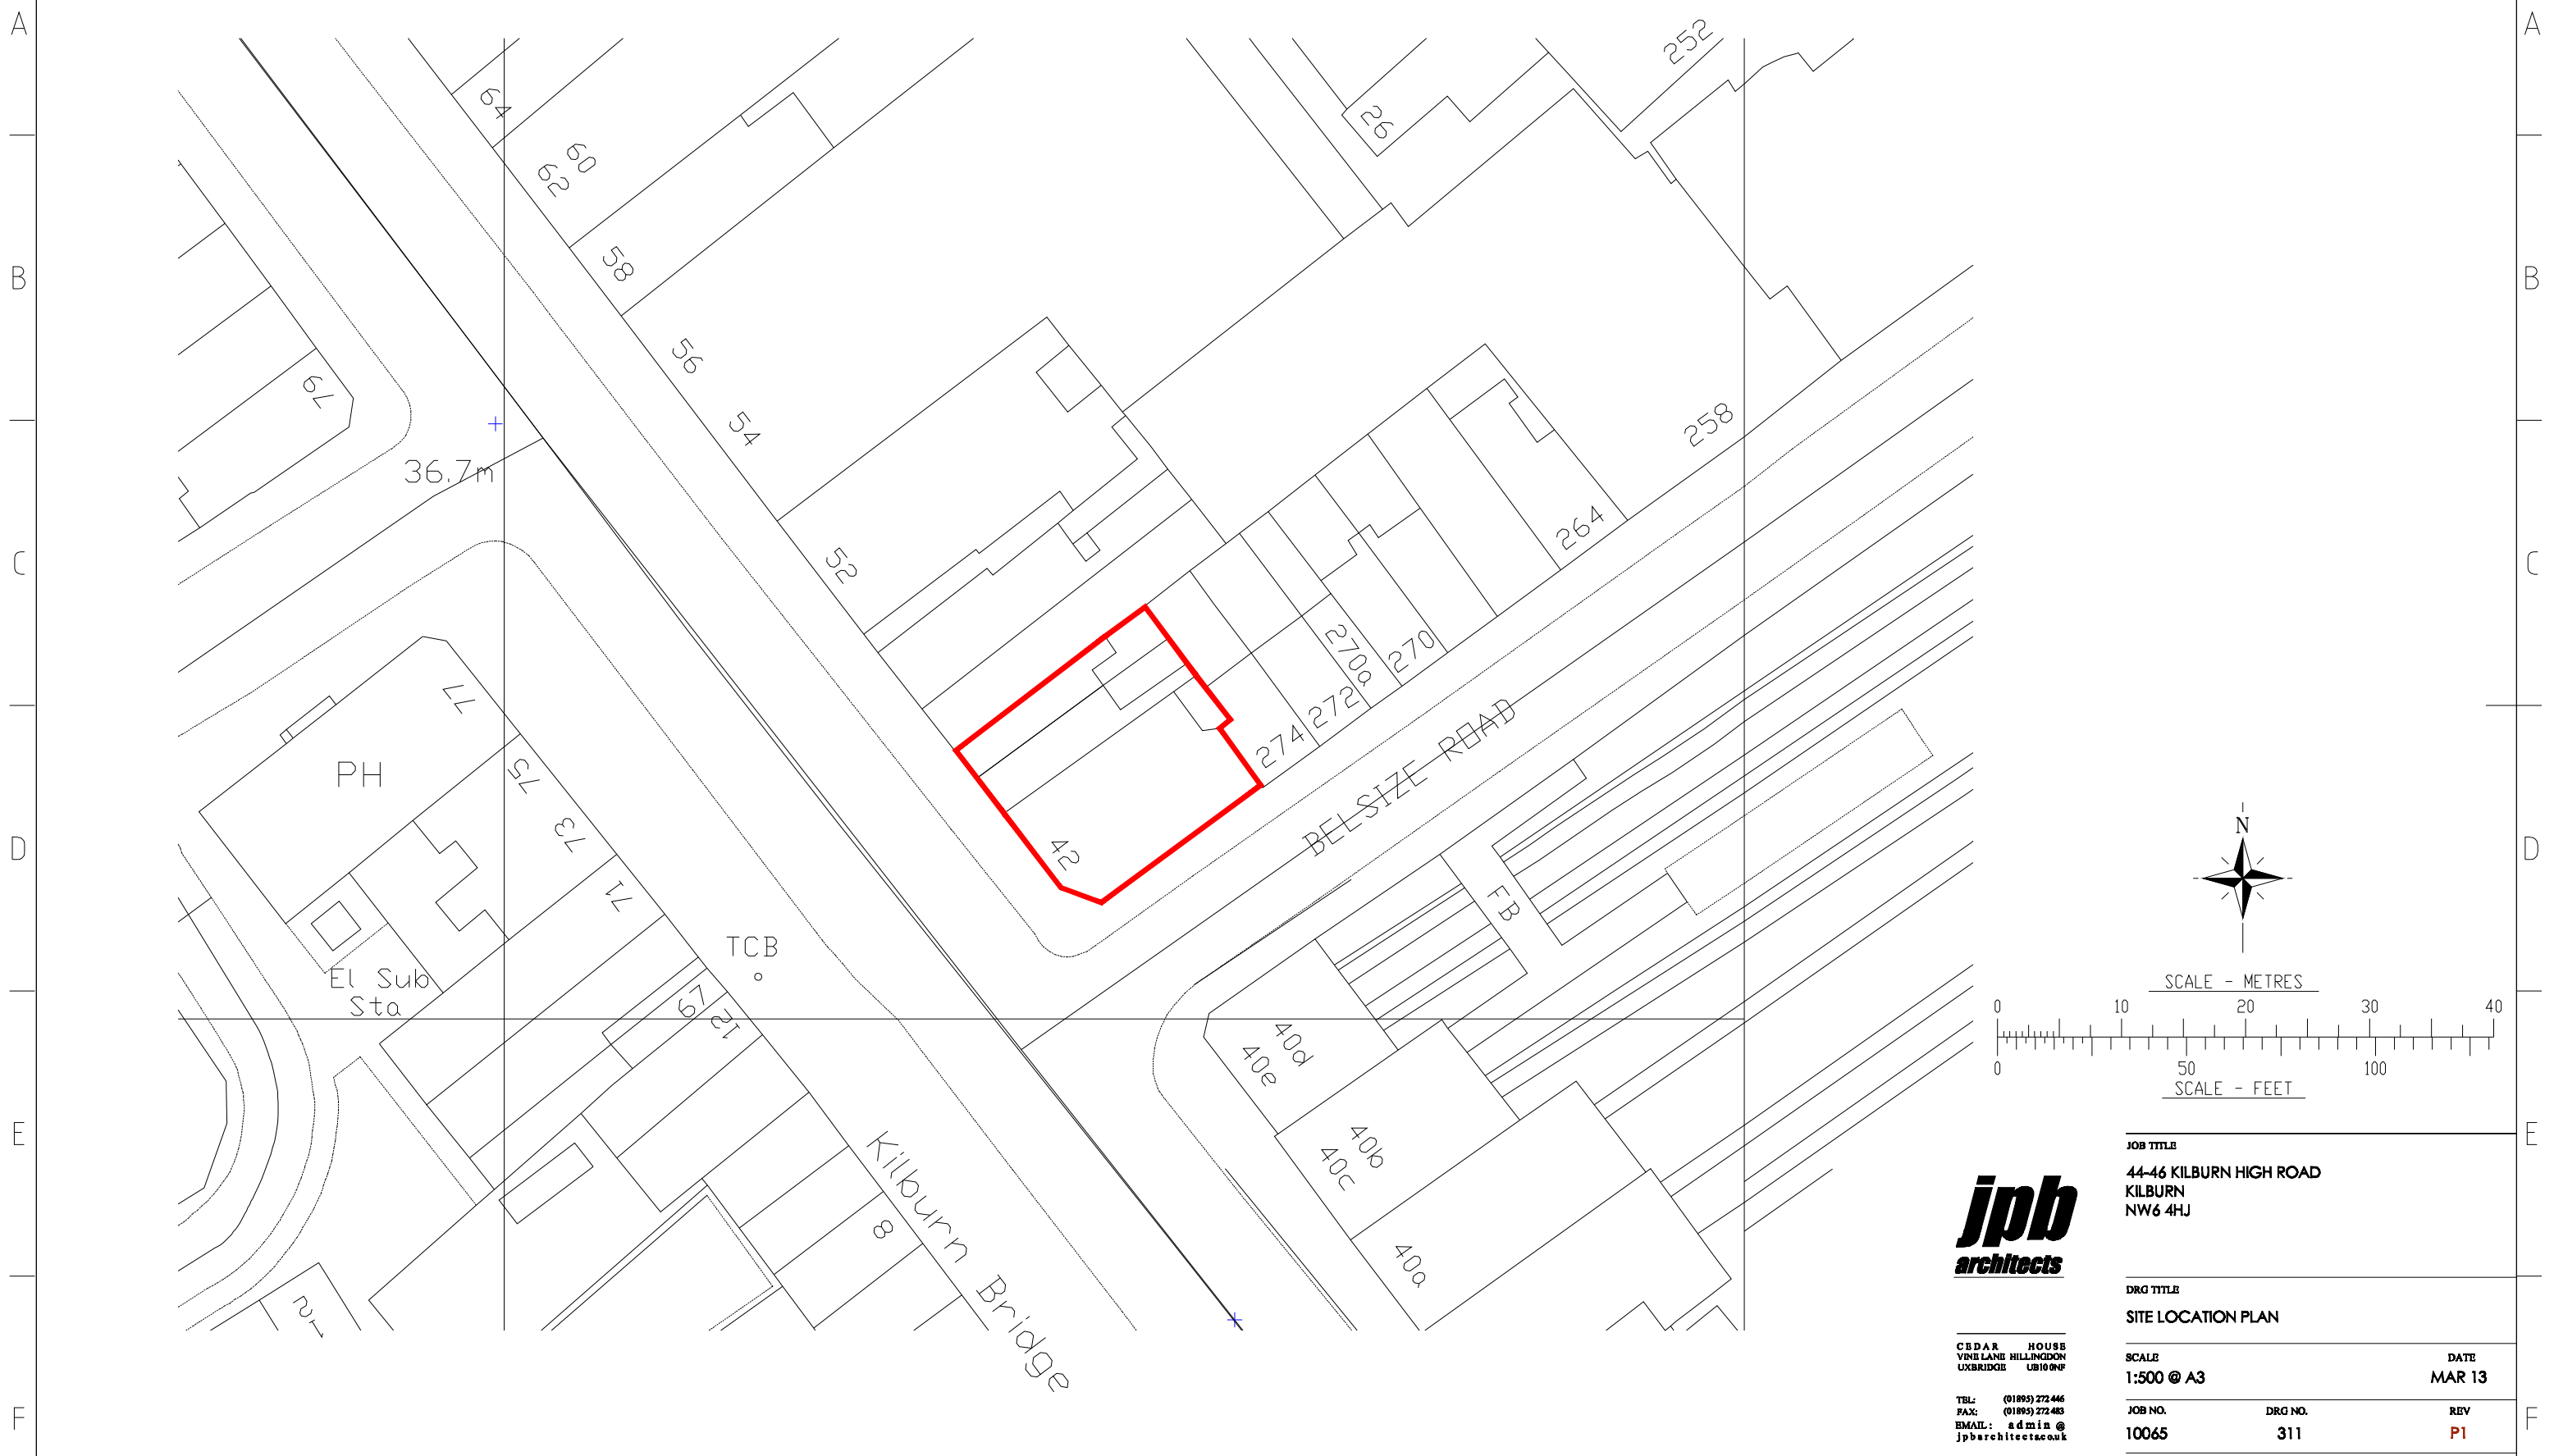

CE D A R HOUSE
VINE LANE HILLINGDON
UXBRIDGE UB10 9NF

Tel: (01895) 272 446
Fax: (01895) 272 485
Email: admin@jpbarchitects.co.uk

JOB TITLE		
44-46 KILBURN HIGH ROAD KILBURN NW6 4HJ		
DRG TITLE		
SITE LOCATION PLAN		
SCALE	DATE	
1:500 @ A3	MAR 13	
JOB NO.	DRG NO.	REV
10065	311	P1