
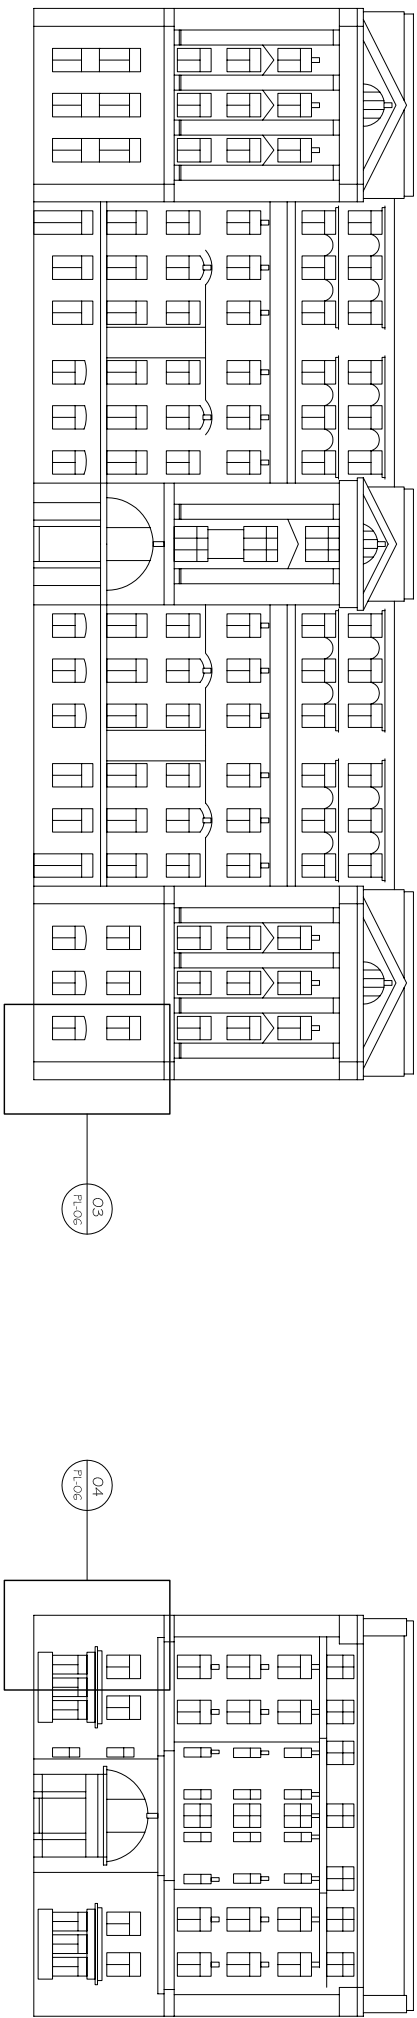


GENERAL NOTES

[illegible]

UNIVERSITY STREET
ELEVATION
O1
PL-06
1:250 @ A1

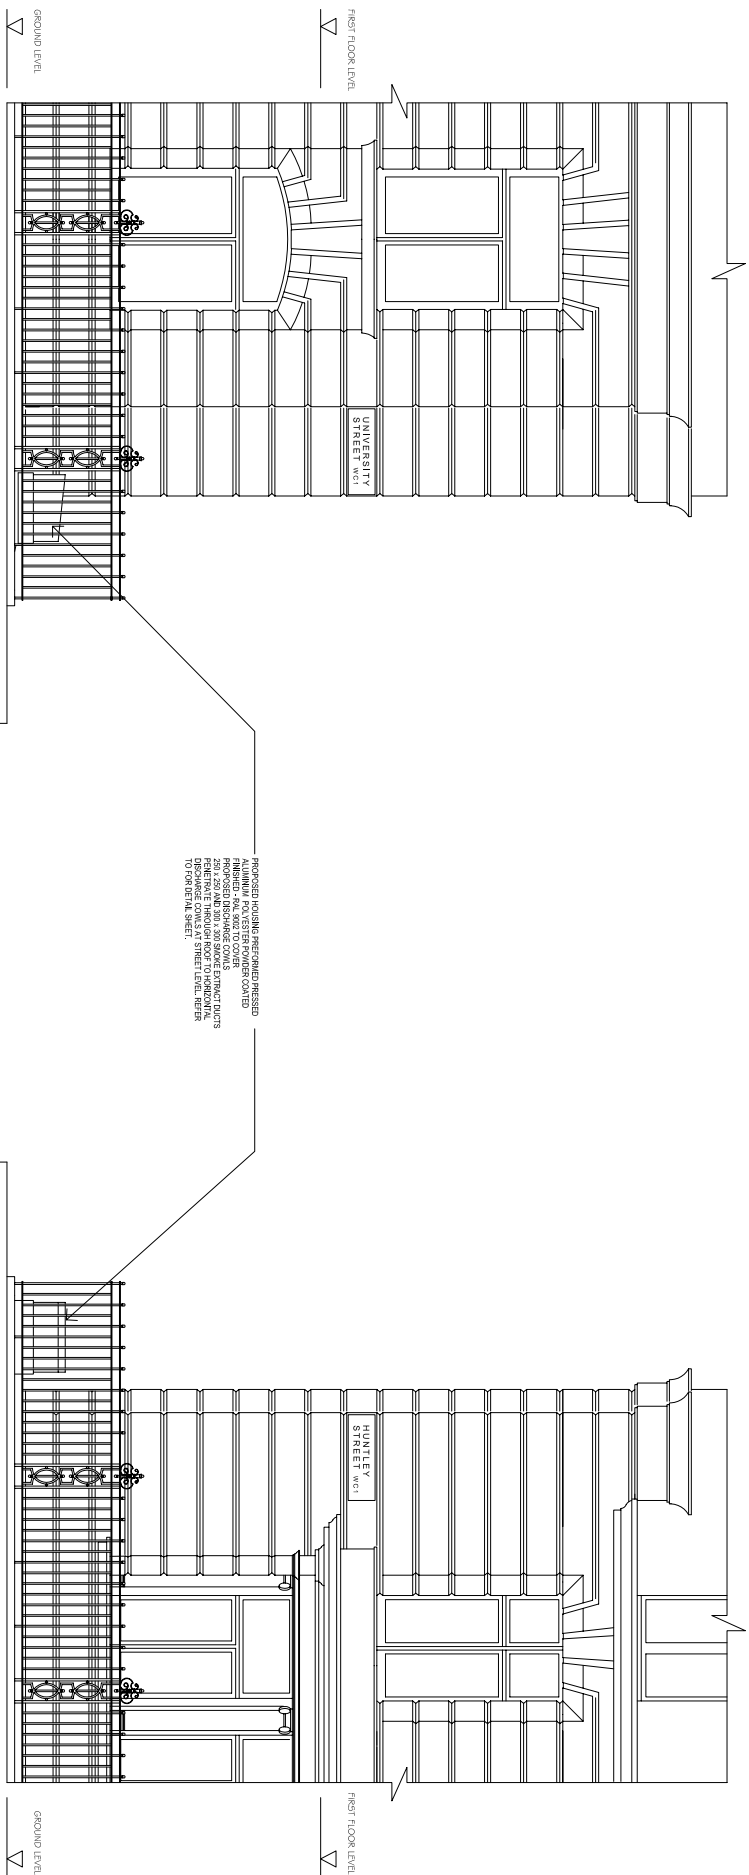

UNIVERSITY STREET
PROPOSED PART ELEVATION
03
PL-06 1:50 @ A1

04 HUNTLEY STREET
PL-06 PROPOSED PART ELEVATION
1:50 @ A1

PROJECT	UGLH		
	TUN01		
DRAWING	PROPOSED ELEVATION		
SCALE	150' @ A1 : 1100' @ A3		
DATE	FEBRUARY 2013		
DRAWN BY	WVC	CHECKED BY	JH
DRAWING NO.	268-PL-06		REV A

for PLANNING[illegible]

THIS DRAWING AND ANY WORK EXECUTED FROM IT IS COPYRIGHT OF JHA AND MAY NOT BE REPRODUCED IN ANY FORM WHATSOEVER WITHOUT EXPRESS WRITTEN CONSENT.

jha
architecture +
interior design

Suite 7, Galley House
Moon Lane, Barnet, Herts, EN5 5YL
t 020 8449 5899 f 020 8440 2488
office@jhac.co.uk www.jhac.co.uk