




TYPICAL DETAIL FOR WINDOW  
POSITIONED ON BLOCKWORK  
1:10

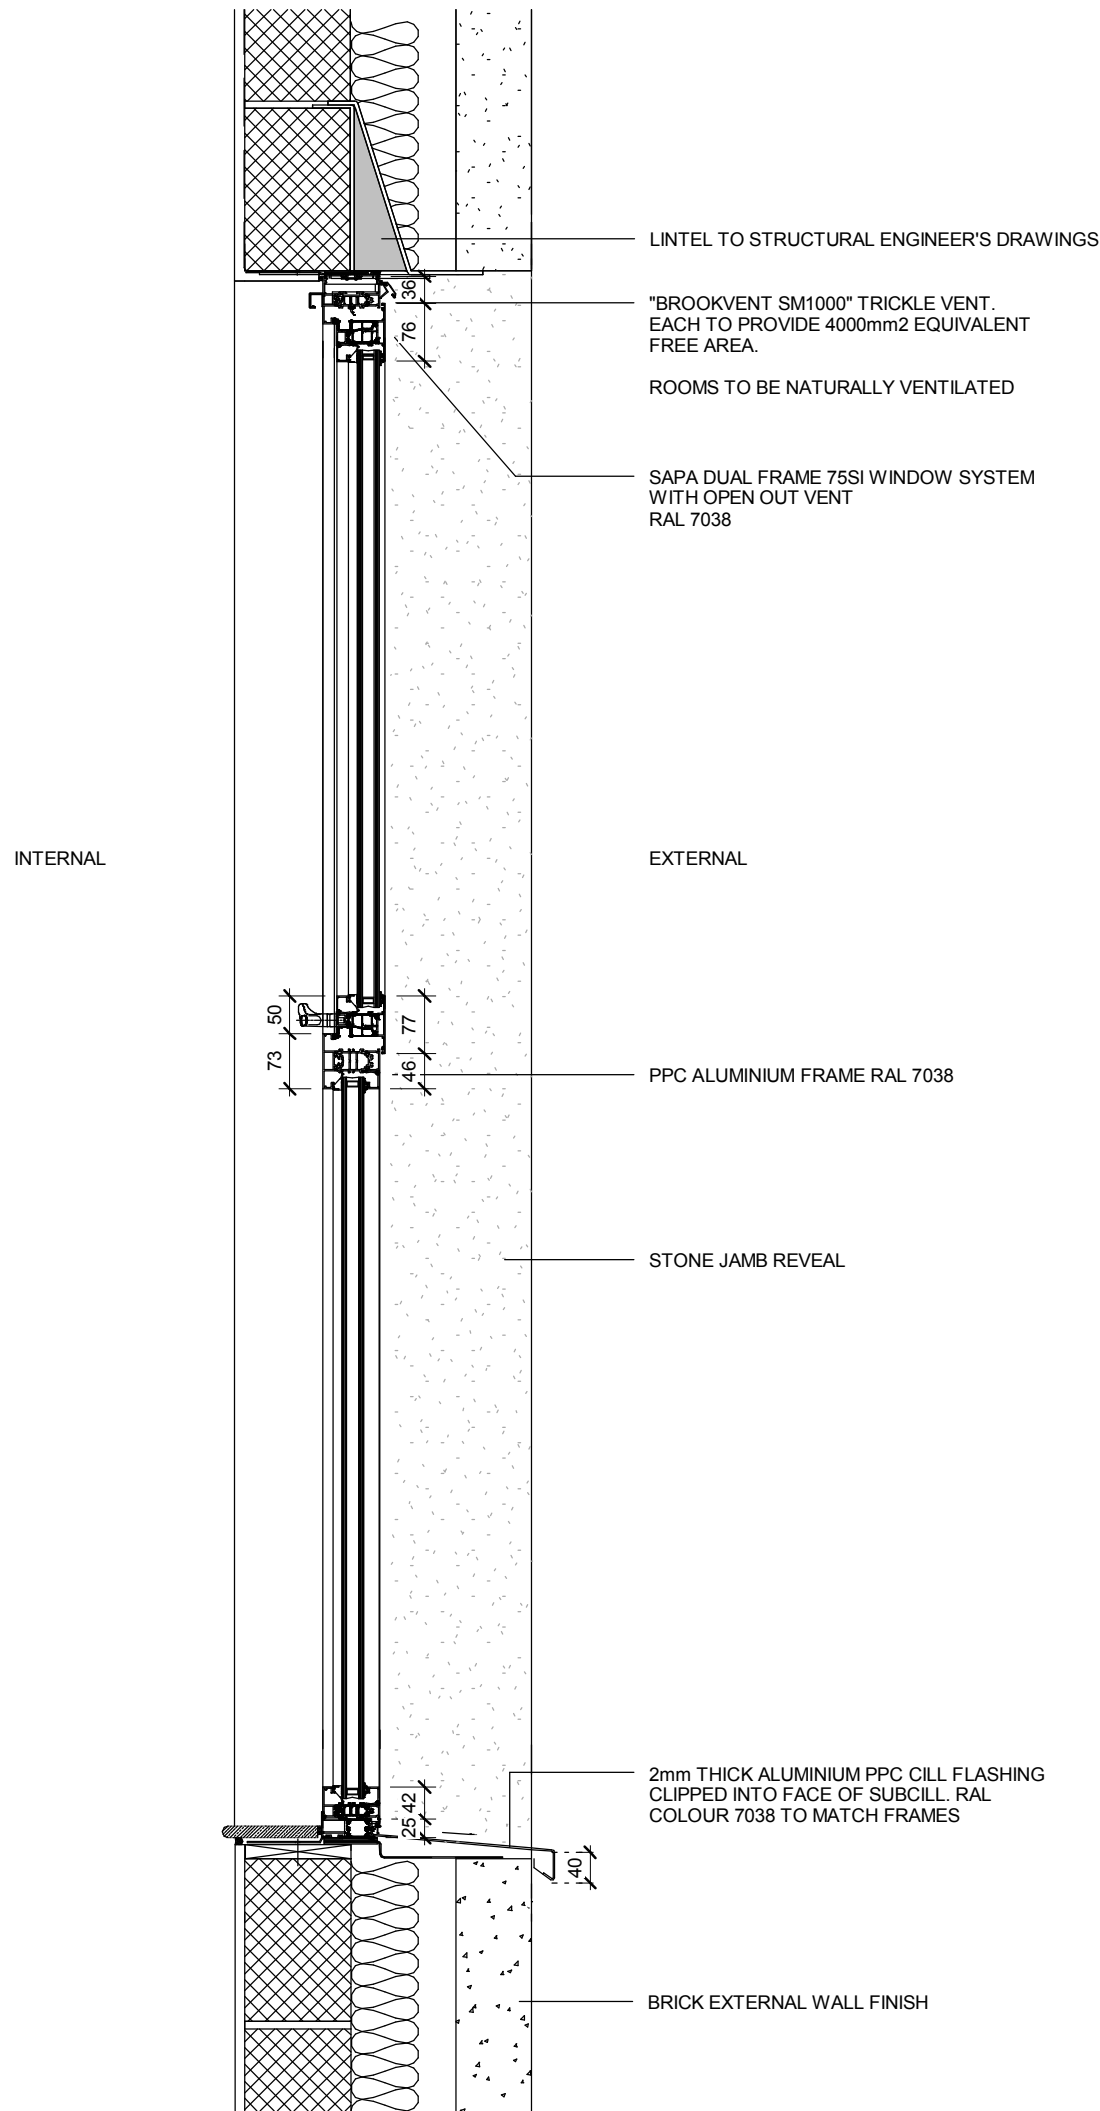


TYPICAL DETAIL FOR WINDOW  
IN STONE CLAD WALL  
1:10

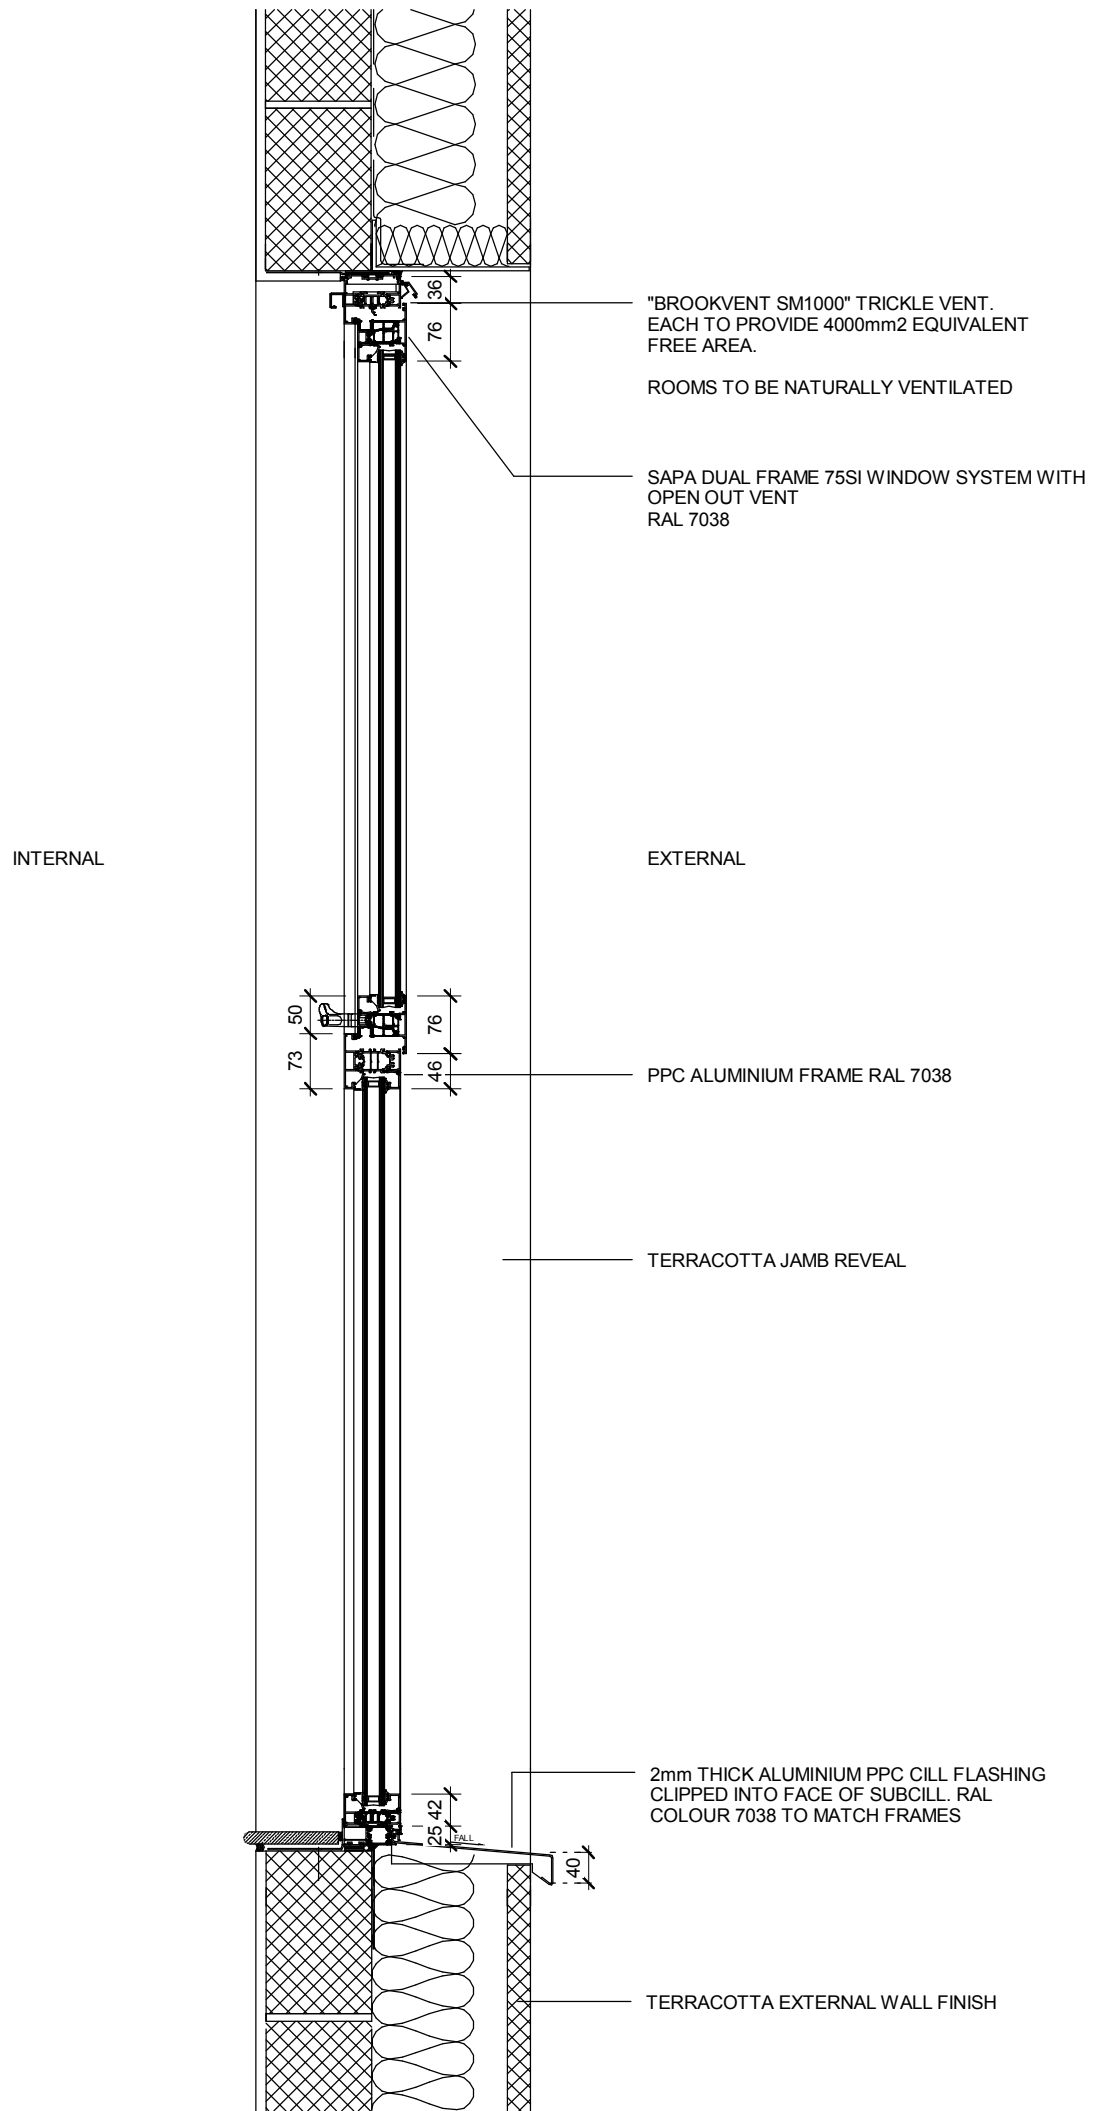


TYPICAL DETAIL FOR WINDOW  
IN TERRACOTTA CLAD WALL  
1:10

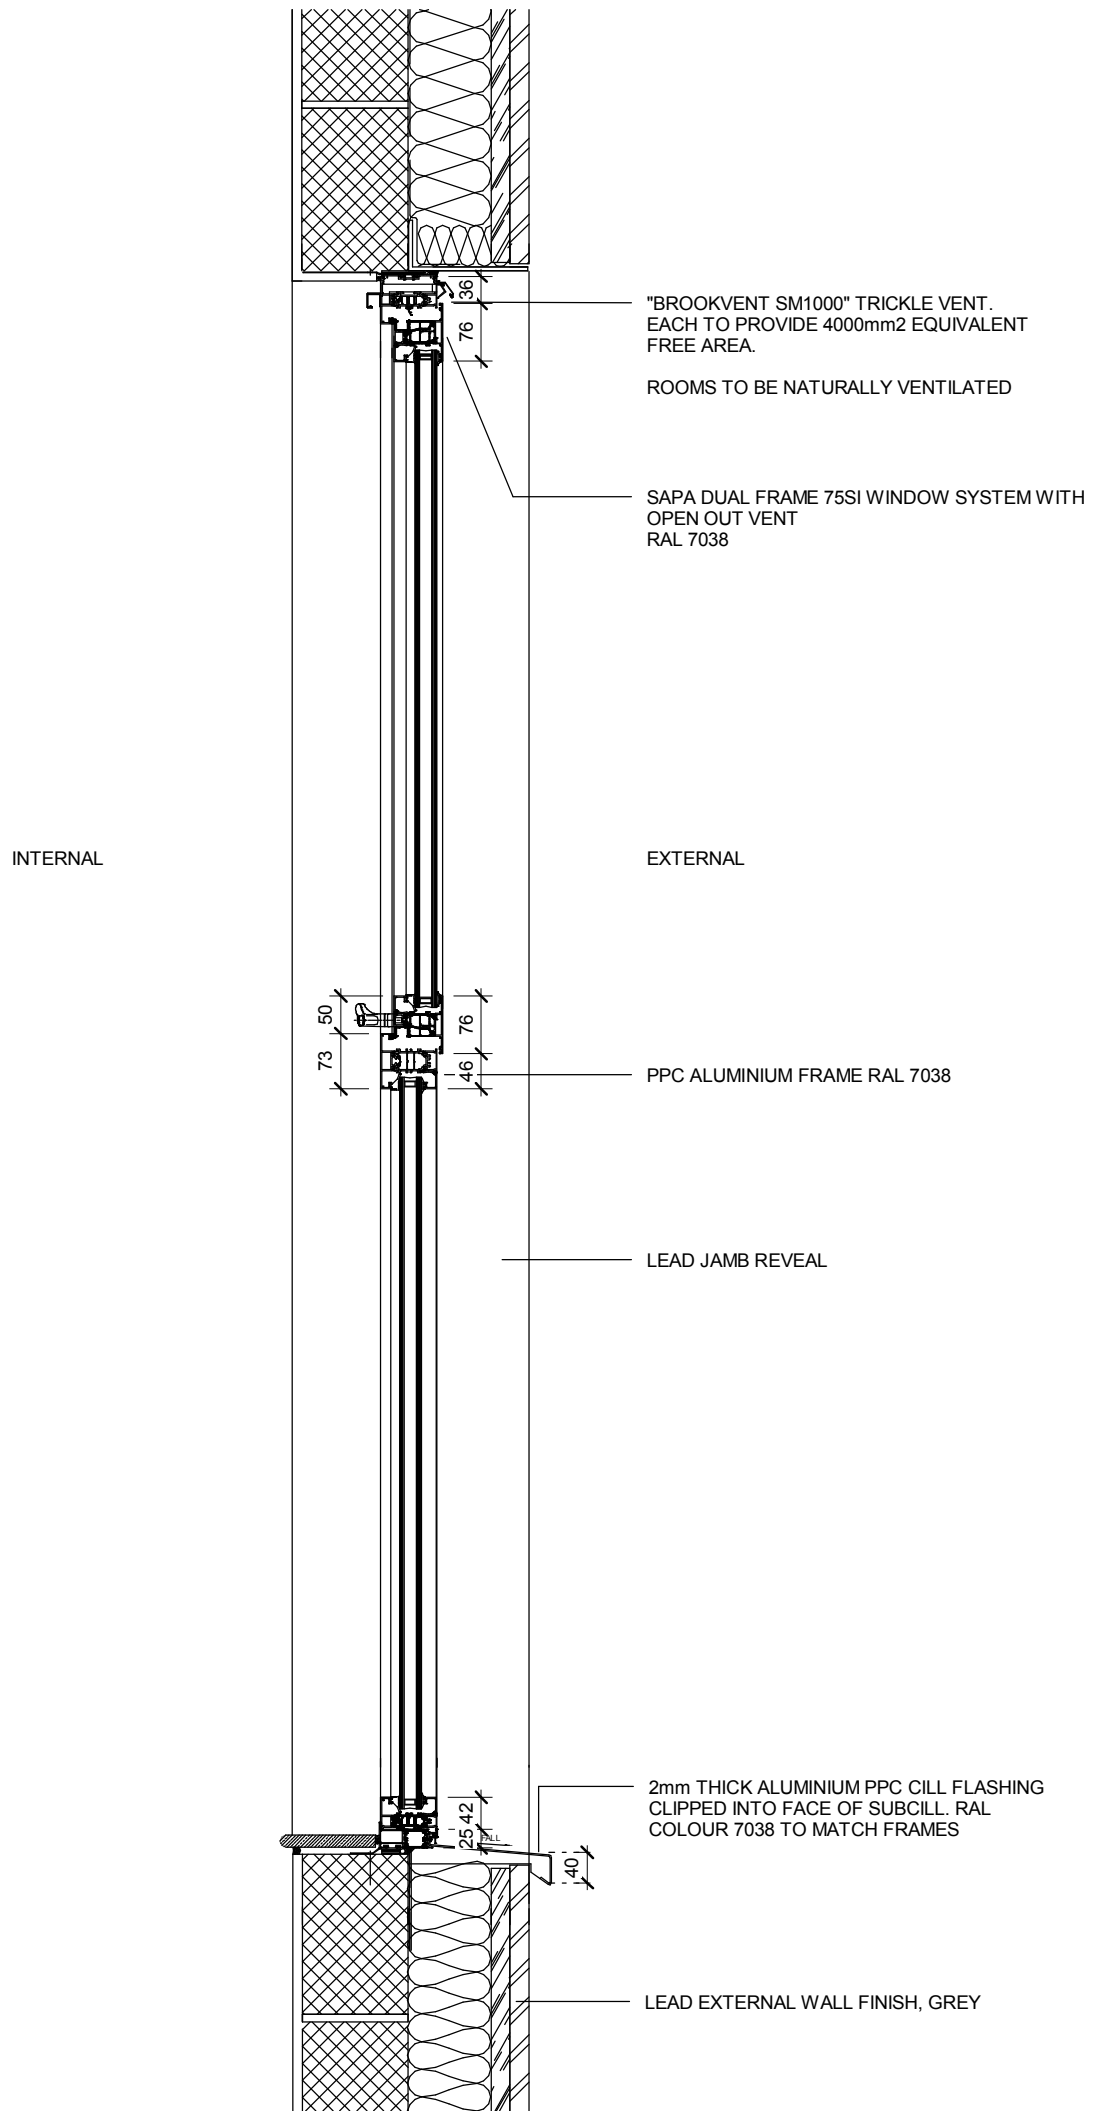

TYPICAL DETAIL FOR WINDOW  
IN LEAD CLAD WALL  
1:10

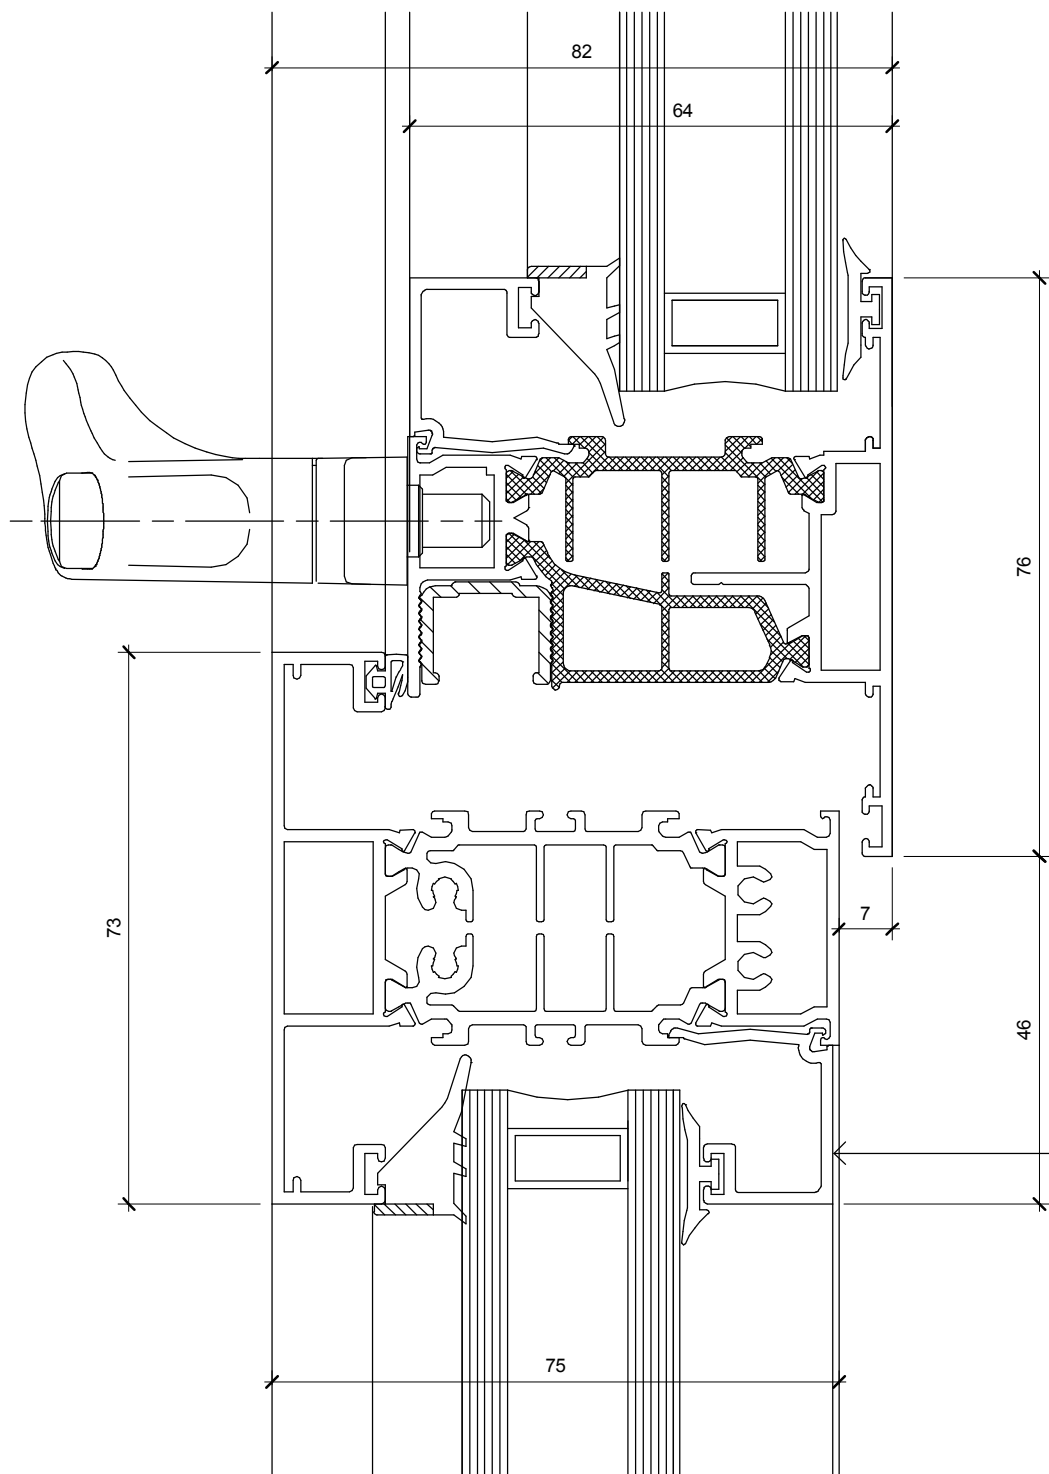

TYPICAL GLAZING BAR DETAIL  
1:1

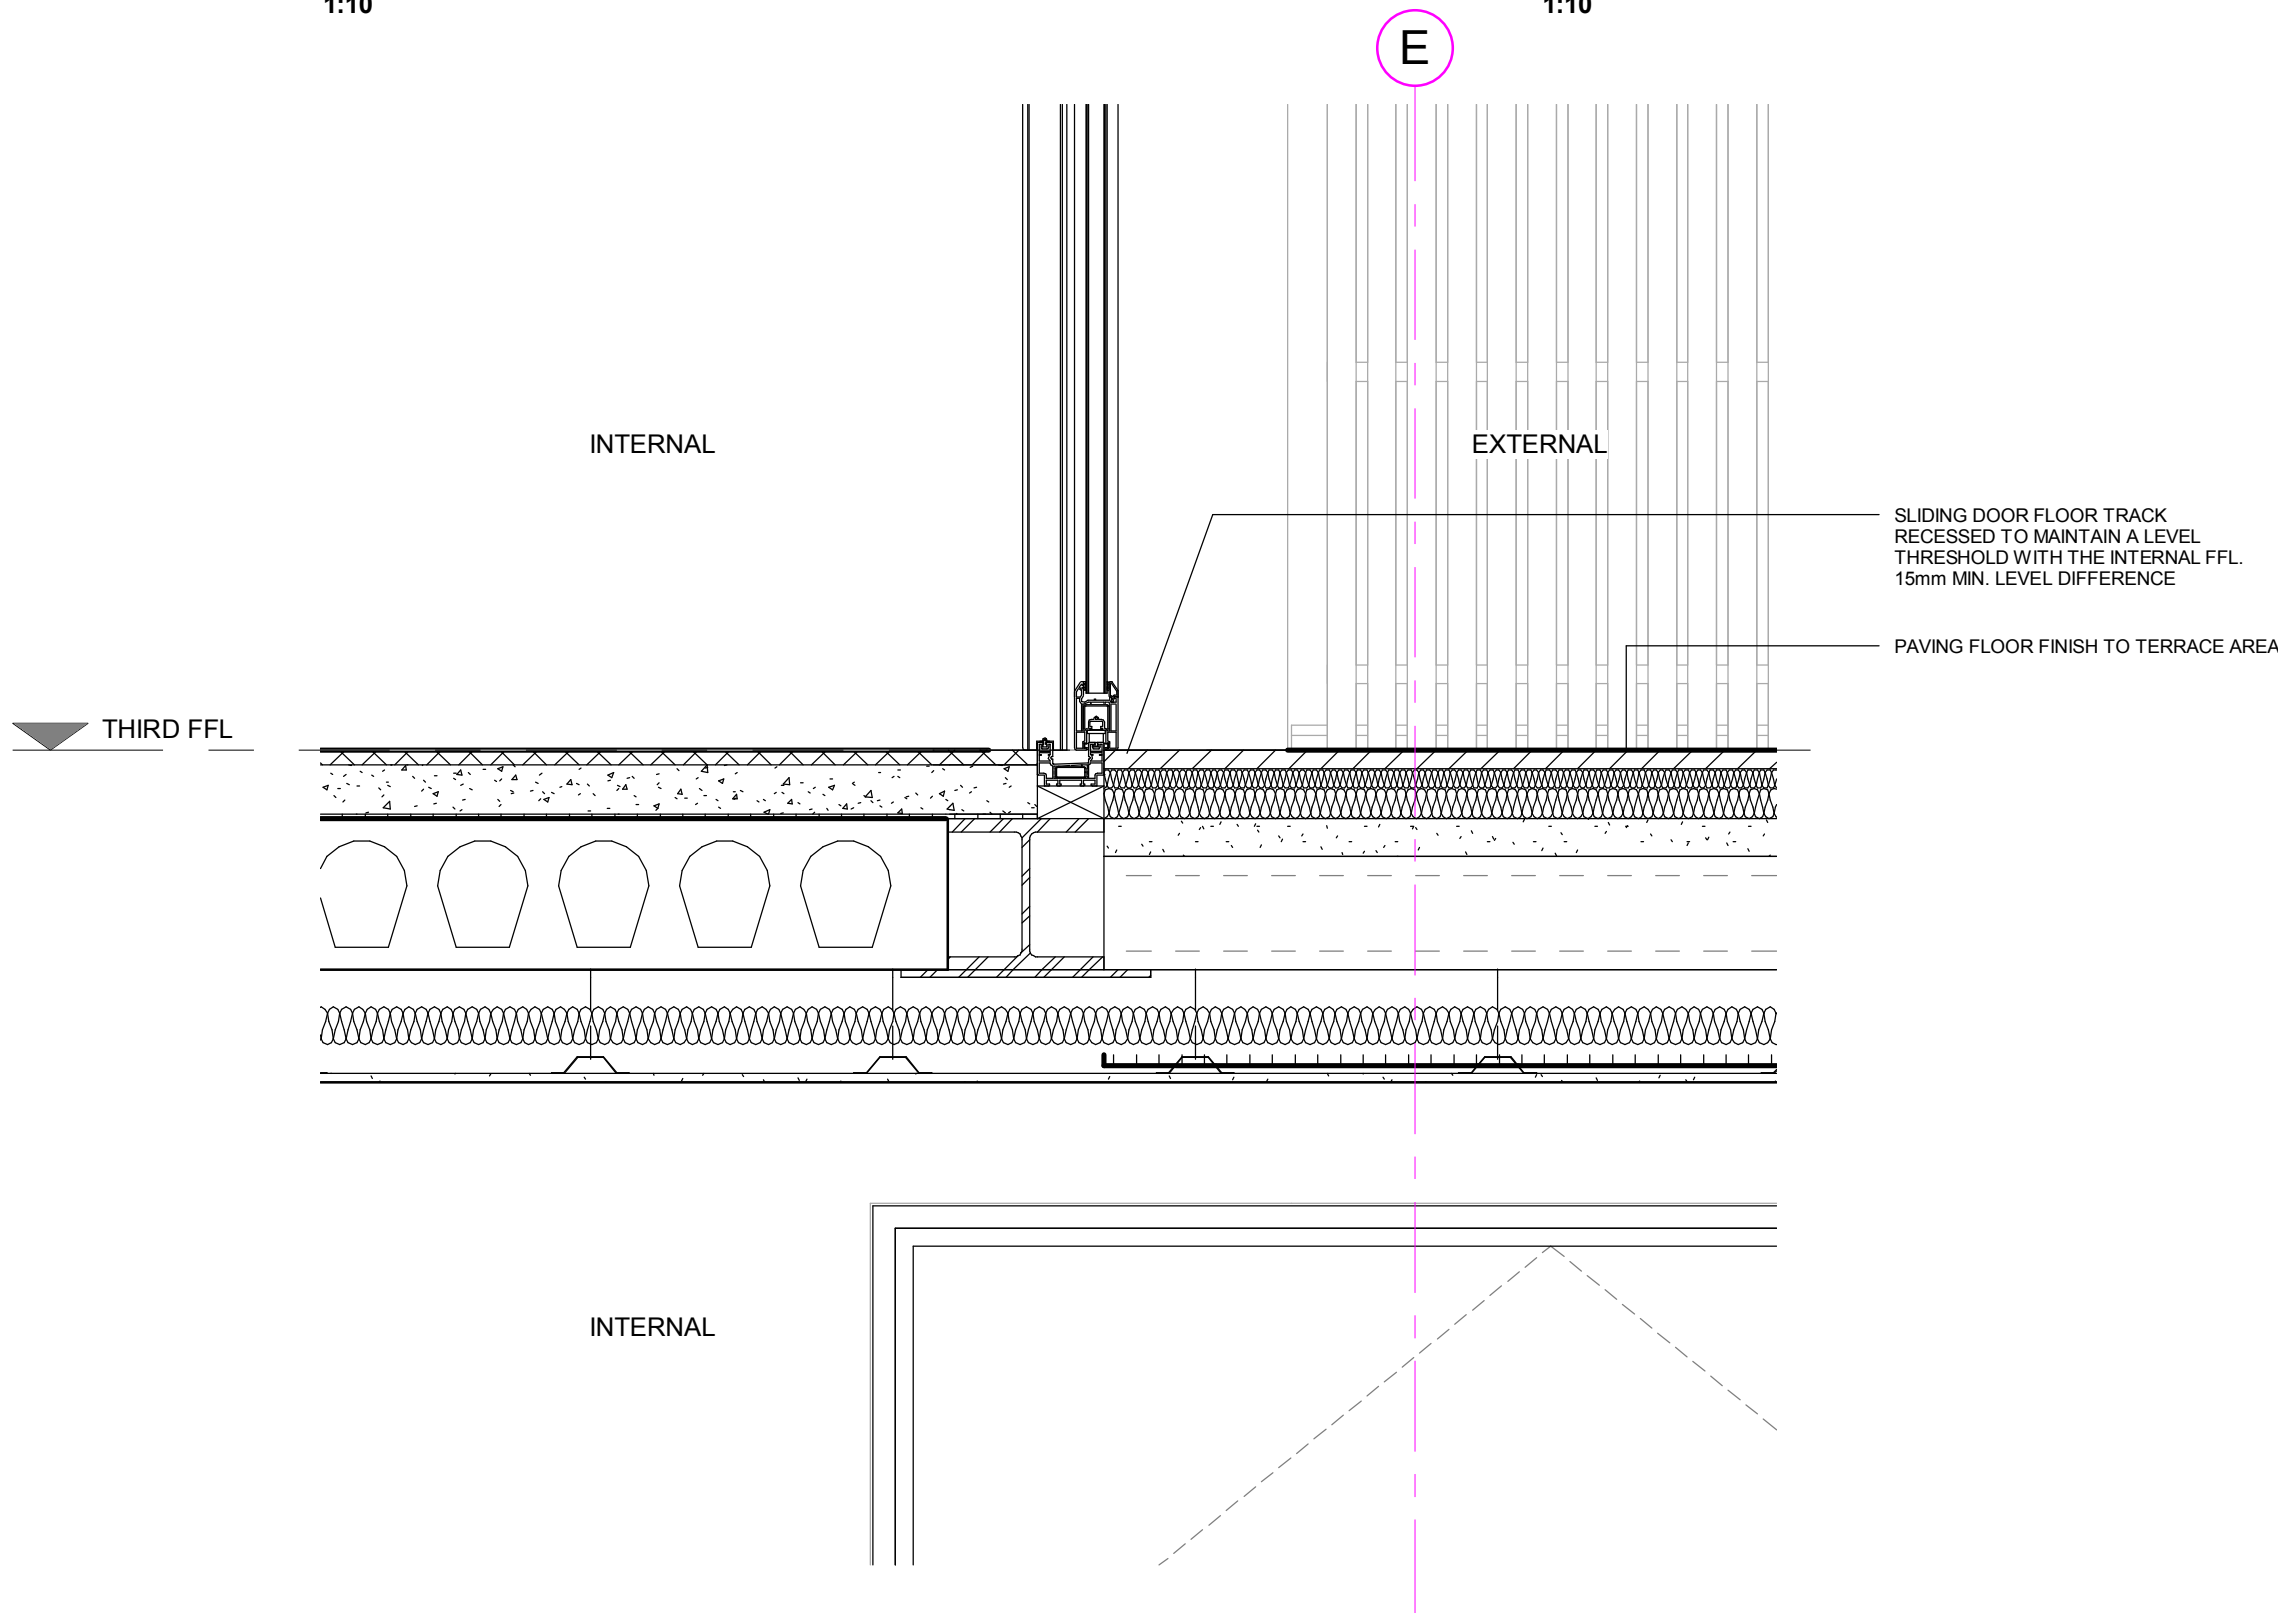

TYPICAL DOOR THRESHOLD DETAIL  
1:10

KEY		RESIDUAL RISK
KEY PLAN		
ORIGINATOR	DRAWING TITLE	
davidmillerarchitects WWW.DAVID-MILLER.CO.UK	TYPICAL WINDOW AND DOOR DETAILS	
JOB TITLE	JOB NO	STATUS
368 - 372 FINCHLEY ROAD	282	FOR INFORMATION
SCALE	DATE	CHECKED
As indicated	10/01/13	AD
		APPROVED
		DMA
PROJECT	ORIGIN	ZONE
FIN	DMA	ALL
LEVEL	TYPE	ROLE
SL	DET	A3
SEQ NO	REV	
422	A	