


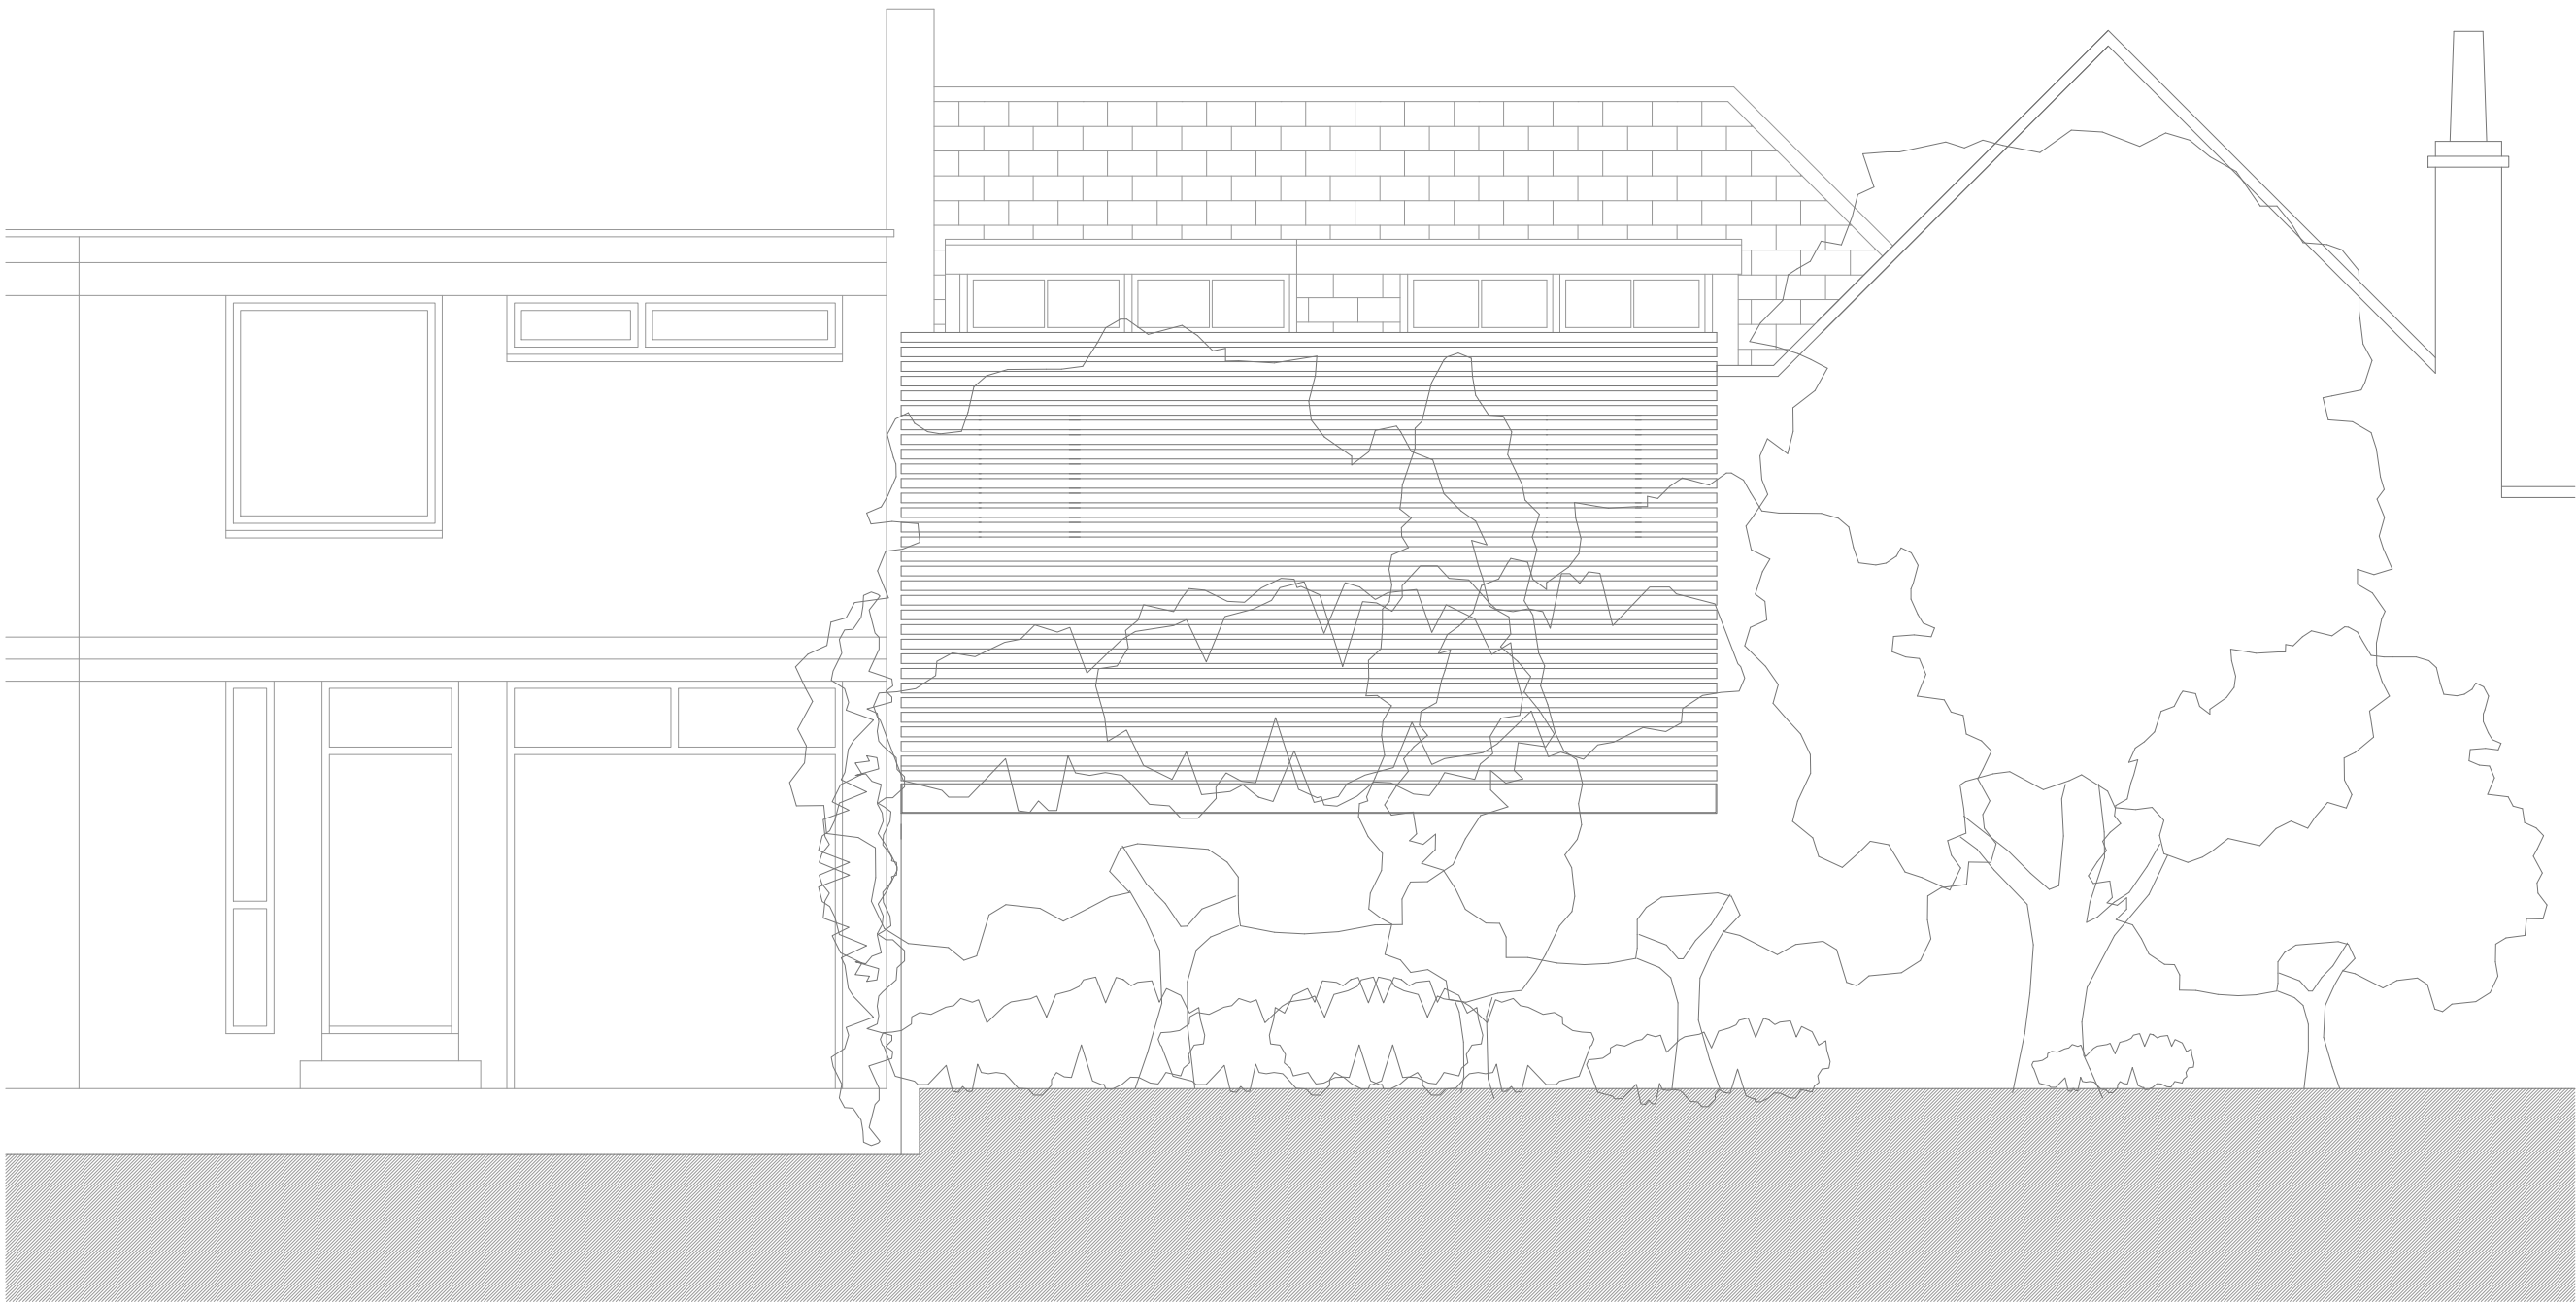

13.01

Proposed East Elevation

1:50@A3

Application Site