


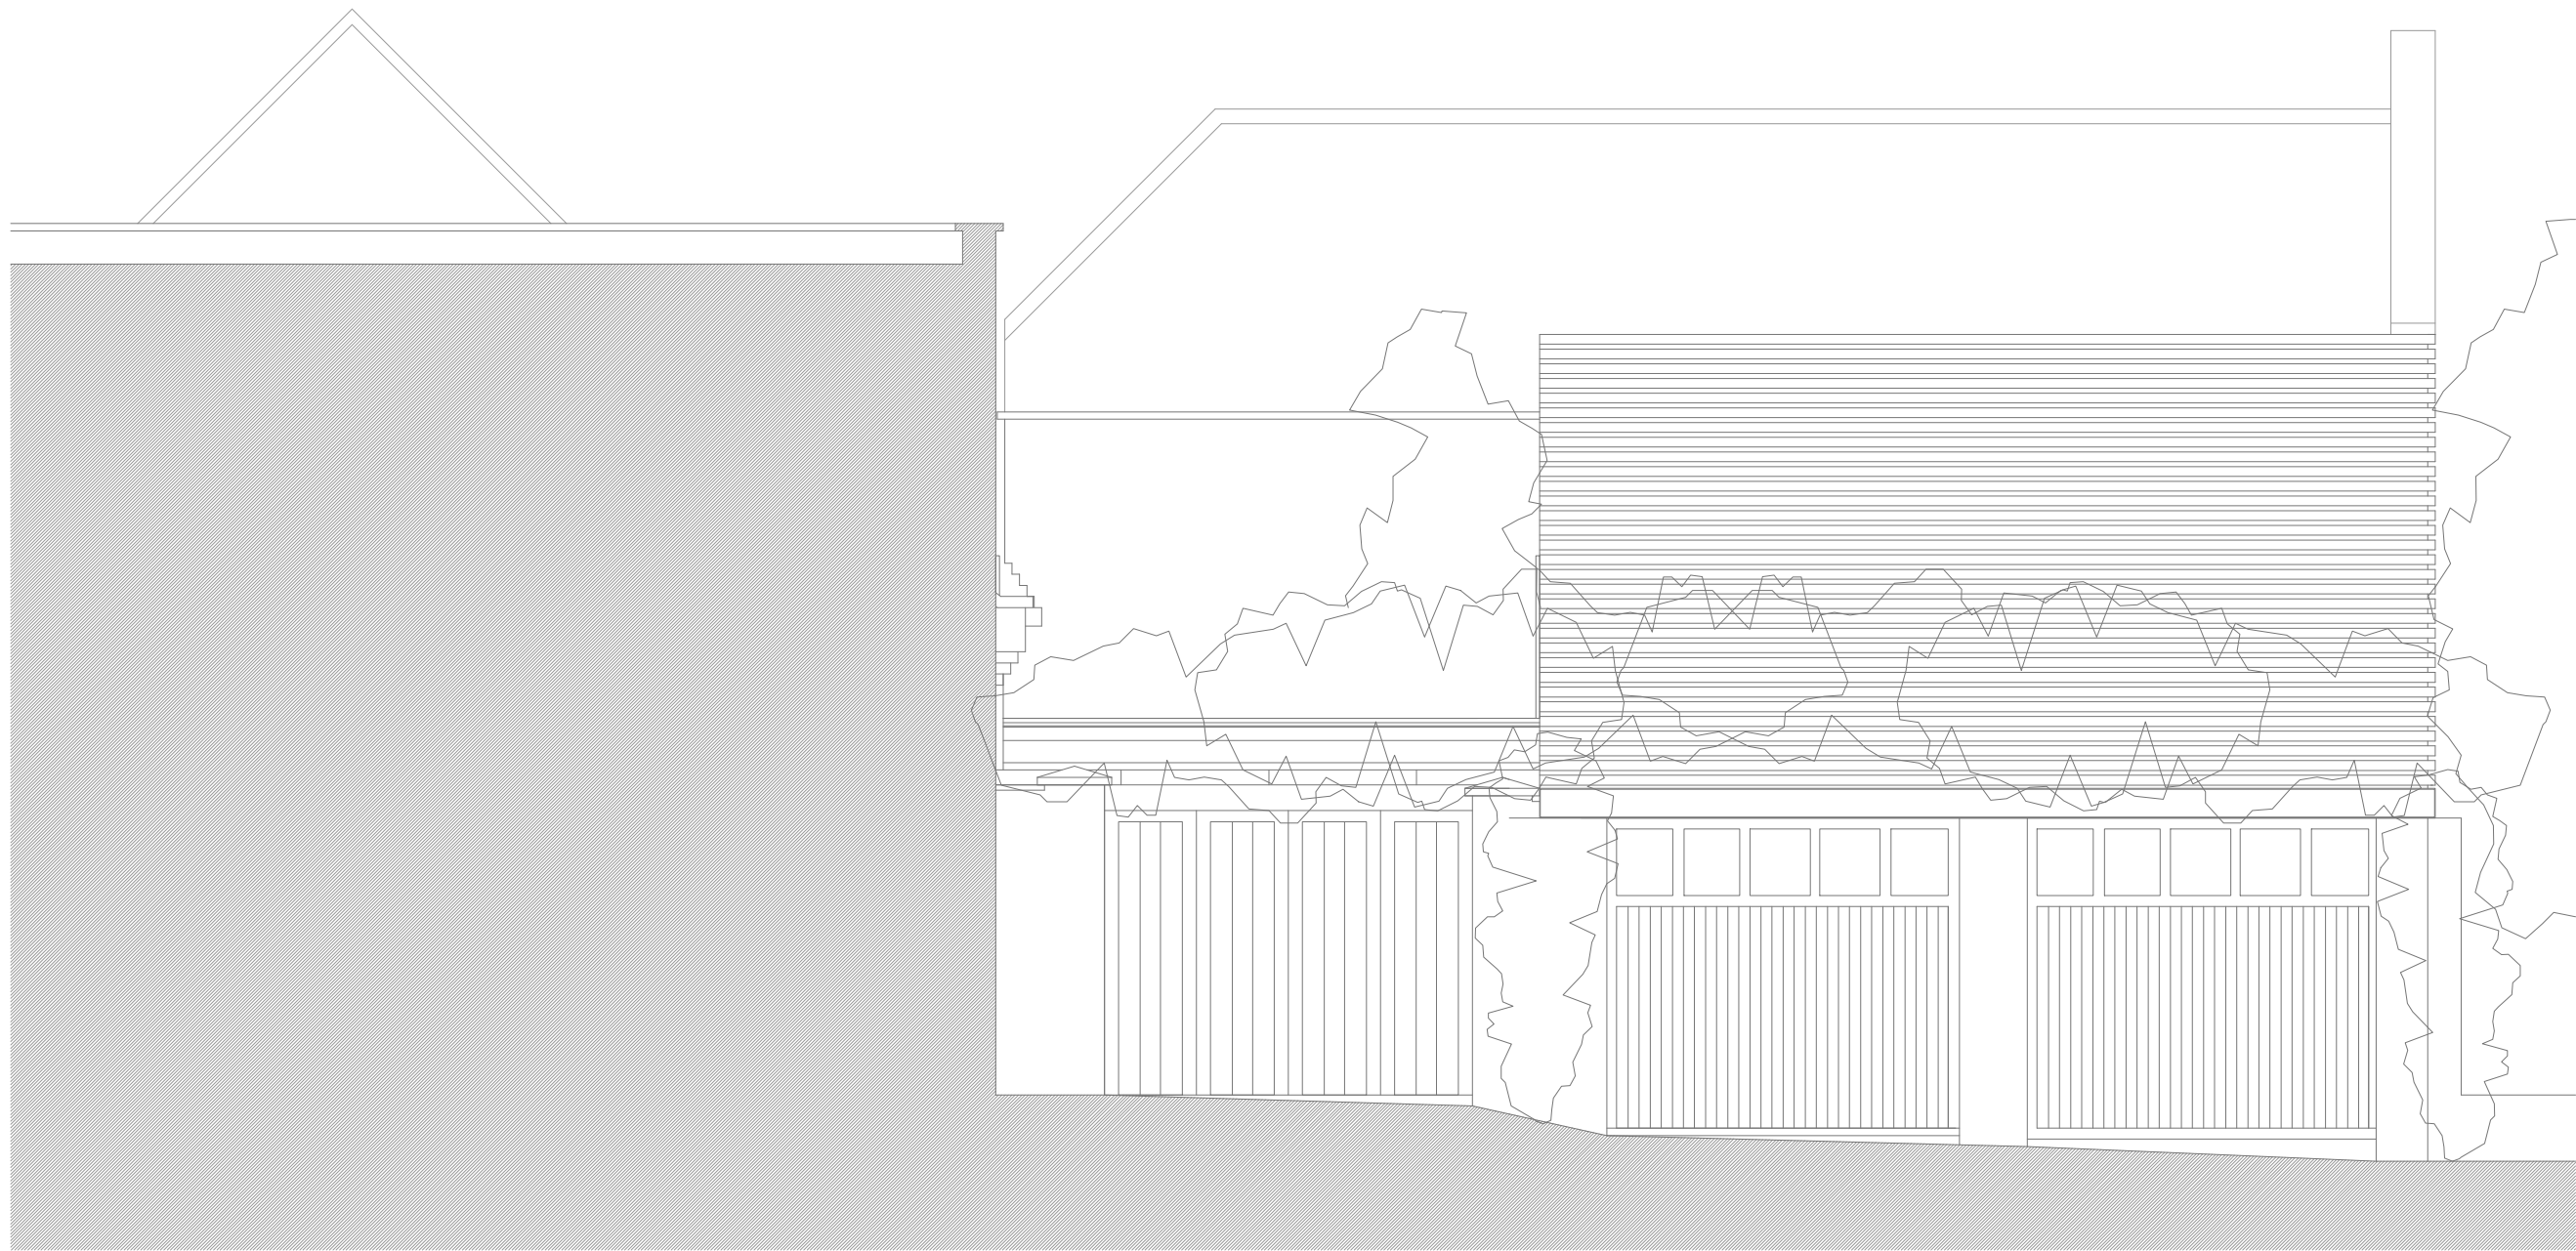

0 5 10m
15ft 30ft

14.01

Proposed South Elevation

1:50@A3