


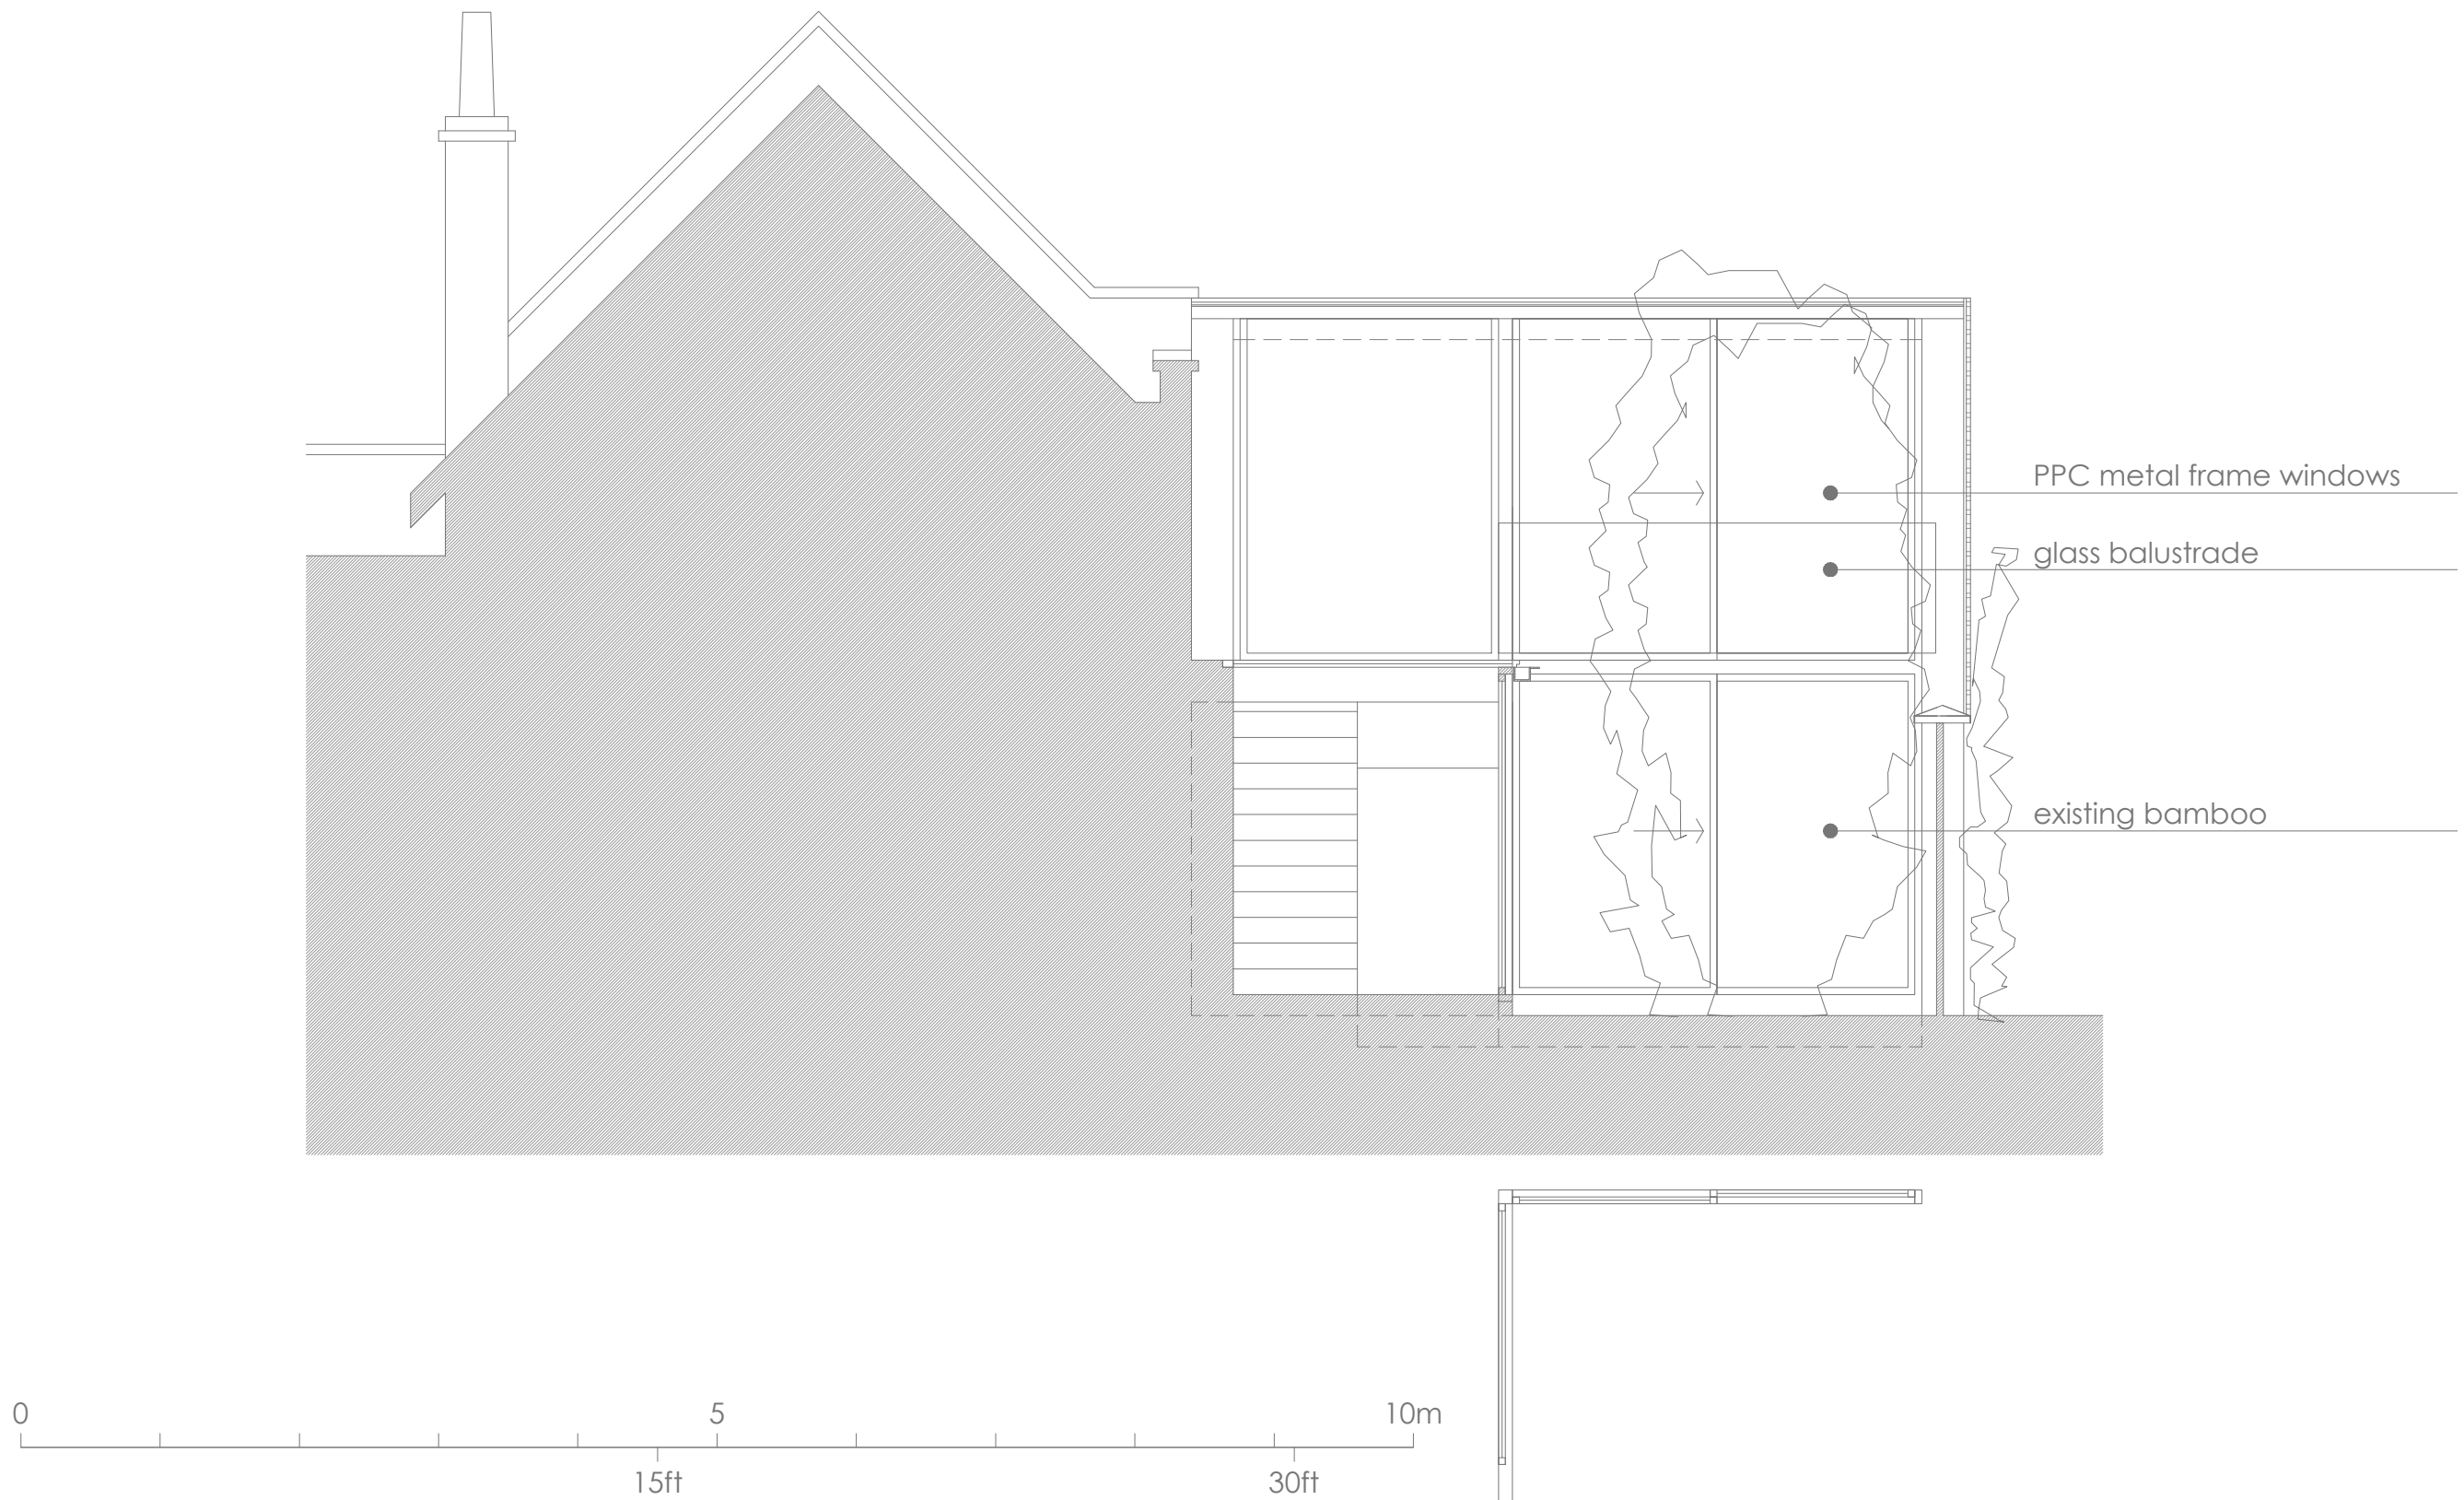

17.01
Proposed Section
1:50@A3