


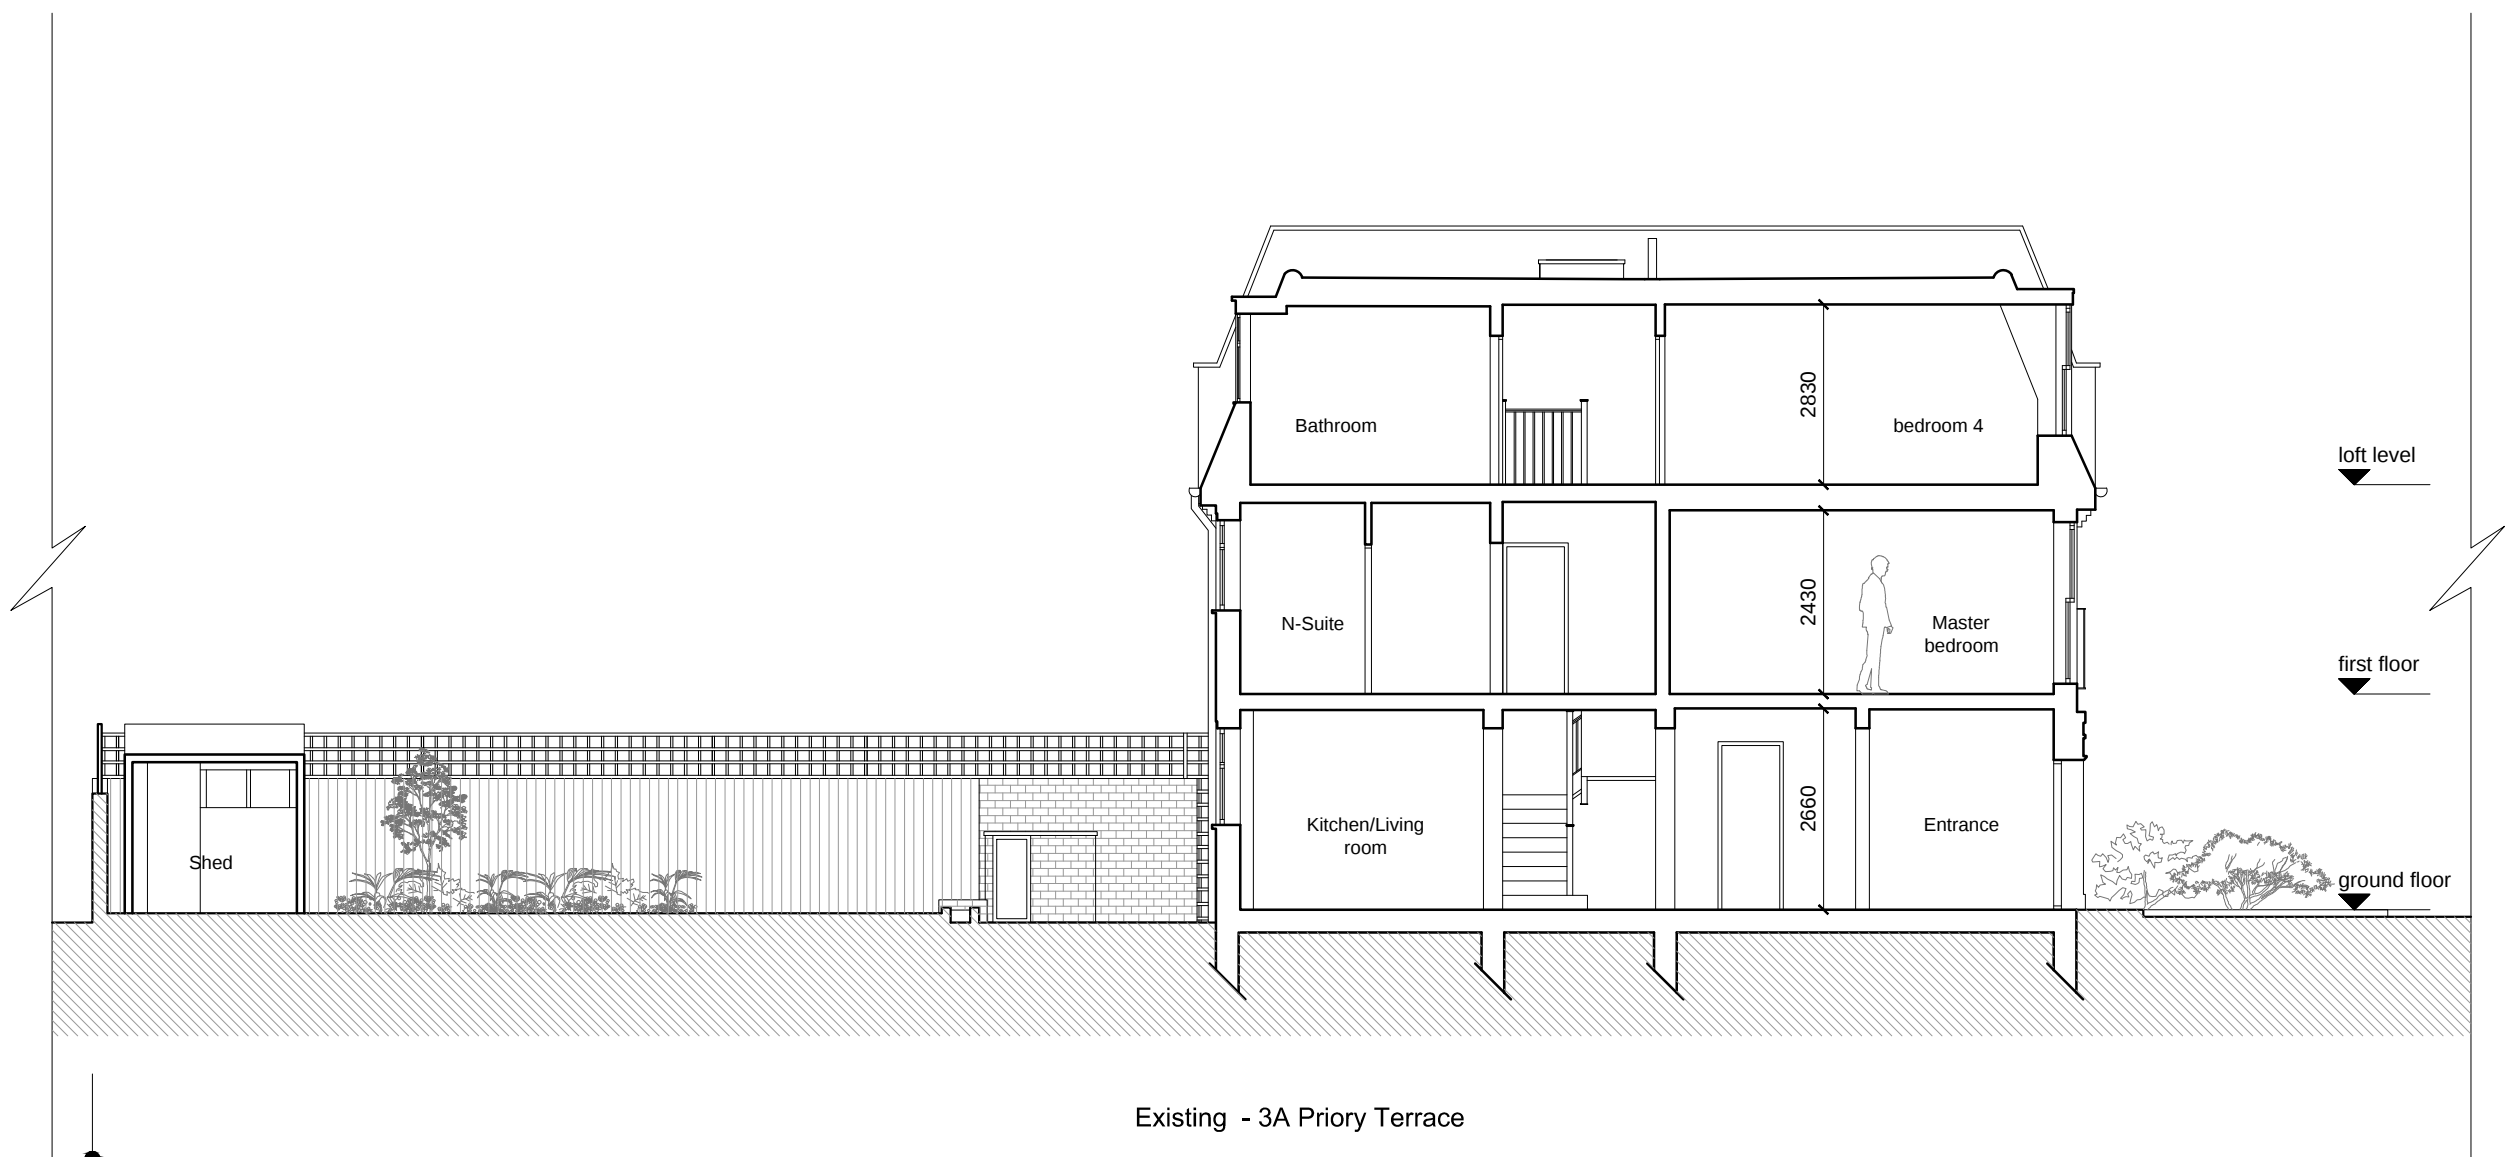

Section AA



DRAWING NOTES

Dimensions	Written dimensions to be taken in preferences to scaled dimensions. The Contractor is responsible for checking all dimensions before work starts.
Local Authority	All work is to be carried out to the requirements, and to the satisfaction of the Local Authority. These drawings are for planning purposes only.
Discrepancies	Any discrepancies to be brought to the attention of Drawing And Planning Ltd. immediately.

REVISIONS

REV	DATE	DESCRIPTION	BY	CH



PROJECT TITLE

3A Priory Terrace

DRAWING TITLE

Existing - Section AA

CLIENT

Yasemin Narin

DRAWING No

PRYTE-S201

REV

/

SCALE @ A3 - 1:100

DATE

Oct 2013

DRAWING STATUS

Planning