
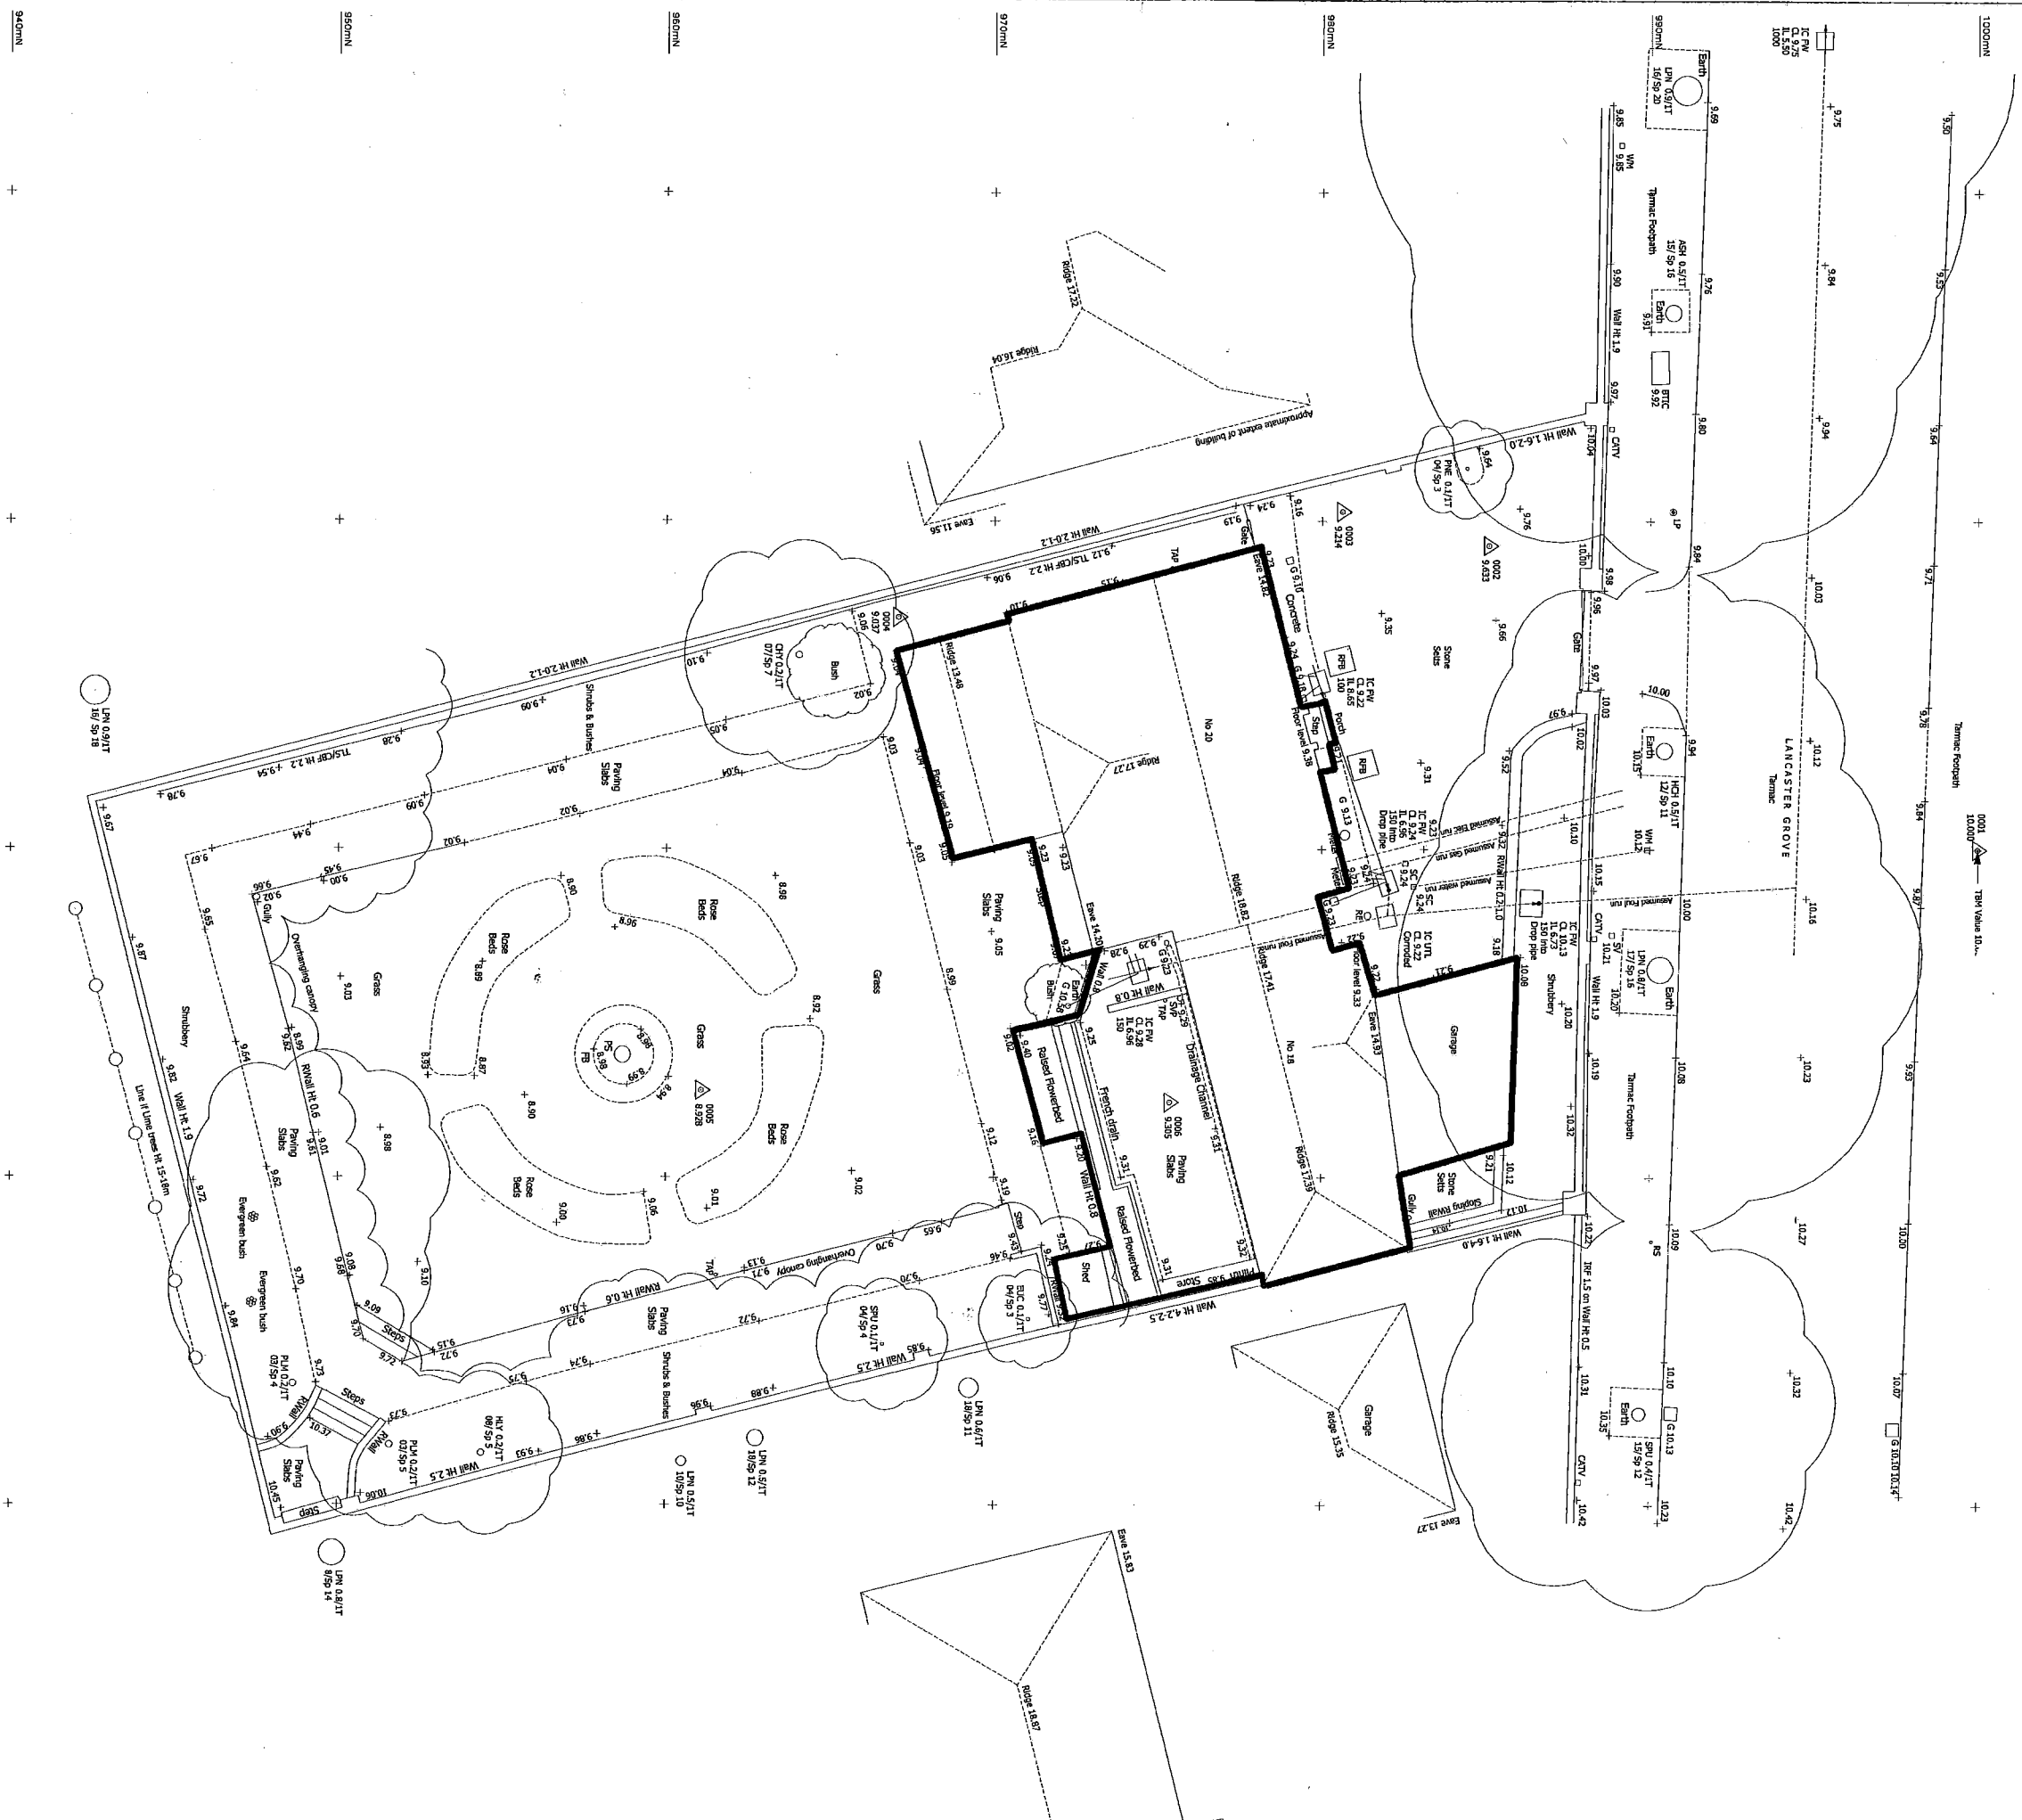


18 - 20 LANCASTER GROVE, LONDON N.W. 3

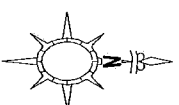


DEMOLITION PLAN


1/100 scale

George Samaras Smith RIBA
Robert Adam Architects
9 Upper High Street
Woolwich Harb. S23 8UT
July 2006

DESIGN FOR A NEW HOUSE AT
18 - 20 LANCASTER GROVE, LONDON N.W.3

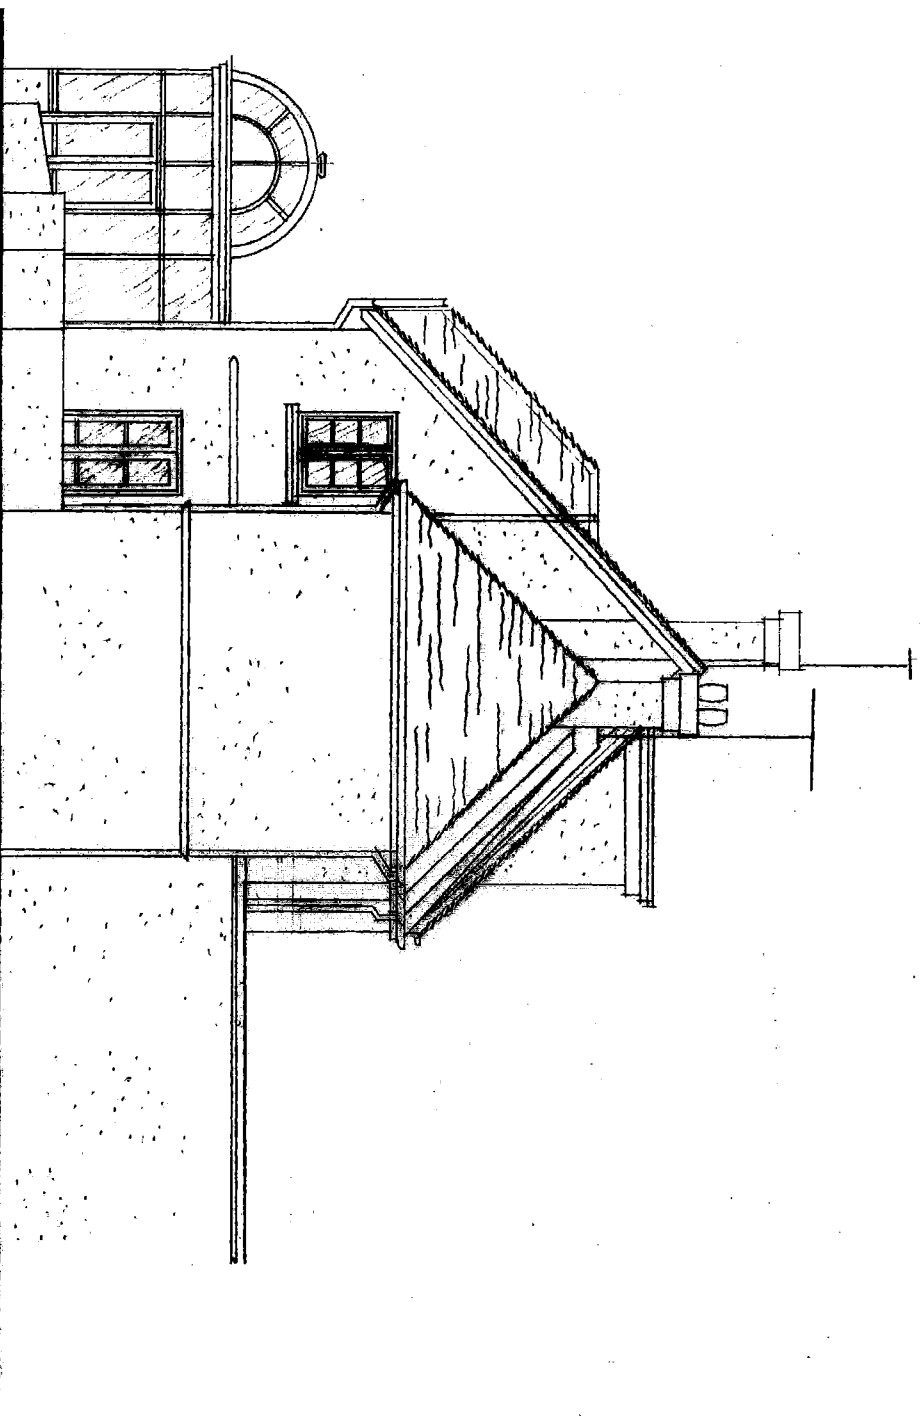

EAST ELEVATION
(AS EXISTING)

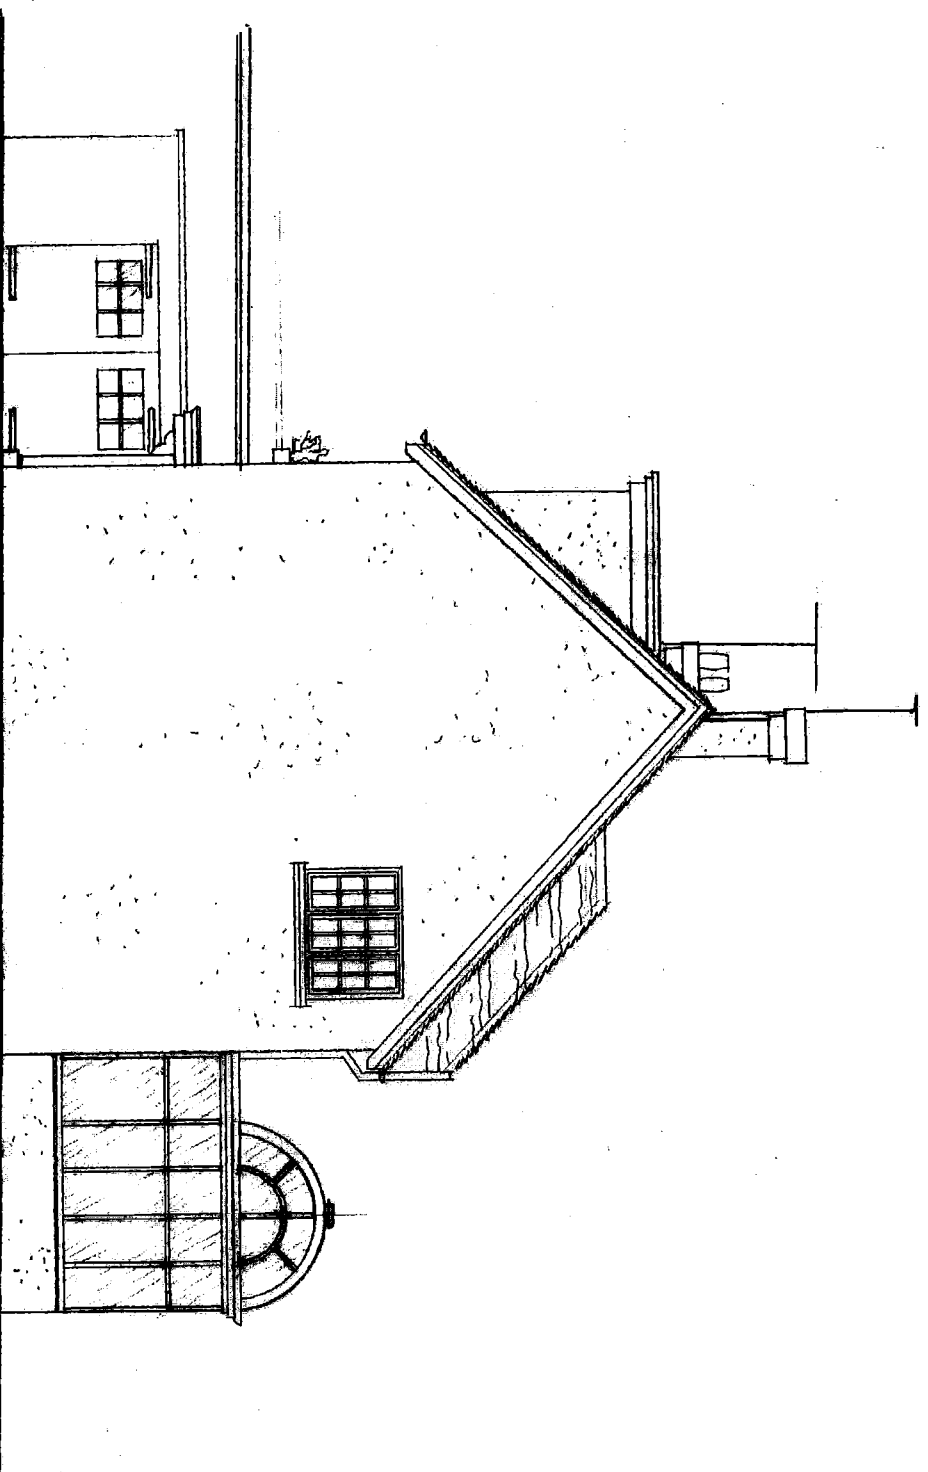


WEST ELEVATION
(AS EXISTING)

EXISTING EAST AND WEST ELEVATIONS

1/50 scale

George Anthony Smith, RIBA
9 Upper Hyde Street
Waltham Cross, Herts. SG23 8UT
July 2016 5115/3

18 - 20 LANCASTER GROVE, LONDON N.W. 3

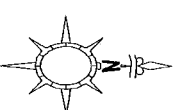


EXISTING SITE PLAN


1/100 scale

George Szwarczynski RIBA
Robert Ayem Architects
9 Upper High Street
Woolwich Harb. S23 8UT
July 2006

DESIGN FOR A NEW HOUSE AT
18 - 20 LANCASTER GROVE, LONDON N.W.3

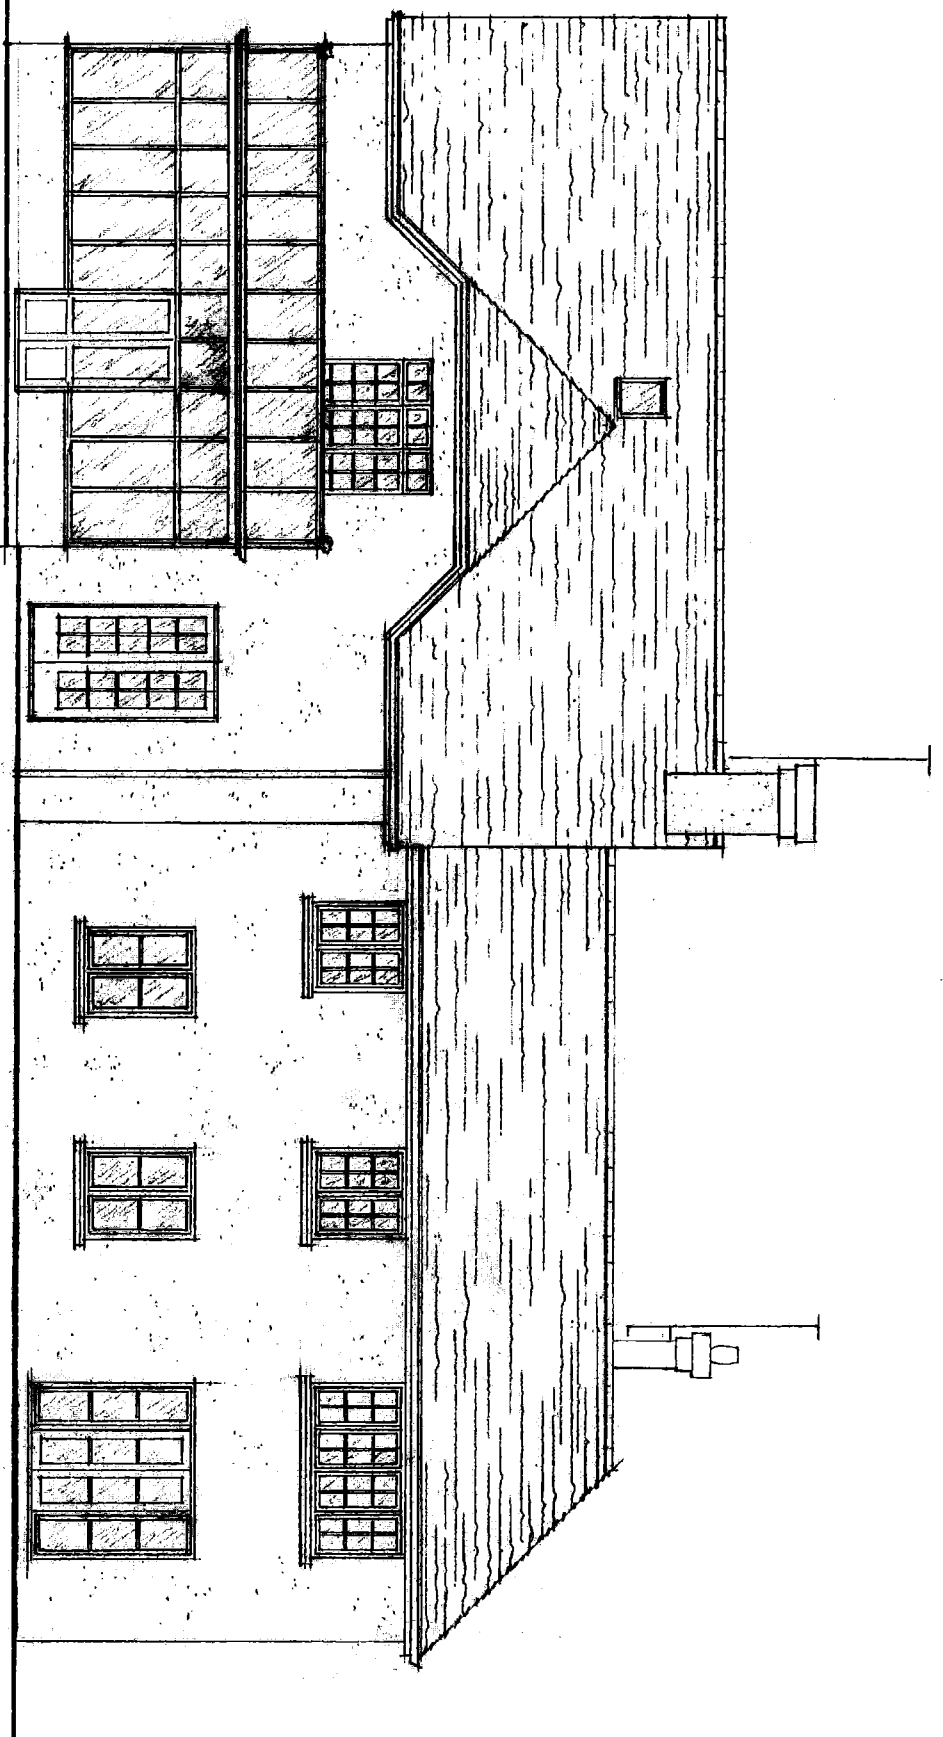

SOUTH ELEVATION
(AS EXISTING)

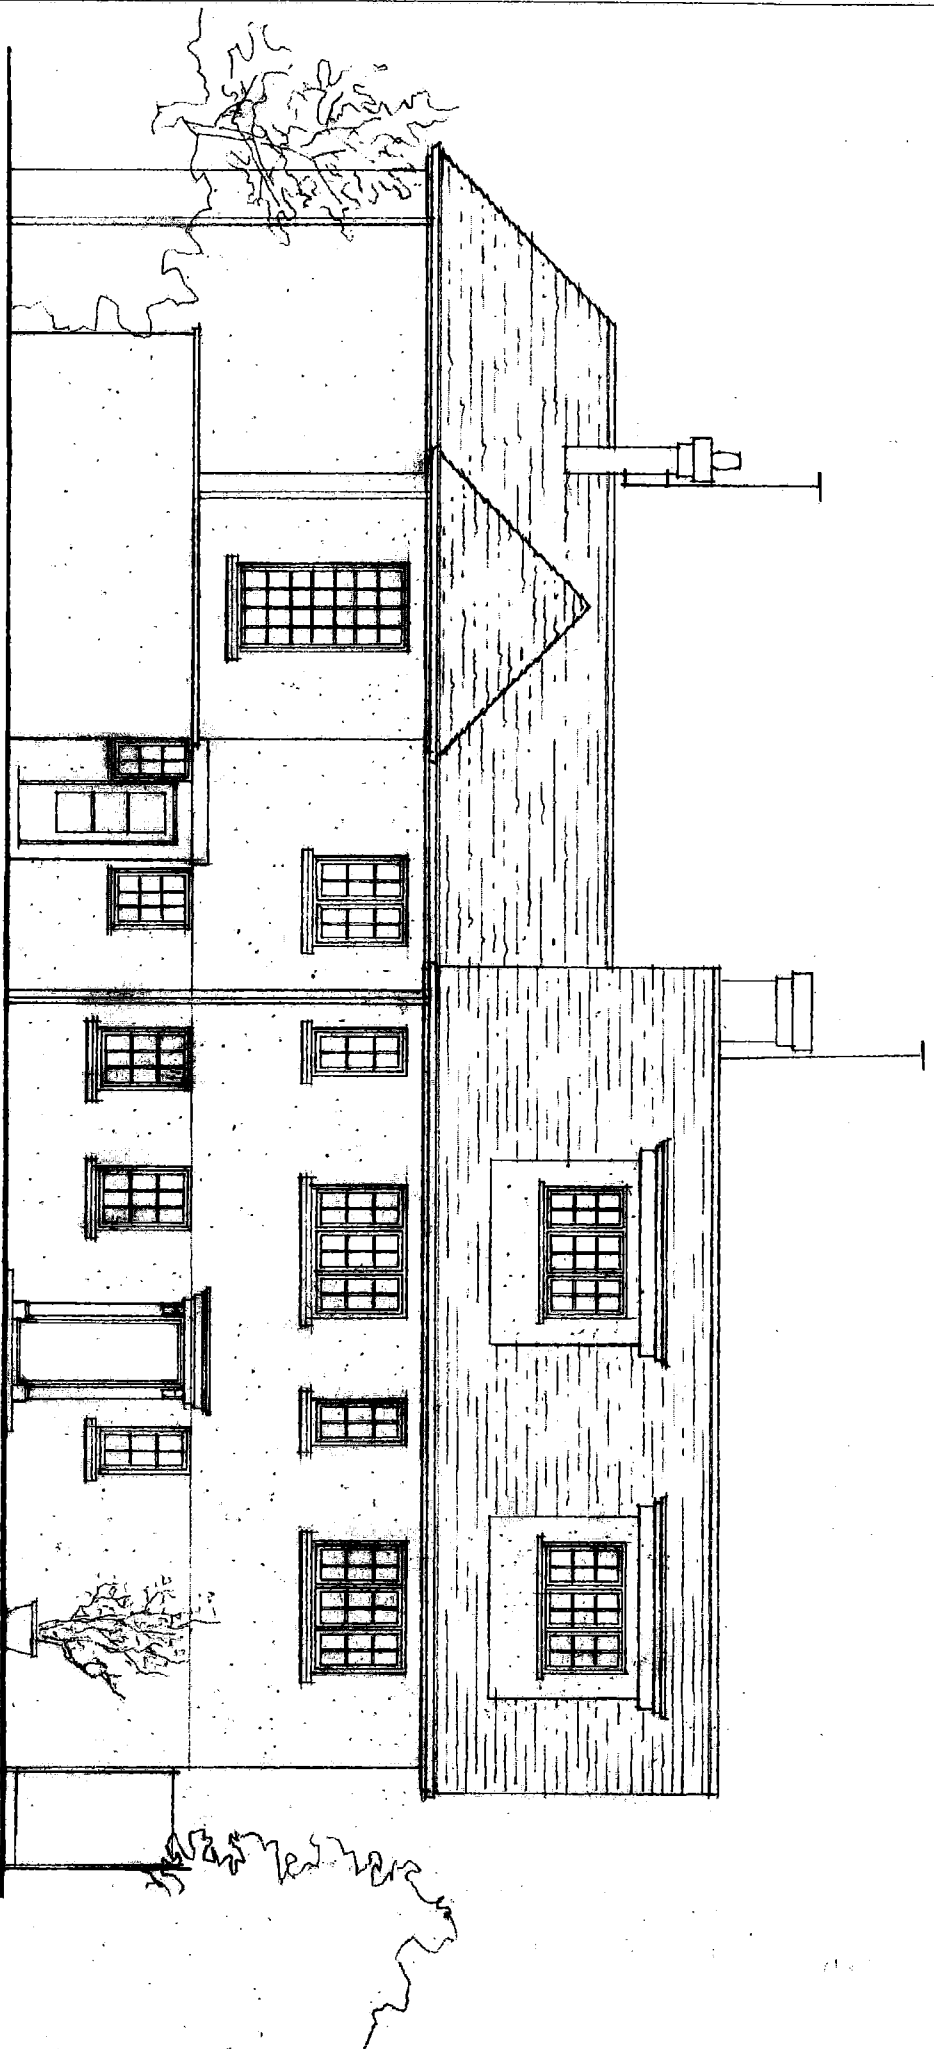

NORTH ELEVATION
(AS EXISTING)

EXISTING NORTH AND SOUTH ELEVATIONS

1/50 scale

George Saunders Smith, RIBA
Robert Adam Architects
9 Upper High Street
Windsor House, SO23 8UT
July 2006

5115/2