


EXTENT OF APPLICATION SITE

FAIRFAX PLACE

Existing and Proposed Side Elevation FF

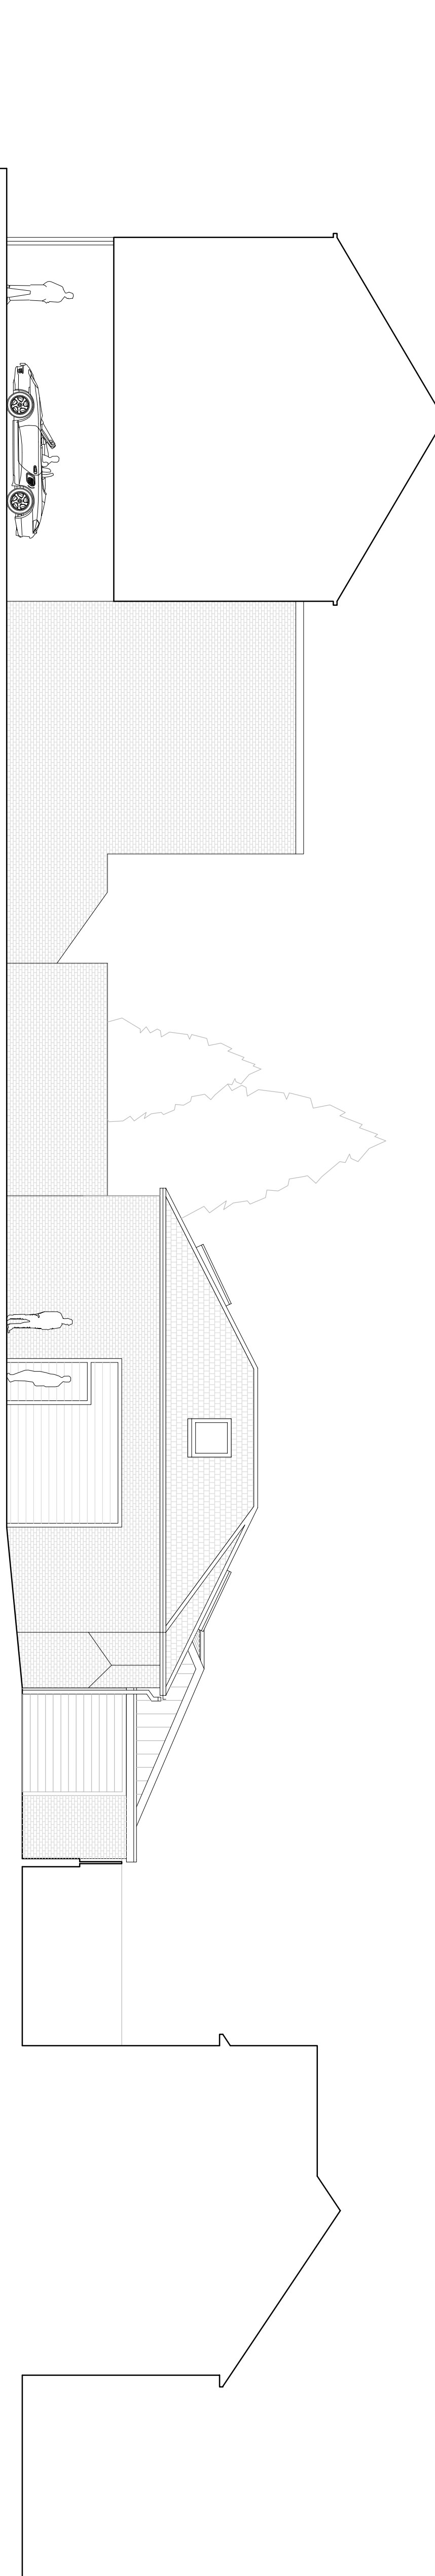


EXTENT OF APPLICATION SITE

FAIRFAX PLACE

Historical Side Elevation FF - pre 2010

A1

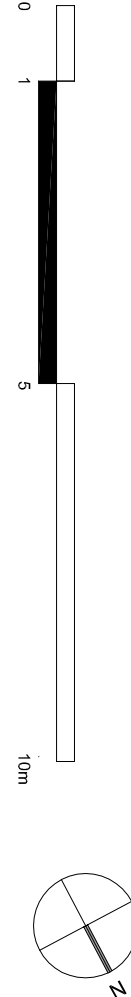

Rev	Date	Amendment	Date	Project	Job Ref.	Job no.	<div>3W<sup>TM</sup></div>
A	01.01.13	Planning Issue	January 2013	Gadthurst Terrace	GHT	146	
B	30.04.13	Planning Issue	Scale	Checked	Title		
C	27.09.13	Planning Issue	A1 - 1:100	Proposed & Existing Section Elevations FF	Draw. no.		
			Status		Rev.		
3W Architecture Limited registered in England.			Architect	146 (12) 125	C		
Company no. 3132871 Registered Office The Priests Bours Head East Sussex			3W Thomas Wharf Studios Rainville Road London W6 9HA tel 020 7835 5522 fax 020 7835 5525 email mail@3w.org				