


Proposed Section TT - 1:100



Proposed Section UU - 1:100


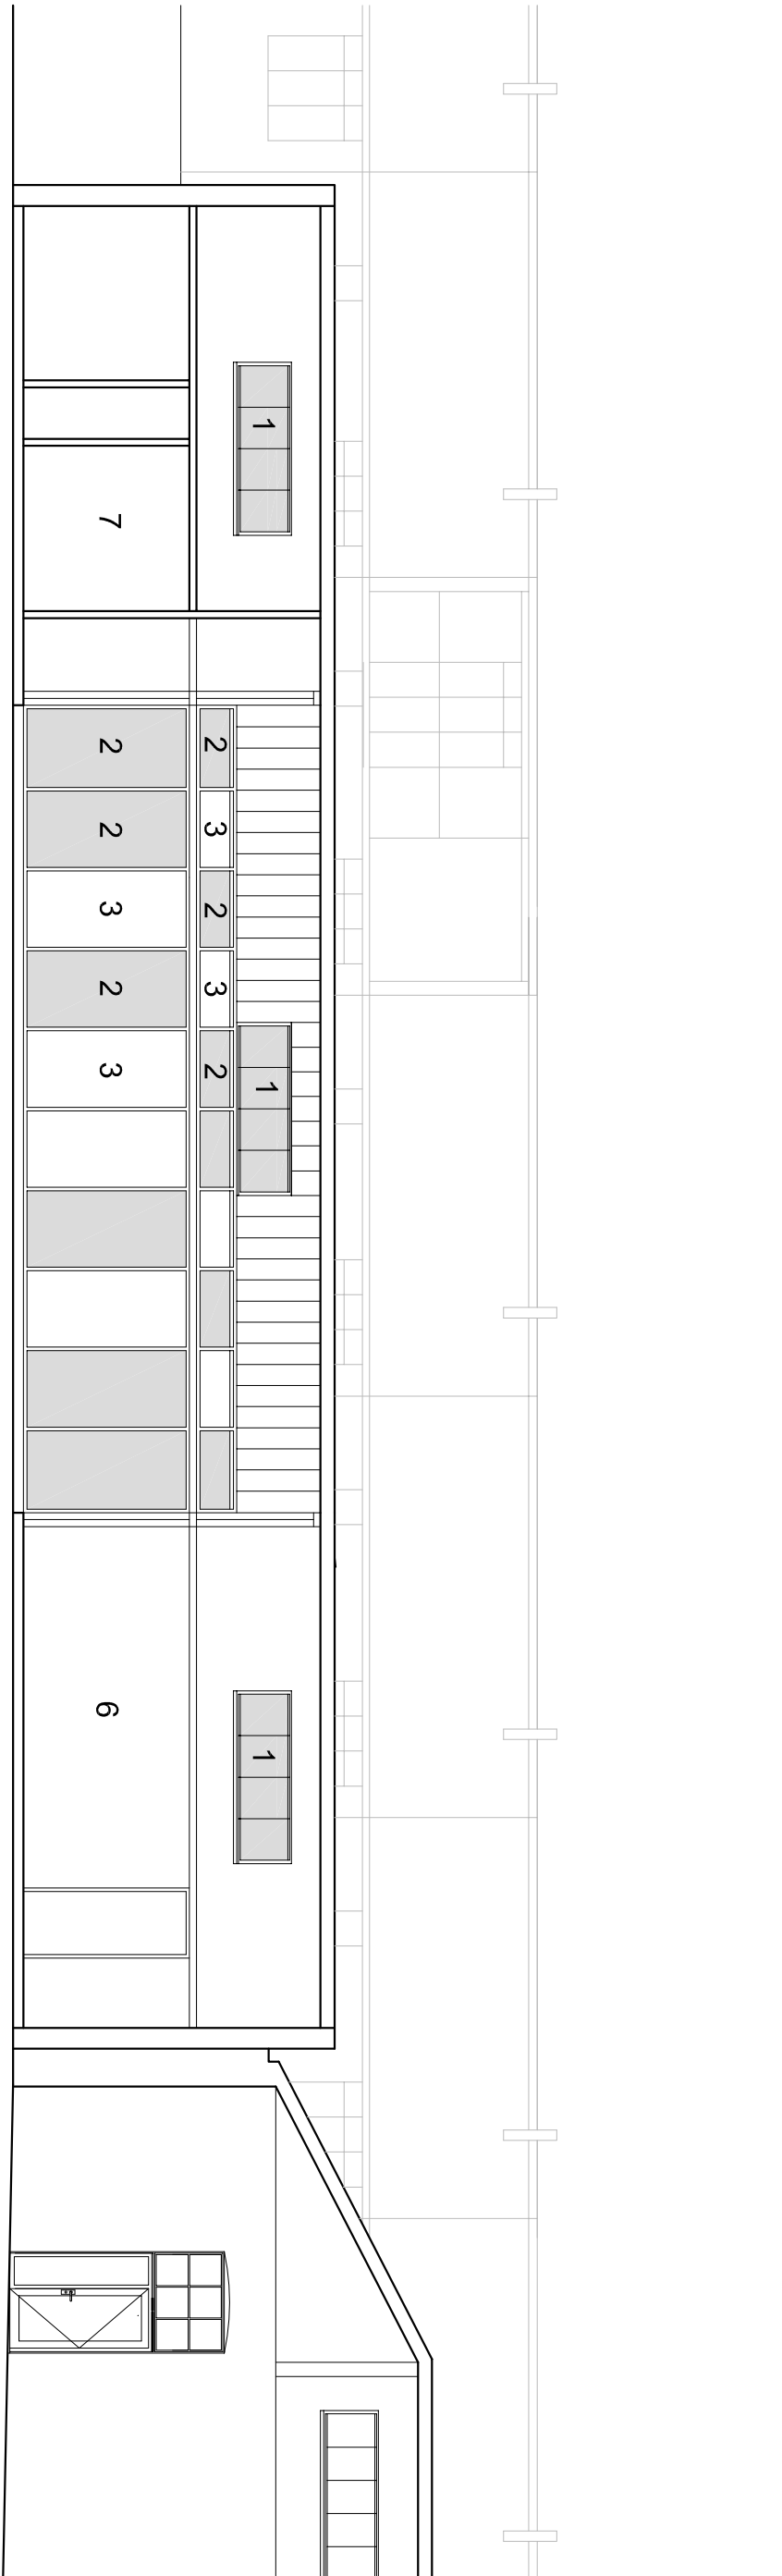


Key Plan- 1:200

- KEY
- 1. OBSCURE GLAZED ROOFLIGHTS
 - 2. SOLID PANELS WITHIN WINDOW FRAMES
 - 3. GLAZING
 - 4. OPEN ROOF SECTION
 - 5. COURTYARD GARDEN
 - 6. KITCHEN/LIVING ROOM
 - 7. BEDROOMS

A1

Rev	Date	Amendment	Date	Project	Job Ref.	Job no.
A	03/07/13	Planning Issue	January 2013	Gadthurst Terrace	GHT	146
© 3W Architecture Limited. All rights reserved.						
3W Architecture Limited registered in England.						
Company no. 3132871 Registered Office The Priests House Head East Sussex						
Architect 3W Thames Wharf Studios Rainville Road London W6 9HA tel 020 7835 5552 fax 020 7835 5525 email mail@3w.org						

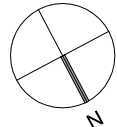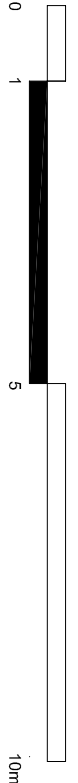

3WTM