


REVISIONS


Rev. By Date
A. planning consented basement removed 10.10.13 LV

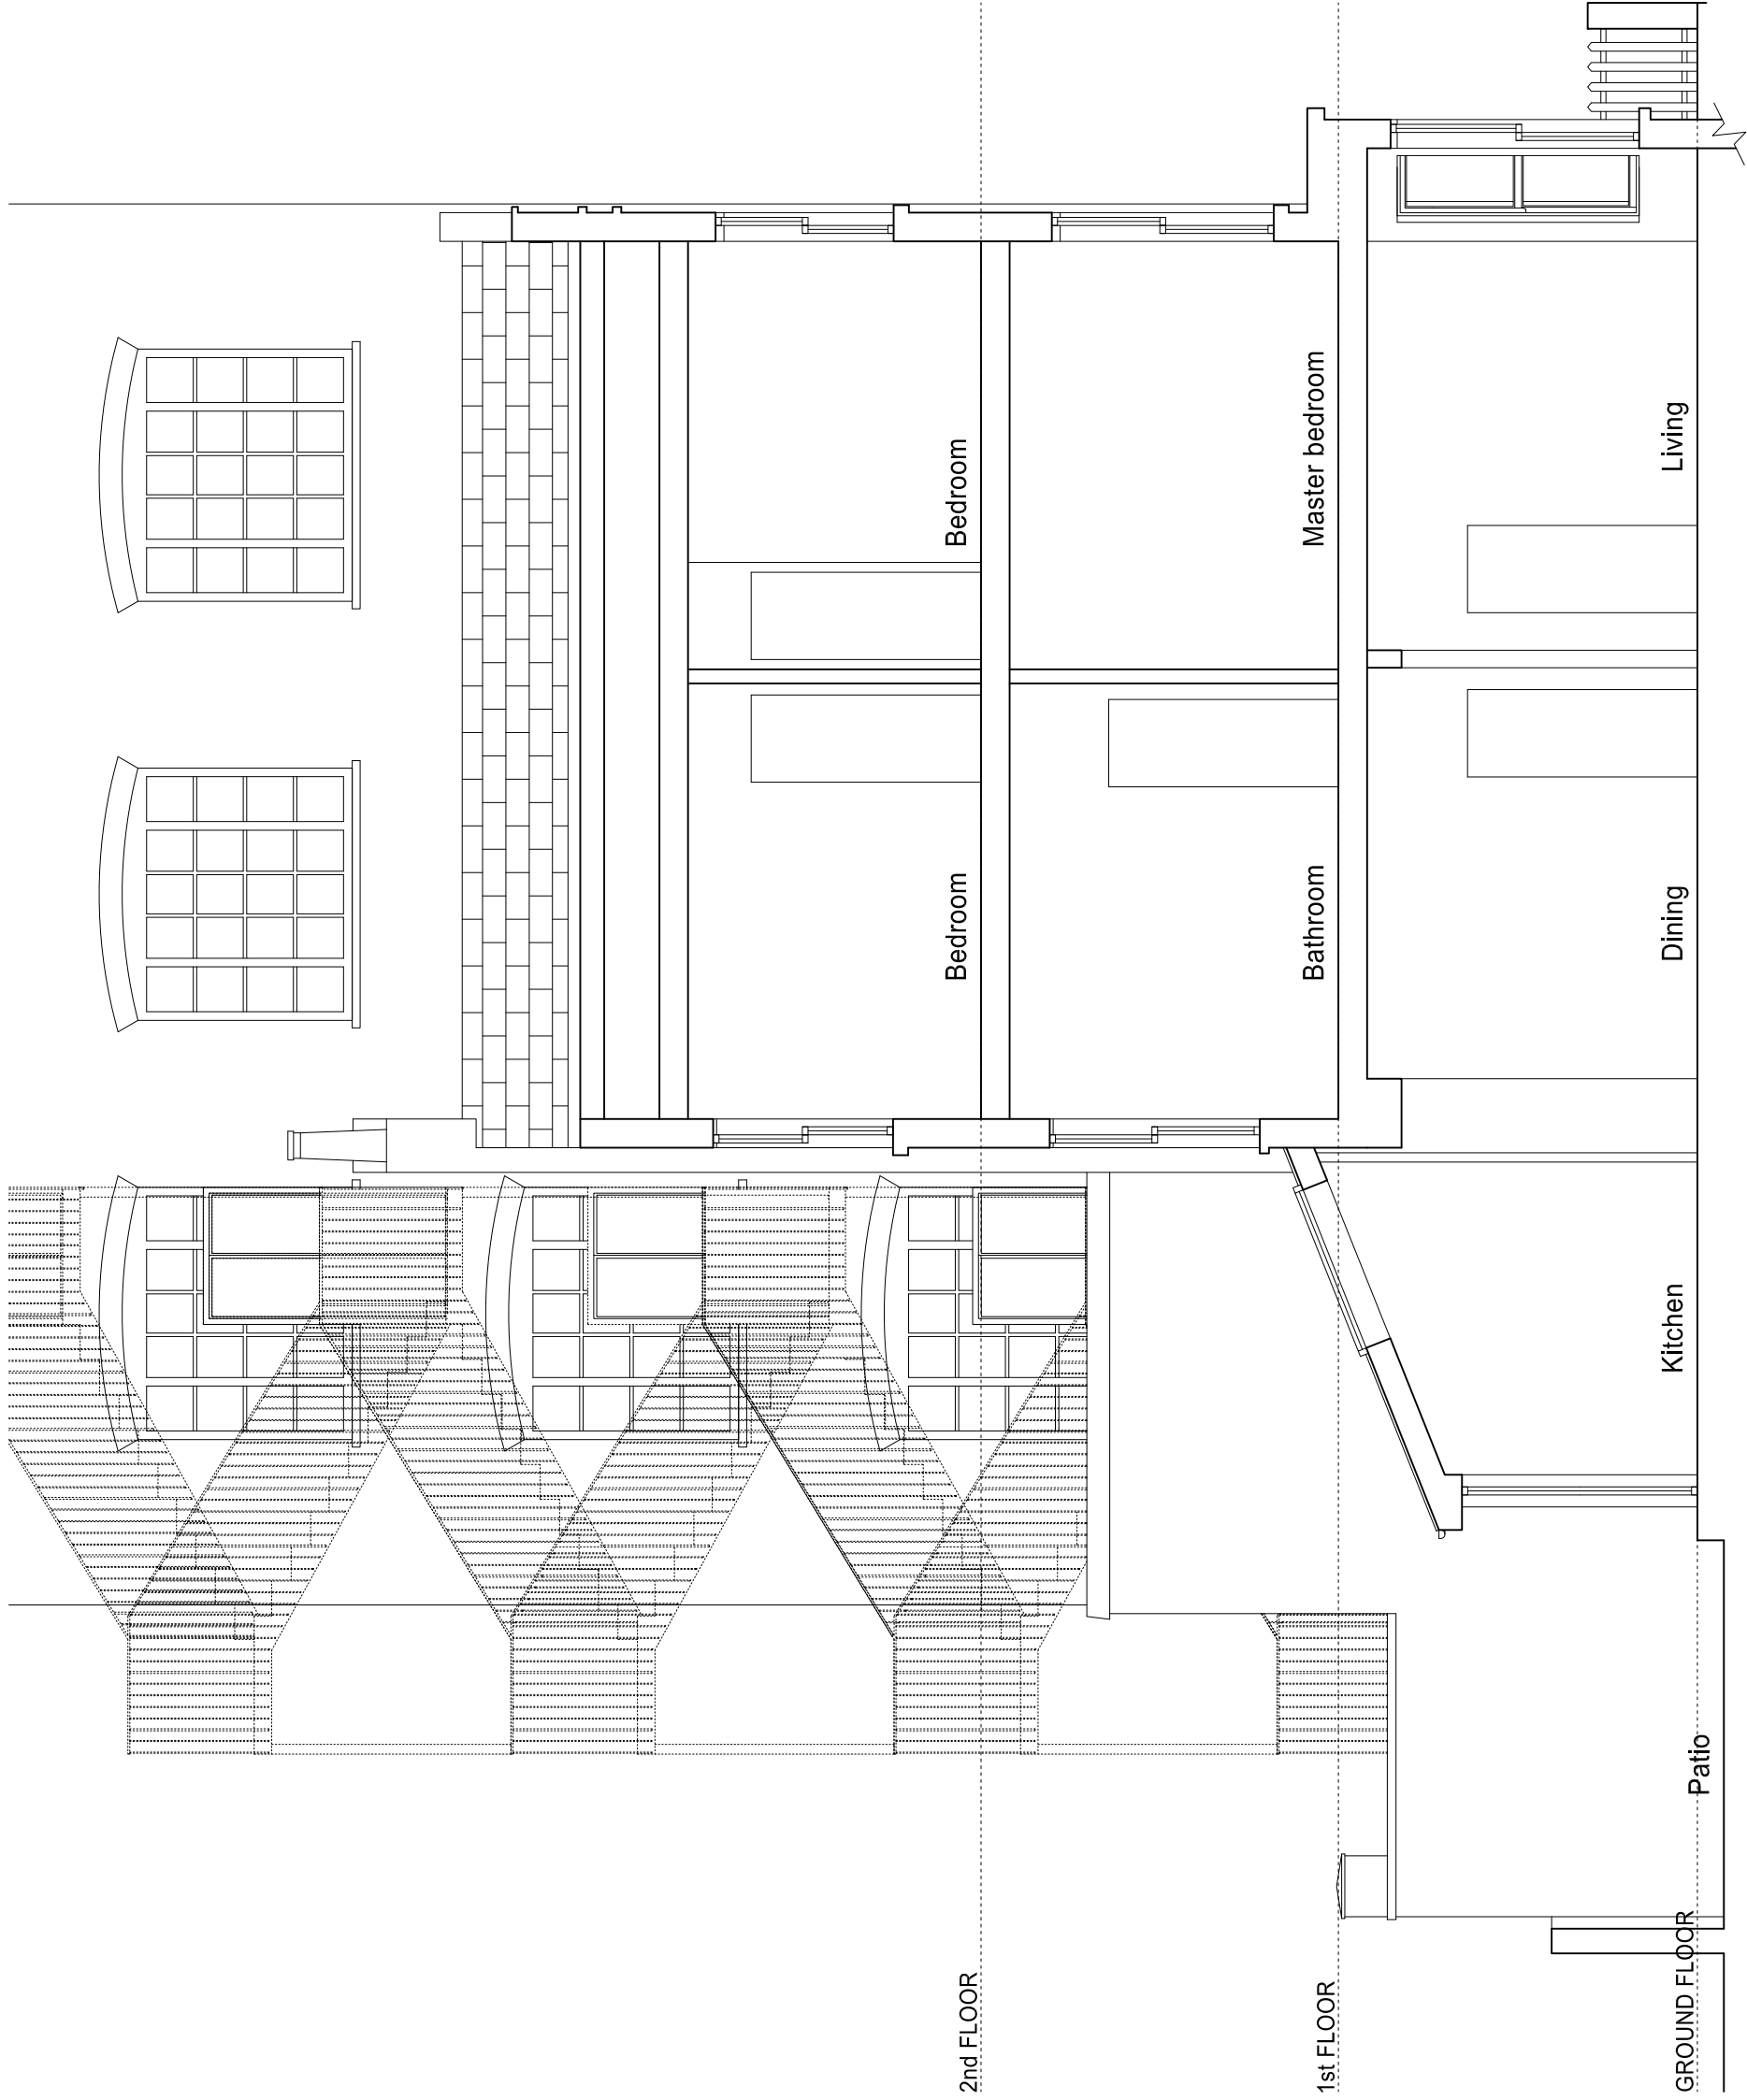

PLANNING APPLICATION

ALL DIMENSIONS TO BE CHECKED ON SITE
WORK TO FINISHED DIMENSIONS ONLY
REPAIRS TO EXISTING WORK TO BE PERFECT
AT ONCE BEFORE PROCEEDING

Contemporary Design Solutions

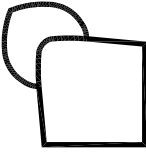

48 Great Marlborough Street
W1F 7JN
London
Telephone: 020 7464 8000 Fax: 020 7464 4044

Client

WARMHAZE LTD

Project Title
Third Floor Extension
12 Belmont Street,
LONDON NW1 8BH

Drawing Title
Existing Section AA'

Scale: 1:50@A1, 1:100@A3 Date: September 2013
Drawn: LV Checked: DL
Drawing No.: Rev:

130920-A(SO)300

A

CAD file date: 10 Oct 2013 - 05:32pm