


REVISIONS


Rev. By Date  
A, planning consented basement removed 10.10.13 LV

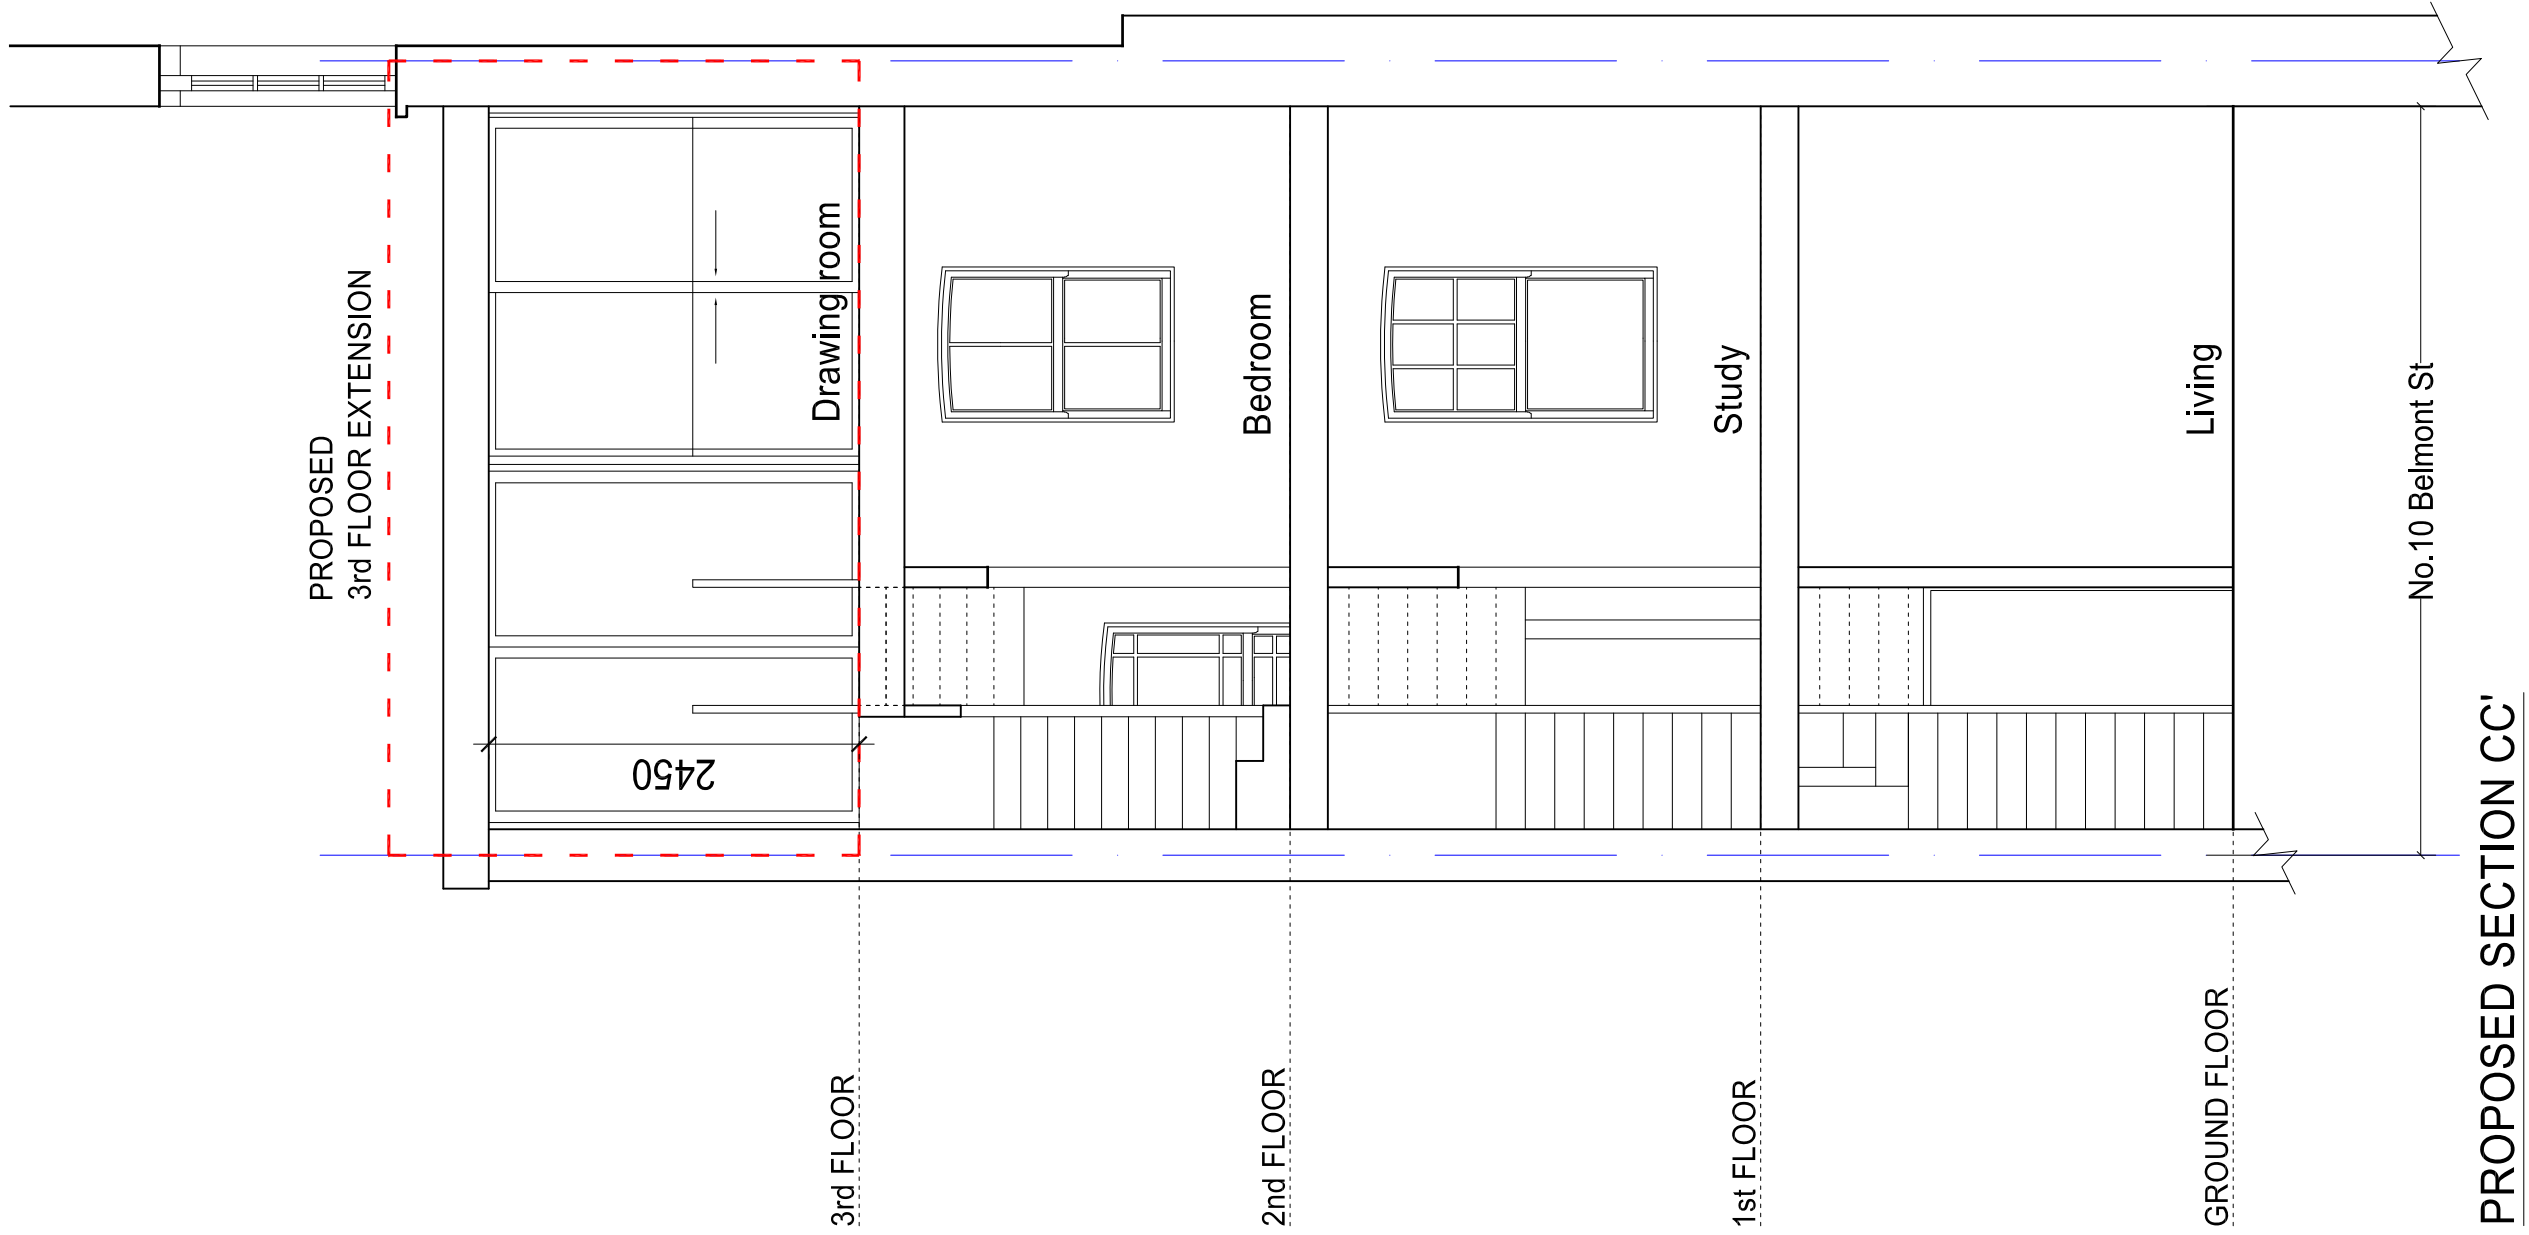

PLANNING APPLICATION

ALL DIMENSIONS TO BE CHECKED ON SITE  
WORK TO FINISHED DIMENSIONS ONLY  
REPAIRS TO EXISTING STRUCTURE TO BE COMPLETED  
AT ONCE BEFORE PROCEEDING

Contemporary Design Solutions

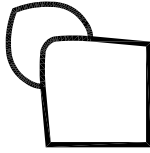

48 Great Marlborough Street  
W1F 7JN  
London  
Telephone: 020 7464 8800 Fax: 020 7464 4844

Client

WARMHAZE LTD

Project Title  
Basement extension  
10 Belmont Street,  
LONDON NW1 8BH

Drawing Title

Proposed Section CC'

Scale 1:50@A1, 1:100@A3 Date September 2013  
Drawn LV Checked DL  
Drawing No. Rev.

130910-A(GA)302

A

CAD plot date: 10 Oct 2013 - 08:17pm

