


REVISIONS

Rev.	Date	By
A.	10.10.13	LV


A. planning consented basement removed

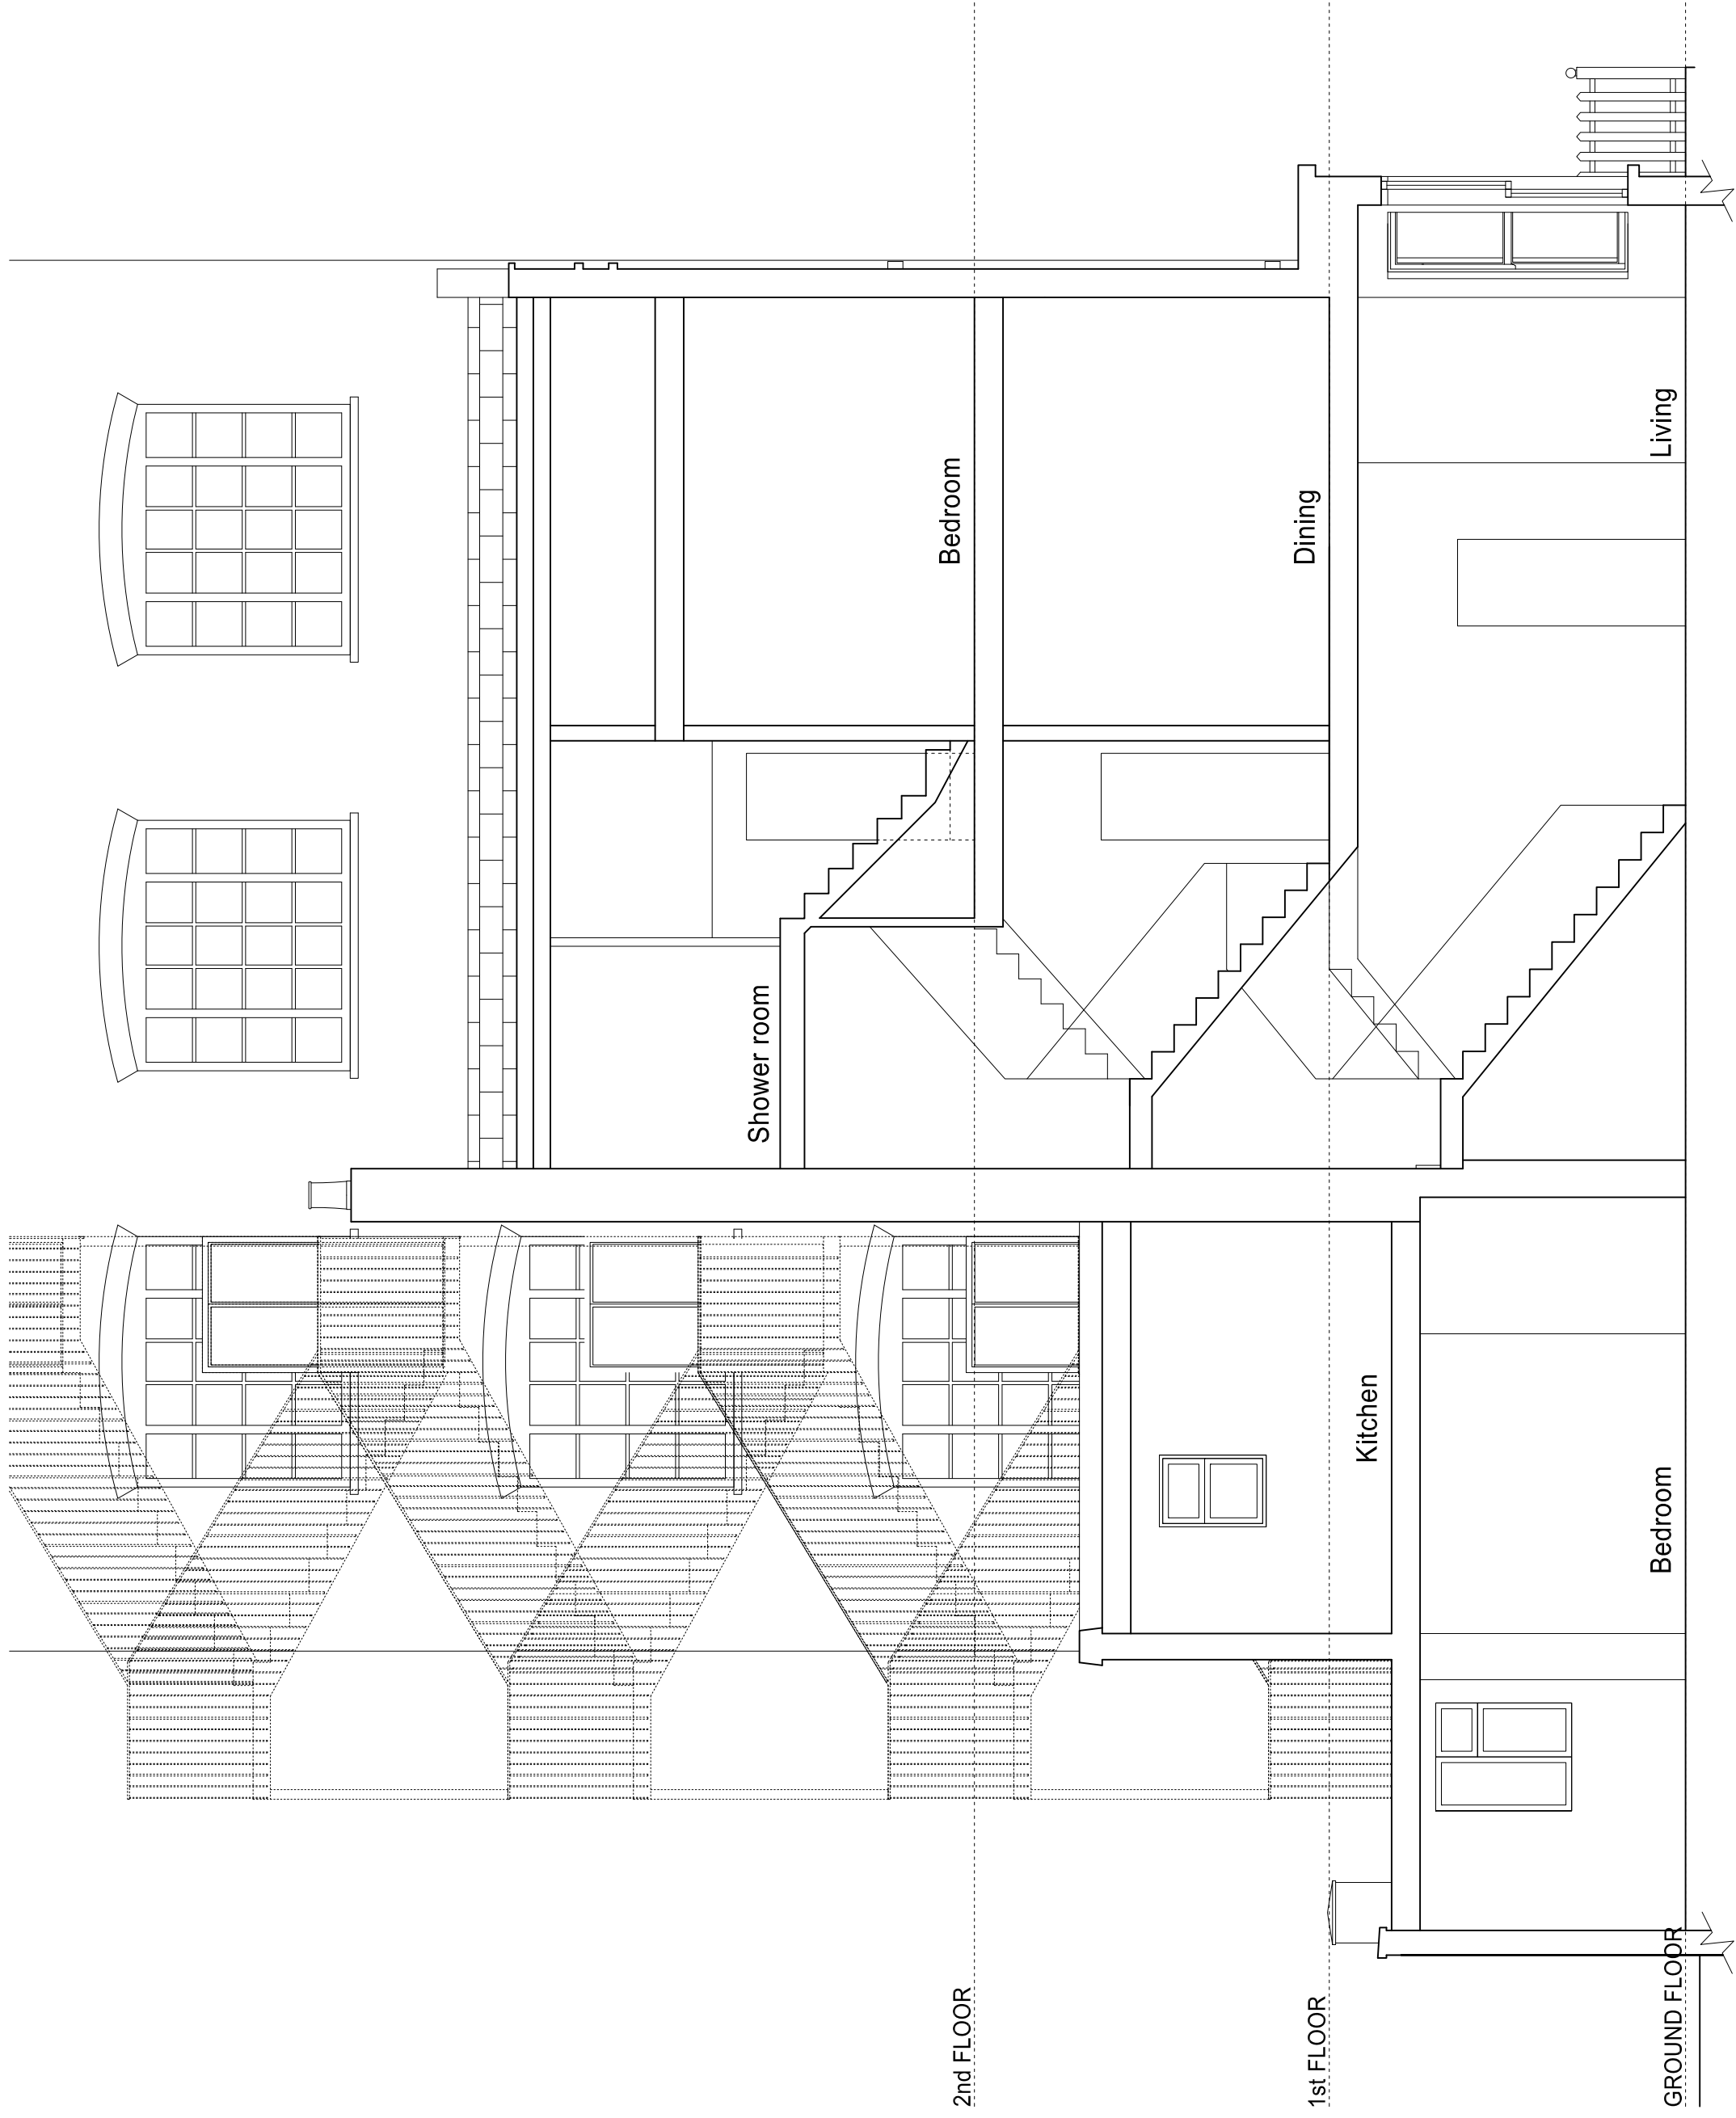

PLANNING APPLICATION

ALL DIMENSIONS TO BE CHECKED ON SITE
WORK TO FINISHED DIMENSIONS ONLY
REPAIRS TO EXISTING STRUCTURE TO BE PERFECT
AT ONCE BEFORE PROCEEDING

Contemporary Design Solutions

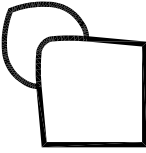

48 Great Marlborough Street
W1F 7JN
London
Telephone: 020 7464 8600 Fax: 020 7464 4644

Client

WARMHAZE LTD

Project Title
Third Floor Extension
10 Belmont Street,
LONDON NW1 8BH

Drawing Title

Existing Section BB'

Scale	1:50@A1, 1:100@A3	Date	September 2013
Drawn	LV	Checked	DL
Drawing No.		Rev.	

130910-A(SO)301

A

CAD plot date: 10 Oct 2013 - 09:15pm

