

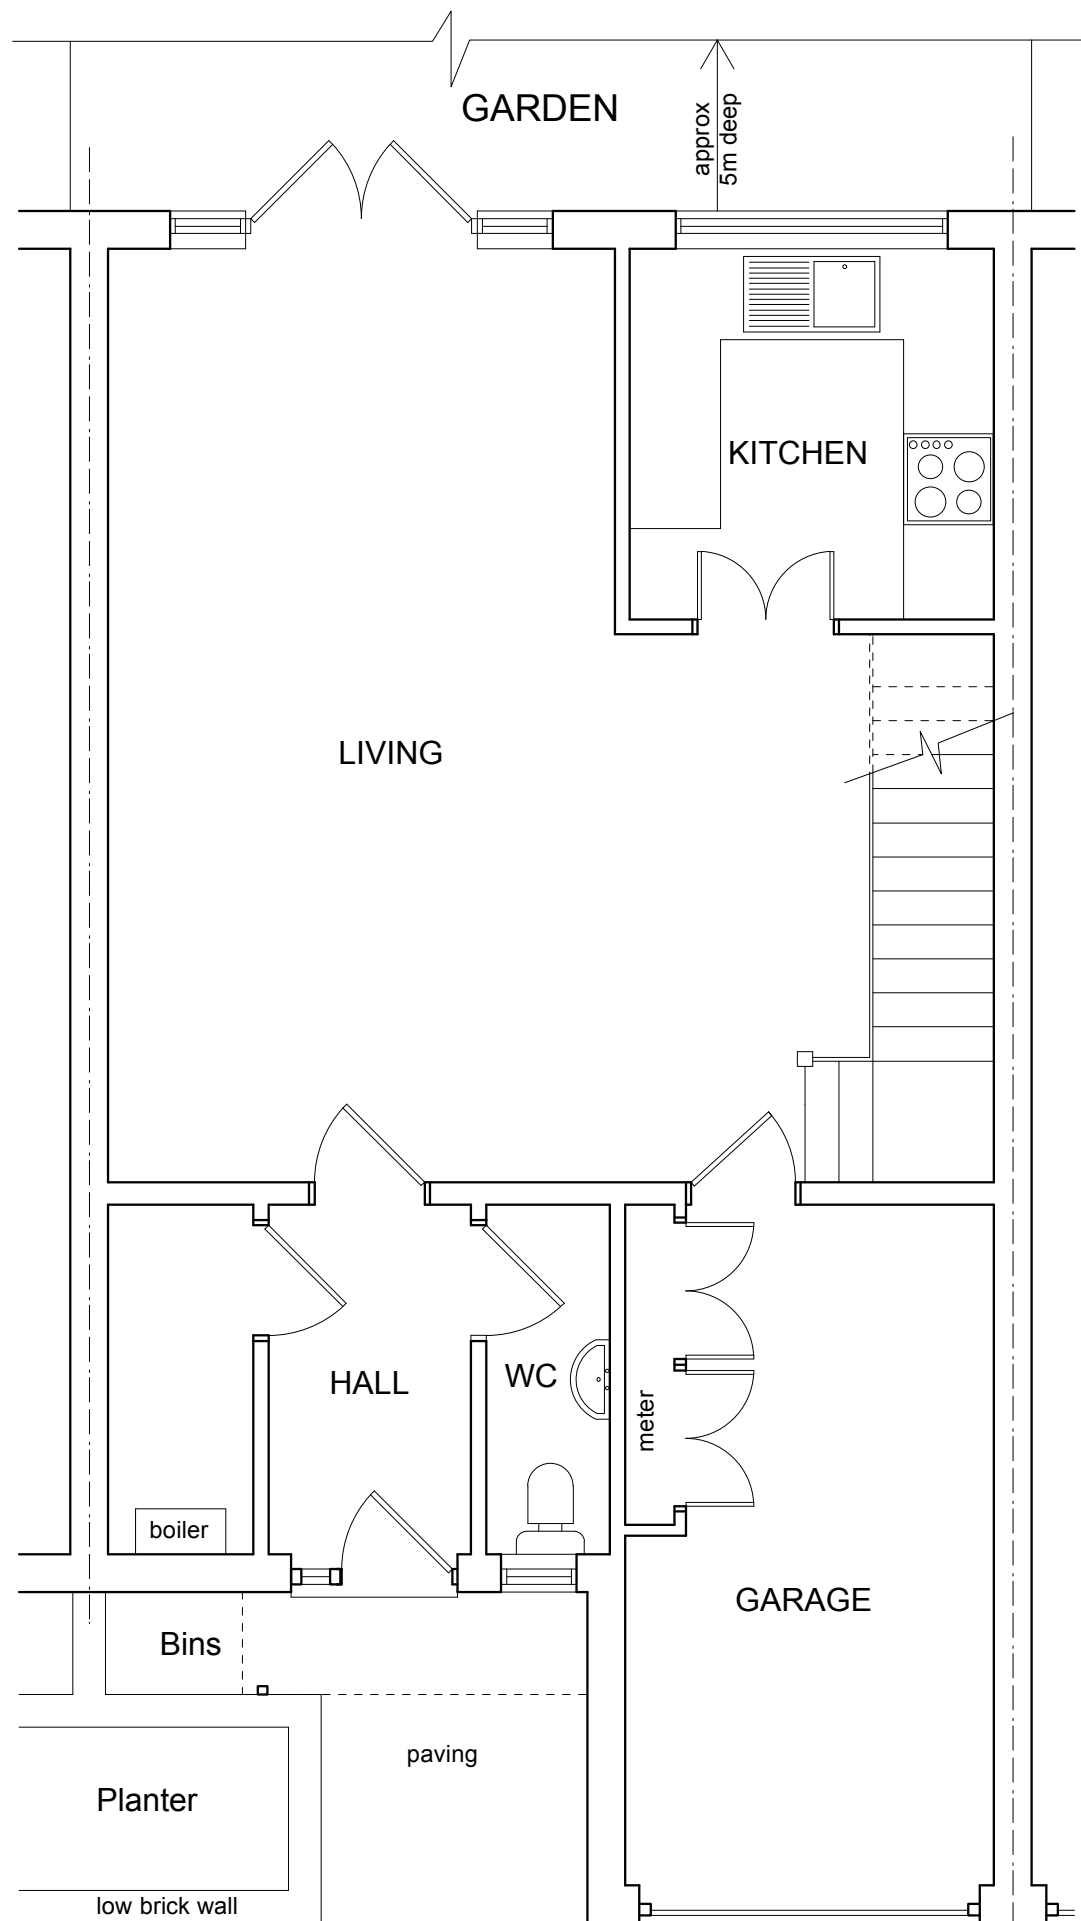


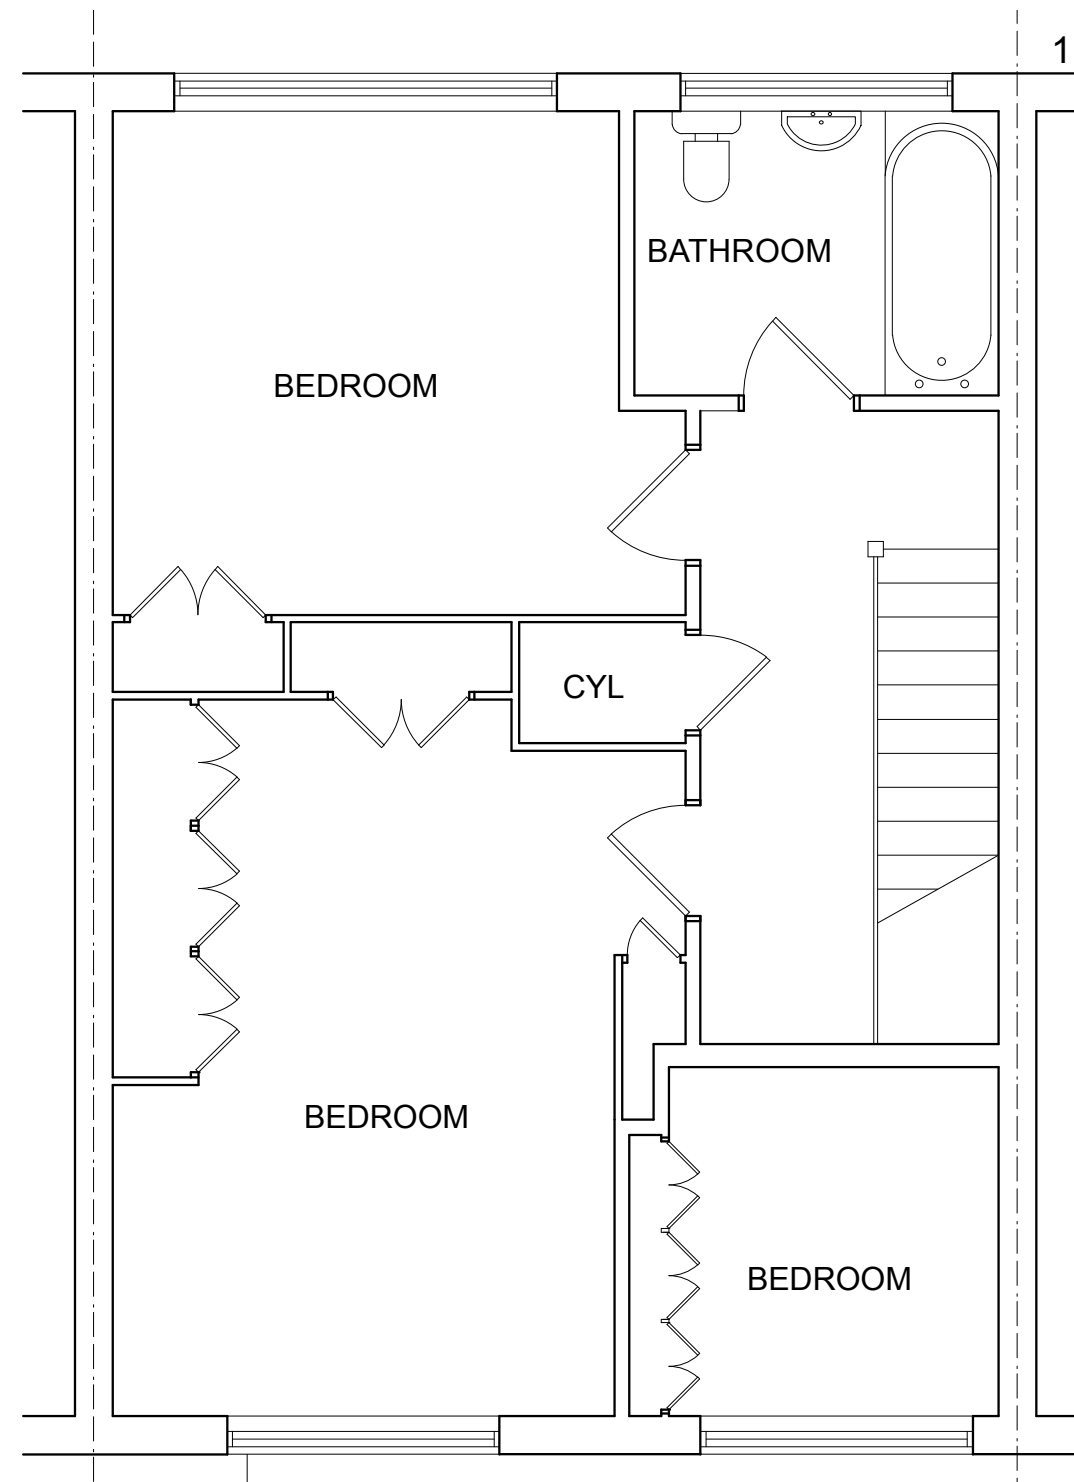

Ground Floor Plan 1:50

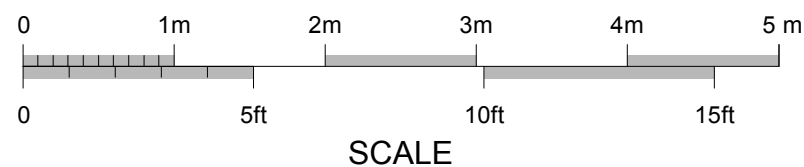

First Floor Plan

4 Tobin Close, London NW3 3DY

Existing Plans

Aug 13

1031-AP01

1:50 @ A3

Brod Wight
ARCHITECTS

75 Haverstock Hill London NW3 4SL

Tel 020 7722 0810
Fax 020 7722 0939
E mail office@brodwight.co.uk
Web www.brodwight.co.uk

This drawing is copyright