
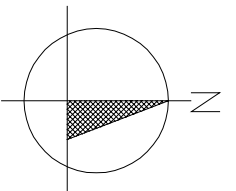


FOR PLANNING APPLICATION PURPOSES ONLY
 This drawing has been produced for Durlley Investment Corp., for the project site named as Erskine Road, and is submitted as part of a planning application relating to this site name only and is not intended for use by any other person or organisation or for any other purpose.
 © PKS Architects LLP
 May 2013

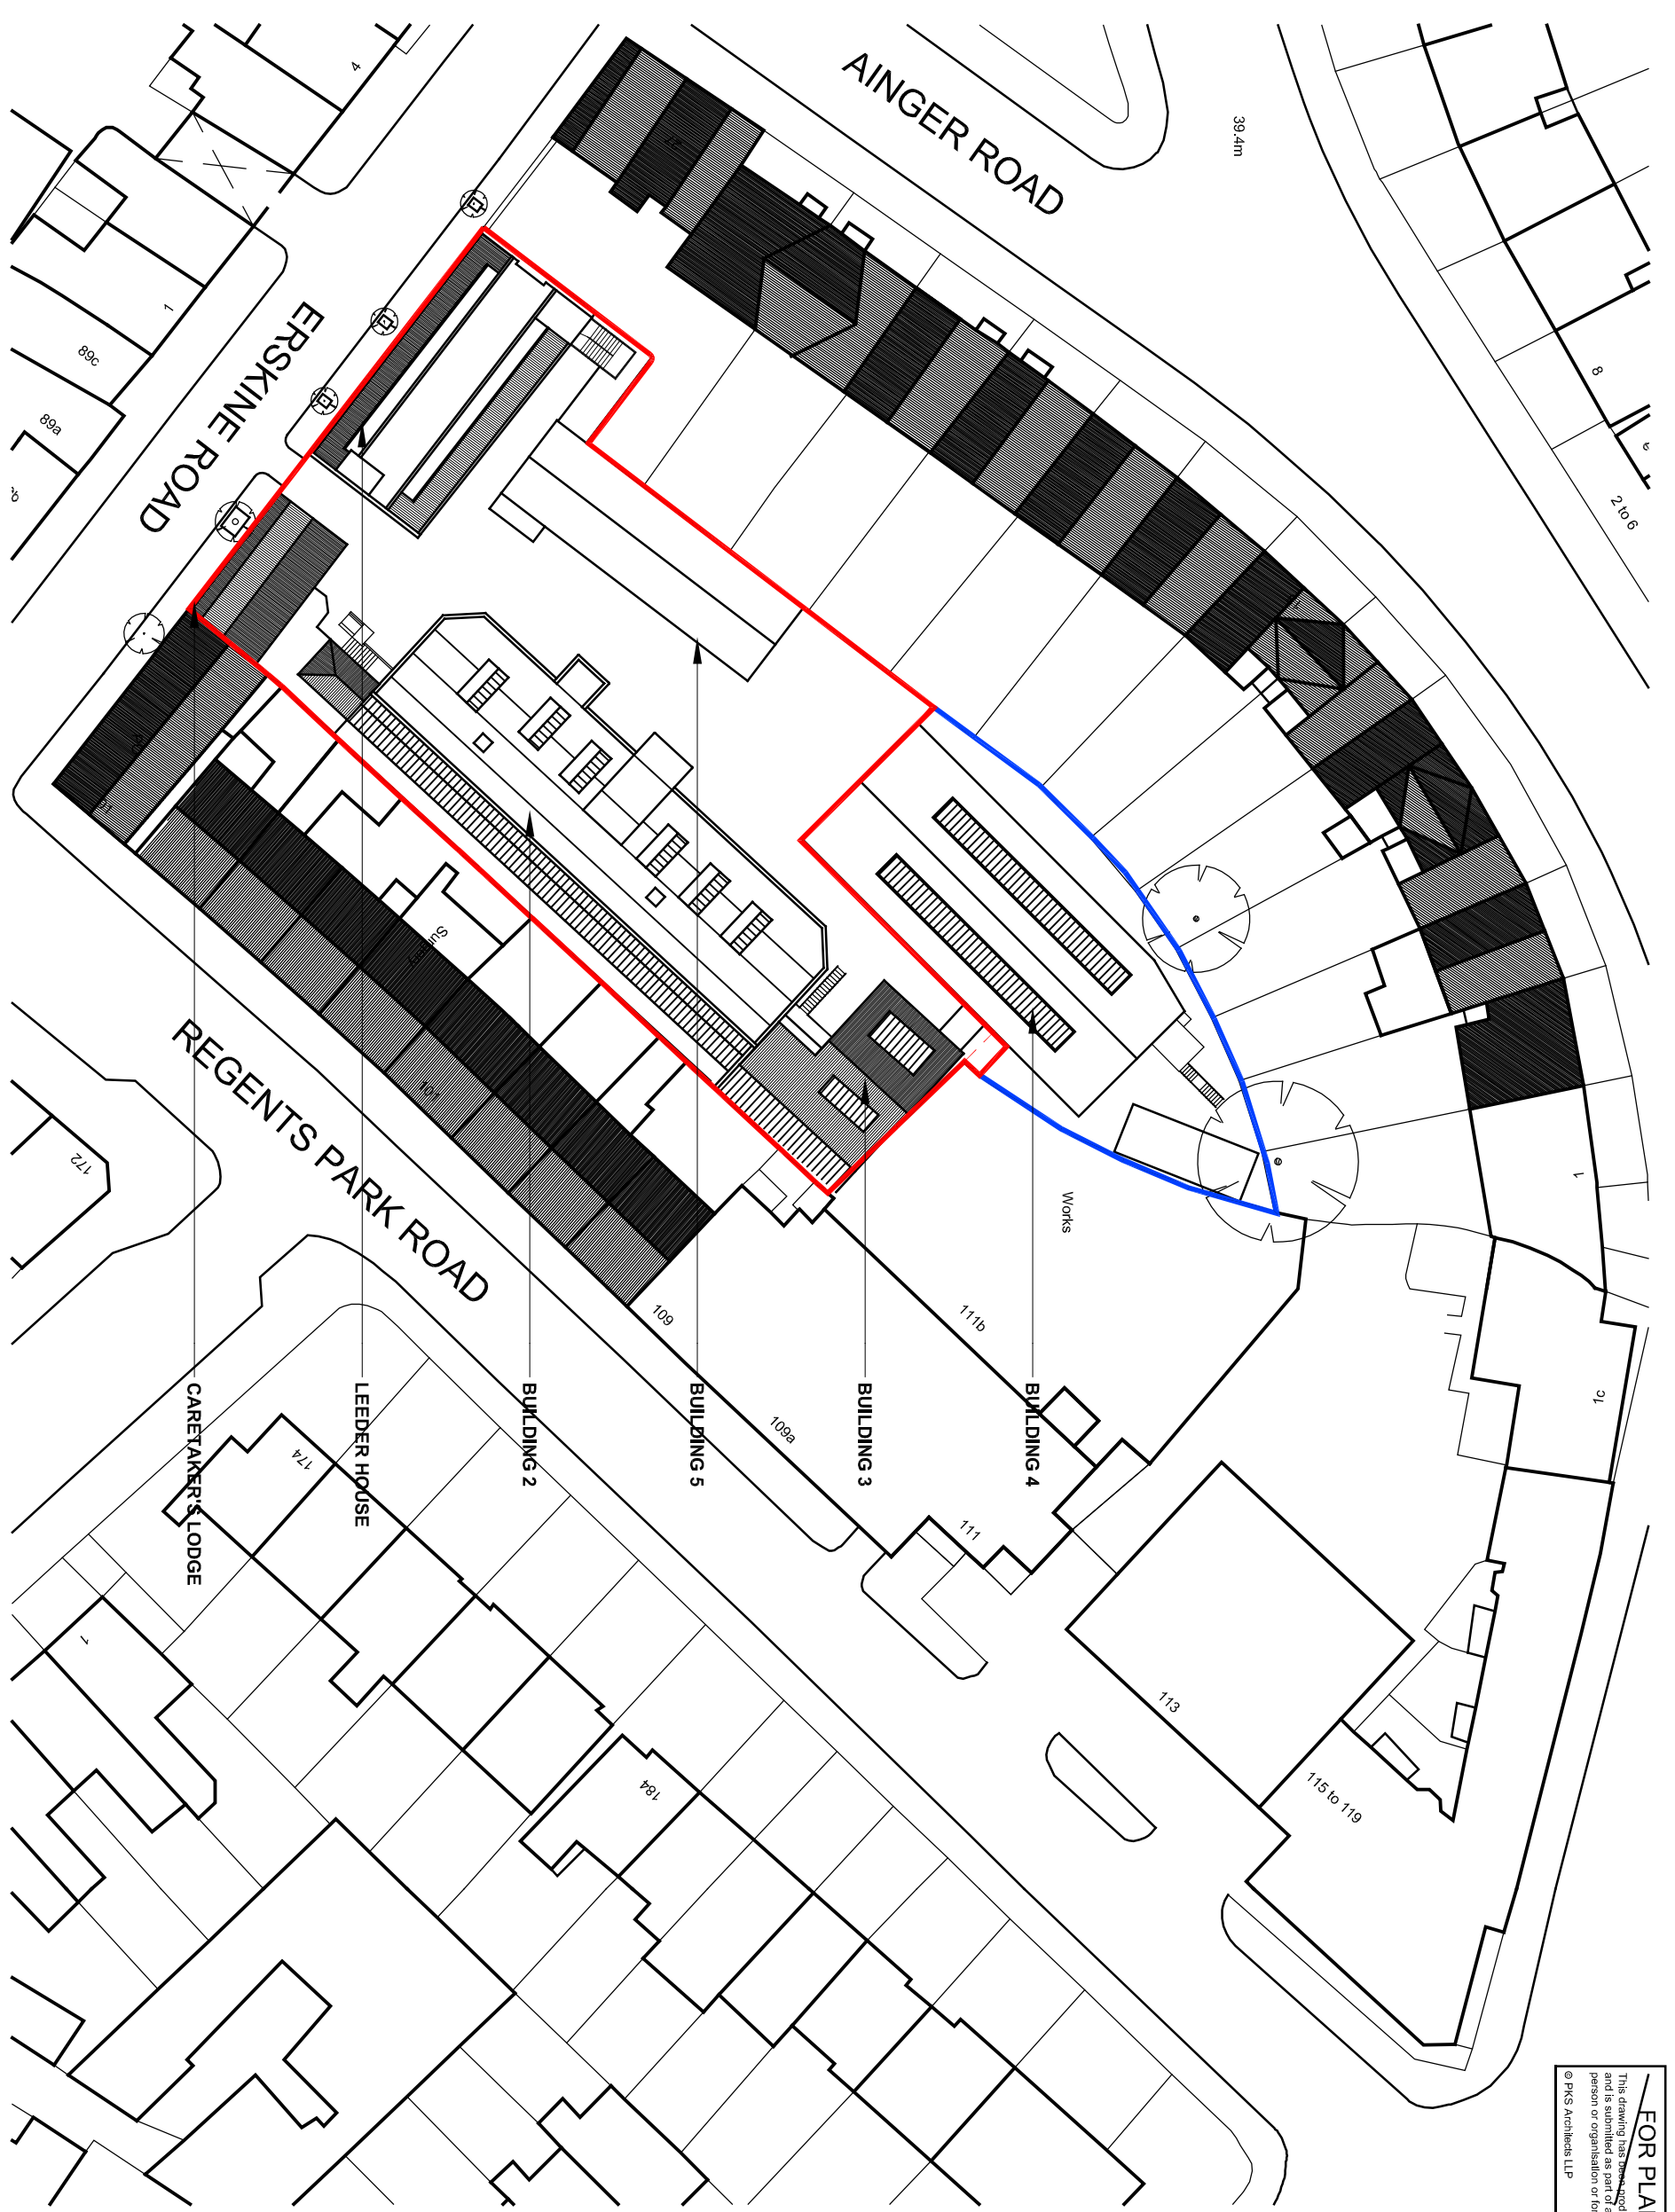

PLANNING

PKS architects

Project	6 Erskine Road
Title	Location Plan
Date	15/05/13 @ A3
Author	GLJ
Scale	835
Drawn by	001-10
Rev.	-

© PKS Architects LLP 10 Deane House Studios, Greenwood Place, London, NW6 1LB T: 020 7424 4800 F: 020 7424 4801 e: ps@pkсарchitects.com