


MADOC ARCHITECTURE

UNIT 21, 2-6 NORTHBURGH STREET  
LONDON EC1V 0AY  
020 3217 2690  
WWW.MADOC-ARCHITECTURE.COM

TITLE 19 GOLDMINGTON FEE  
VIEW FROM  
GARDENS

SCALE NTS  
DATE 19.07.13

DWG NO 1309/vsk/007  
REV P-01

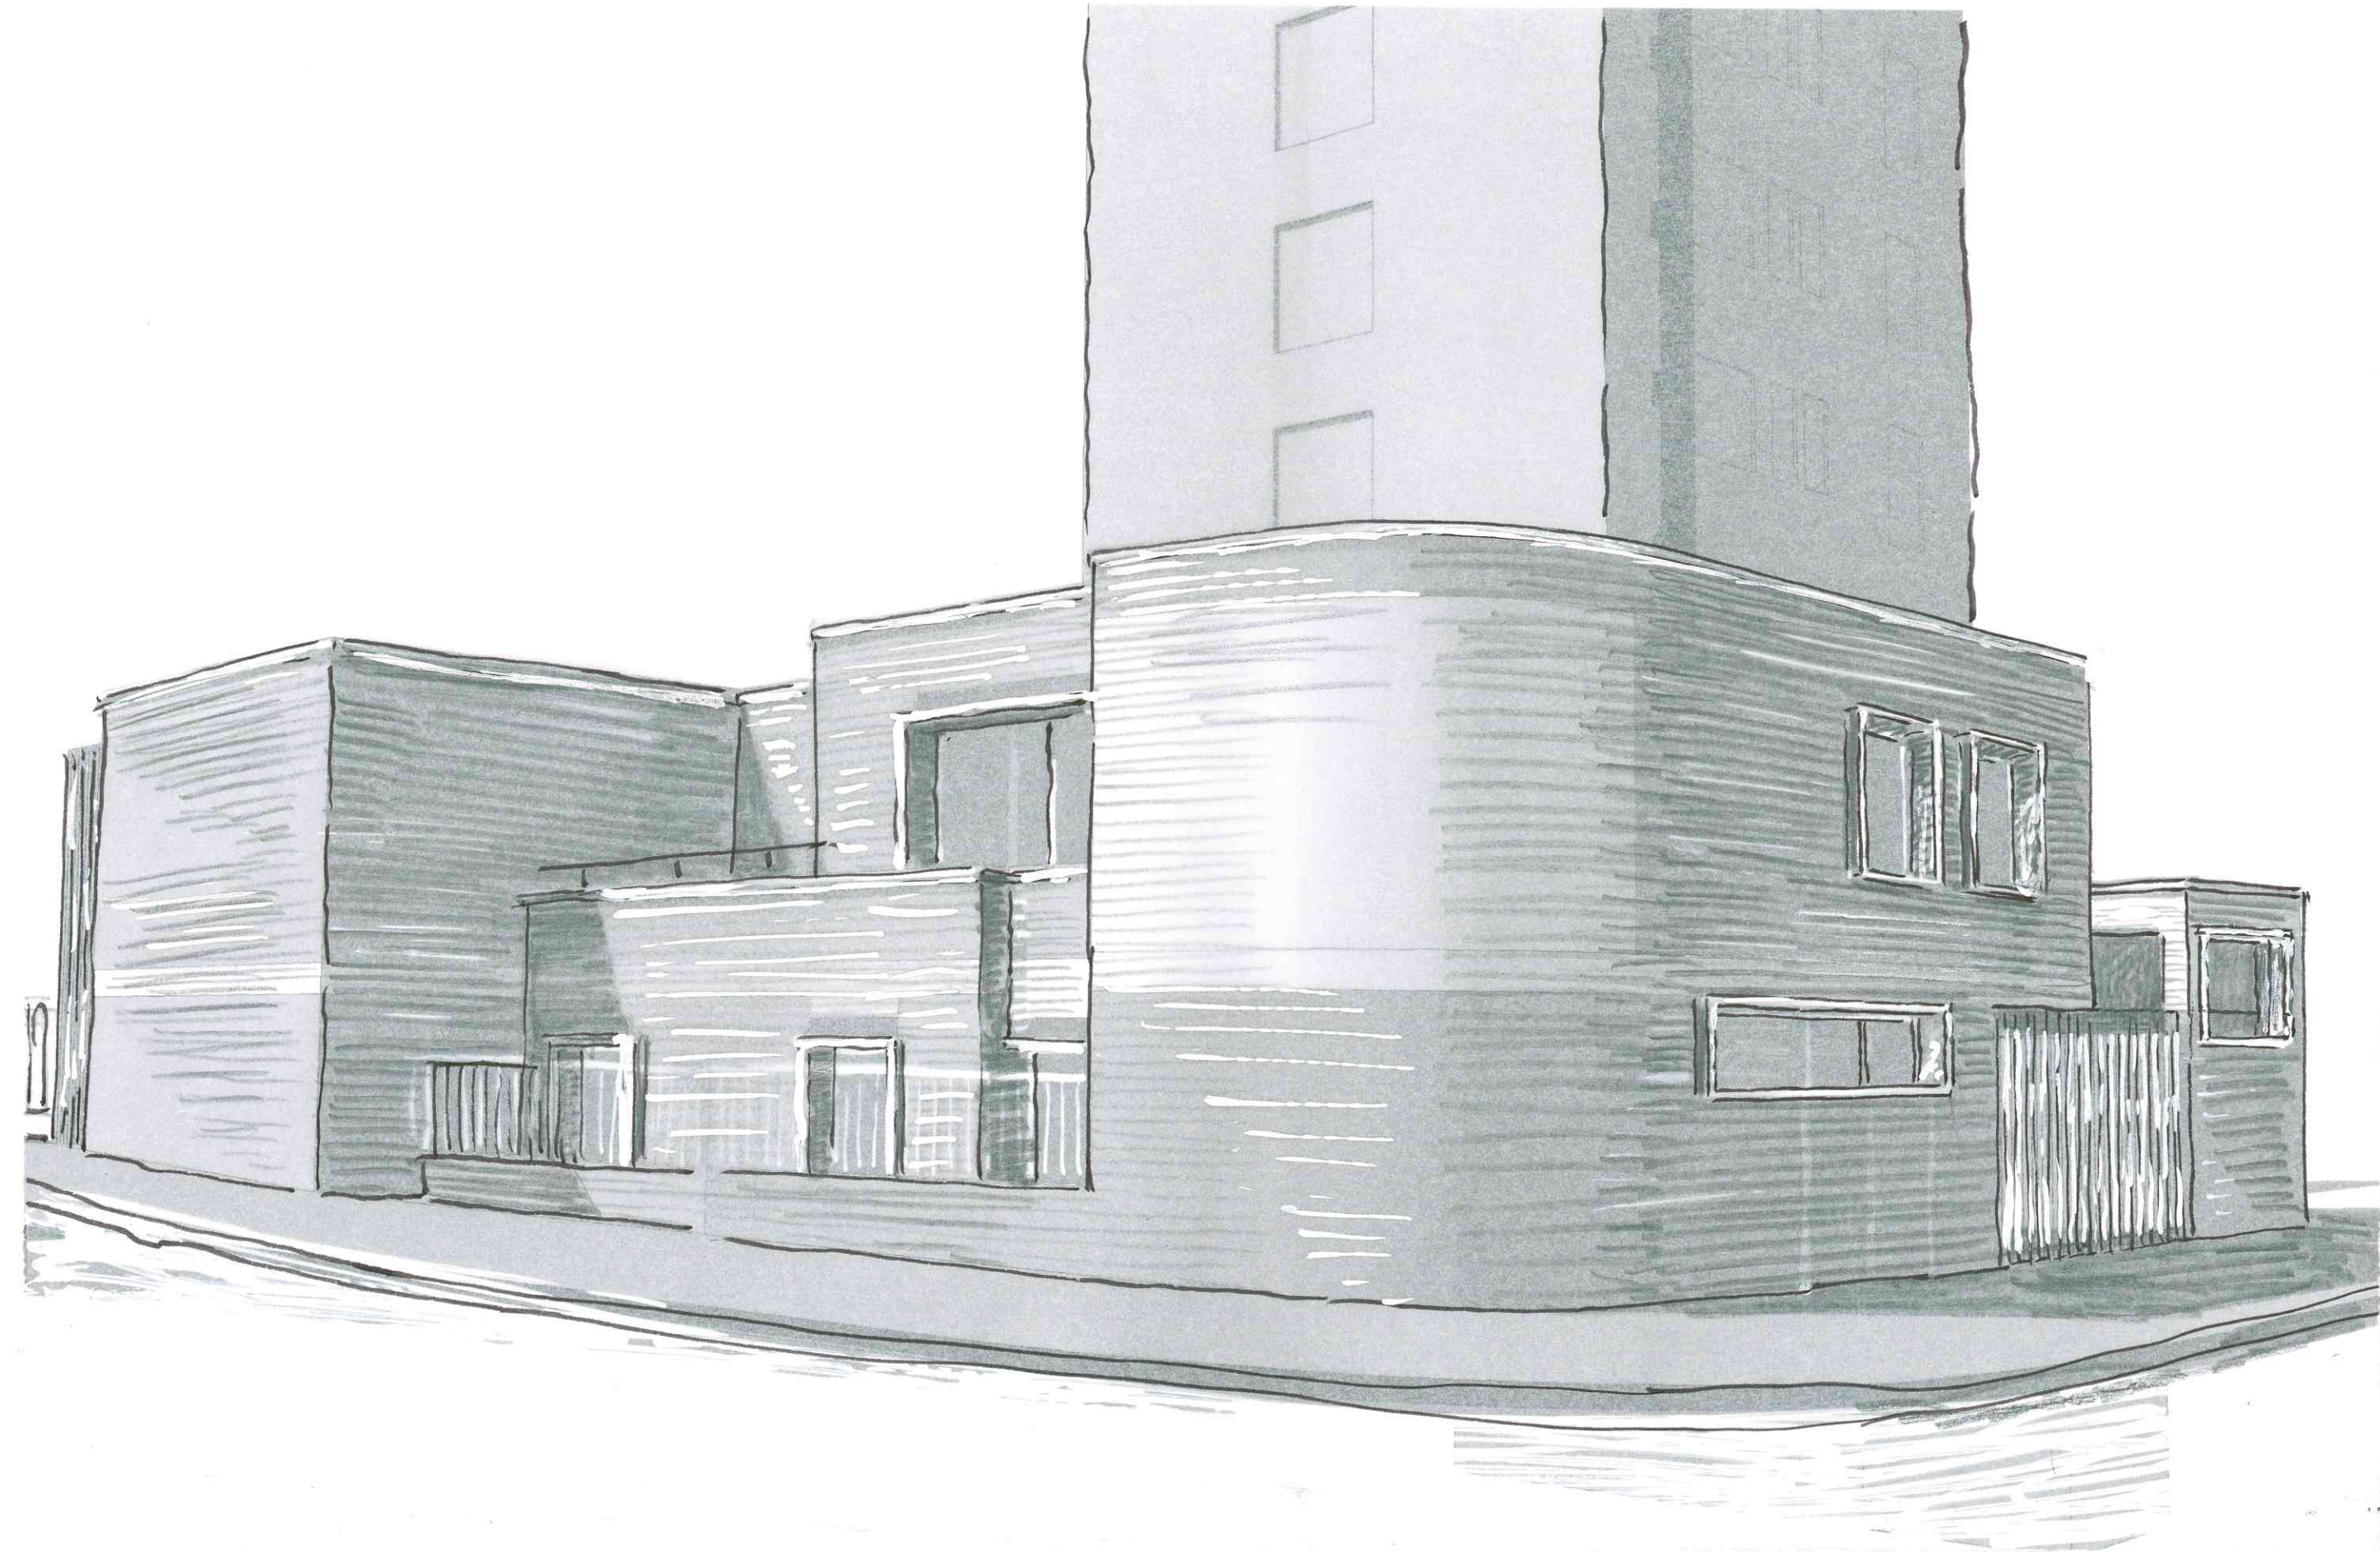

MADOC ARCHITECTURE

UNIT 21 2-6 NORTHBURGH STREET  
LONDON EC1V 0AY  
020 3217 2690  
WWW.MADOC-ARCHITECTURE.COM

TITLE 17 GOLDINGTON CUES

VIEW FROM CORNER

GOLDINGTON/  
CHARTTON

SCALE

NTS

DATE


27.6.13

DWG NO

1309-VSK-005

REV

P-01

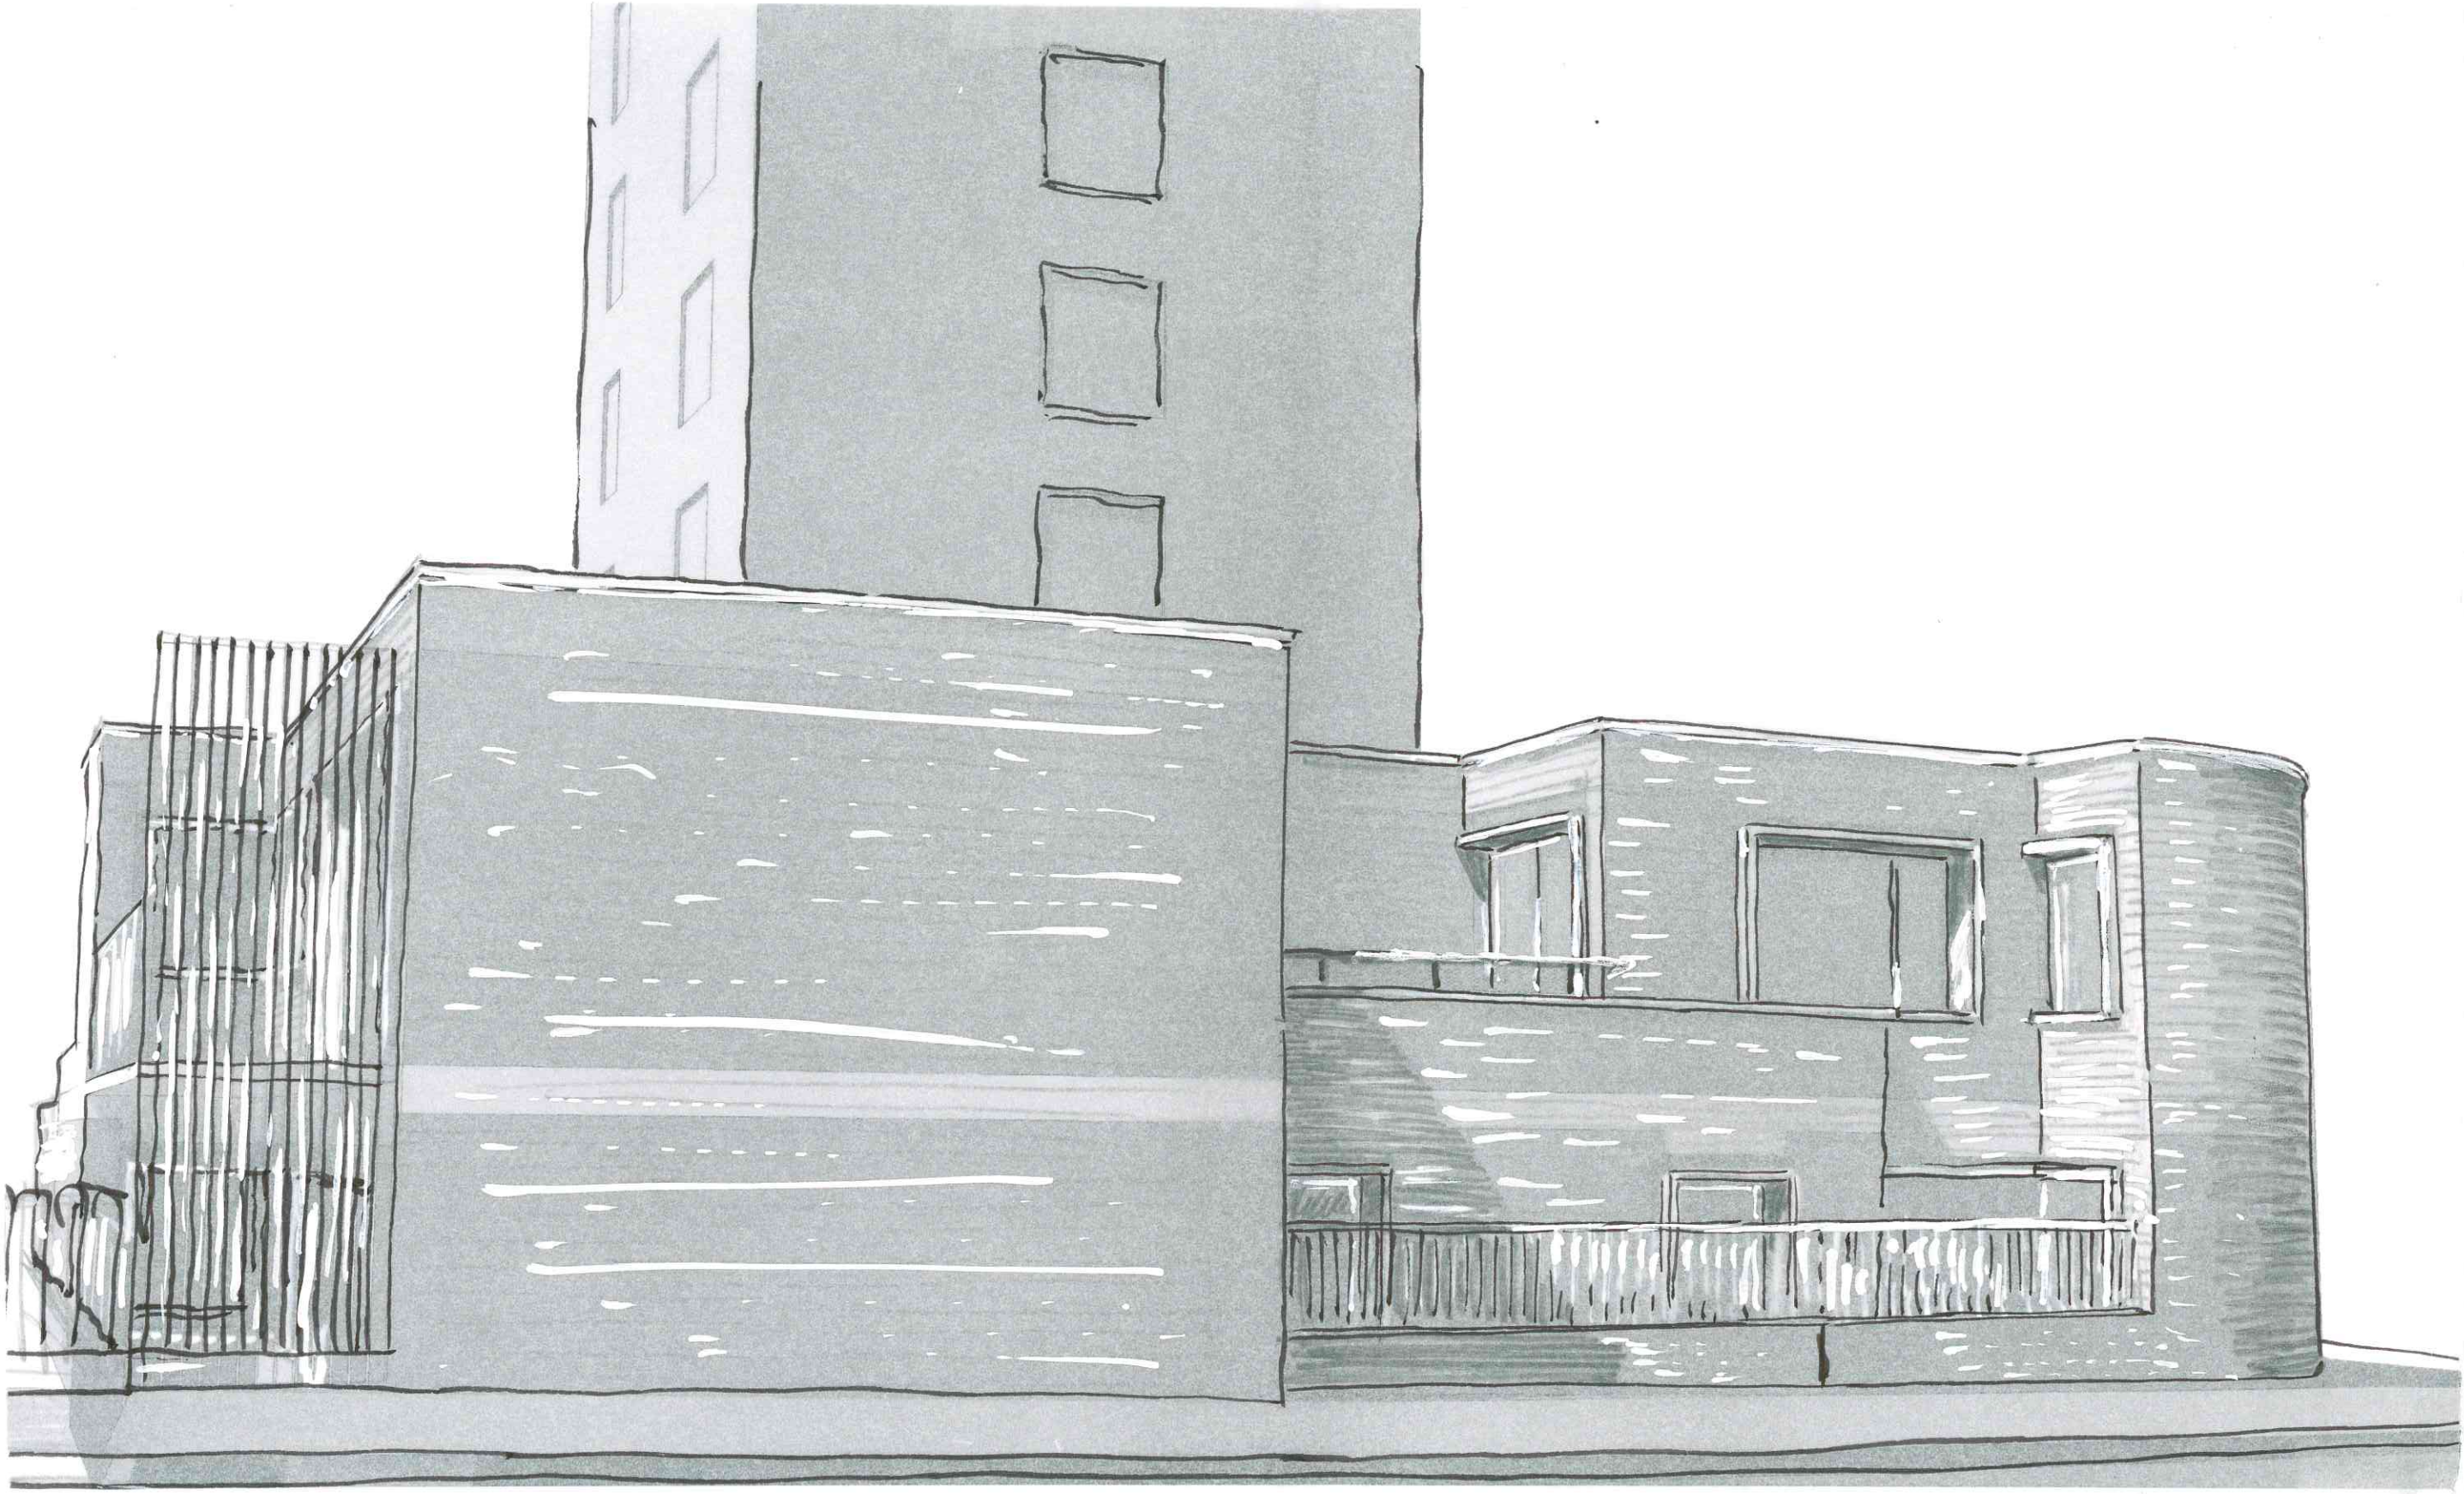

1309 - VSK - 006

DWG NO

NTS

SCALE

17 COLONINGTON CRES

MADOC ARCHITECTURE

UNIT 2.1 2-6 NORTHBURGH STREET  
LONDON EC1V 0AY  
020 3217 2690  
WWW.MADOC-ARCHITECTURE.COM

P-01


REV

27.06.13

DATE

VIEW FROM  
CHARLTON ST

WWW.MADOC-ARCHITECTURE.COM

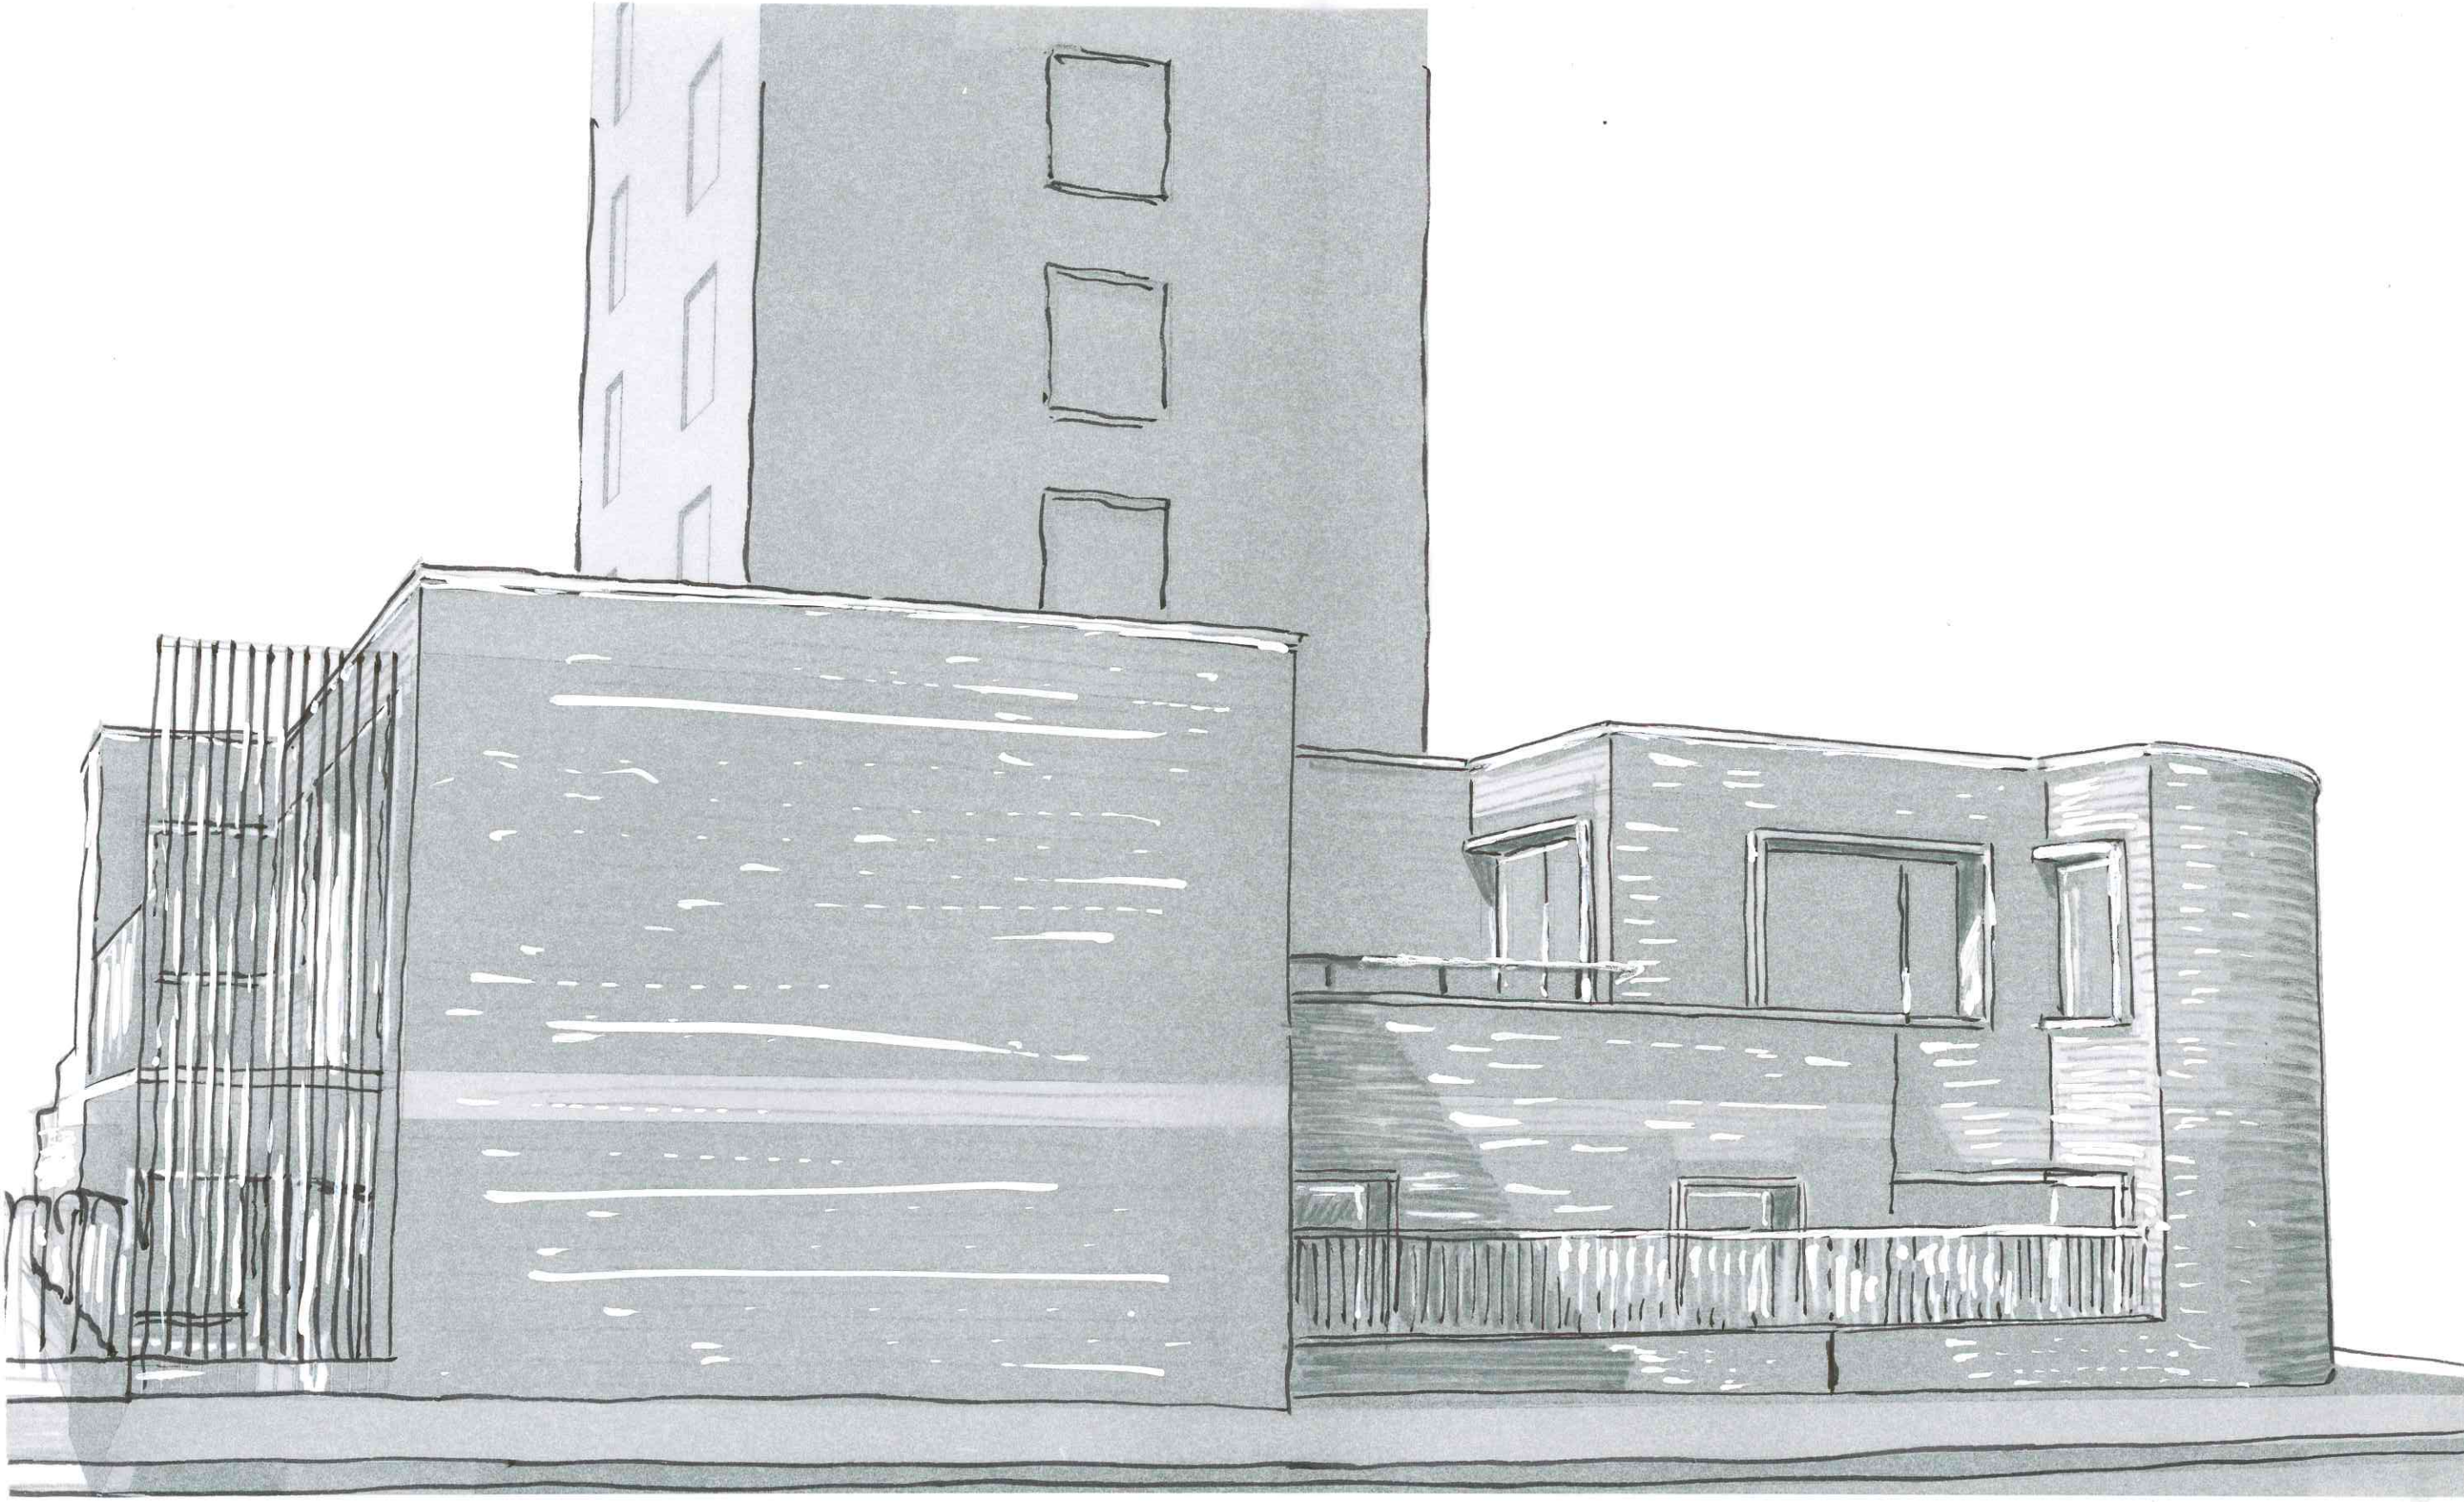

MADOC ARCHITECTURE

UNIT 2.1 2-6 NORTHBURGH STREET  
LONDON EC1V 0AY  
020 3217 2690  
WWW.MADOC-ARCHITECTURE.COM

TITLE 17 COLONINGTON CRES

SCALE NTS

DWG NO 1309 - VSK - 006

DWG VIEW FROM CHARLTON ST

DATE 27.06.13

REV P-01