
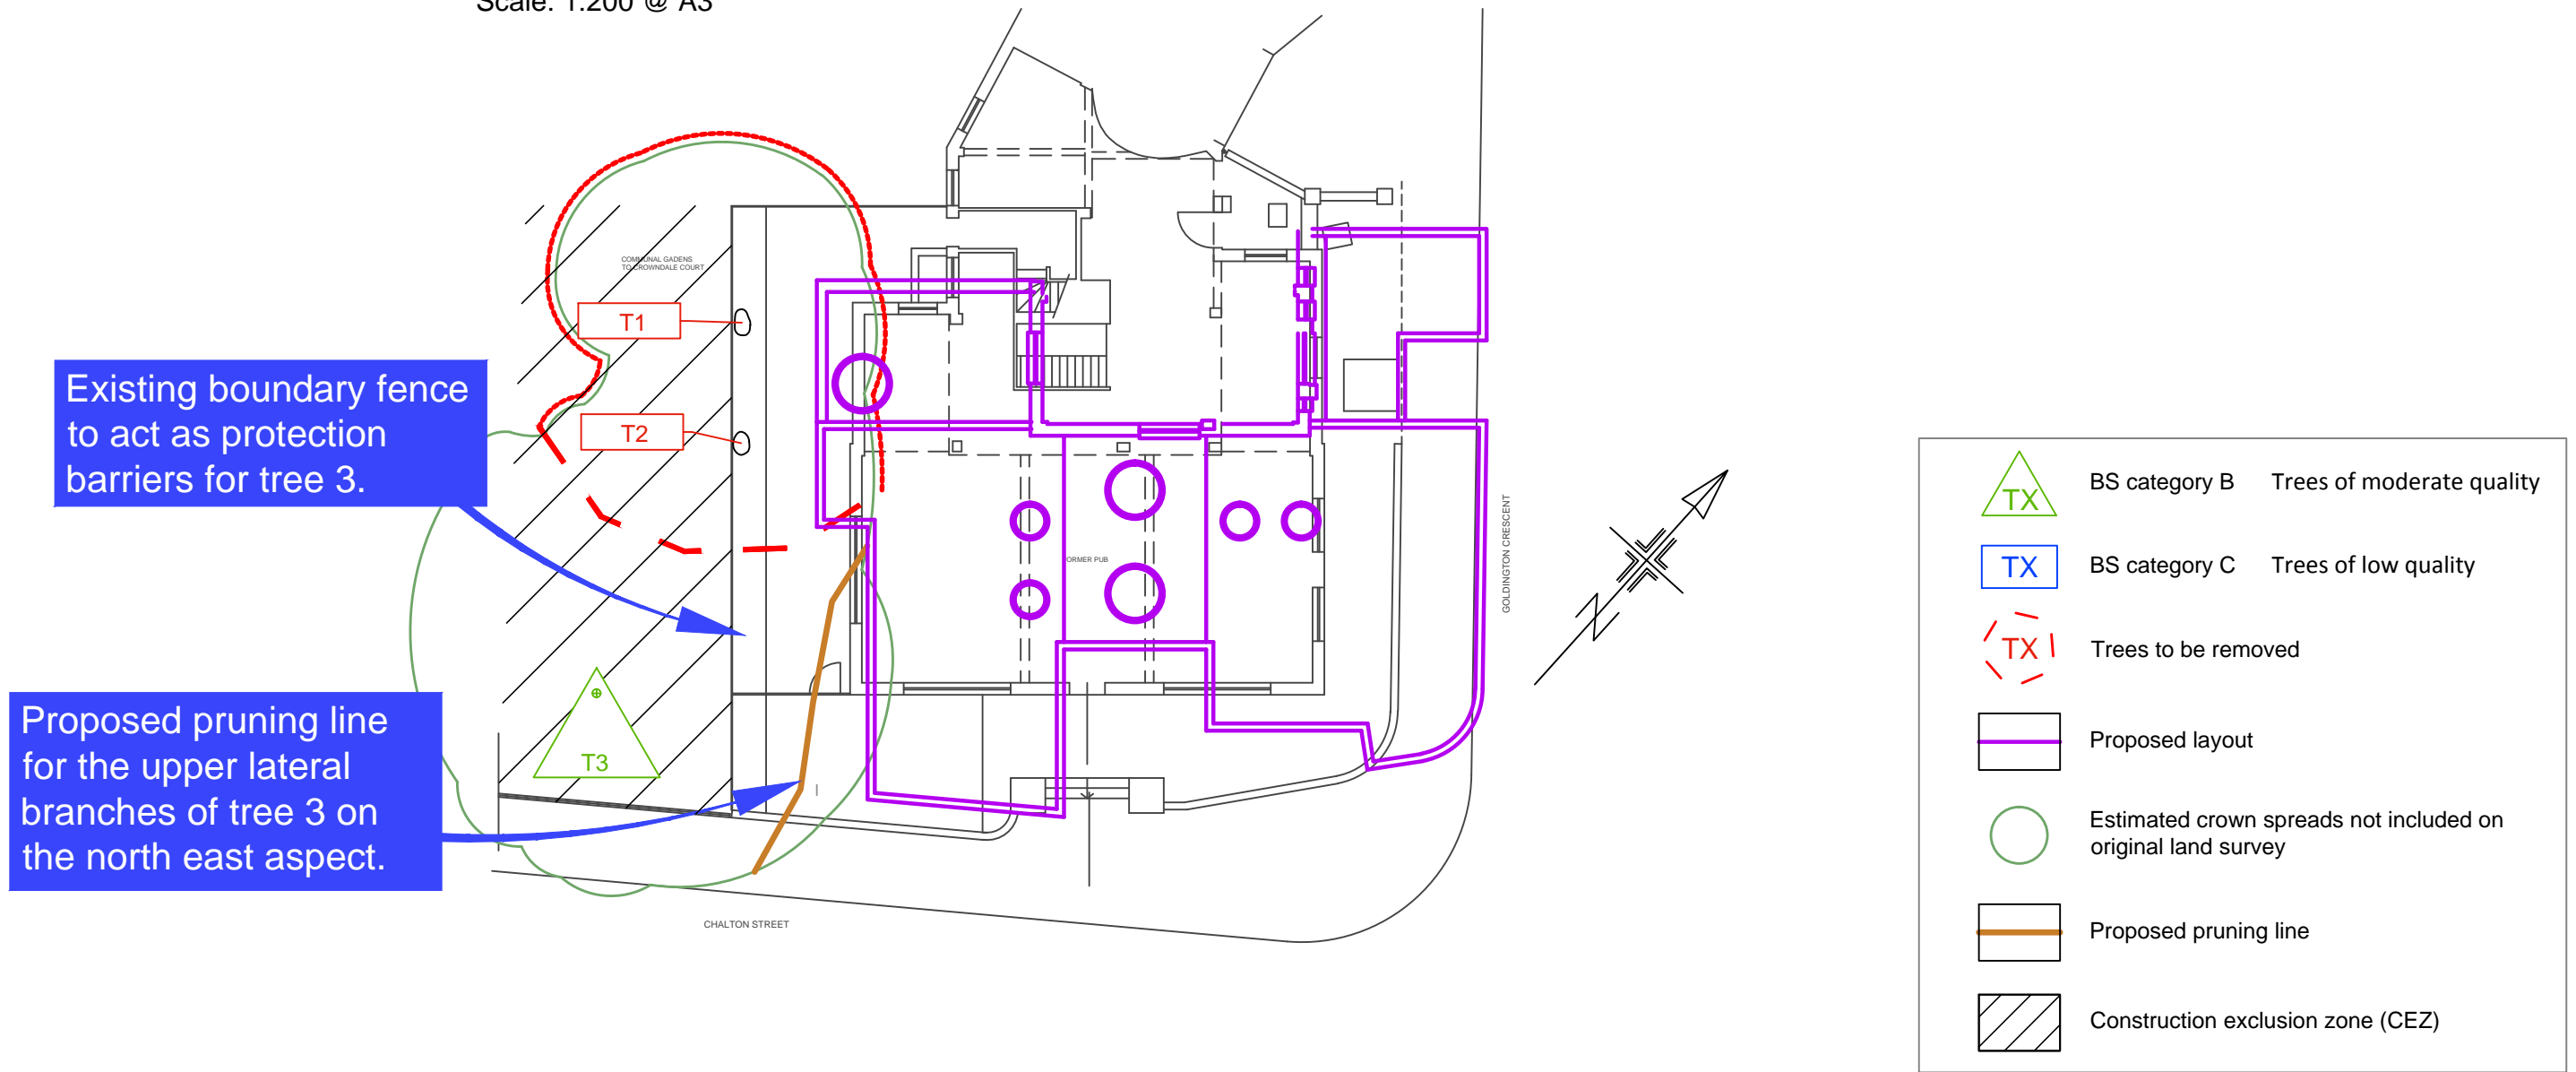


Tree protection plan

Location of trees, categorisation & protection/management proposals at 17 Goldington Crescent, London

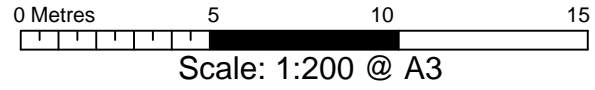

Existing boundary fence to act as protection barriers for tree 3.

Proposed pruning line for the upper lateral branches of tree 3 on the north east aspect.

	BS category B	Trees of moderate quality
	BS category C	Trees of low quality
	Trees to be removed	
	Proposed layout	
	Estimated crown spreads not included on original land survey	
	Proposed pruning line	
	Construction exclusion zone (CEZ)	