
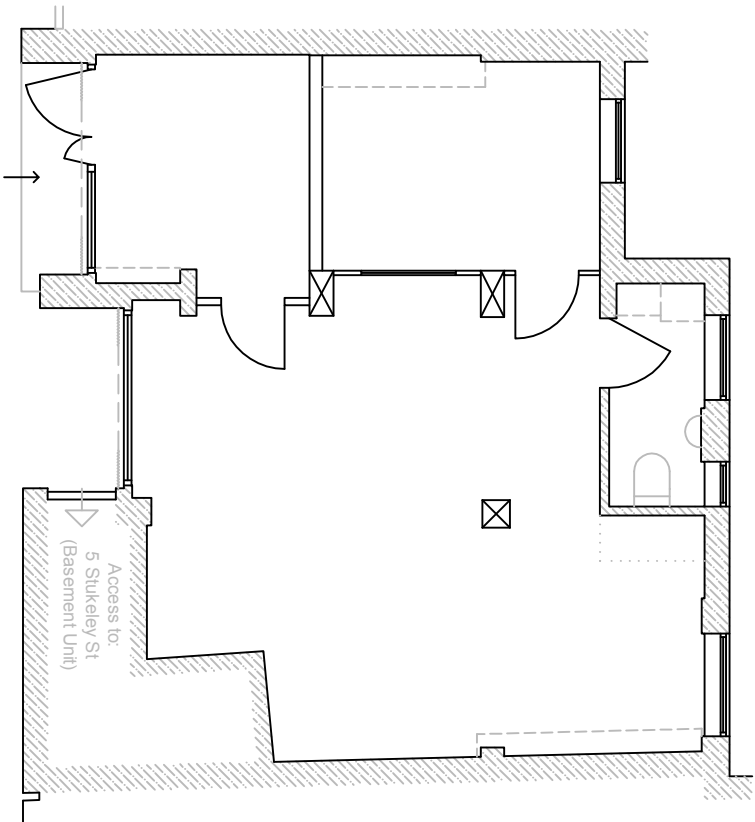


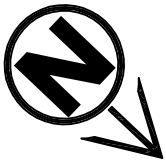

< S T U K E L E Y S T R E E T >

NB SCALE as indicated for planning purposes
All dimensions in millimetres unless otherwise stated.
Any variations or supplementary drawings are to be copied to DW SURVEYORS for comment and/or approval. No alterations or additions are to be made on site prior to construction details or construction drawings, ordering any materials or commencing any work.

Rev	Description	Date
-	-	-

DW
SURVEYORS
56 Bloomsbury Street
London WC1B 3QT
020 3006 2774 // 01223 872971
www.dwsurveyors.com

Project:
3 Stukeley Street, London
Proposed Change of Use to B1

Client:
Origin Housing

Drawing description:
AS EXISTING

Ground Floor Layout

Scale: 1:100 @ A4 **Date:** 12Sep12

Drawn By: BW **Checked By:** AD

Project Ref: 1231

Drawing Nr: 03 **Rev:** -