
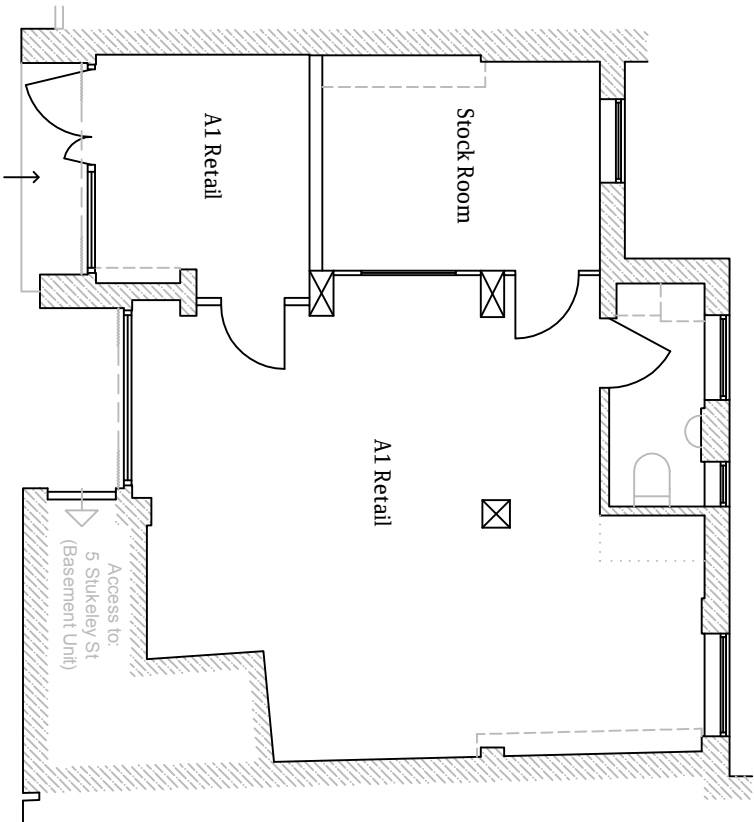


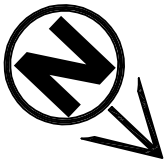

< S T U K E L E Y S T R E E T >

NB SCALE as indicated for planning purposes
All dimensions in millimetres unless otherwise stated.
Any variations or supplementary drawings are to be copied to DW SURVEYORS for comment and/or approval. No variations or additions are to be made on site prior to materials or delivery of construction details, ordering any materials or commencing any work.

Rev	Description	Date

DW
SURVEYORS
56 Bloomsbury Street
London WC1B 3QT
020 3006 2774 // 01223 872971
www.dwsurveyors.com

Project:
3 Stukeley Street, London
Proposed Change of Use to A1

Client:
Origin Housing

Drawing description:
AS PROPOSED

Ground Floor Layout

Scale: 1:100 @ A4 **Date:** 12Sep12

Drawn By: BW **Checked By:** AD

Project Ref: 1231

Drawing Nr: 04 **Rev:** -