



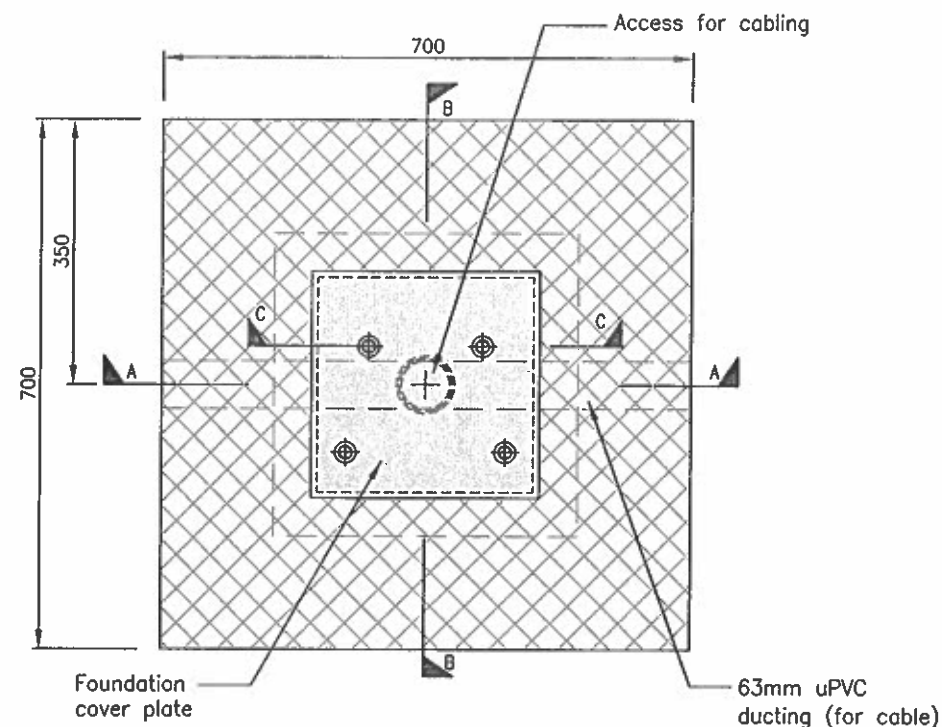


PLAN

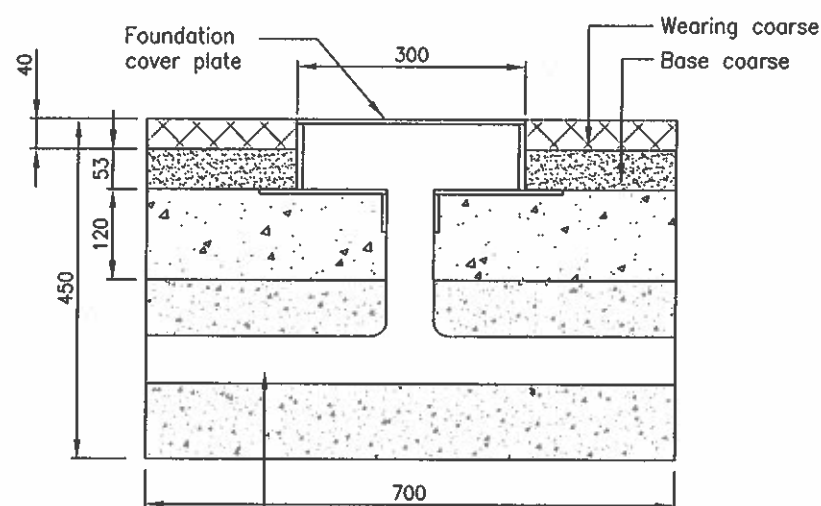


63mm uPVC ducting (for cable) jointed with radius bends to suit bending radius of cable (cable not shown)

SECTION A-A

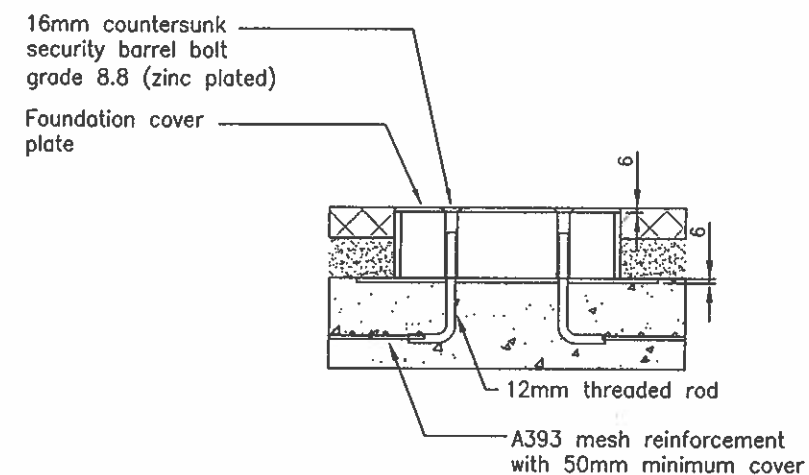

FOUNDATION BOX
SECTION C-C

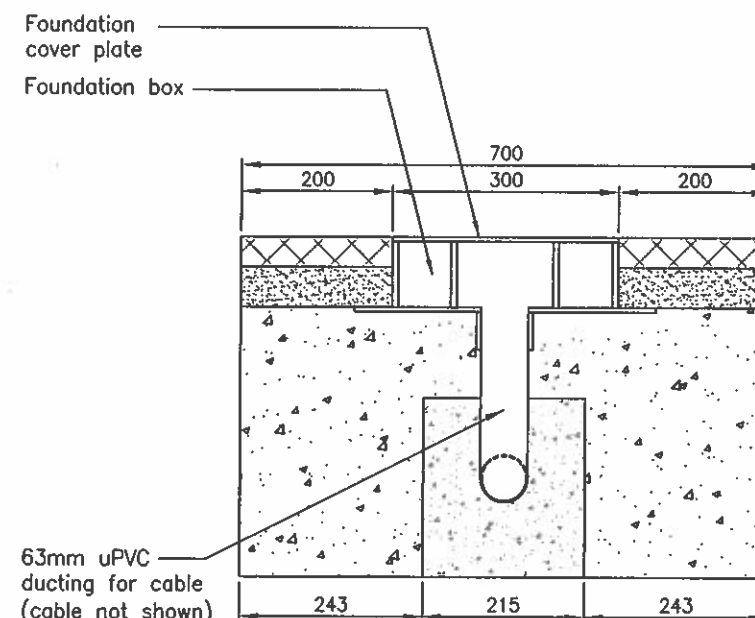

SECTION B-B

KEY

	Wearing coarse
	Base coarse
	Reinforced concrete base
	ST4 Concrete base



CARRIAGEWAY FOUNDATION
CONSTRUCTION - TERMINAL
LONDON CYCLE HIRE SCHEME

'© Crown Copyright. All rights reserved' (GLA100032379)(2009)

NOTES:

1. All dimensions in millimetres.
2. All works to be carried out in accordance with the specification for highway works.
3. Foundation box 300x300mm 8mm grade 43 steel.
4. Undercoat/finish for protection of buried steelwork to be pitch epoxy (two-pack) polyamide cured.
5. As laid level profile and falls shall coincide with the levels of adjacent surfaces.

SITE NAME
VARIOUS

Drawn SH
Checked GM

Scale 1:10 @ A3
Date: 02/02/10

SITE NO: ALL
BOROUGH ALL
POSTCODE ALL

Drg. No. CHS-CFC03
File Path & Name Rev.