


Cylinder, for fixing bolt, welded at points of contact

Bicycles to be taken out of docking station in this direction

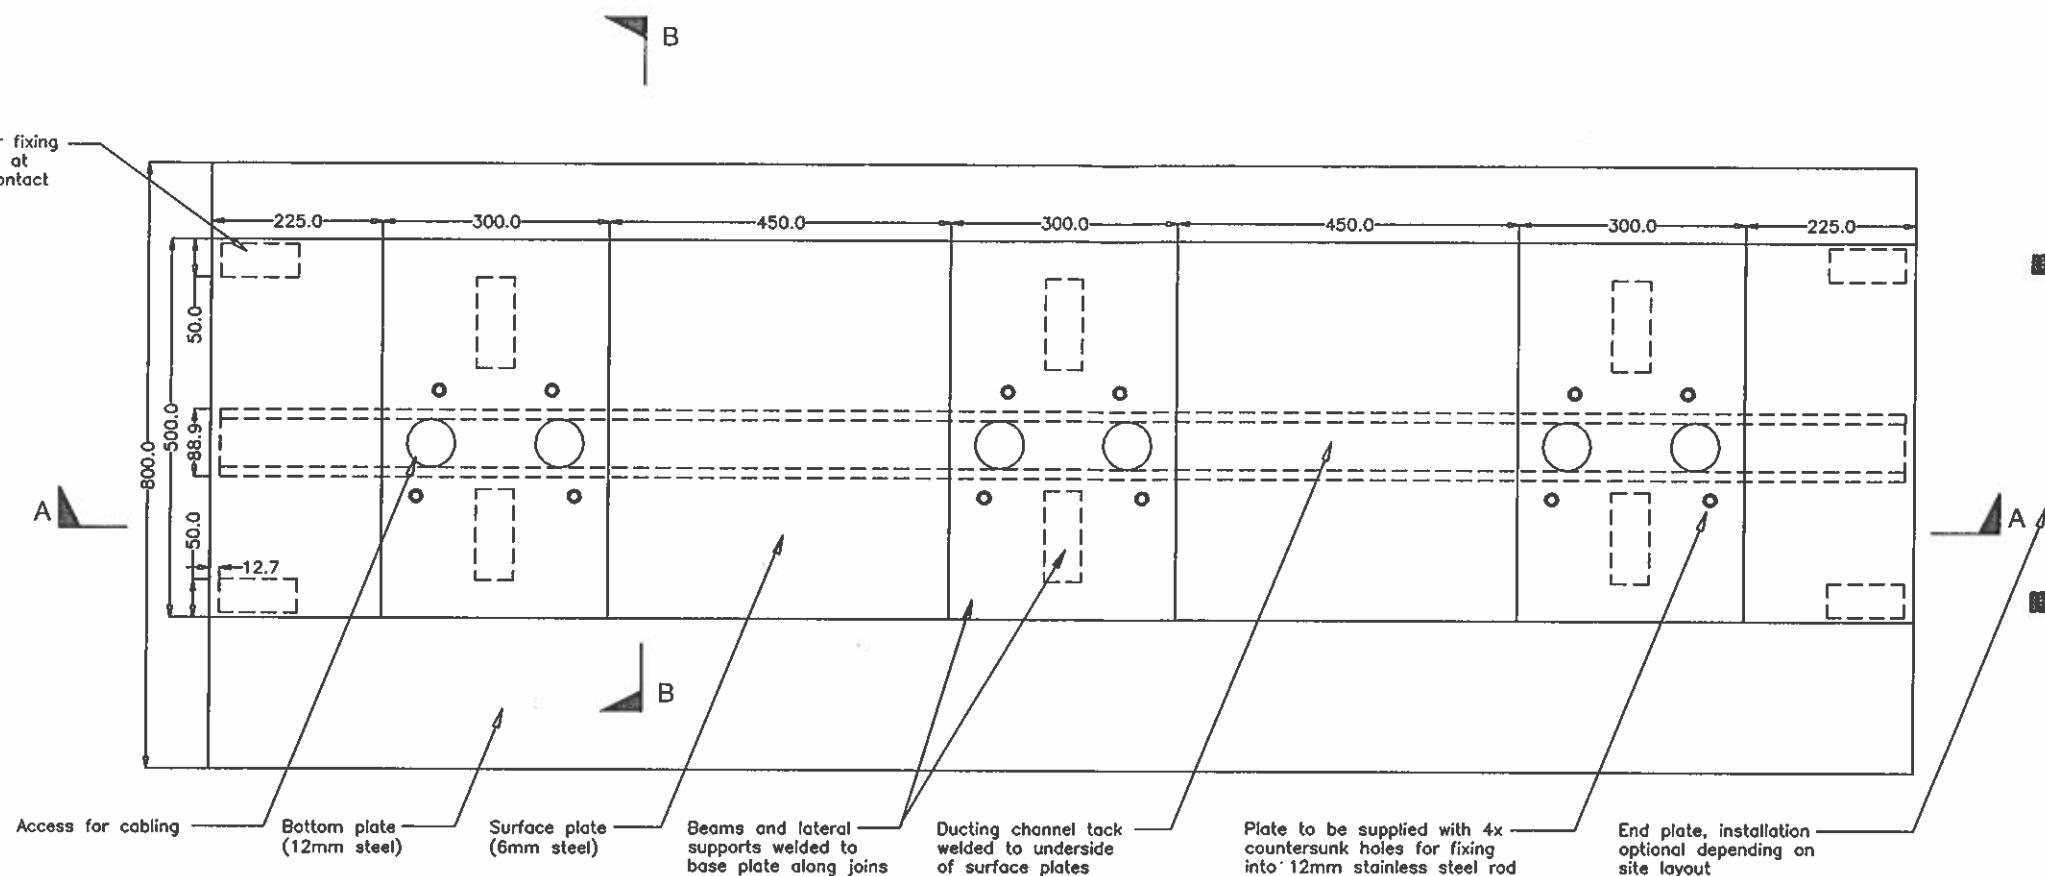

KEY



Surfacing to match existing



30mm sand bed

NOTE:

All surfacing and sand bed shown are purely indicative and for illustration purposes only.

Material


- Structural Steel

Finish

- Dacrylate Margard
Easyclean AFP Finish


Colour

- RAL 7000 (75% grey in a Satin coarse finish)

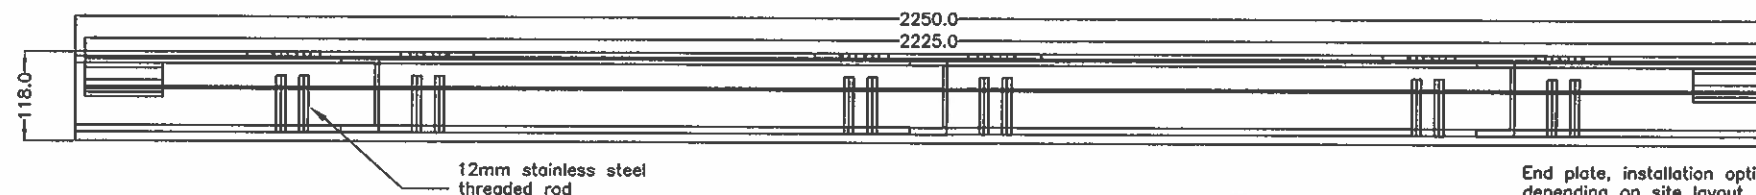

End plate, installation optional depending on site layout


ISOMETRIC DIAGRAM (FOR ILLUSTRATIVE PURPOSES ONLY)

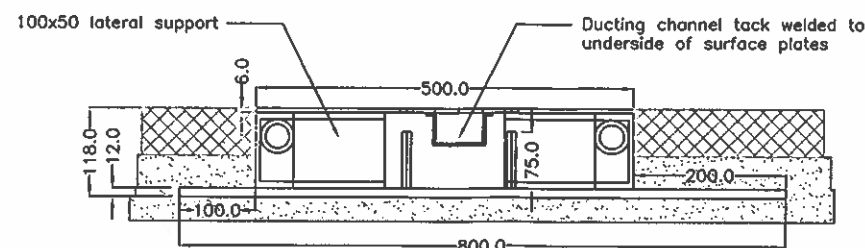

End plate, installation optional depending on site layout

Surface of inset platform

Surfacing to match existing

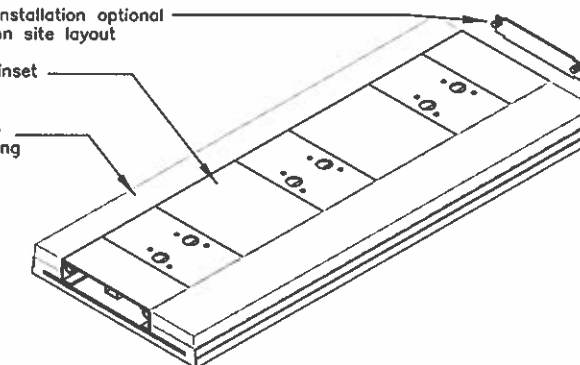

INSET PLATFORM LONDON CYCLE HIRE SCHEME

NOTES:

1. All dimensions in millimetres.
2. All works to be carried out in accordance with the specification for highway works.
3. As laid level profile and falls shall coincide with the levels of adjacent surfaces.
4. All surfacing and sand bed shown are purely indicative and for illustration purposes only.
5. Length of platform is indicative only and may vary to fit size of site (see Briefing Notes - Alternative Foundation Solutions or Inset Platform Foundation)

SITE NAME

VARIOUS

SITE NO:

ALL

BOROUGH

ALL

POSTCODE

ALL

Drawn

SH

Scale

1:10 @ A3

Checked

Date:

10/03/10

Drg. No.

CHS_I_2

Rev. D

Rev. date

19/05/10