



FRAME COLOUR: DARK GREY TBC

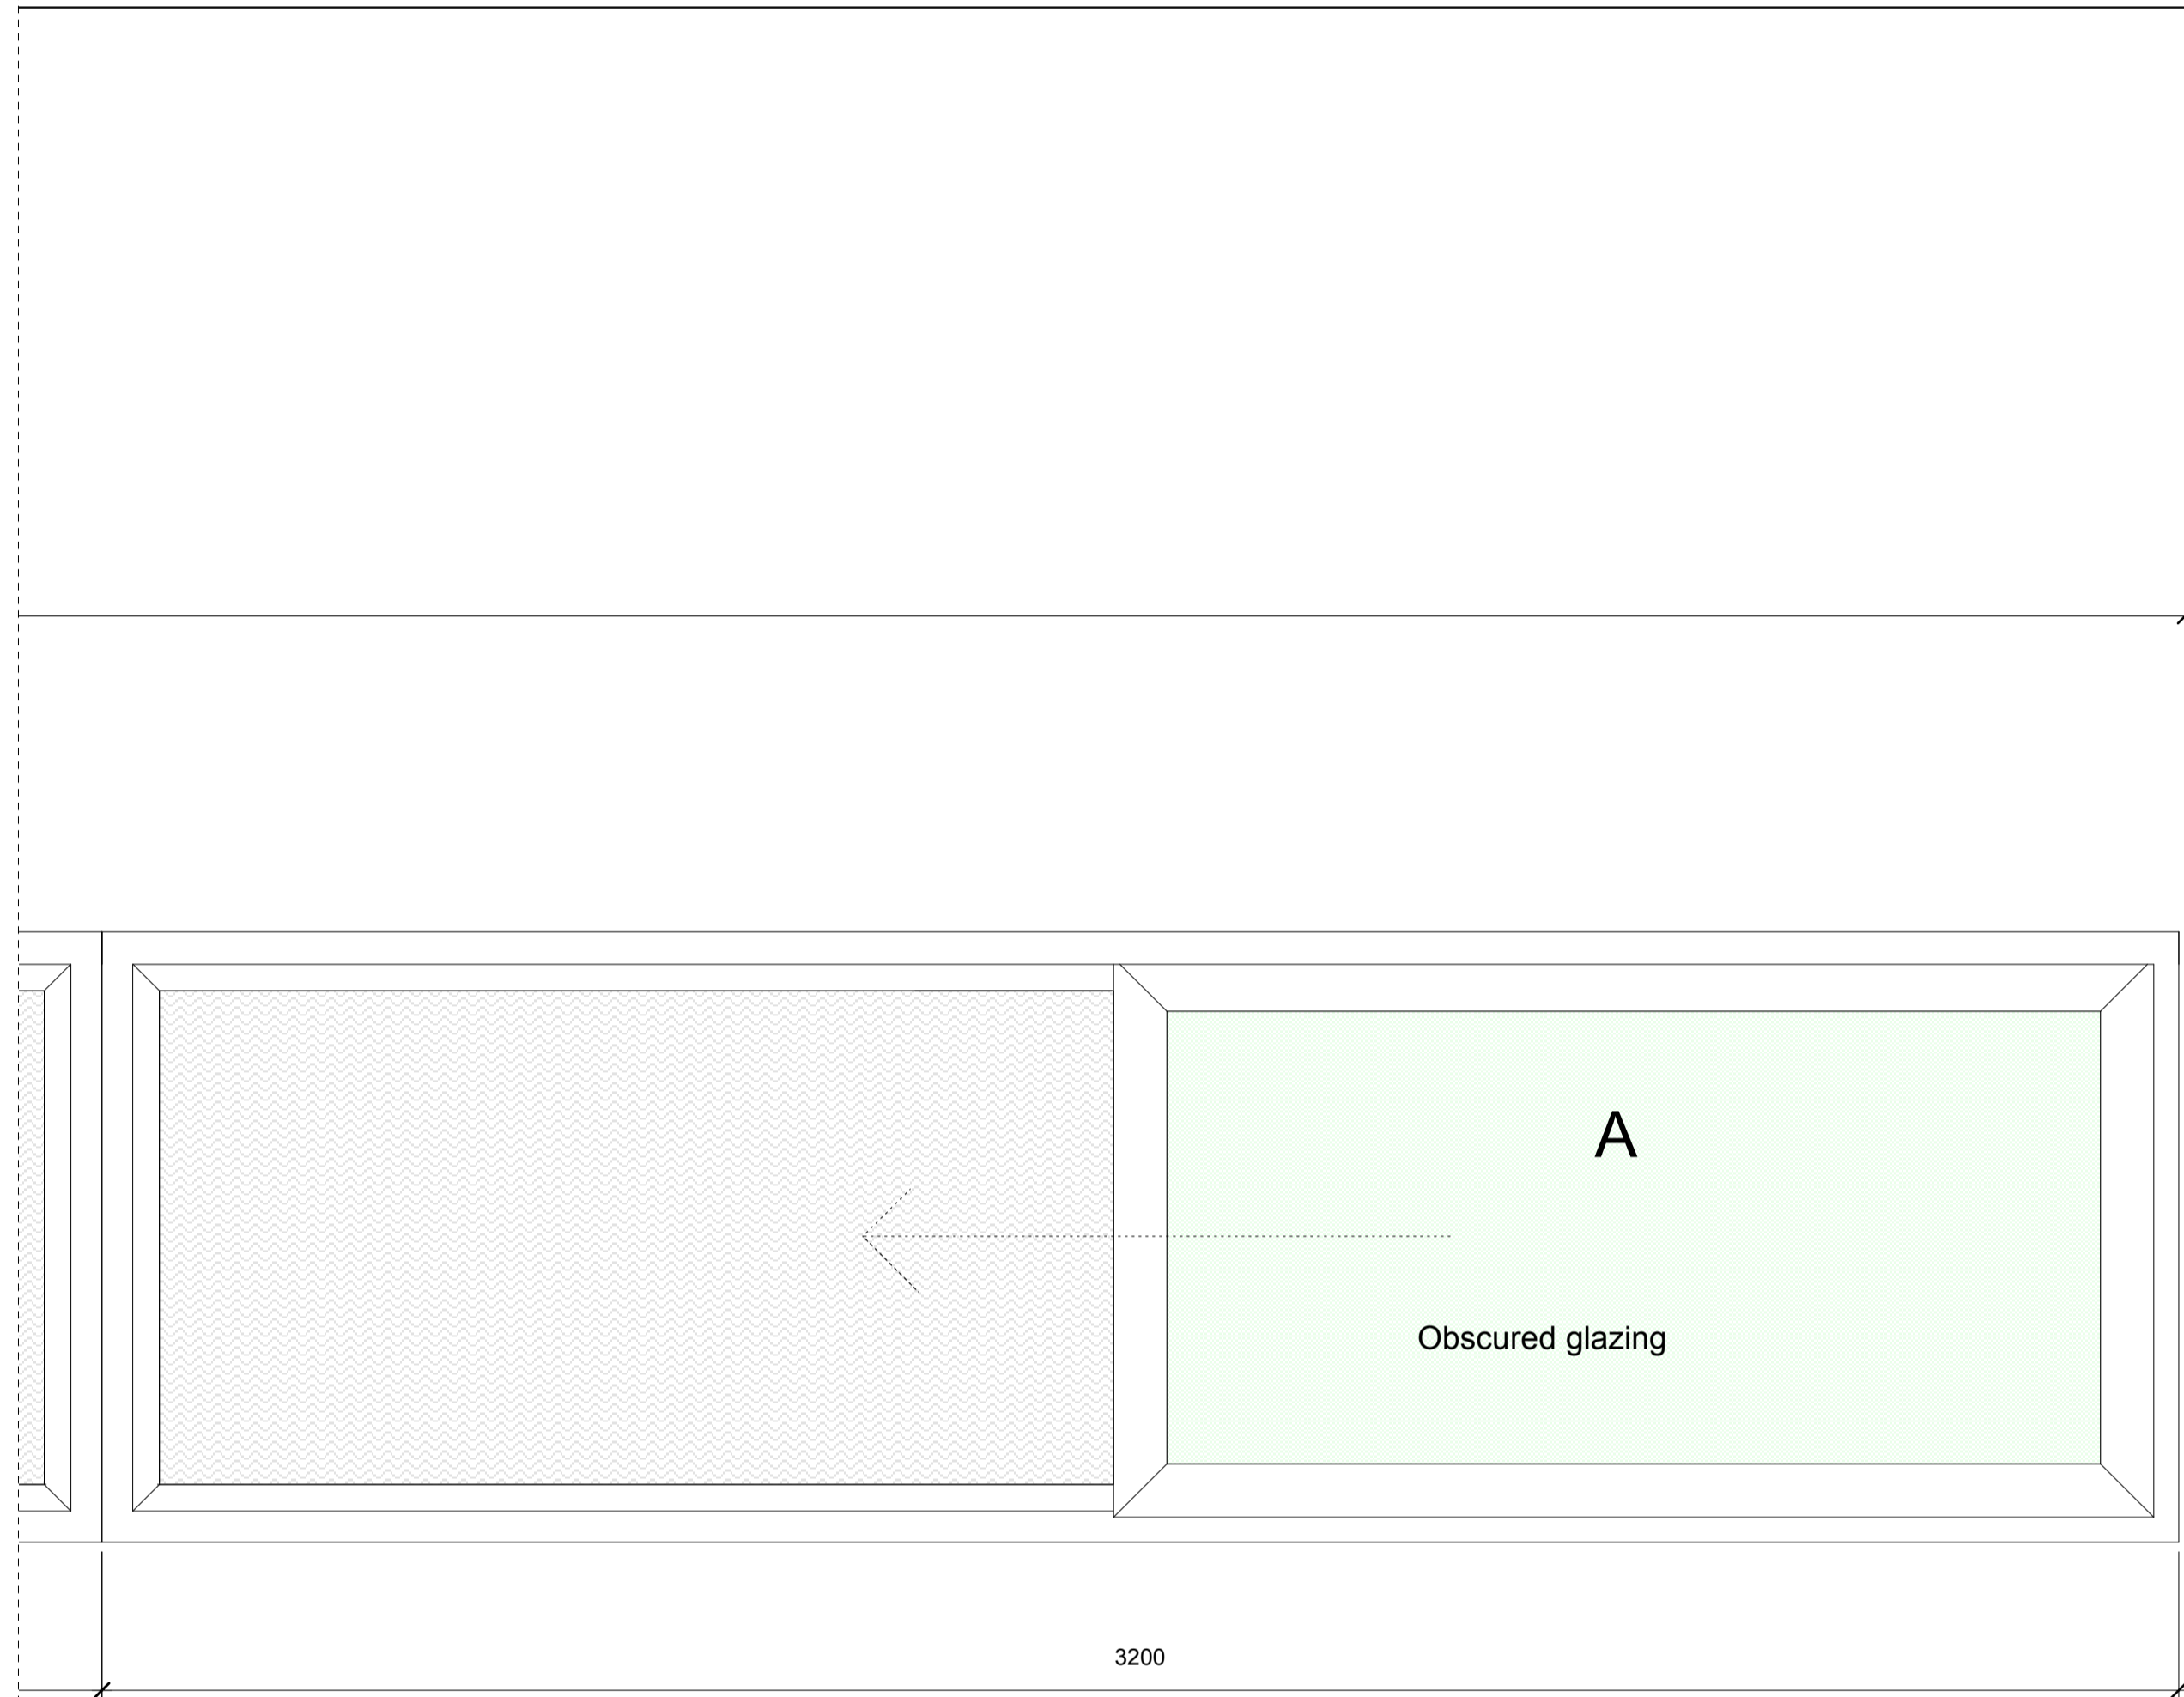

TYPE: 08

SPEC. REF: L10/336

FRAME COLOUR: DARK GREY TBC

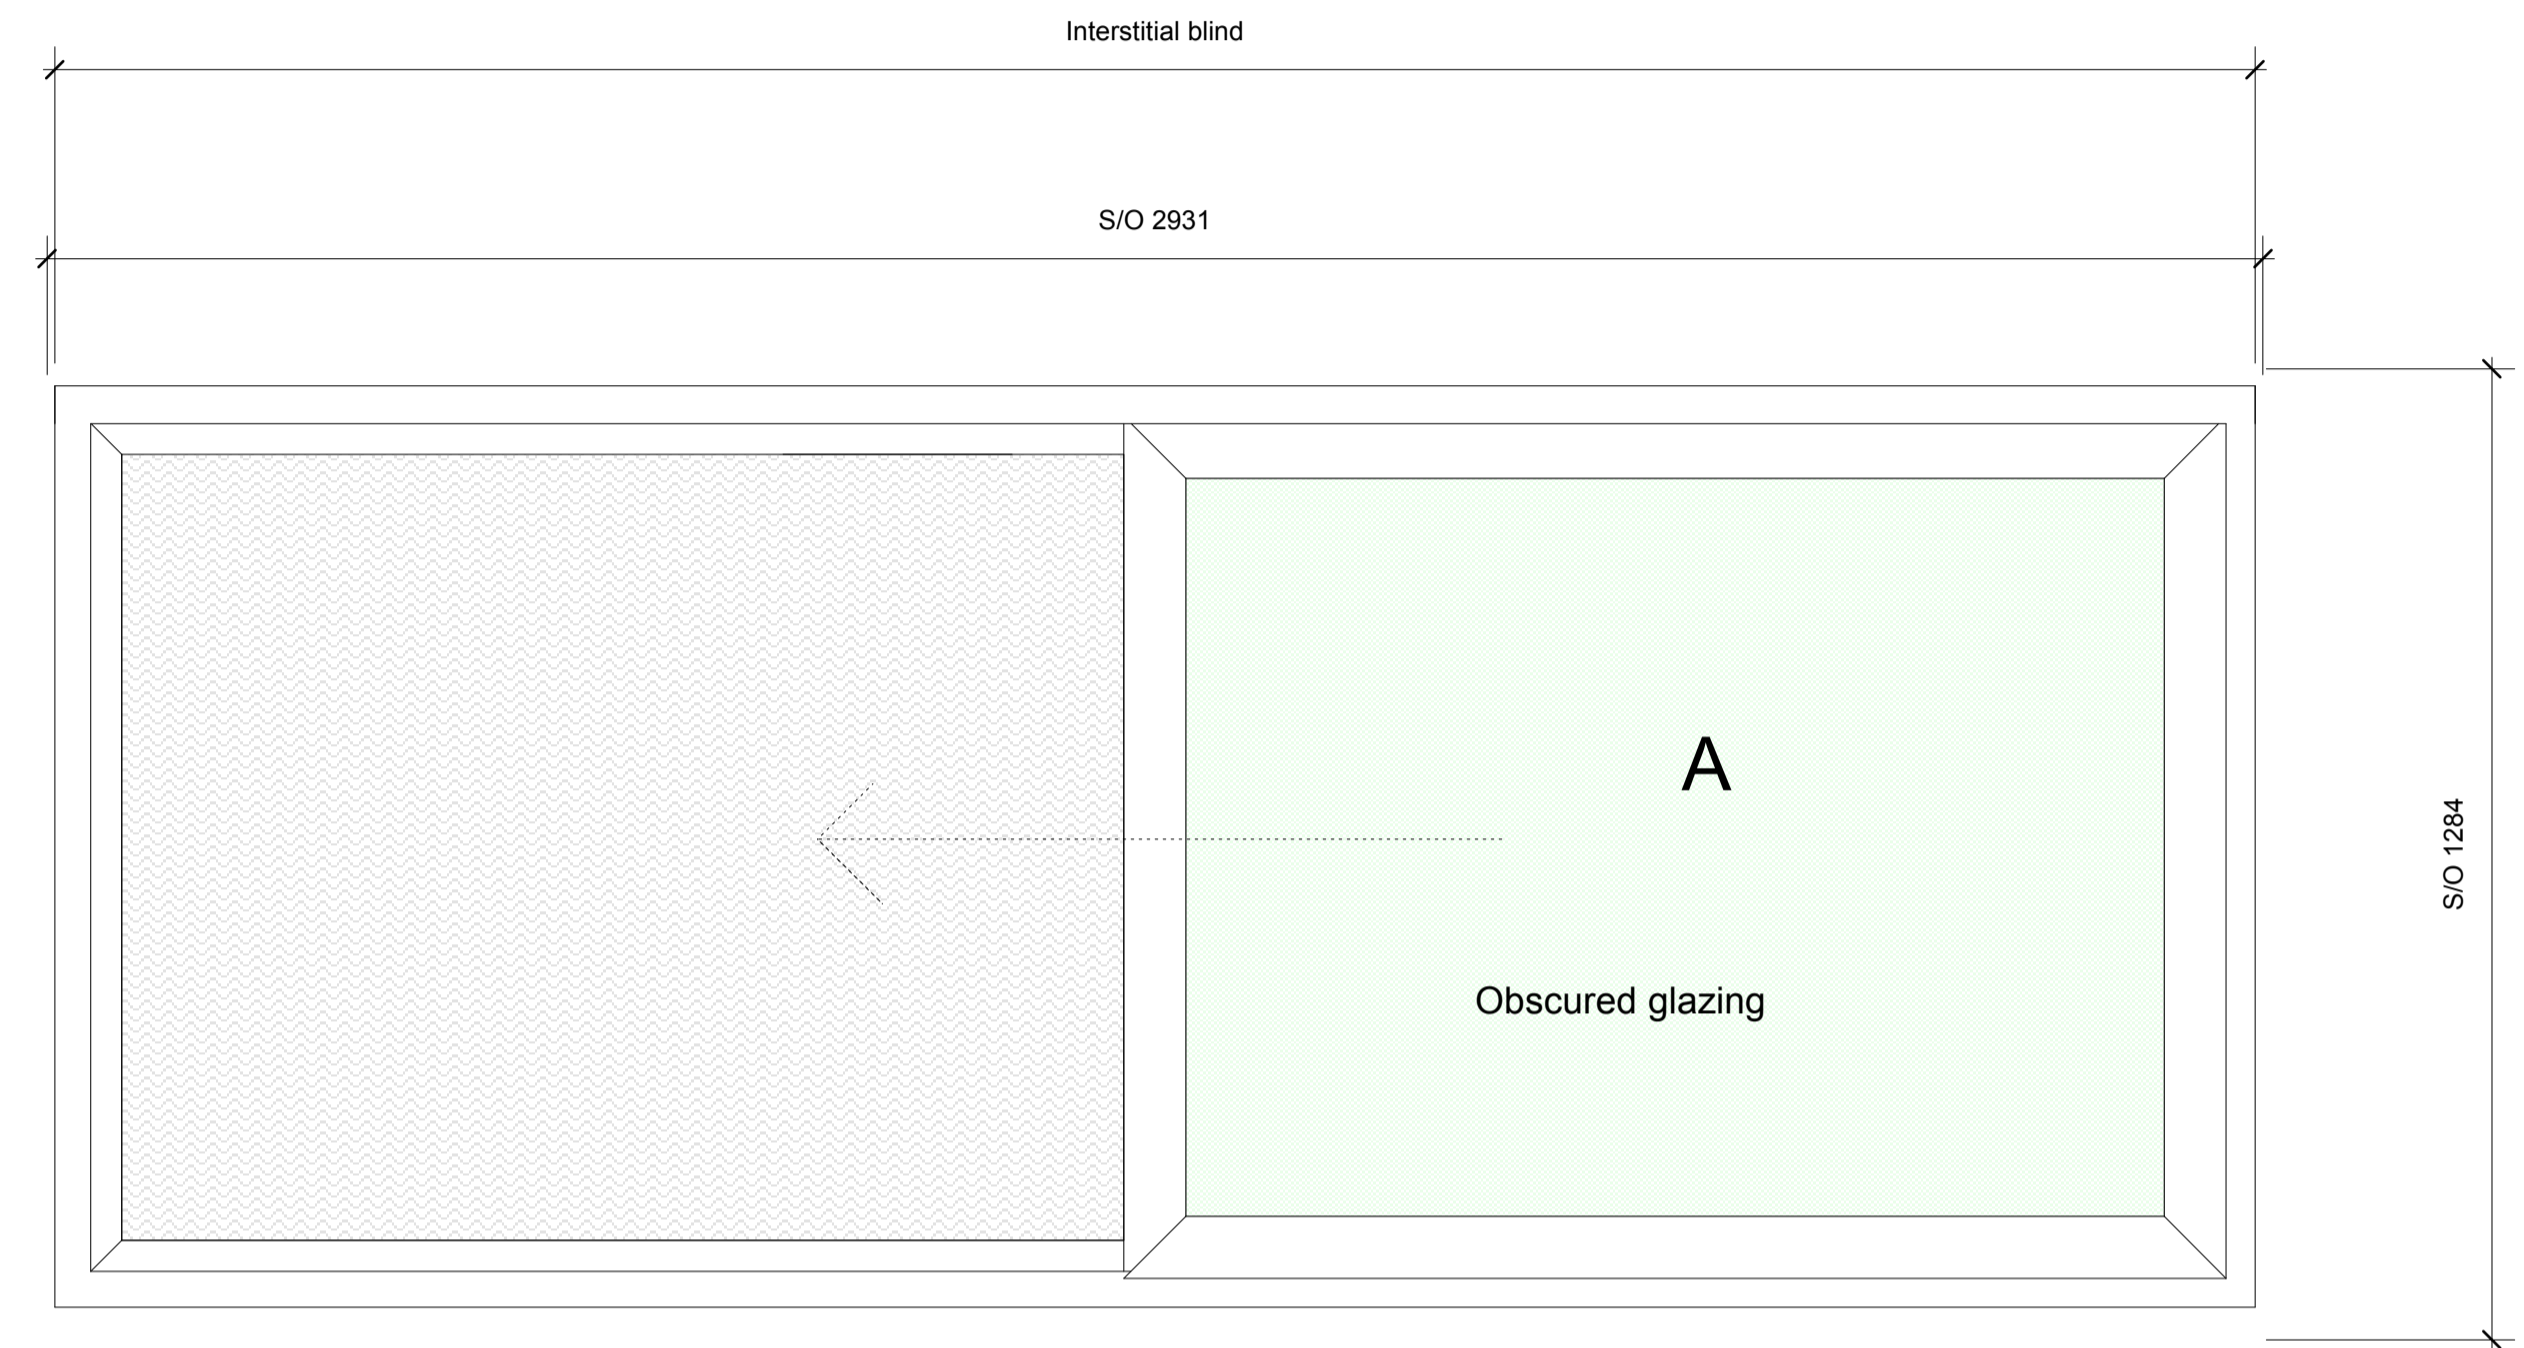

**CHECK THIS DRAWING IS THE LATEST REVISION**  
 THIS DRAWING SHOULD BE READ IN CONJUNCTION WITH ALL RELEVANT DRAWINGS, SPECIFICATIONS, SCHEDULES AND OTHER CONTRACT INFORMATION ISSUED BY THE ARCHITECT, STRUCTURAL ENGINEER, SERVICES ENGINEER AND ANY OTHER CONSULTANT EMPLOYED OR RETAINED BY THE EMPLOYER IN RESPECT OF THESE WORKS.  
 ALL DIMENSIONS SHOWN ARE TO THE FACE OF MASONRY, METAL OR TIMBER STUD FRAMING, OR THE CENTRE LINE OF STRUCTURAL OR TIMBER MEMBERS STEEL MEMBERS, UNLESS NOTED OTHERWISE.  
**DO NOT** SCALE FROM THIS DRAWING.  
 REPORT ANY DISCREPANCIES, CONFLICTS, ERRORS OR OMISSIONS TO THE CA AND SEEK DIRECTIONS BEFORE PROCEEDING.  
 CONFIRM ALL DIMENSIONS AND LEVELS ON SITE PRIOR TO COMMENCING WORK. IF IN DOUBT ASK!  
**DO NOT** USE ANY AREAS INDICATED FOR EITHER VALUATION, PURCHASE SALE OR ANY OTHER FORM OF LEGALLY BINDING CONTRACT.  
**DO NOT** REPRODUCE ANY PART OF THIS DRAWING WITHOUT PRIOR WRITTEN CONSENT. THIS DRAWING REMAINS THE COPYRIGHT OF ARCHITYPE LTD.


KEY:

**A**

ACTUATOR INTEGRATED INTO WINDOW BY MANUFACTURER

← SASH WINDOW/SLIDING DOOR OPENING DIRECTION


HINGE SIDE

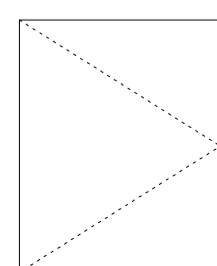

OPENING SIDE



TYPE 1 WINDOW VENTILATION GRILLE - COLOURED OUTER/DARK GREY INNER

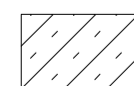


TYPE 2 WINDOW VENTILATION GRILLE - DARK GREY OUTER/DARK GREY INNER



TYPE 3 WINDOW VENTILATION GRILLE - COLOURED OUTER/WHITE INNER



COLOURED SPANDREL PANEL

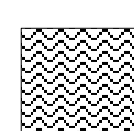

OBSCURED GLAZING

NOTES:

INDICATIVE DIMENSIONS TO BE CONFIRMED BY CONTRACTOR AND ARCHITECT PRIOR TO MANUFACTURE

LEVER HANDLES NOT TO BE USED FOR DOORS

ALL COLOURS TBC

REFER TO M&E ENGINEER'S INFORMATION FOR CO2/TEMPERATURE SENSOR CONTROLLED WINDOWS

REFER TO DRG 7140 AG C0101 FOR EXPLANATION OF WINDOW STRUCTURAL OPENING

REFER TO DRG 7140 AG C0105 FOR EXPLANATION OF DOOR STRUCTURAL OPENING

Revisions

Status CONSTRUCTION

**ARCHITYPE**

The Morocco Store, 18 Leathermarket Street, London SE1 3JA  
 T: 020 7403 2889 F: 020 7407 8283 e: london@architype.co.uk www.architype.co.uk

Project CCFL AGINCOURT SCHOOL

Client CAMDEN COUNCIL

Dwg Title WINDOW SCHEDULE

Dwg No. 7140 AG C0139

Revision C

Scales 1:10@A1

Date APRIL 2013

Drawn by BR

Checked by IH